


SEWER NOTES

1. HOUSE SERVICE SHALL COMPLY WITH WESTERN PLUMBING CODE AS THE SEPARATION DISTANCE.
2. ALL HOUSES TO BE SERVED INDIVIDUALLY AS PER SECTION 313 OF THE UNIFORM PLUMBING CODE.
3. CONTRACTOR SHALL FURNISH THE ENGINEER WITH AS-BUILT DRAWINGS SHOWING THE EXACT LOCATIONS OF ALL HOUSE CONNECTIONS.
4. CONCRETE COLLARS TO BE CONSTRUCTED AROUND ALL MANHOLES AND WATER VALVES.
5. CHISEL S OR G WHEREVER SEWER OR GAS LINES PASS UNDER CURB.

QUANTITY ESTIMATE
 671 LF 10" VCP SEWER
 440 LF 4" LATERALS
 3 EA 3' STANDARD MANHOLES

APPROVAL
James B. [Signature] 11/16/83
 CIV. CHIEF OF LAND DEVELOPMENT AND FLOOD CONTROL DATE

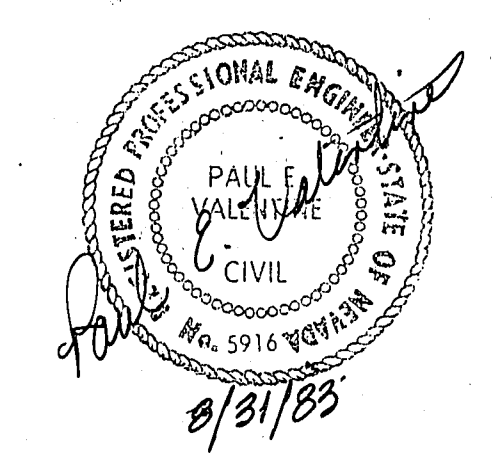

NOTE: SEE STREET DESIGN FOR SEWER DESIGN

ENGINEERS & SURVEYORS INCORPORATED		7022 W. CHARLESTON BLVD. LAS VEGAS, NEV. 89117 PHONE: 702 - 363 - 6415	
WORTHEN ESTATES			
MASTER SEWER PLAN			
DRWN. PEV	DES. PEV	CHKD.	DATE 7/25/83
WO. NO.	H. SCALE 1"=40'	V. SCALE 1/2"	SHEET 5 OF 7

7-9-85 3078.3315