

BENCHMARK
 CITY OF LAS VEGAS BENCHMARK NO. 1LV90 11SW5.
 RIVET AND PLATE IN TOP OF CURB, SOUTH SIDE OF
 RAINBOW BLVD. AND FLANAGAN DRIVE, 200' NORTH
 OF GRAND TETON DRIVE.
 ELEVATION = 724.3622 METERS (N.A.V.D. 88)
 ELEVATION = 2376.512 U.S. FEET
 (CALCULATED N.A.V.D. 88)

BASIS OF BEARING
 THE BASIS OF BEARING FOR THIS SURVEY IS THE
 WEST LINE OF THE SOUTHEAST QUARTER
 (SE 1/4) OF SECTION 15, TOWNSHIP 19 SOUTH,
 RANGE 50 EAST, M.D.M., CLARK COUNTY,
 NEVADA, AS SHOWN IN FILE 115, PAGE 13 OF
 OFFICIAL RECORDS, CLARK COUNTY, NEVADA,
 I.E. NORTH 00°11'55" EAST

STREET LIGHT LEGEND

	PROPOSED STREET LIGHT SERVICE POINT
	400W STREET LIGHT W/11 GA. POLE
	150W STREET LIGHT W/11 GA. POLE
	EXIST. 250W STREET LIGHT W/11 GA. POLE
	250W STREET LIGHT W/11 GA. POLE
	FUTURE 150W STREET LIGHT W/11 GA. POLE
	PROPOSED NO. 3-1/2 CONCRETE PULL BOX W/ METAL COVER
	PROPOSED NO. 7 CONC. PULL BOX W/ METAL COVER
	2" STREET LIGHT CONDUIT
	TRAFFIC SIGNAL CONDUIT
	INTERCONNECT CONDUIT

Avoid cutting underground utility lines. It's costly.
Call before you Dig.
 1-800-227-2800
UNDERGROUND SERVICE ALERT (USA)

Avoid hitting overhead power lines. It's costly.
Call before you do Overhead
 1-702-593-6111

NO.	DESCRIPTION	DATE	APP'D.
1	REV. STREET SECTION 1-27-04 (REPLOTTED)	3/17/04	AES


PULTE HOMES
 1635 VILLAGE CENTER, SUITE 250
 LAS VEGAS, NEVADA 89134
 (702) 236-7900

PENTACORE
 CIVIL ENGINEERING, LAND SURVEYING, PLANNING
 LAS VEGAS, NEVADA
 CONSULTING WEST CHARLESTON BOULEVARD
 LAS VEGAS, NEVADA 89146 (702) 258-0115

TRAFFIC SIGNAL,
 STREET LIGHT AND
 STRIPING PLAN 3

WYETH RANCH
 UNIT 1

DATE:	01/31/02
PM:	S.L.Y.
DRAWN BY:	
DESIGNED BY:	
CHECKED BY:	
ADA CHECKED:	
JOB NO.:	0147.0230
SCALE:	1" = 40'

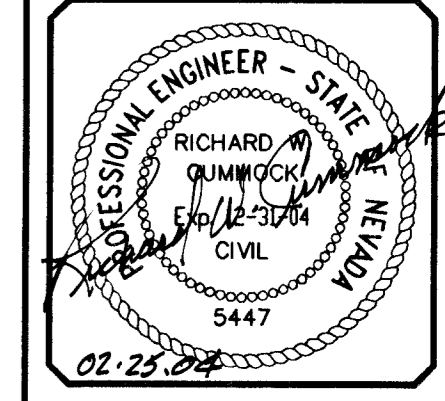

SHEET
41 OF 41
 C.L.V. DWG.#
 207Y-4699

c:\0147\0230\unit1_plans\01-traf.dwg

65618