

No.	Radius	Delta	Length	Tangent
C1	30.00'	90°06'54"	47.18'	30.06'
C2	100.00'	21°15'20"	37.10'	18.76'
C3	47.00'	132°37'34"	108.79'	107.14'
C4	418.50'	09°04'07"	66.24'	33.19'
C5	381.50'	09°04'07"	60.38'	30.25'
C6	400.00'	09°04'07"	63.31'	33.19'

BENCHMARK
 CITY OF LAS VEGAS BENCHMARK NO. 11V90 115WS.
 RIVET AND PLATE IN TOP OF CURB, SOUTH SIDE OF
 RAINBOW BLVD. AND FLANAGAN DRIVE, 200' NORTH
 OF GRAND TETON DRIVE.
 ELEVATION: = 724.3622 METERS (N.A.V.D. 88)
 ELEVATION: = 2376.512 U.S. FEET
 (CALCULATED N.A.V.D. 88)

BASIS OF BEARING
 THE BASIS OF BEARING FOR THIS SURVEY IS THE WEST LINE OF THE SOUTHEAST QUARTER
 (SE 1/4) OF SECTION 15, TOWNSHIP 19 SOUTH, RANGE 60 EAST, M.D.M., CLARK COUNTY,
 NEVADA, AS SHOWN IN FILE 115, PAGE 13 OF OFFICIAL RECORDS, CLARK COUNTY, NEVADA,
 I.E. NORTH 001°55' EAST

APRIL WIND AVENUE (PRIVATE)
PROFILE
 SCALE: HORIZ. 1" = 40'
 VERT. 1" = 4'

NO.	DESCRIPTION	DATE	APP'D


PULTE HOMES
 1635 VILLAGE CENTER CIRCLE, SUITE 250
 LAS VEGAS, NEVADA 89134
 (702) 256-7300

PENTACORE
 CIVIL ENGINEERING, LAND SURVEYING, PLANNING
 CONSULTING
 6703 WEST CHARLESTON BOULEVARD
 LAS VEGAS, NEVADA 89146 (702)258-0115

APRIL WIND AVENUE
STA 18+00.00 TO STA 24+02.99
PLAN AND PROFILE

WYETH RANCH
UNIT 1

DATE: 11/28/01	SCALE: 1" = 40'
DESIGNED BY:	CHECKED BY:
DRAWN BY:	ADA CHECKED:
DATE: 11/28/01	JOB NO.: 0147.0230

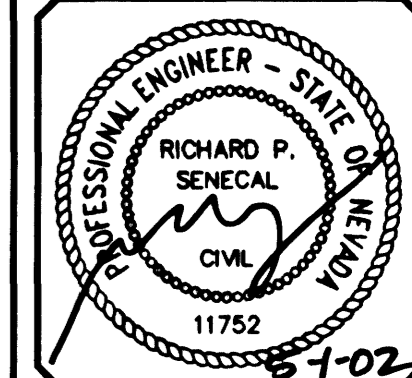

W:\Active\86147028\Drawings\unit 1 plans\01-pp002.dwg, dieberger West, 01 May 2002 - 4:03pm