

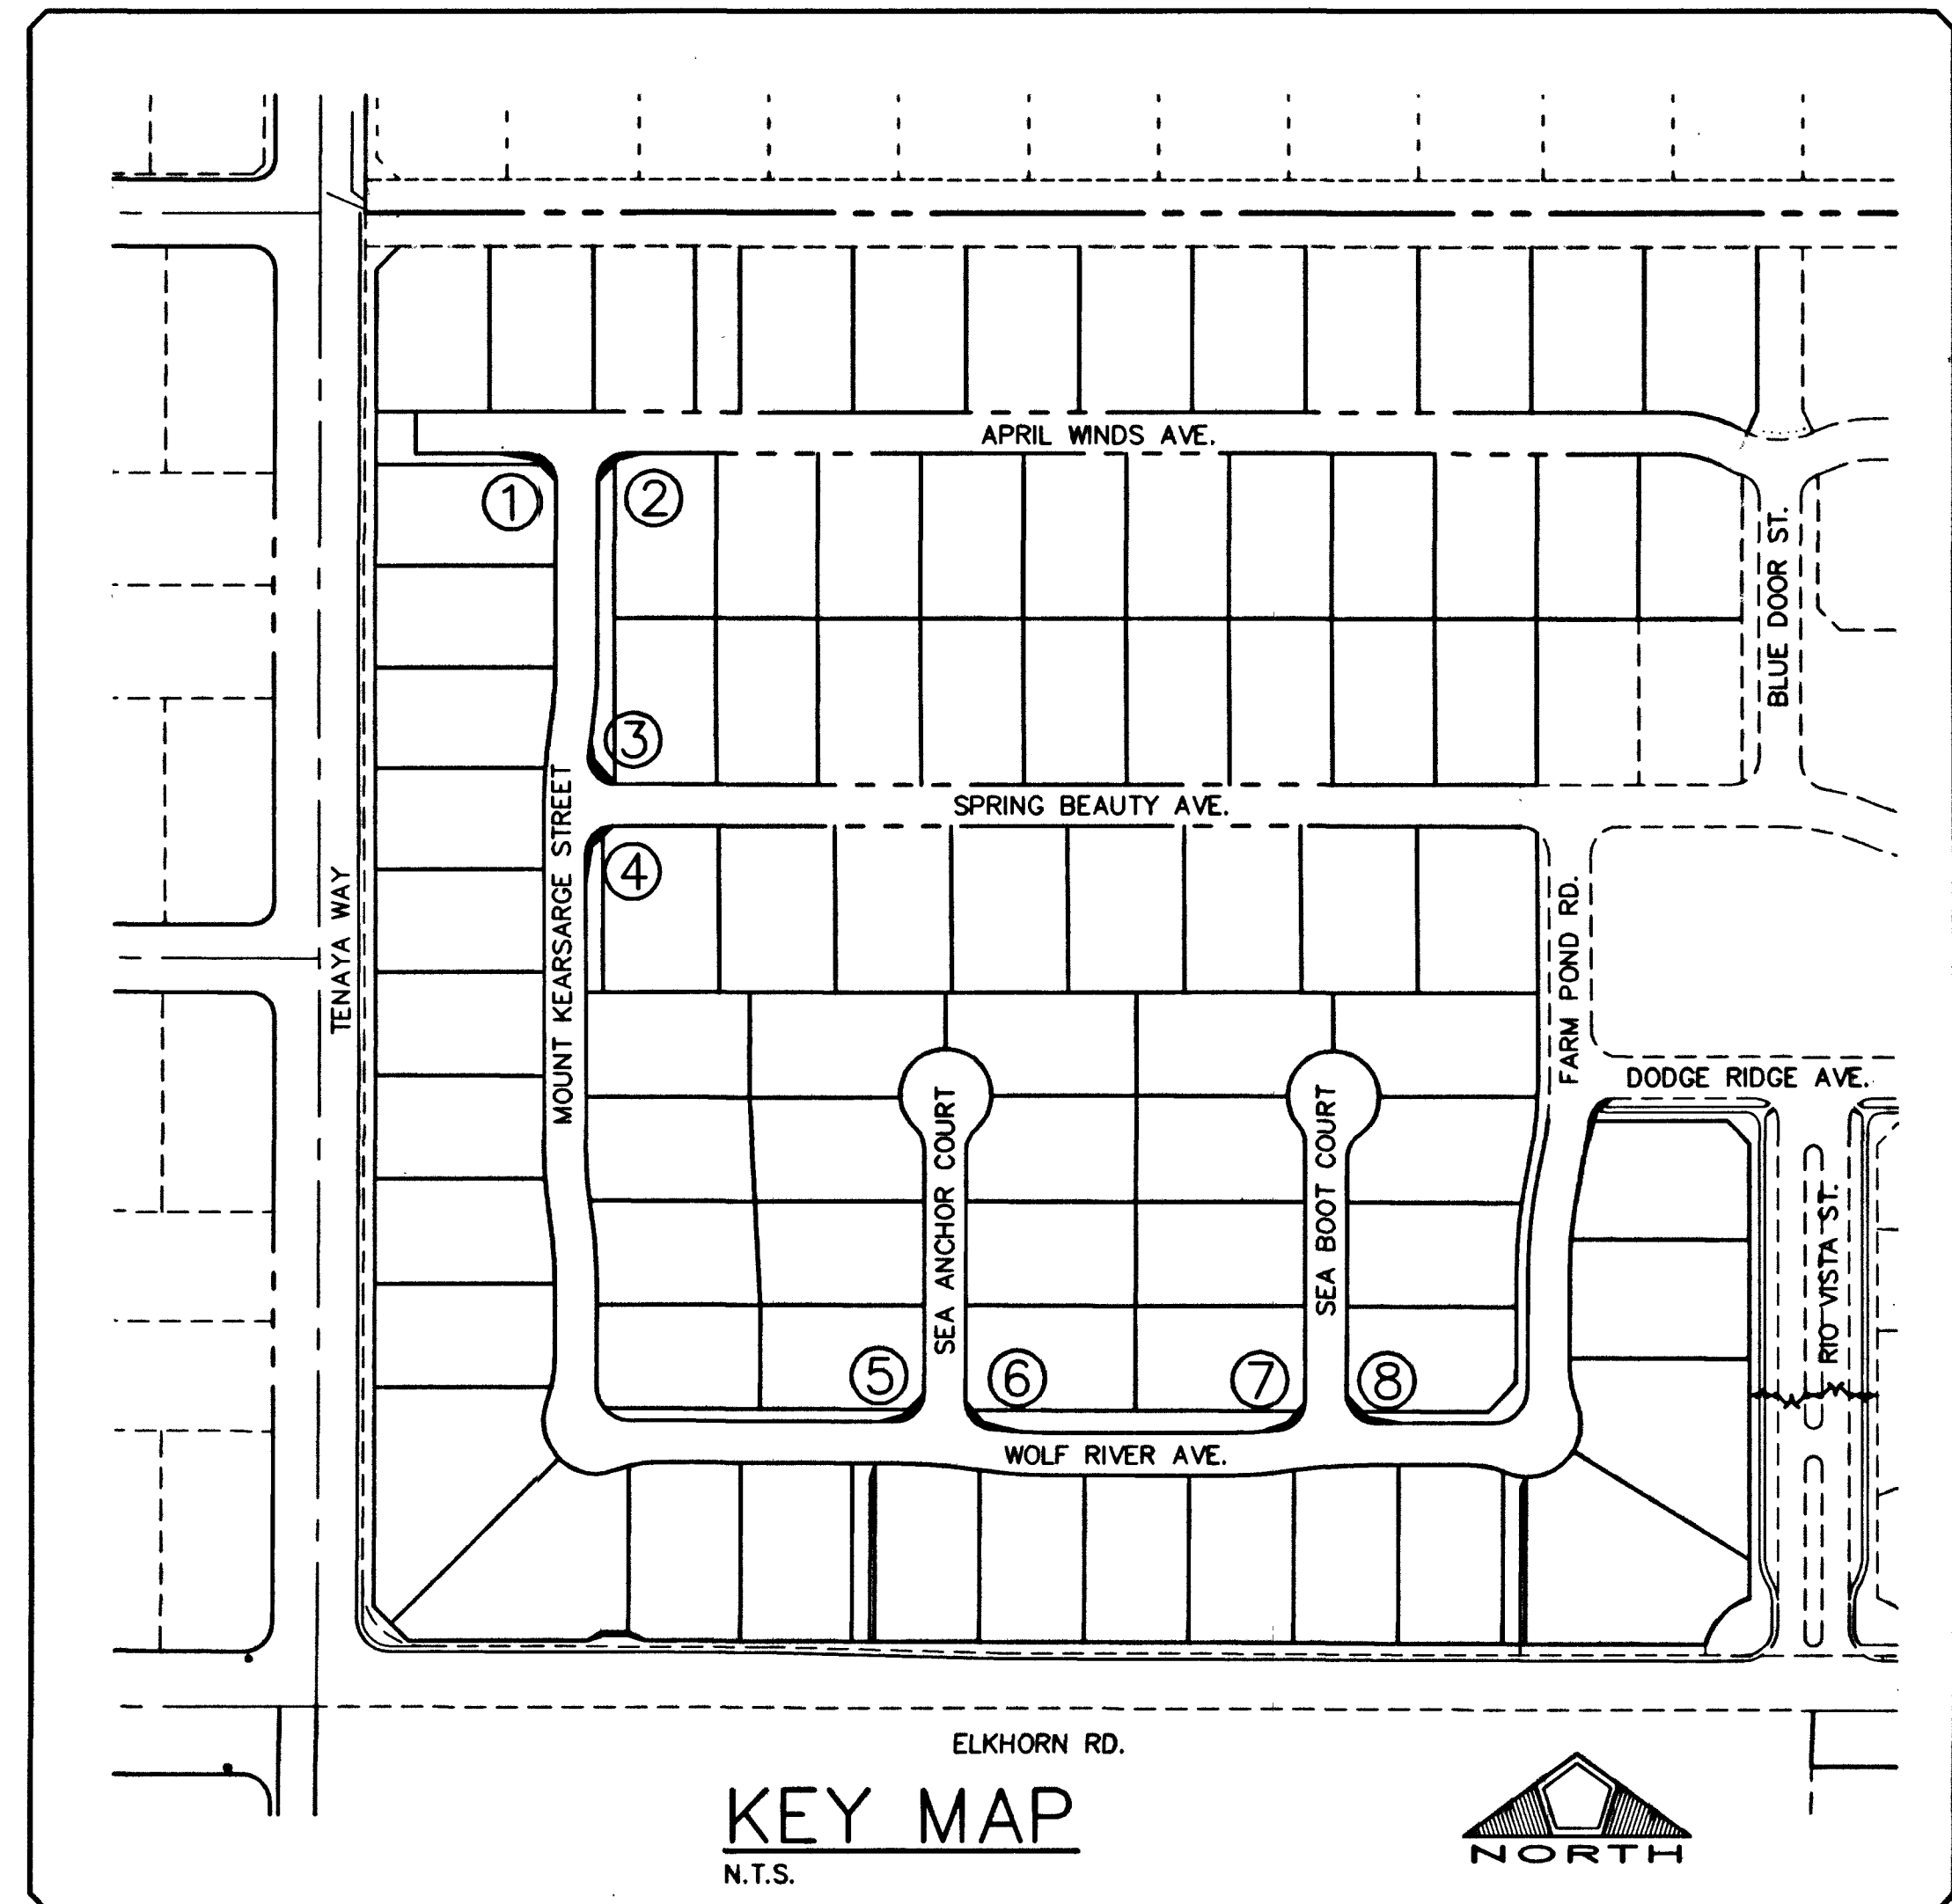
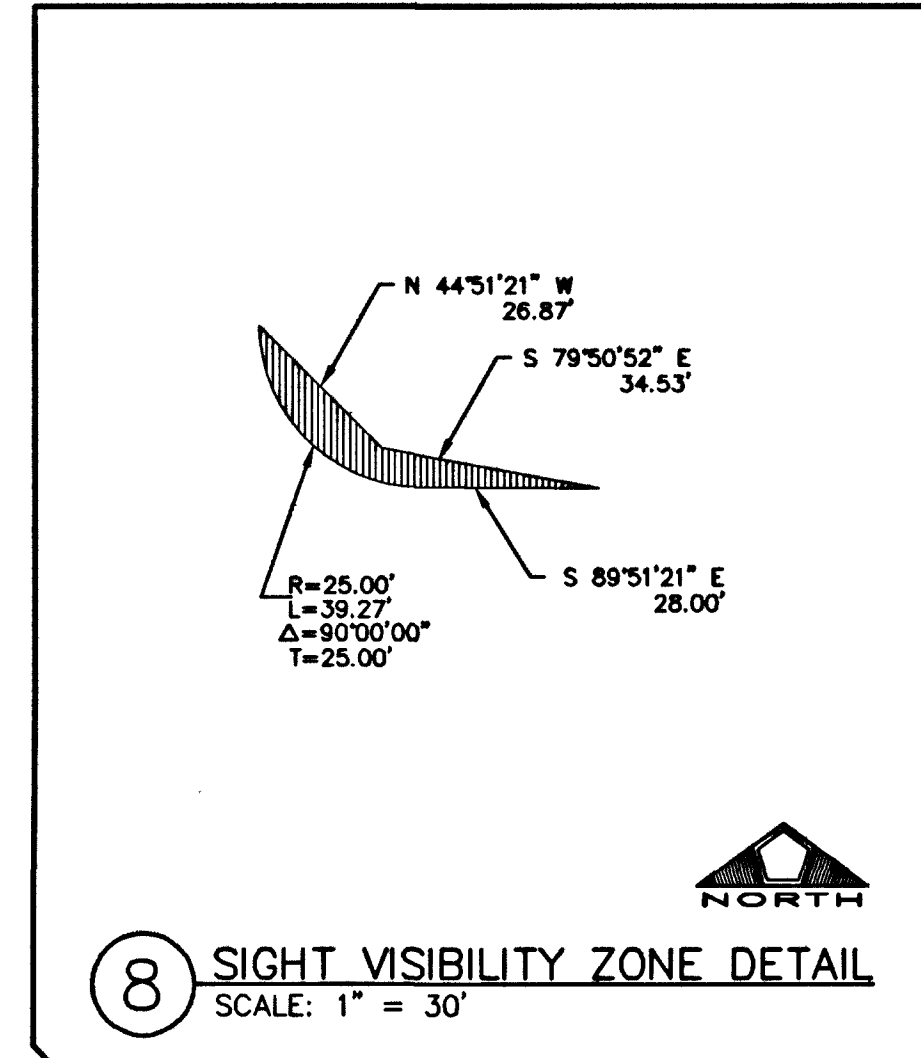
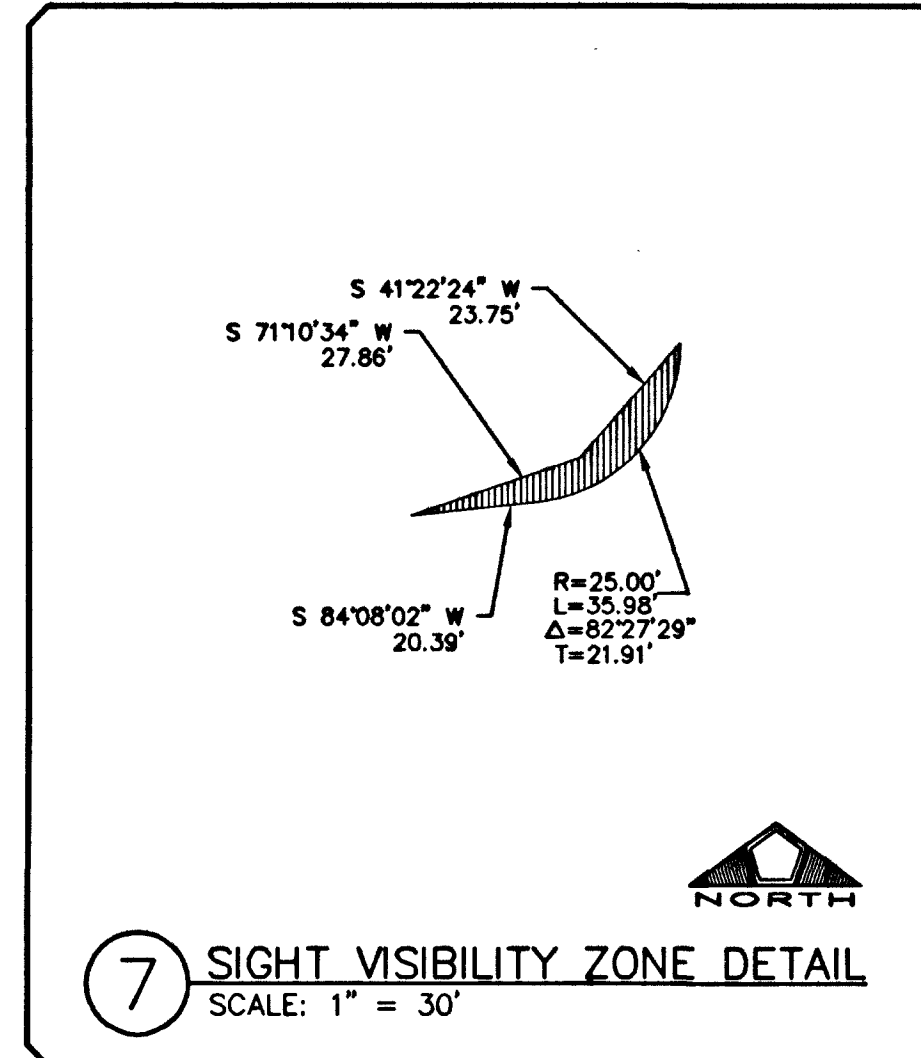
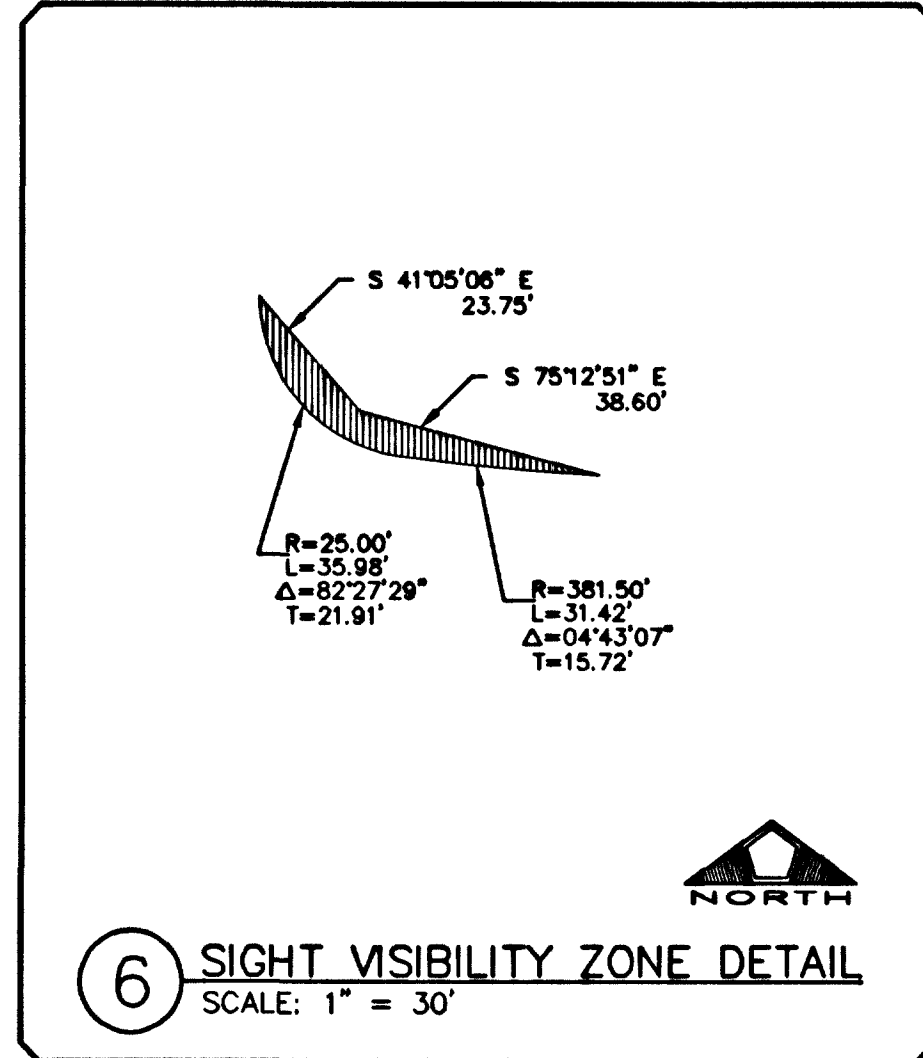
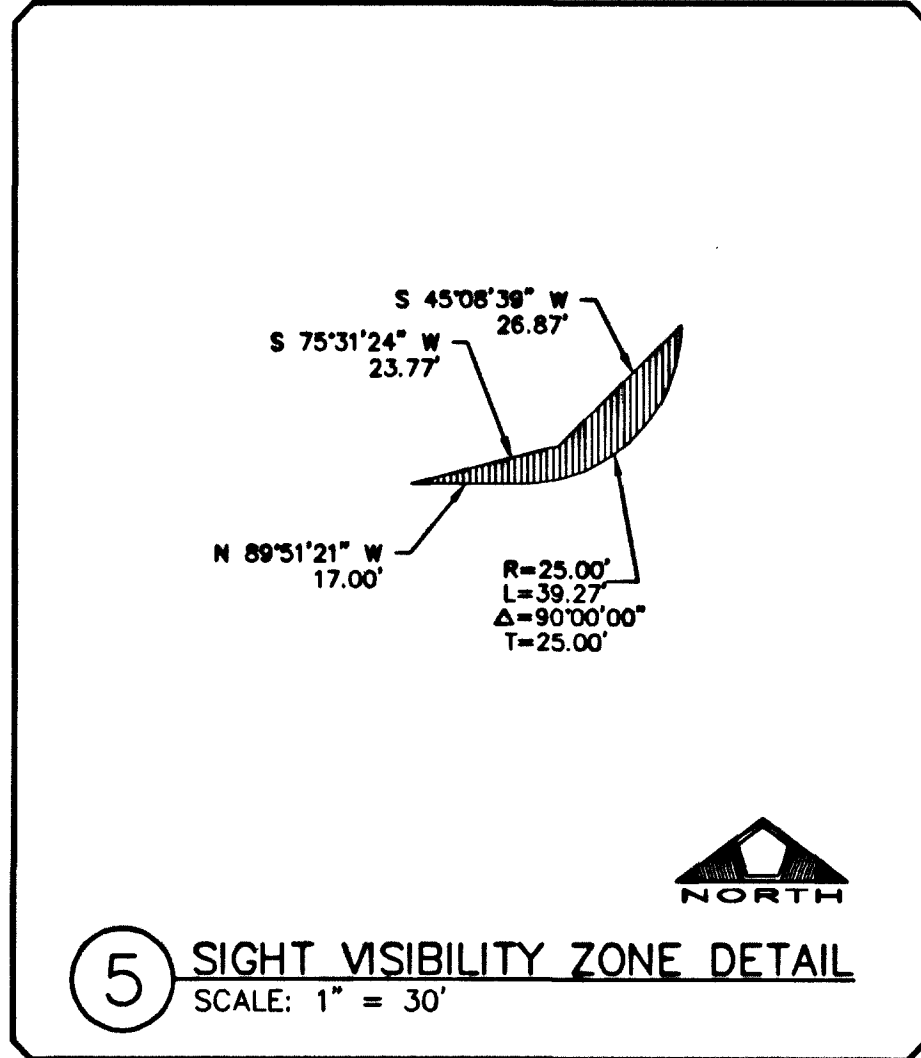
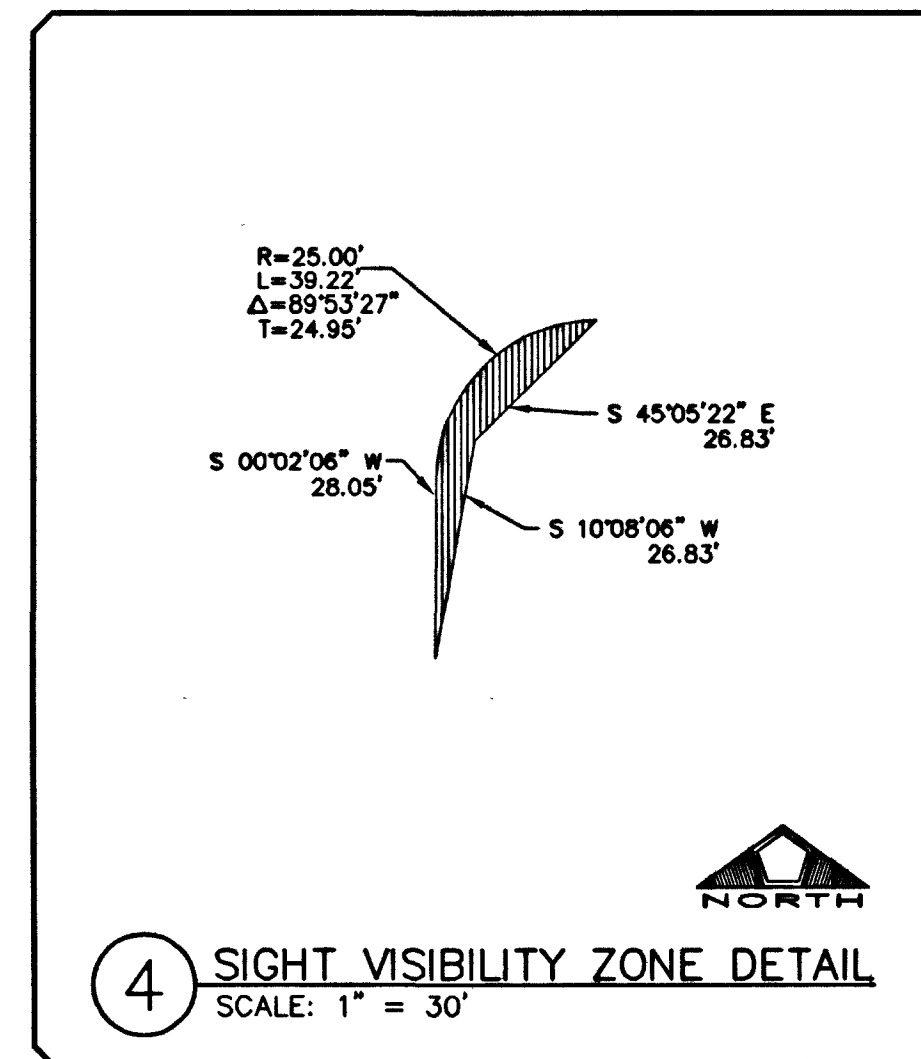
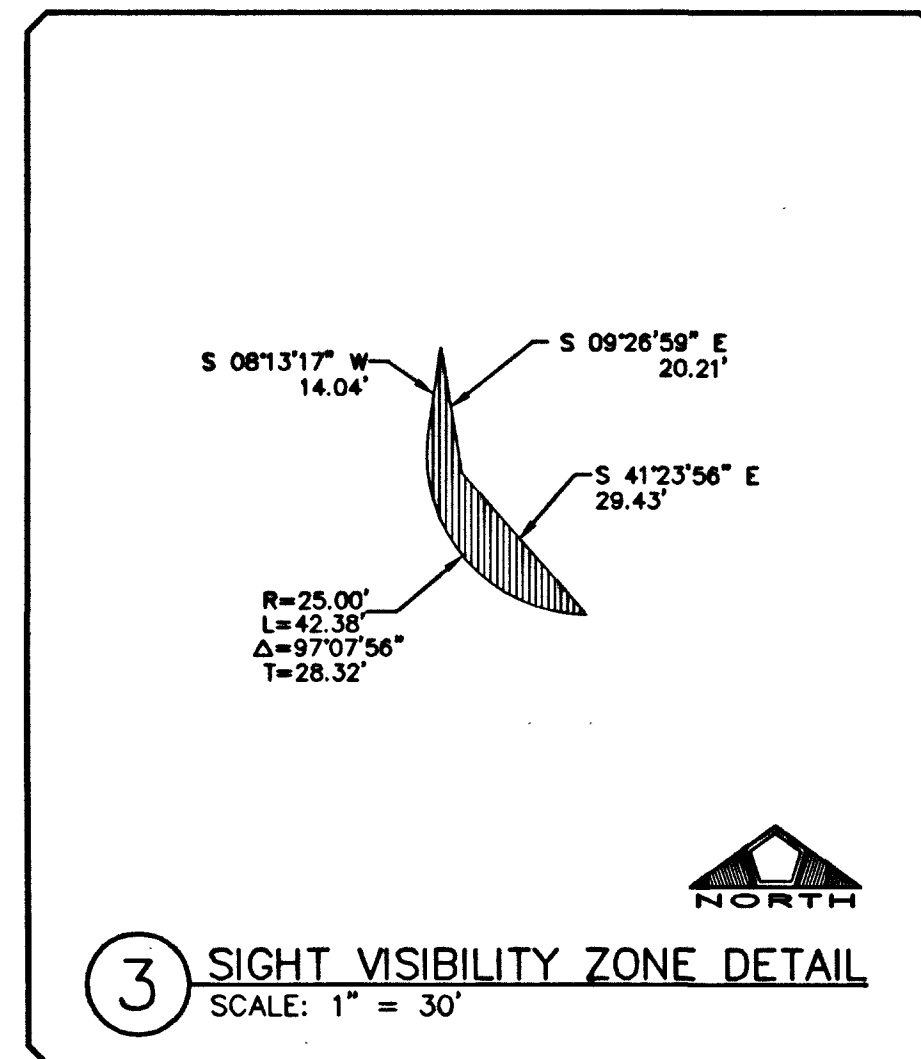
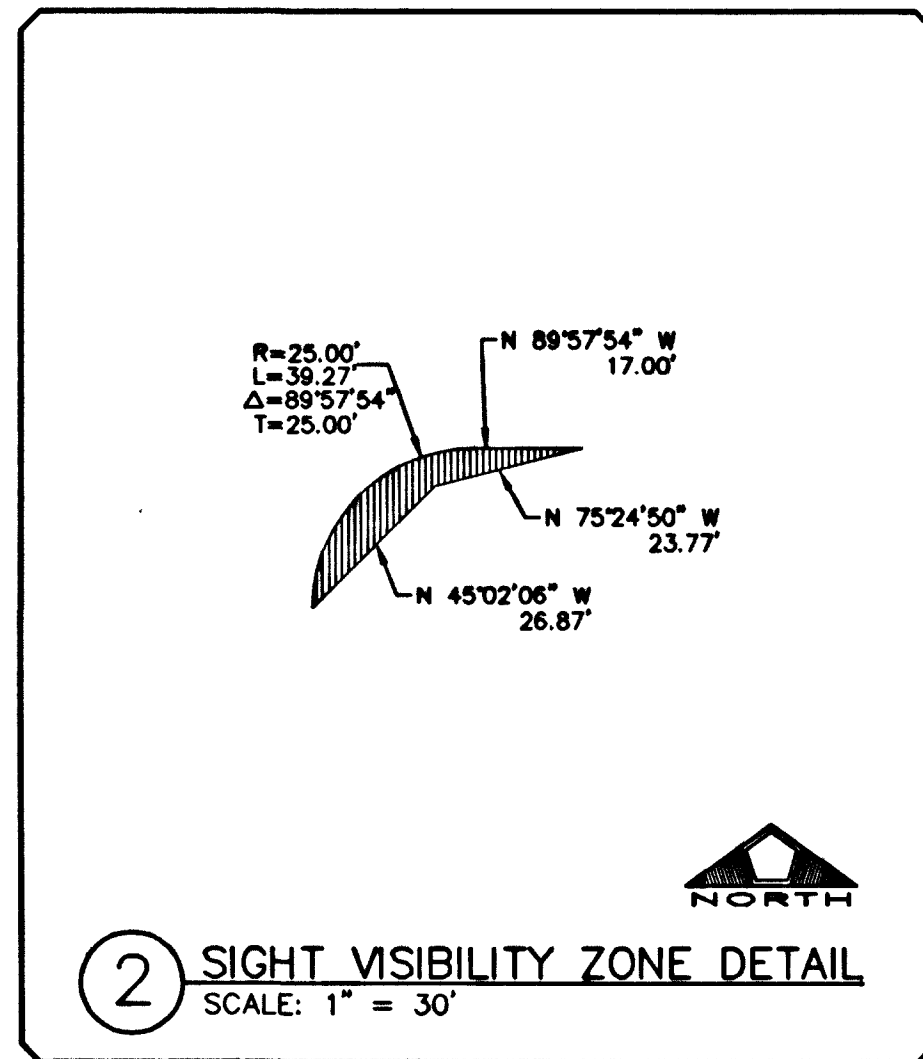




V:\52881\active\98147028\Drawings\unit 2 plans\01-UNIT'S.dwg sswapp Wed, 30 Apr 2003 - 3:43pm

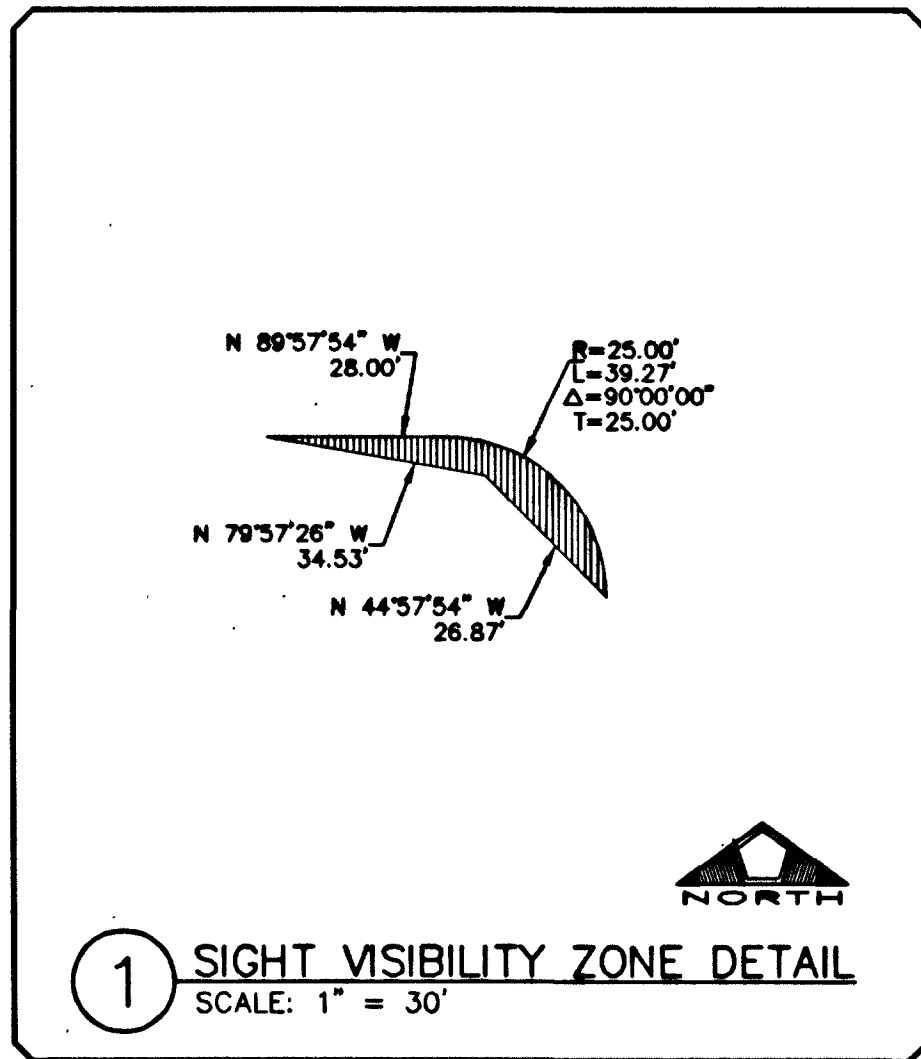

BASIS OF BEARING
THE BASIS OF BEARING FOR THIS SURVEY IS THE WEST LINE OF THE SOUTHEAST QUARTER (SE 1/4) OF SECTION 15, TOWNSHIP 19 SOUTH, RANGE 60 EAST, M.D.M., CLARK COUNTY, NEVADA, AS SHOWN IN FILE 115, PAGE 13 OF OFFICIAL RECORDS, CLARK COUNTY, NEVADA. I.E. NORTH 00°11'55" EAST

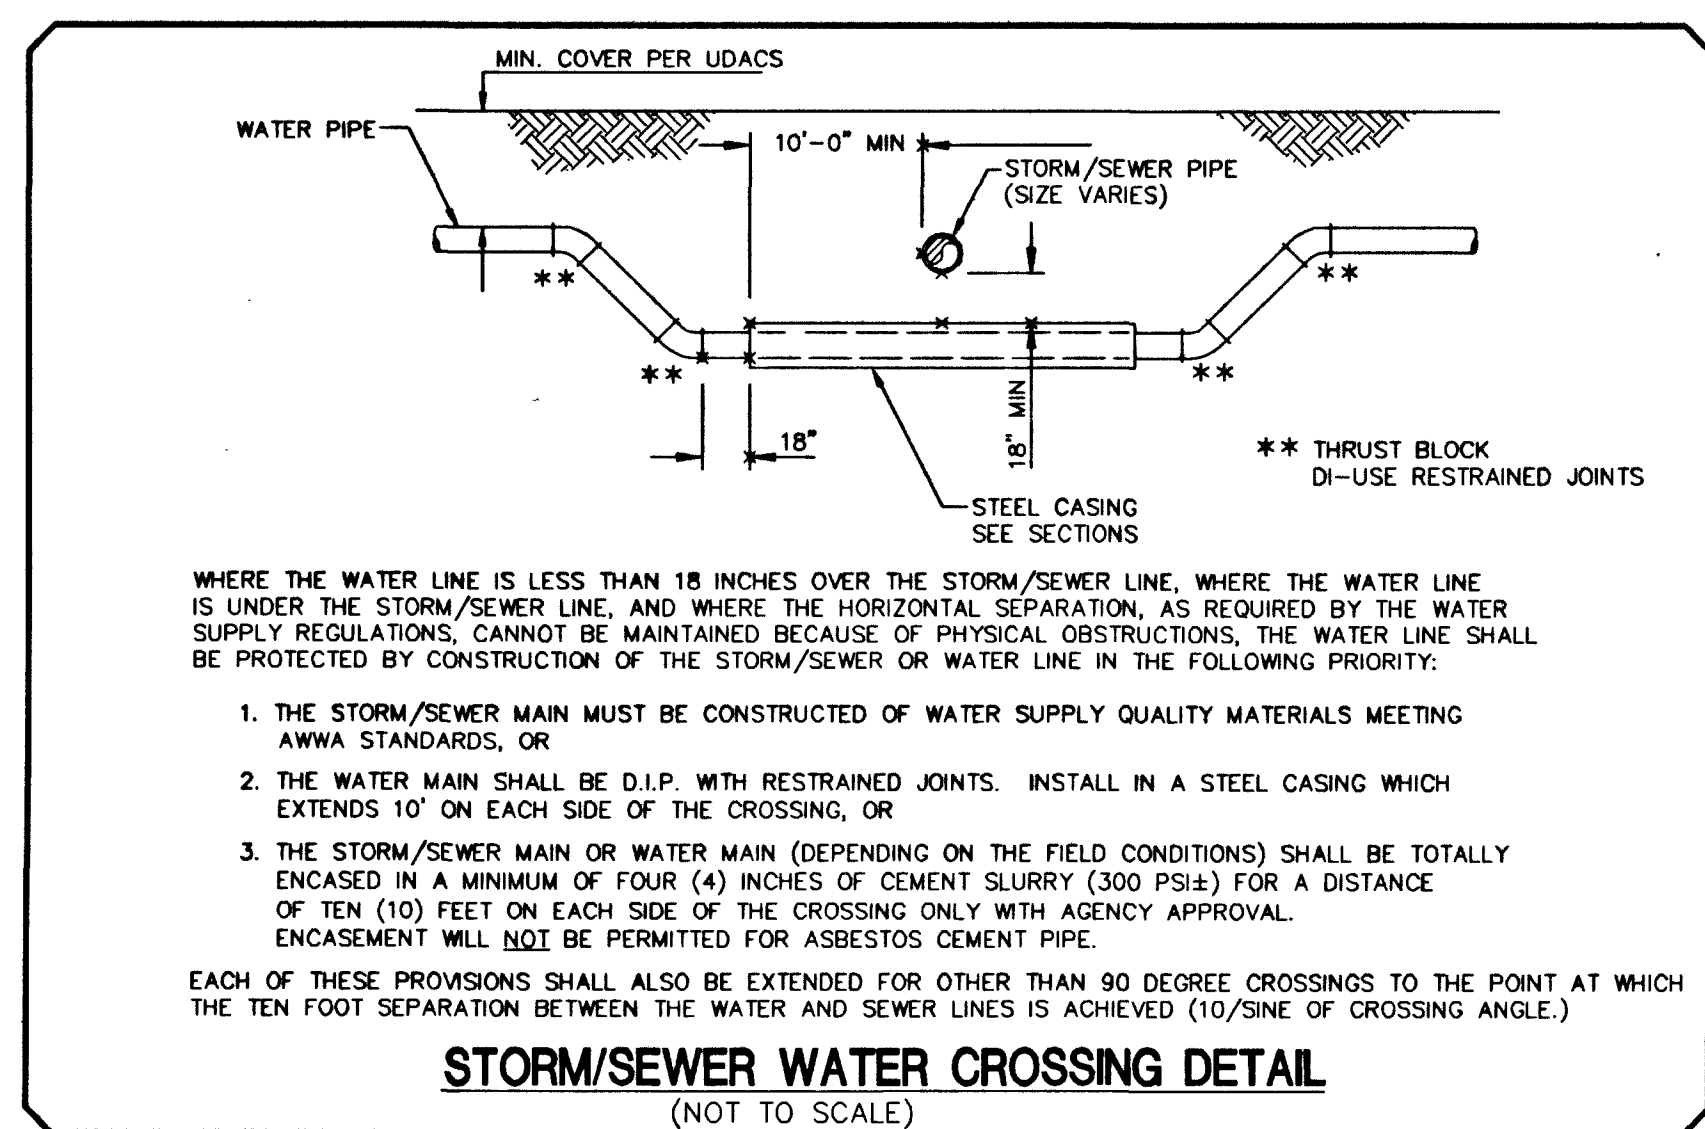

BENCHMARK
CITY OF LAS VEGAS BENCHMARK NO. 1LV90 11SW5.
RIVET AND PLATE IN TOP OF CURB, SOUTHEAST CORNER OF RAINBOW BLVD AND FLANAGAN DRIVE.
ELEVATION = 724.3103 METERS
(NAVD '88 PUBLISHED)
ELEVATION = 2376.34 U.S. SURVEY FEET
(NAVD '88 CALCULATED)
PROJECT ELEVATION = 2376.52 U.S. SURVEY FEET

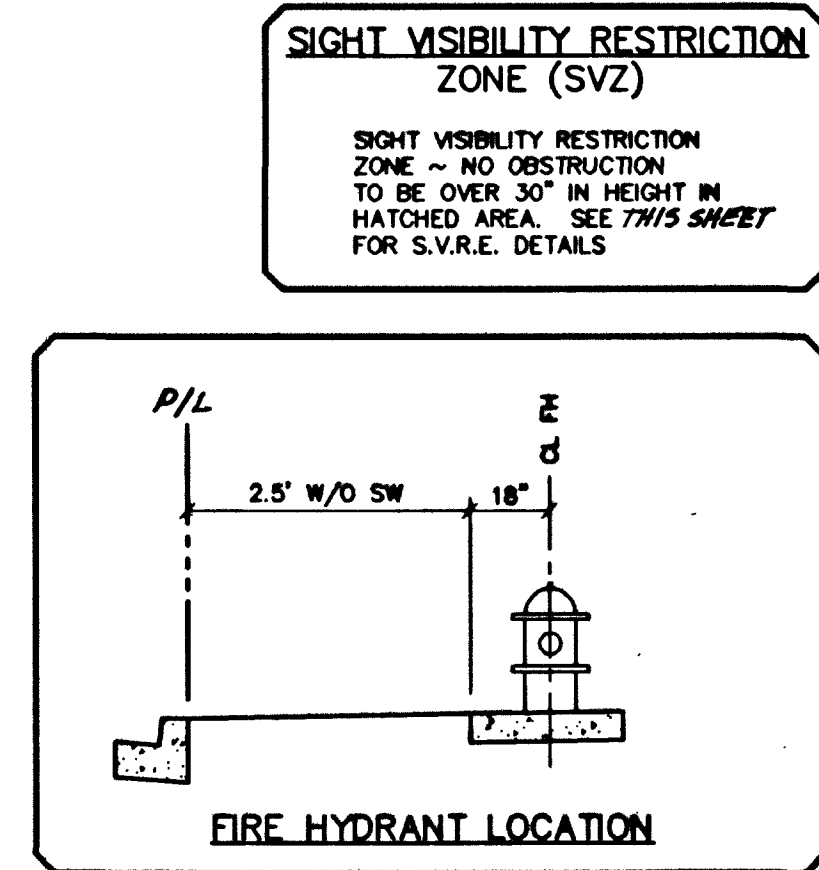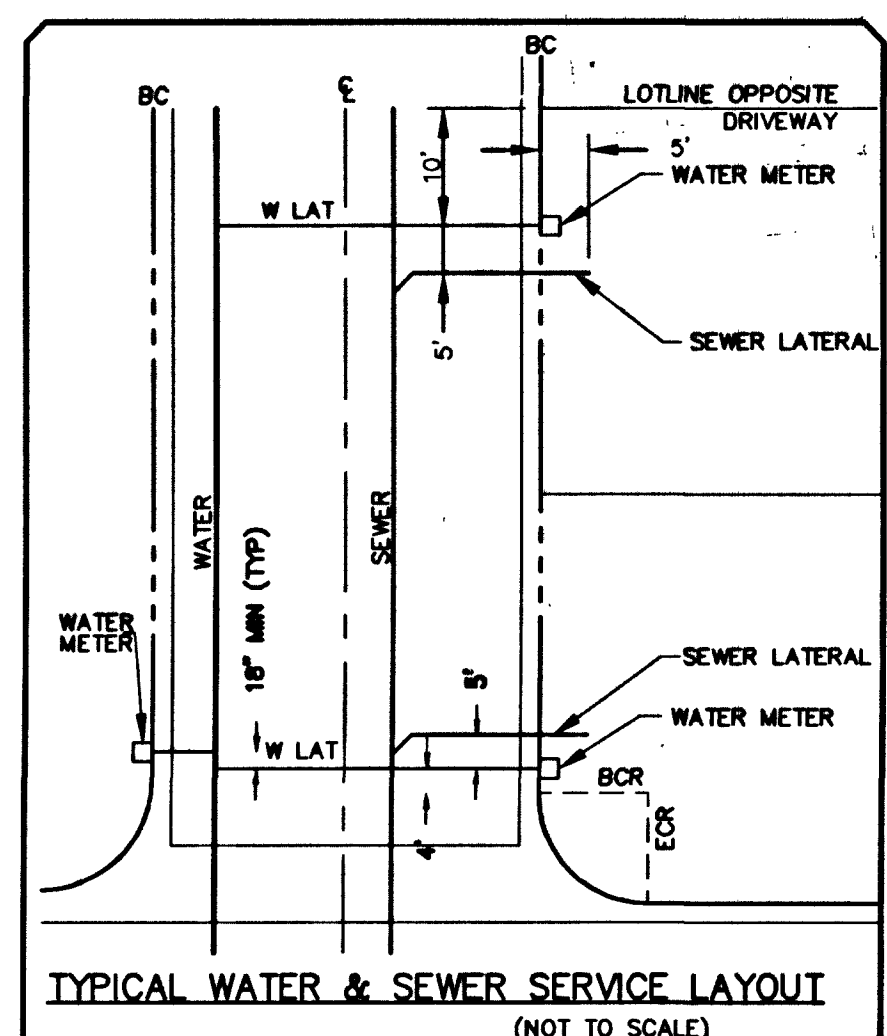

Call before you do Overhead
1-702-593-6111

Call before you Dig.
1-800-227-2800
UNDERGROUND SERVICE ALERT (USA)

APPROVALS

CITY FIRE MARSHAL: *[Signature]* DATE: 5/9/03

LAS VEGAS VALLEY WATER DISTRICT: *[Signature]* DATE: 7/19/03

DATE: 4/30/2003	PM: 11:00	SL: Y.	DL: Y.	R.P.S. Y.	R.W.C. Y.	ADA CHECKED: Y.	JOB NO.: 88147028	SCALE: 1"=20'	DESCRIPTION: PULTE HOMES WYETH RANCH UNIT 2 SVZ DETAILS, TRAFFIC NOTES AND DETAILS	DATE: 5/1/03	APP'D: [Signature]
Stantec Consulting Inc. 7251 West Charleston Blvd. Las Vegas, NV 89117 Tel: 702.258.0115 Fax: 702.258.4956 www.stantec.com										Pulte Homes 1635 VILLAGE CENTER CIRCLE, SUITE 250 LAS VEGAS, NEVADA 89134 (702) 258-7800	
PULTE HOMES WYETH RANCH UNIT 2 SVZ DETAILS, TRAFFIC NOTES AND DETAILS										SHEET 20 OF 20 16744699-2	