
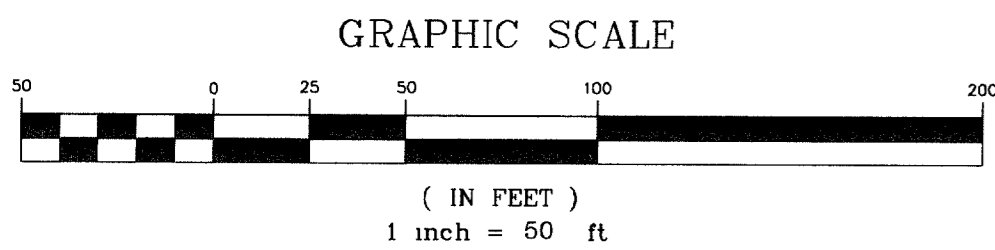
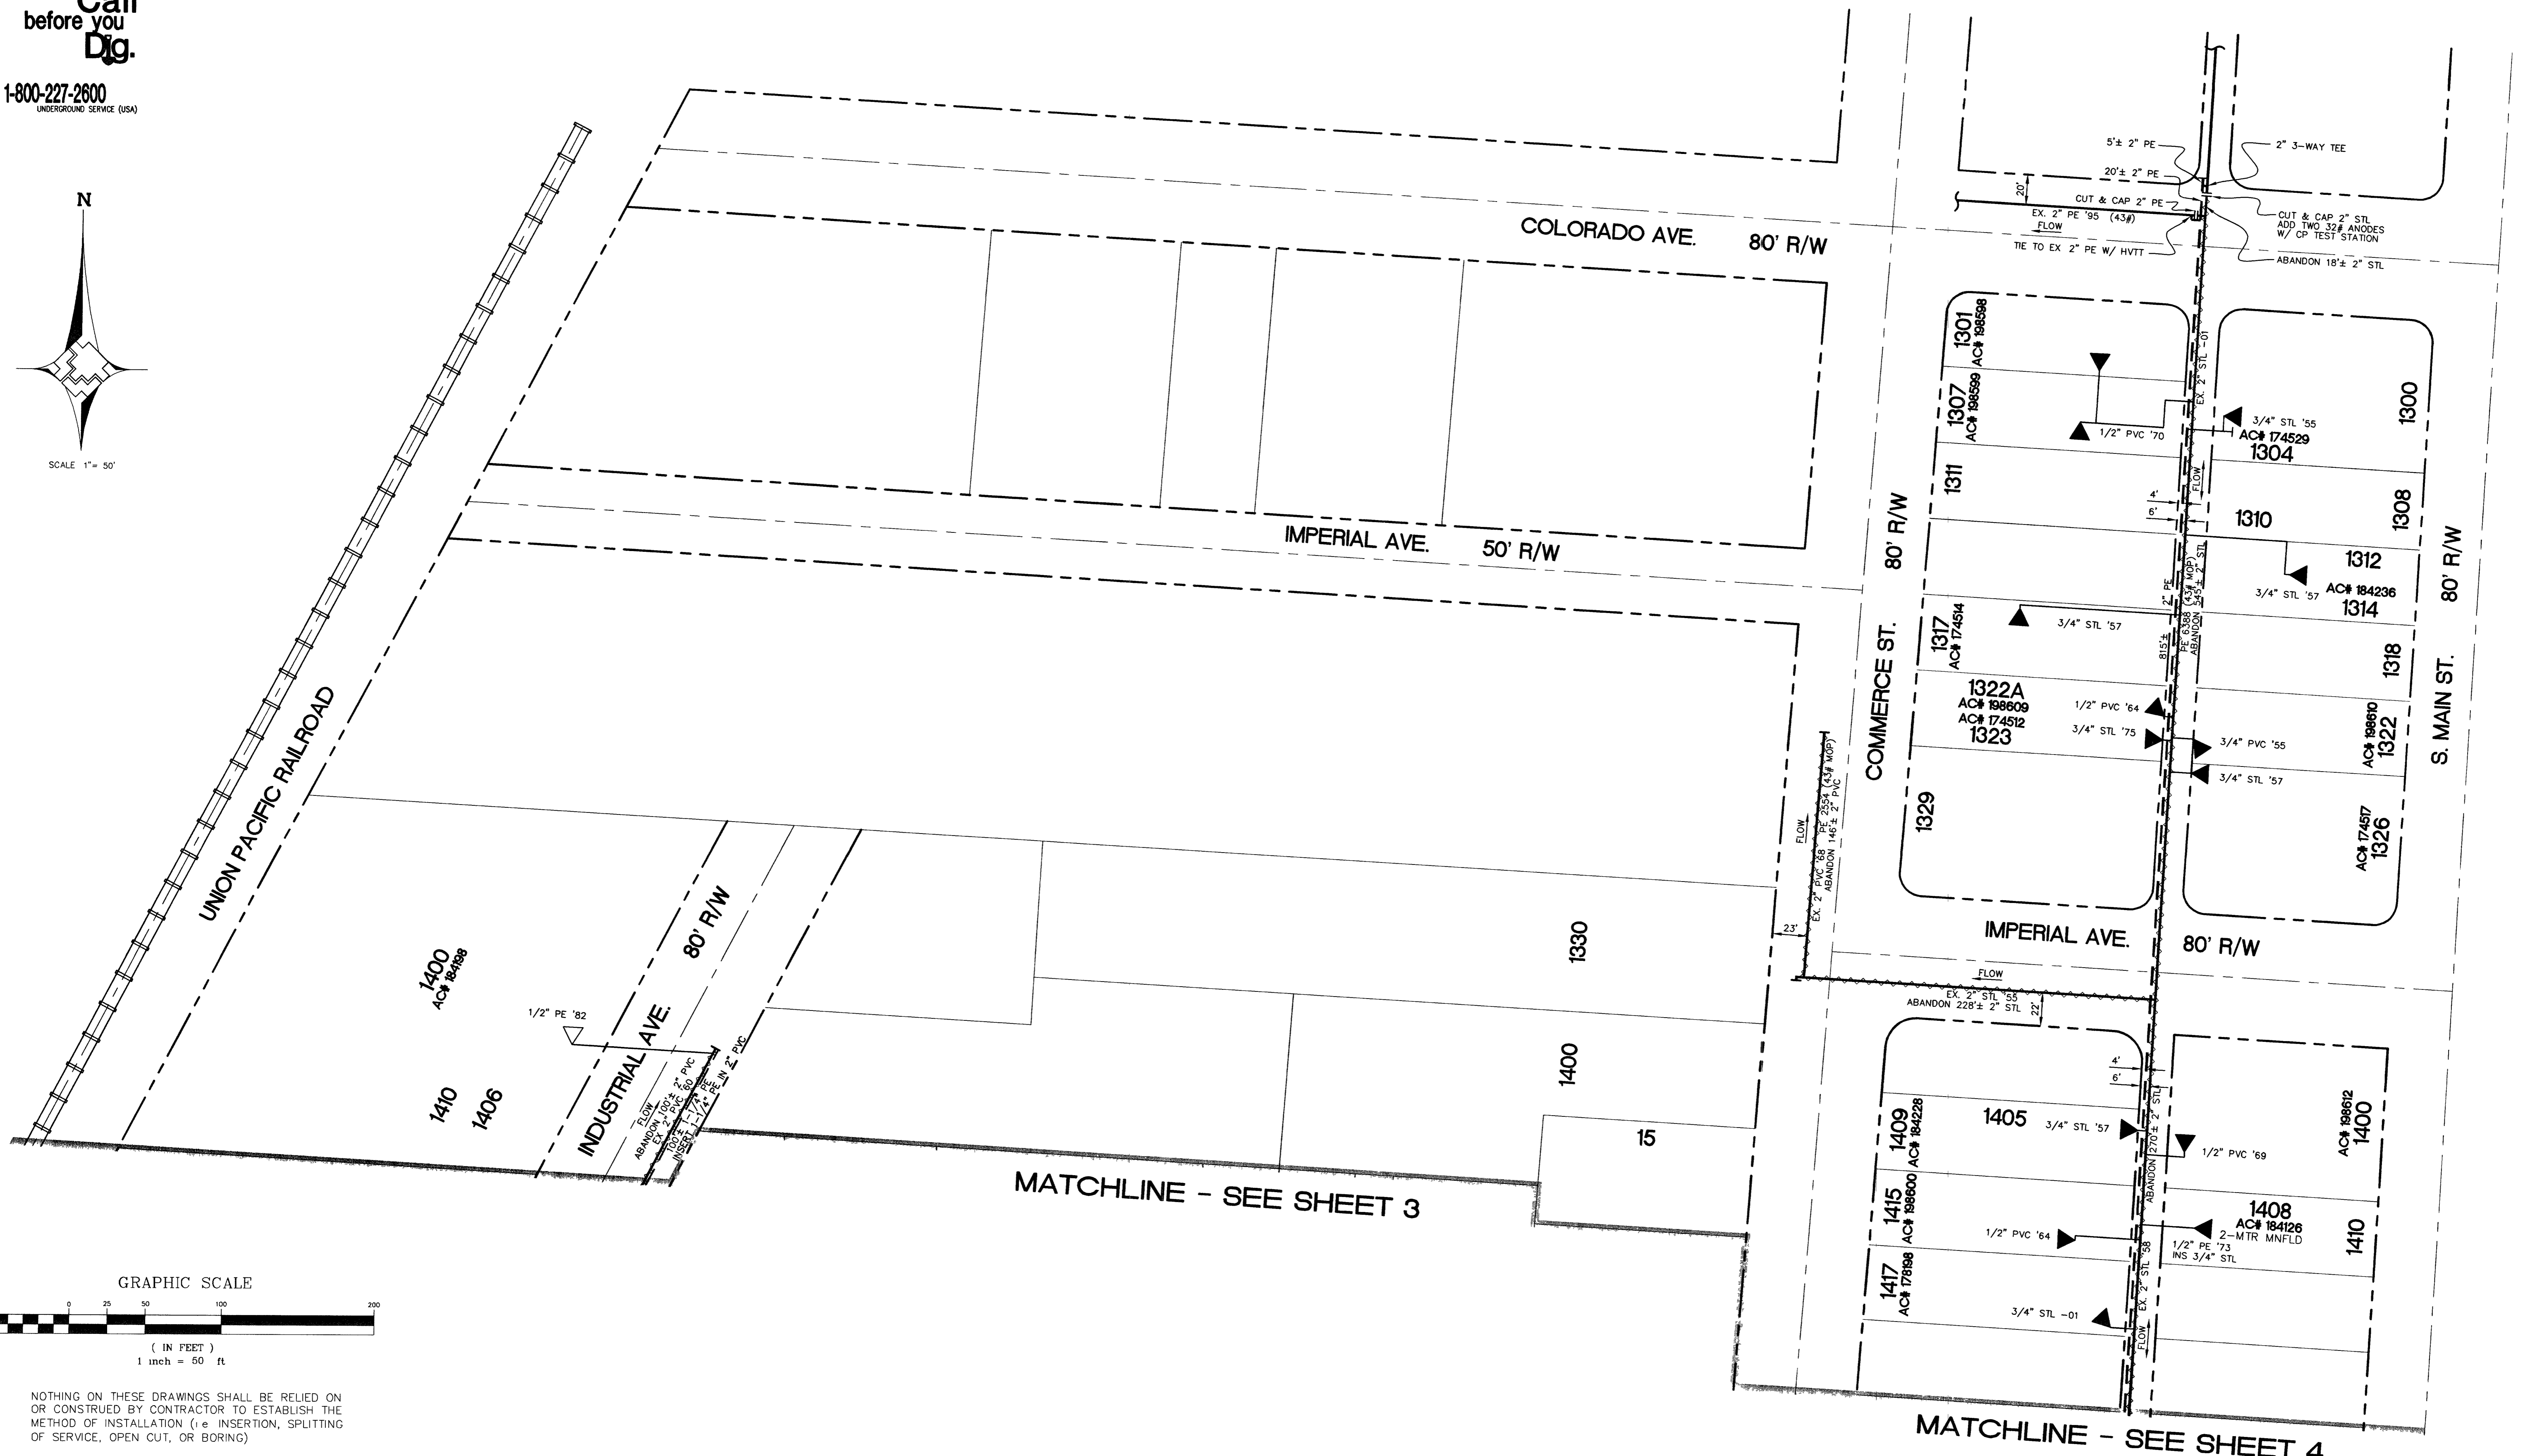


Call before you Dig.

1-800-227-2600
UNDERGROUND SERVICE (USA)

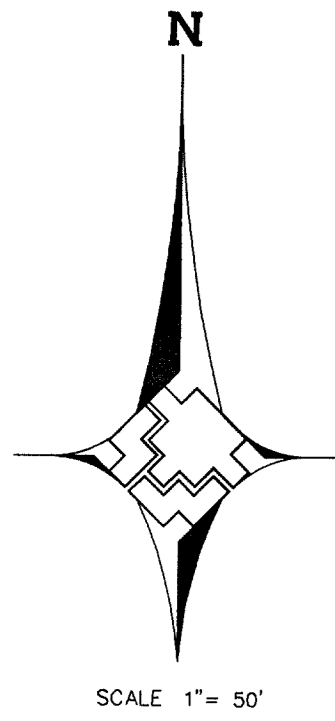

NOTHING ON THESE DRAWINGS SHALL BE RELIED ON OR CONSTRUED BY CONTRACTOR TO ESTABLISH THE METHOD OF INSTALLATION (i.e. INSERTION, SPLITTING OF SERVICE, OPEN CUT, OR BORING)

CUSTOMERS _____ CYCLE _____ ROUTE _____ AREA 3S LV 21

NO	DESCRIPTION	BY	DATE	APPVD
82972	REVISIONS			

UNIT NO	UNIT TYPE	INSTL.	RET.	INSTL.	RET.
		PROPOSED	COMPLETED		

AS-BUILT DRAWING-PRESSURE TEST DATA		
TEST MEDIUM	TEST METHOD	
<input type="checkbox"/> AIR	<input type="checkbox"/> GAUGE	
<input type="checkbox"/> NITROGEN	<input type="checkbox"/> CHART	
<input type="checkbox"/> WATER	<input type="checkbox"/> GAUGE/PRESS REC SN#	
<input type="checkbox"/> SOAP		

VISUAL INSPECTION CERTIFICATION	
I HAVE VISUALLY INSPECTED ALL HEATED FUSIONS, SOLVENT CEMENT, MECHANICAL JOINTS, AND WELDS THAT I HAVE PERFORMED	NAME _____ DATE _____
AS-BUILTS ACCEPTED BY _____ DATE _____	POSTED BY _____ DATE _____
POSTING QCD BY _____ DATE _____	

CONSTRUCTION	
INSPECTOR _____	FOREMAN _____
REVIEWED BY _____	

ISOLATION AREA	W R NO.
11	147391
LOCATION	TILE NO.
WYOMING/ COMMERCE	x624y508 x624y510 x624y512

ENGINEER/TECHNICIAN KIRK OVERBY		PHONE (702) 365-2008
ACCOUNT REP.		PHONE
PROJECT CONTACT BRYAN THATCHER		(702) 365-2165
SHEET NO. 2 OF 7	SCALE 1" = 50'	DATE MAY, 2005
DWN. BY REH	CHKD BY	APPVD BY
TITLE		
SI-CLV-INDUSTRIAL 2" STL REPLACEMENT		
SEC 4 T21S R61E		
CITY OF LAS VEGAS		

