
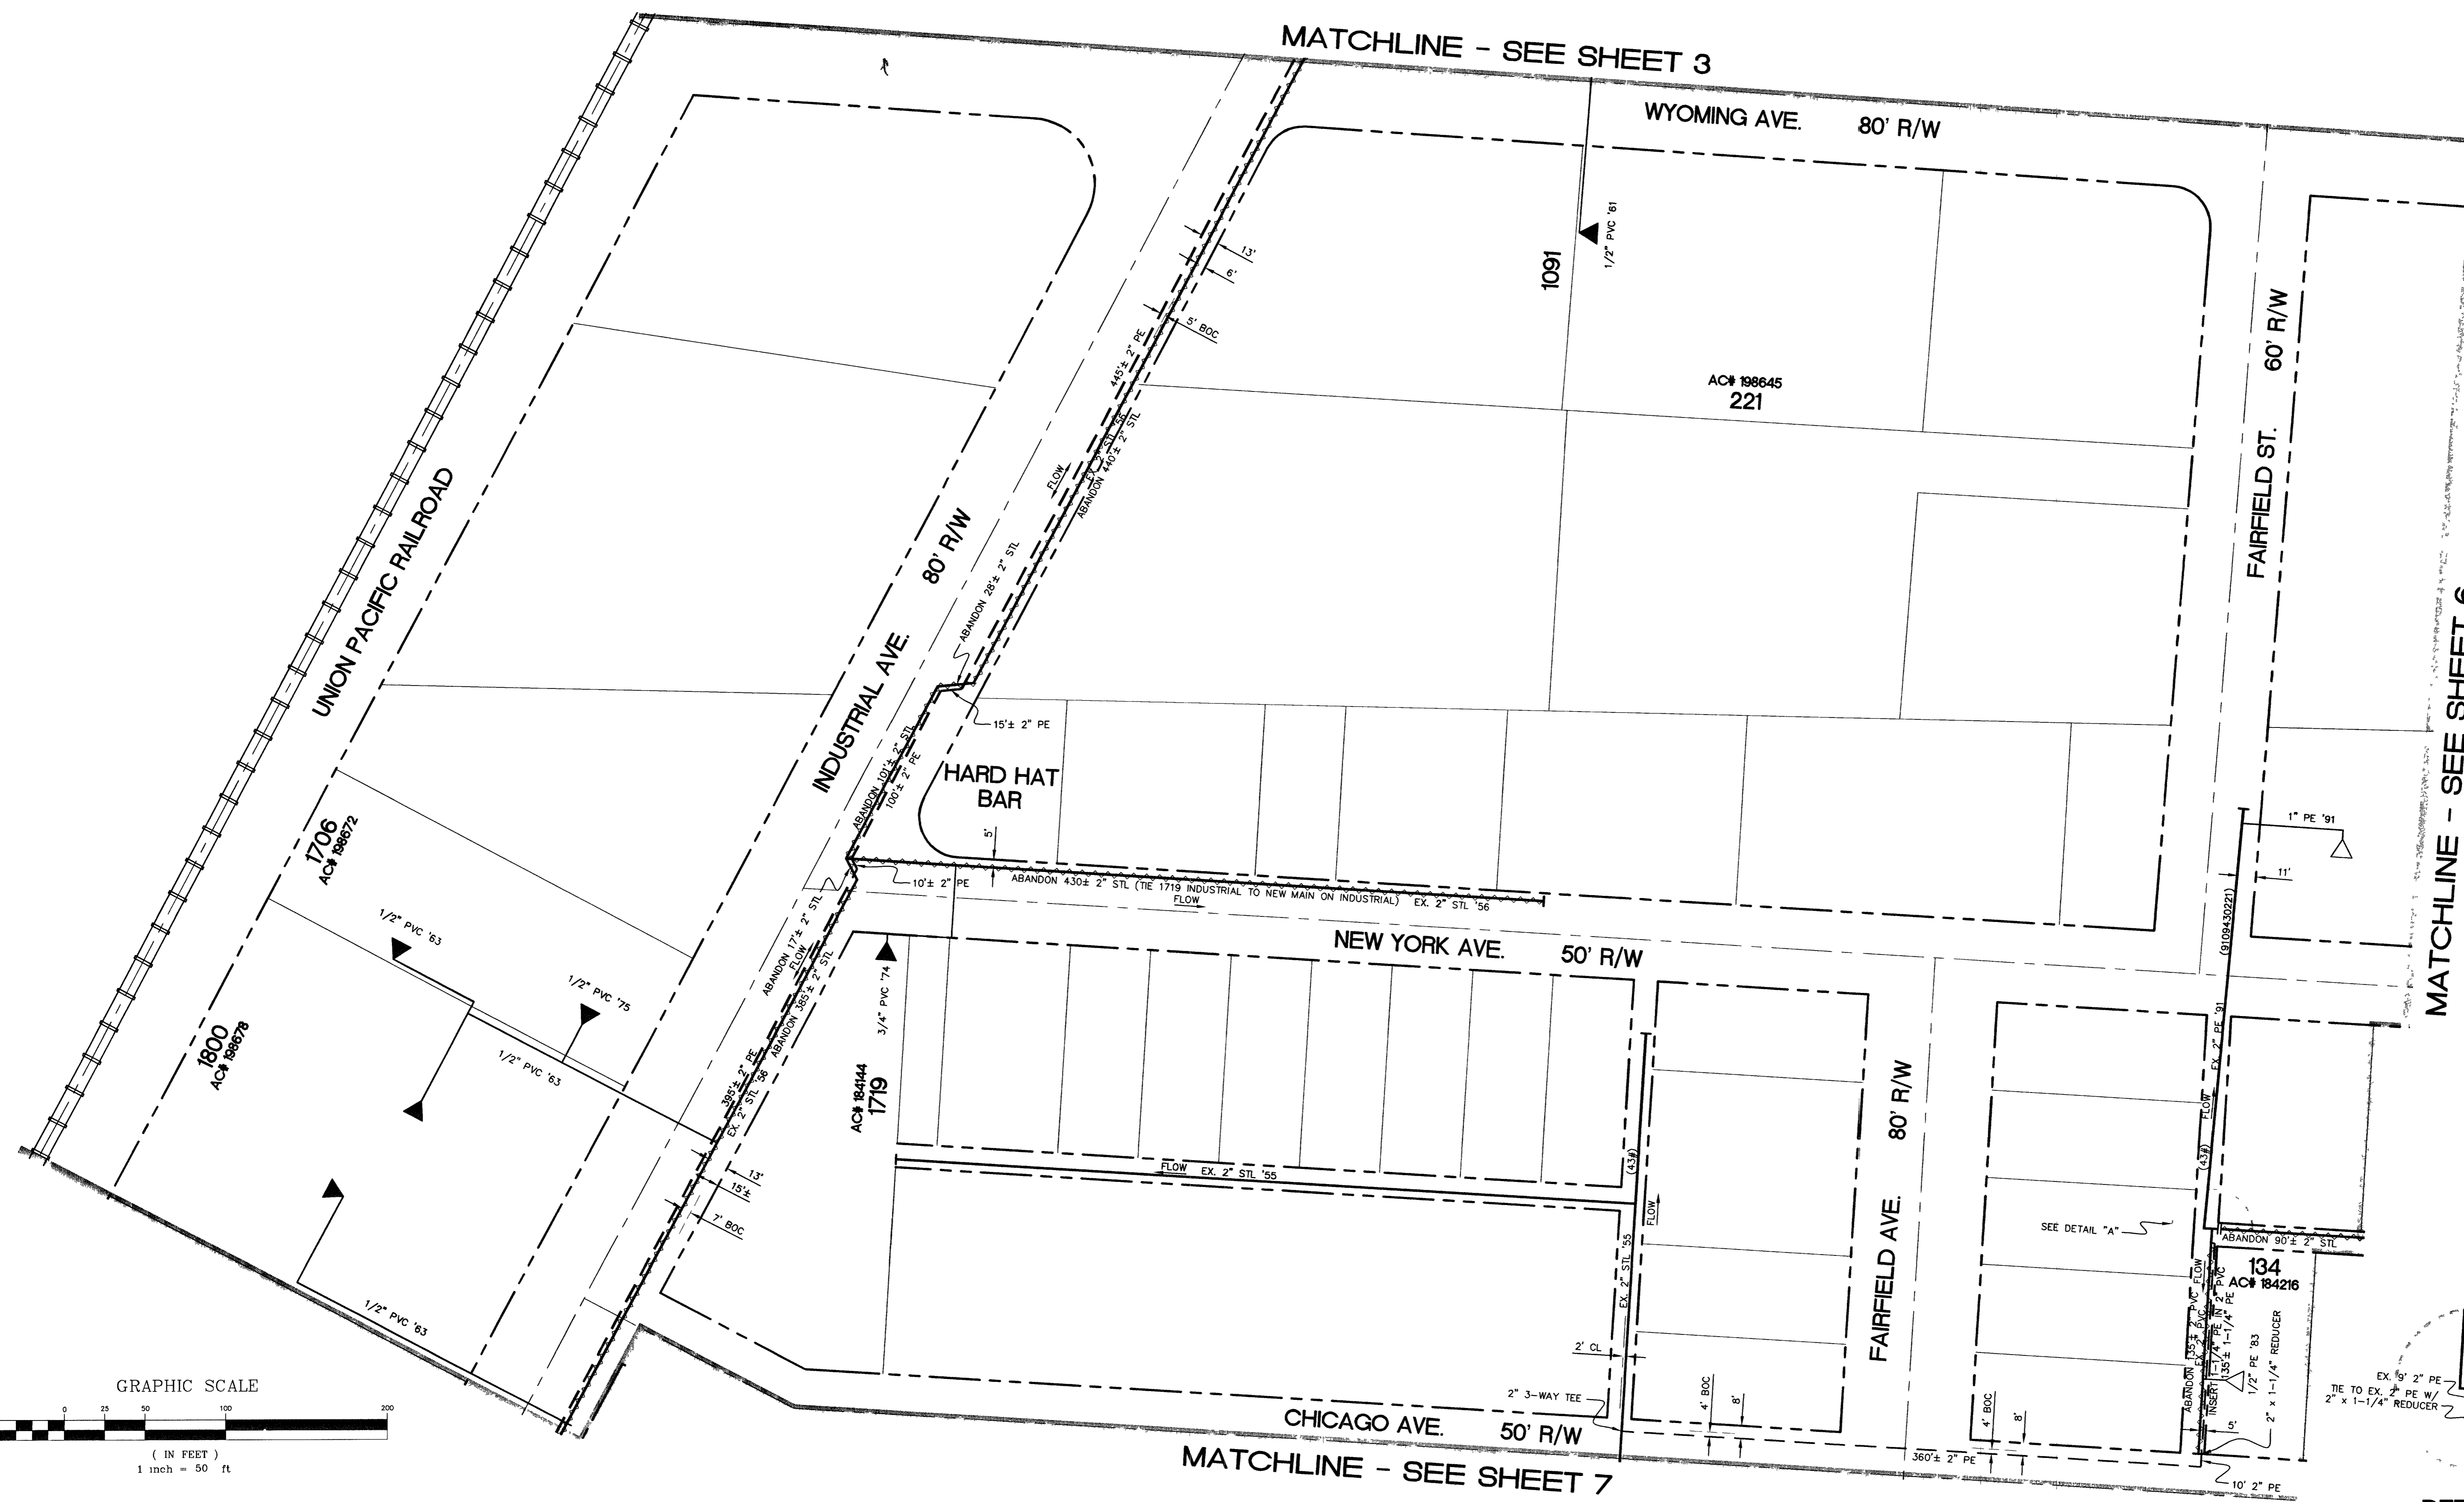



Call before you Dig.

1-800-227-2600  
UNDERGROUND SERVICE (USA)

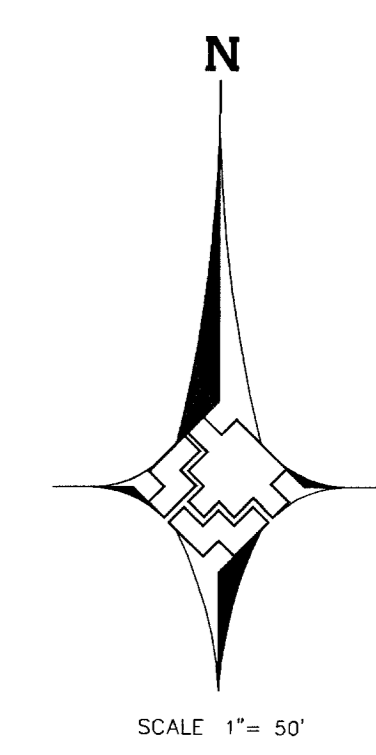


MATCHLINE - SEE SHEET 6

MATCHLINE - SEE SHEET 7

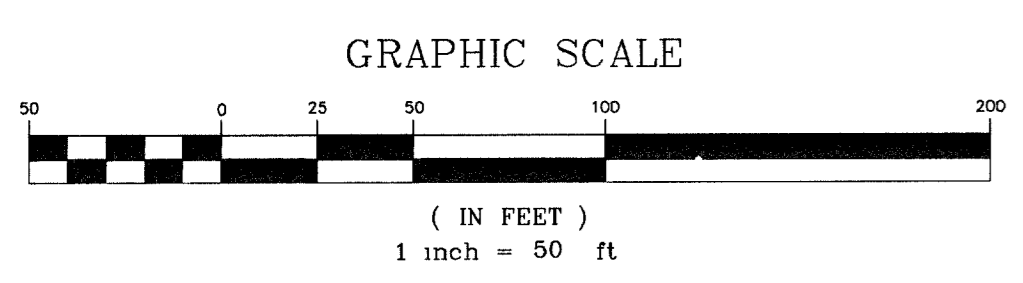

NOTHING ON THESE DRAWINGS SHALL BE RELIED ON OR CONSTRUED BY CONTRACTOR TO ESTABLISH THE METHOD OF INSTALLATION (i.e. INSERTION, SPLITTING OF SERVICE, OPEN CUT, OR BORING)

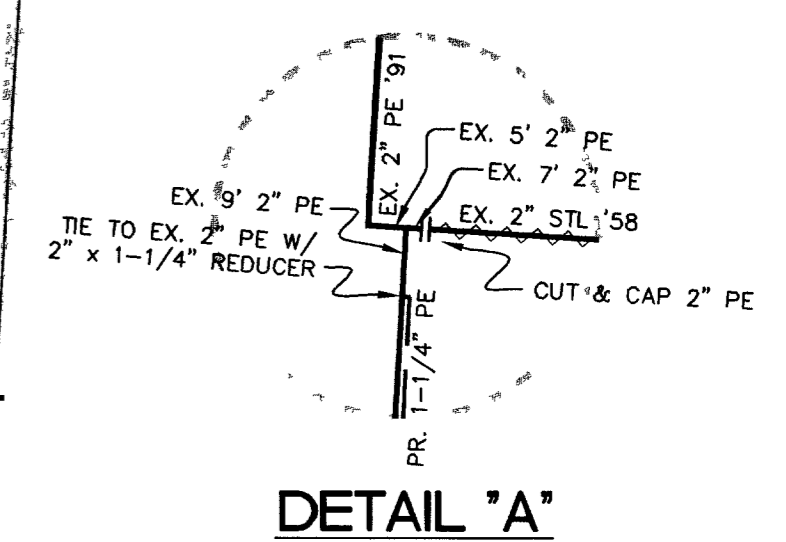

CUSTOMERS \_\_\_\_\_ CYCLE \_\_\_\_\_ ROUTE \_\_\_\_\_ AREA 3S LV 21

NO	DESCRIPTION	BY	DATE	APPRD
02975	REVISIONS			

UNIT NO	UNIT TYPE	INSTL.		RET.	
		PROPOSED	COMPLETED	PROPOSED	COMPLETED
PROPERTY UNITS					

AS-BUILT DRAWING-PRESSURE TEST DATA			
PIPE DIA	TEST MEDIUM	TEST METHOD	
PIPE LENGTH	<input type="checkbox"/> AIR <input type="checkbox"/> NITROGEN <input type="checkbox"/> WATER <input type="checkbox"/> SOAP	<input type="checkbox"/> GAUGE <input type="checkbox"/> CHART	<input type="checkbox"/> GAUGE/PRESS REC SN#
PIPE TYPE			
MIN DURATION	START	END	
TEST PRES (PSIG)			
TIME			
DATE			
PERFORMED BY			

VISUAL INSPECTION CERTIFICATION			
I HAVE VISUALLY INSPECTED ALL HEATED FUSIONS, SOLVENT CEMENT, MECHANICAL JOINTS, AND WELDS THAT I HAVE PERFORMED			
NAME		DATE	
AS-BUILTS ACCEPTED BY		DATE	
POSTED BY		DATE	
POSTING QCD BY		DATE	

CONSTRUCTION	
INSPECTOR	
FOREMAN	
REVIEWED BY	
PERMIT INFORMATION	
CITY OF LAS VEGAS	
TAX CODE	02-0203

ISOLATION AREA	W R NO.
11	147391
LOCATION	TILE NO.
WYOMING/COMMERCE	x624y508 x624y510 x624y512
SEC4 T21S R61E	

ENGINEER/TECHNICIAN		KIRK OVERBY		PHONE
ACCOUNT REP.		BRYAN THATCHER		(702) 365-2165
SHEET NO	5 OF 7	SCALE	1" = 50'	DATE
DWN BY	REH	CHKD BY		APPRD BY
TITLE				
SI-CLV-INDUSTRIAL 2" STL REPLACEMENT				
WYOMING/COMMERCE				
CITY OF LAS VEGAS				



187.10887.2016