
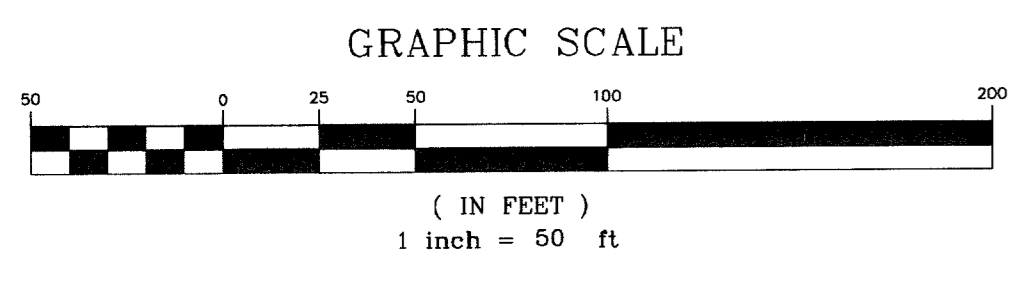
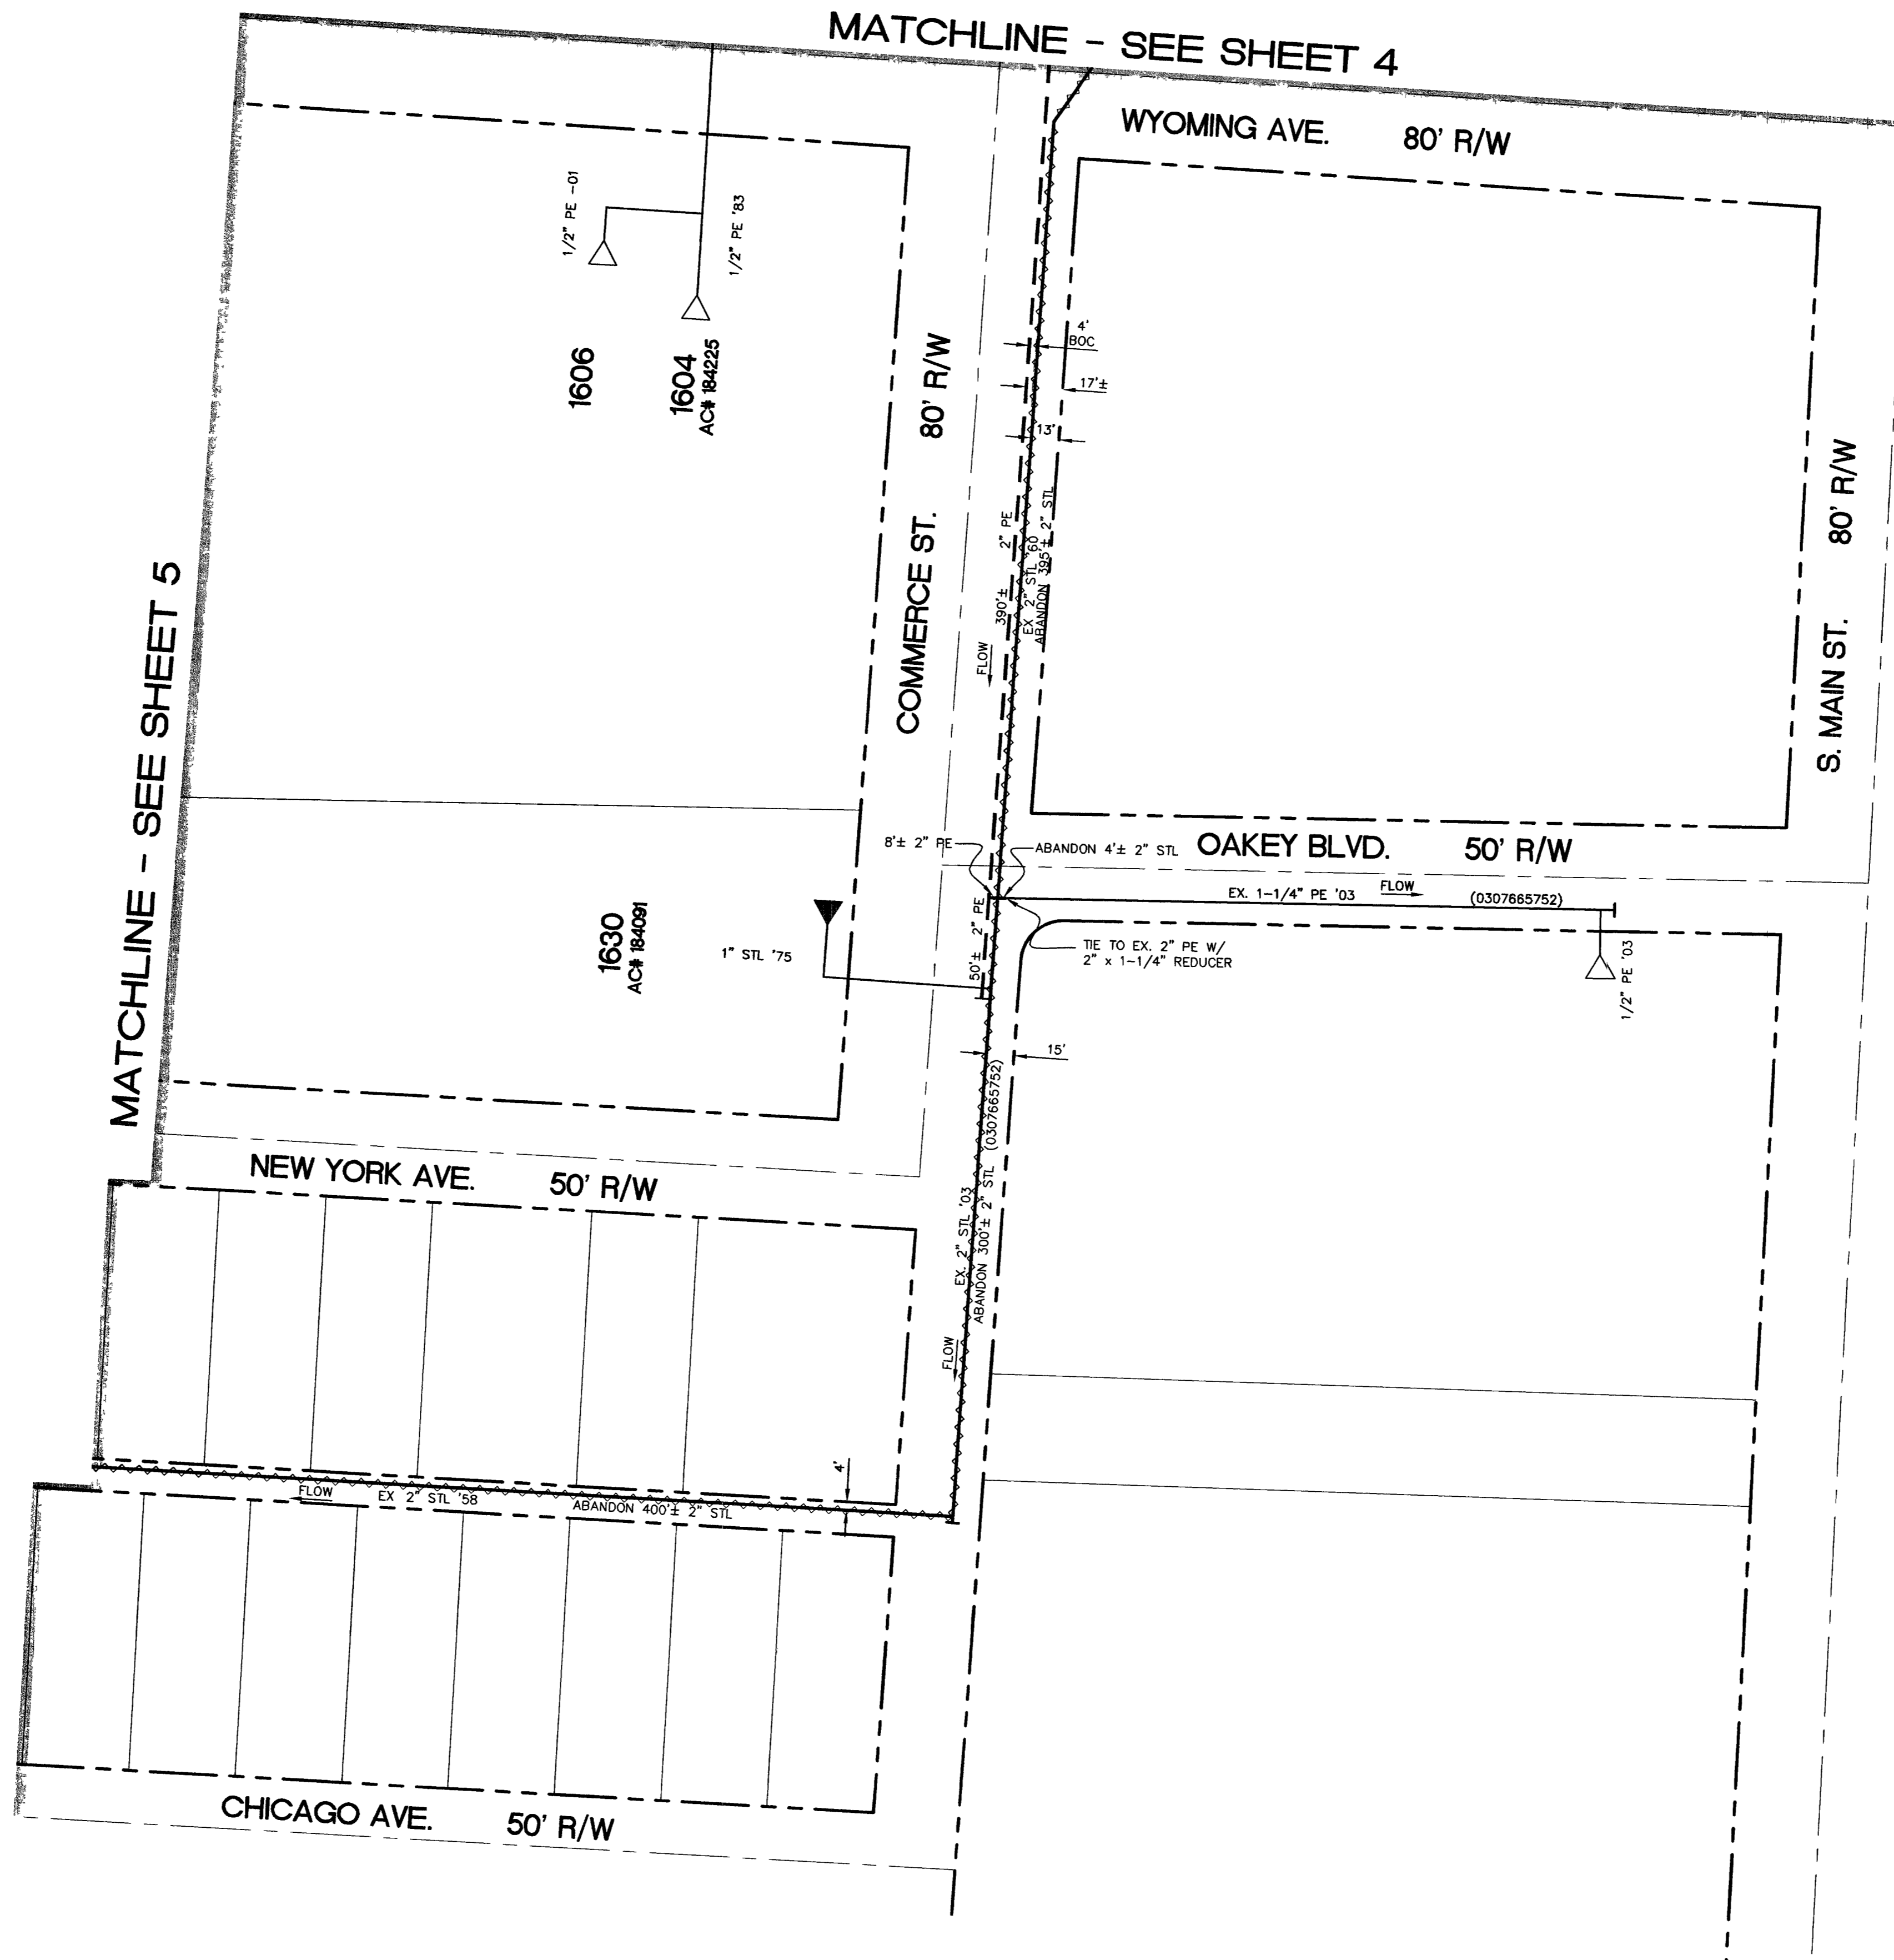


Call before you Dig.

1-800-227-2600
UNDERGROUND SERVICE (USA)

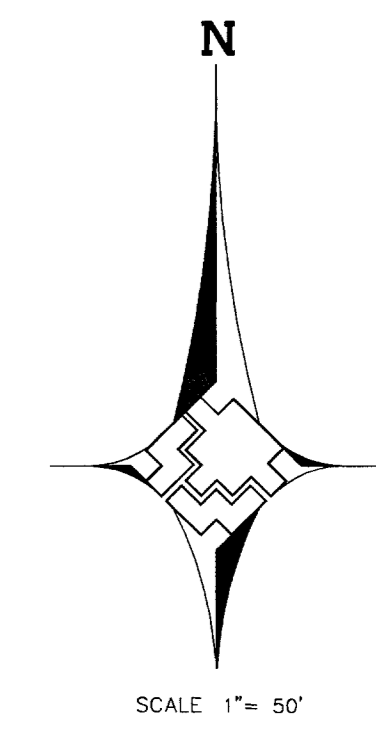

NOTHING ON THESE DRAWINGS SHALL BE RELIED ON OR CONSTRUED BY CONTRACTOR TO ESTABLISH THE METHOD OF INSTALLATION (i.e. INSERTION, SPLITTING OF SERVICE, OPEN CUT, OR BORING)

CUSTOMERS _____ CYCLE _____ ROUTE _____ AREA 3S LV 21

NO	DESCRIPTION	BY	DATE	APPVD
02976	REVISIONS			



SEE SHEET 2

UNIT NO	UNIT TYPE	INSTL	RET.	INSTL	RET.
		PROPOSED		COMPLETED	
PROPERTY UNITS					

AS-BUILT DRAWING-PRESSURE TEST DATA

PIPE DIA	PIPE LENGTH	PIPE TYPE	MIN DURATION	TEST MEDIUM	TEST METHOD
				<input type="checkbox"/> AIR <input type="checkbox"/> NITROGEN <input type="checkbox"/> WATER <input type="checkbox"/> SOAP	<input type="checkbox"/> GAUGE <input type="checkbox"/> CHART <input type="checkbox"/> GAUGE/PRESS REC SN#
TEST PRES (PSIG)		START		END	
TIME		DATE		PERFORMED BY	

VISUAL INSPECTION CERTIFICATION

I HAVE VISUALLY INSPECTED ALL HEATED FUSIONS, SOLVENT CEMENT, MECHANICAL JOINTS, AND WELDS THAT I HAVE PERFORMED.

NAME _____ DATE _____

AS-BUILTS ACCEPTED BY _____ DATE _____

POSTED BY _____ DATE _____

POSTING QCD BY _____ DATE _____

CONSTRUCTION

INSPECTOR _____

FOREMAN _____

REVIEWED BY _____

PERMIT INFORMATION

CITY OF LAS VEGAS

TAX CODE 02-0203

ISOLATION AREA	W R NO.
11	147391
LOCATION	TILE NO
WYOMING/COMMERCE	x624y508 x624y510 x624y512
SEC4 T21S R61E	

ENGINEER/TECHNICIAN	PHONE
KIRK OVERBY	(702) 365-2008
ACCOUNT REP.	PHONE
BRYAN THATCHER	(702) 365-2165
PROJECT CONTACT	SCALE
BRYAN THATCHER	1" = 50'
SHEET NO	DATE
6 OF 7	MAY, 2005
TITLE	APPVD BY
SI-CLV-INDUSTRIAL 2" STL REPLACEMENT	
WYOMING/COMMERCE	
CITY OF LAS VEGAS	

107N4442-SWG