



7-4-42

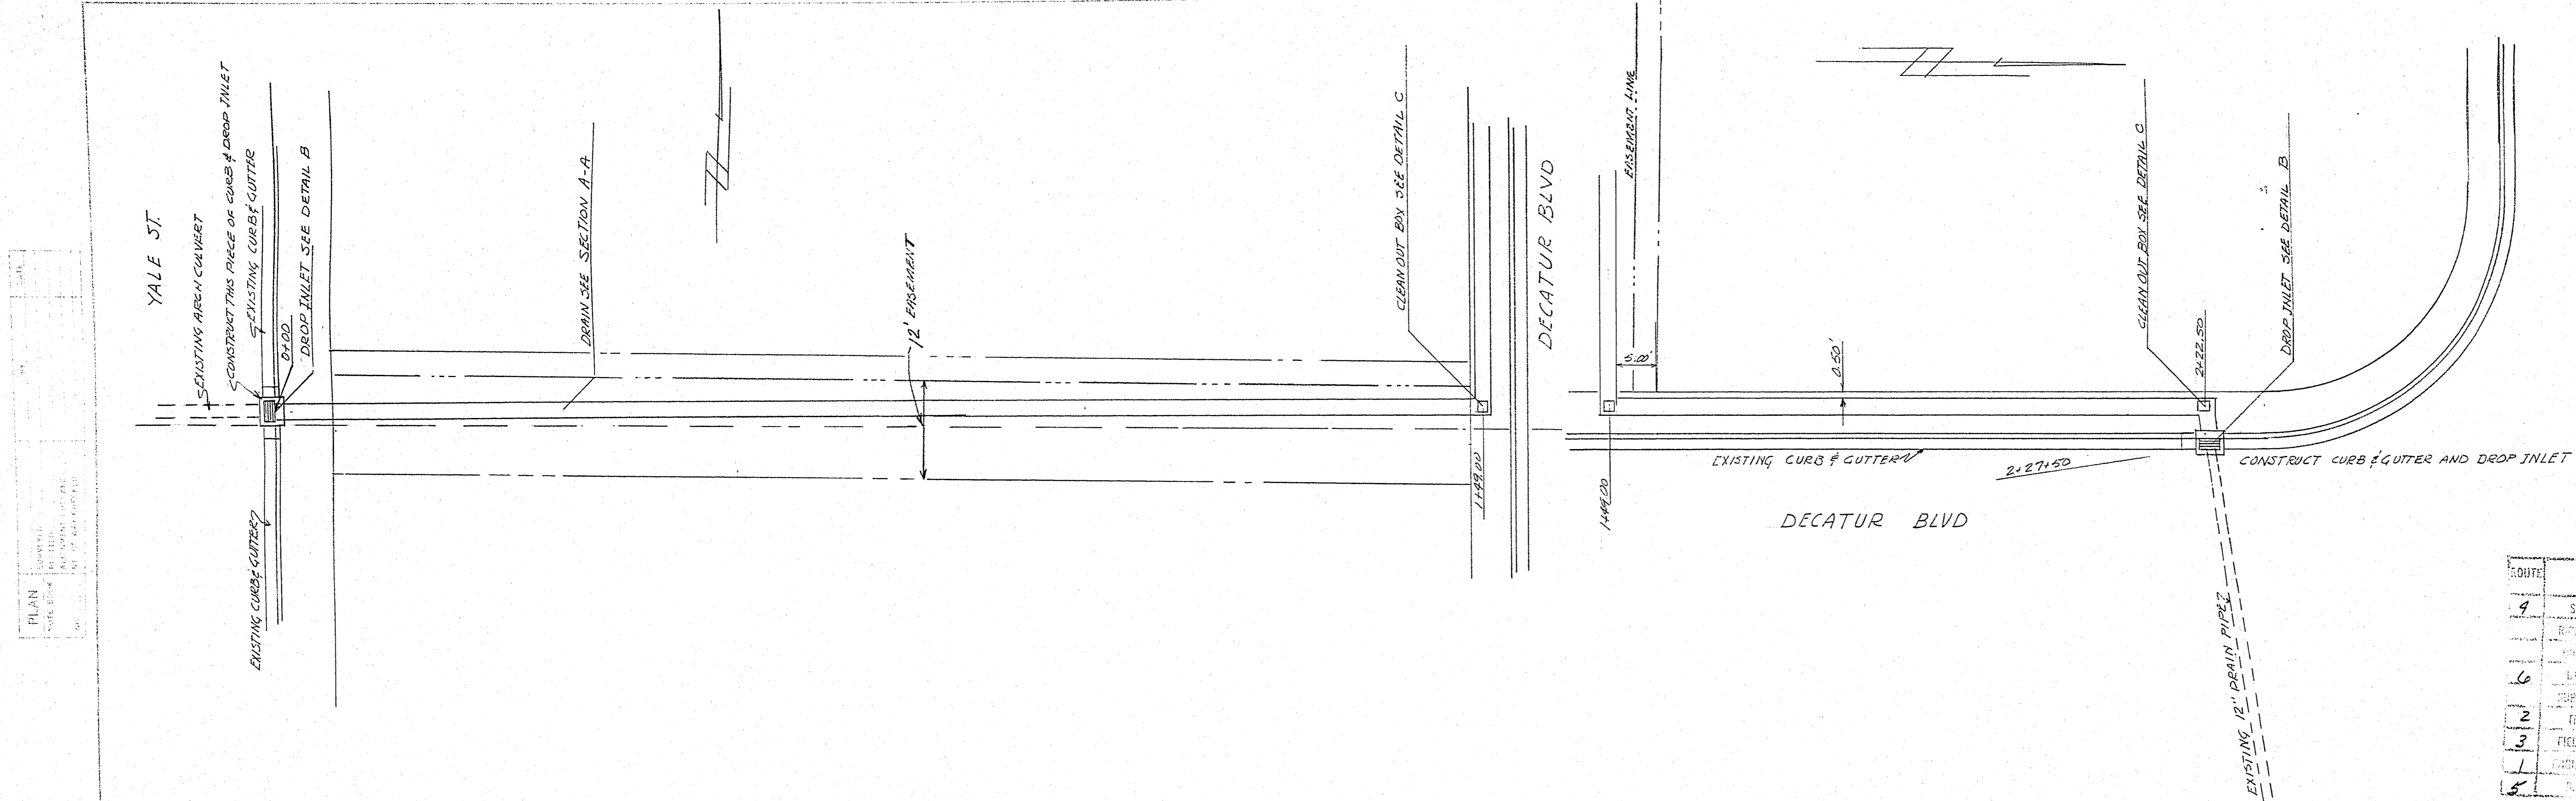

DATE	APPROVED	DATE
9	SERVICES	Rev 2/1/65
6	RIGHT OF WAY	
2	FIELD	2/10/60
3	FIELD	2/10/61
1	ENGINEERING	2/10/65
5	REVISED	2/10/65

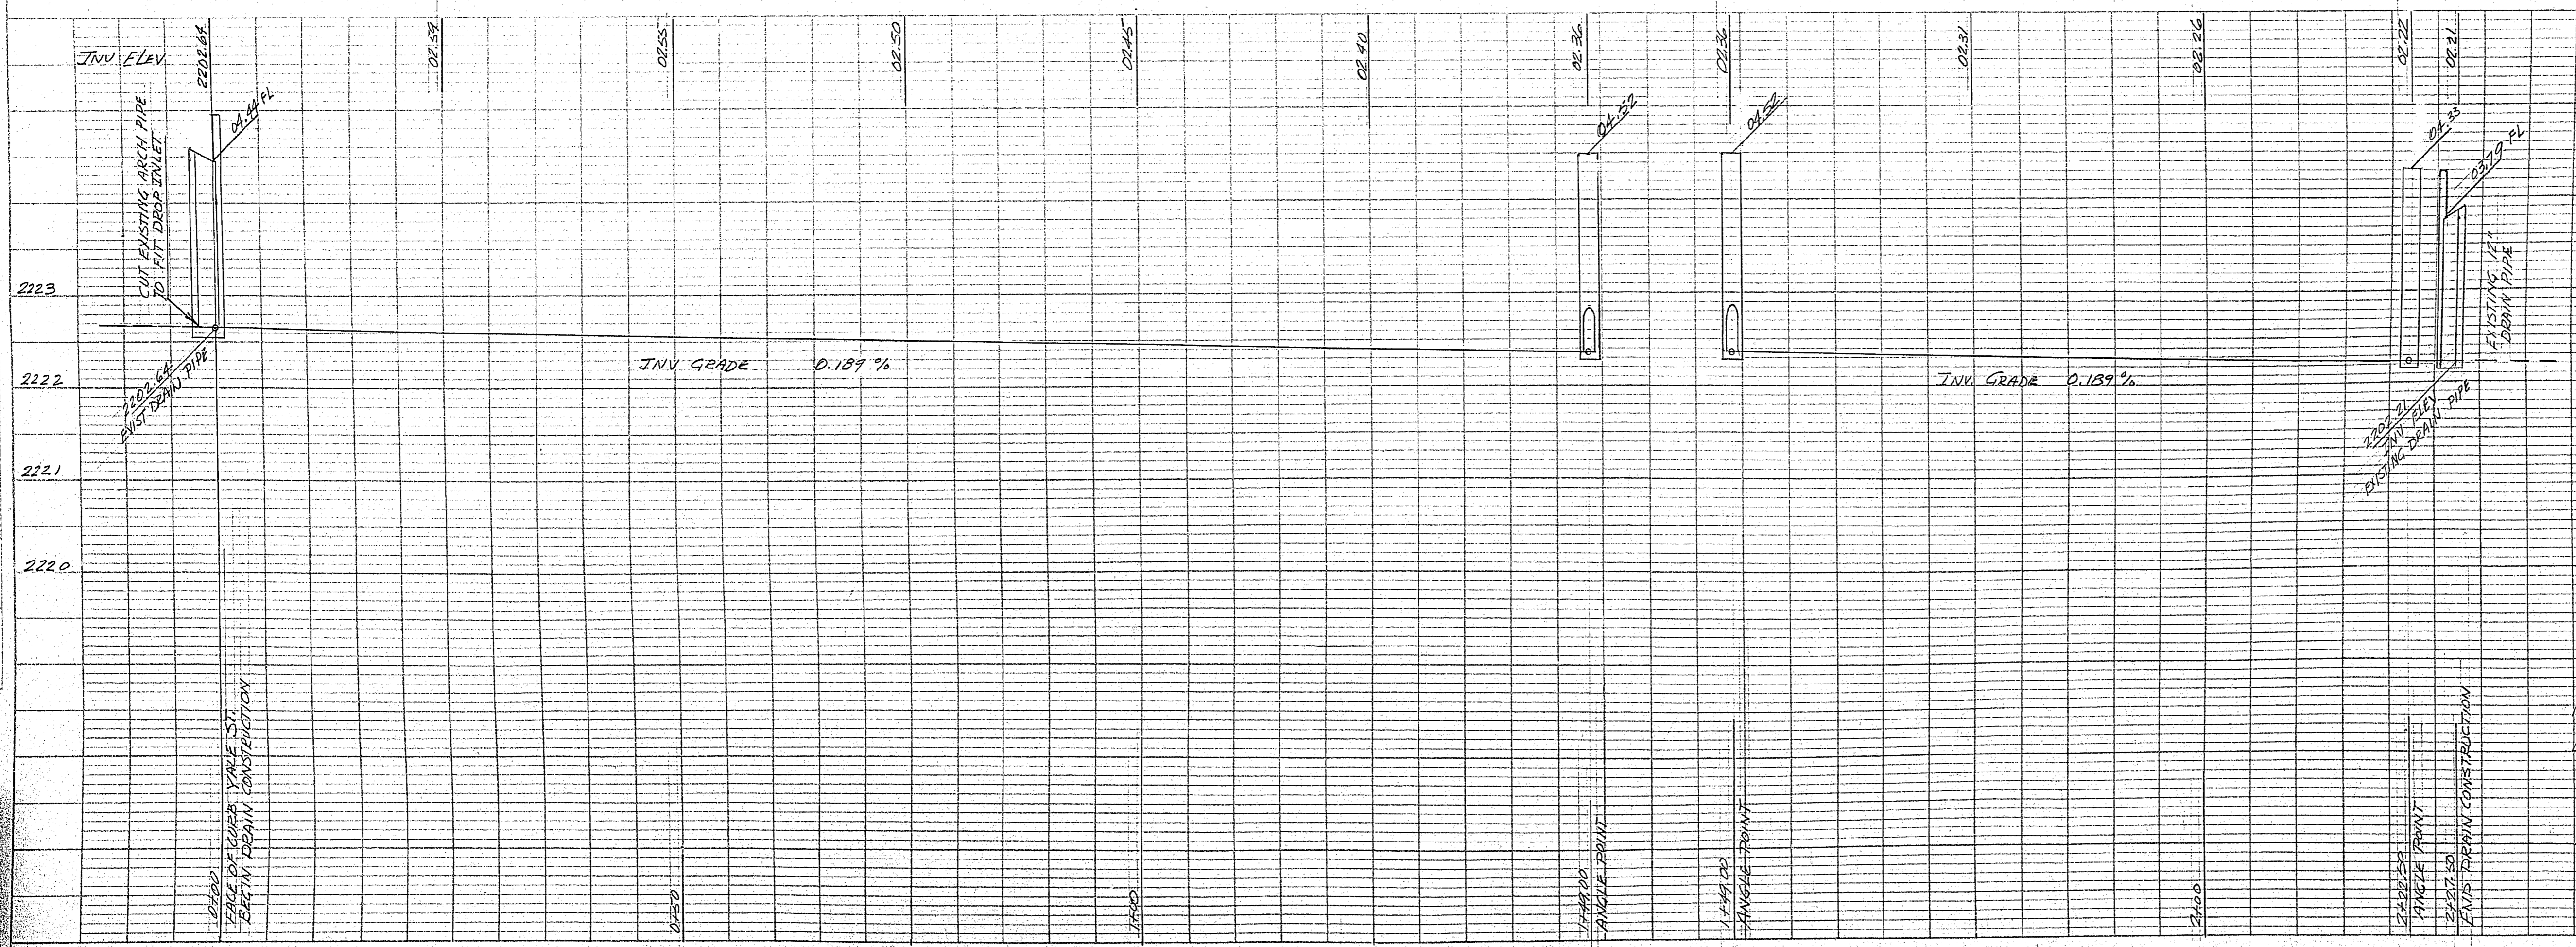

SCALE HORIZ 1"=10'
 VERT 1"=1'
 BASIS OF ELEVATION
 C.M. B.M. # 423 ELEVATION 2204.452

APPROVALS
 CITY ENGINEER *[Signature]* DATE 2-26-65

DRAIN DESIGN
 YALE STREET TO DECATUR BLVD
 JACK K LEAVITT
 REGISTERED PROFESSIONAL ENGINEER
 AND SURVEYOR RES-807

DESIGNED *[Signature]* RE 704 DATE 2-8-65
 CHECKED *[Signature]* DATE 2-26-65

SHEET 3 OF 4

107 V 62