


EX PARKCHESTER ESTATES

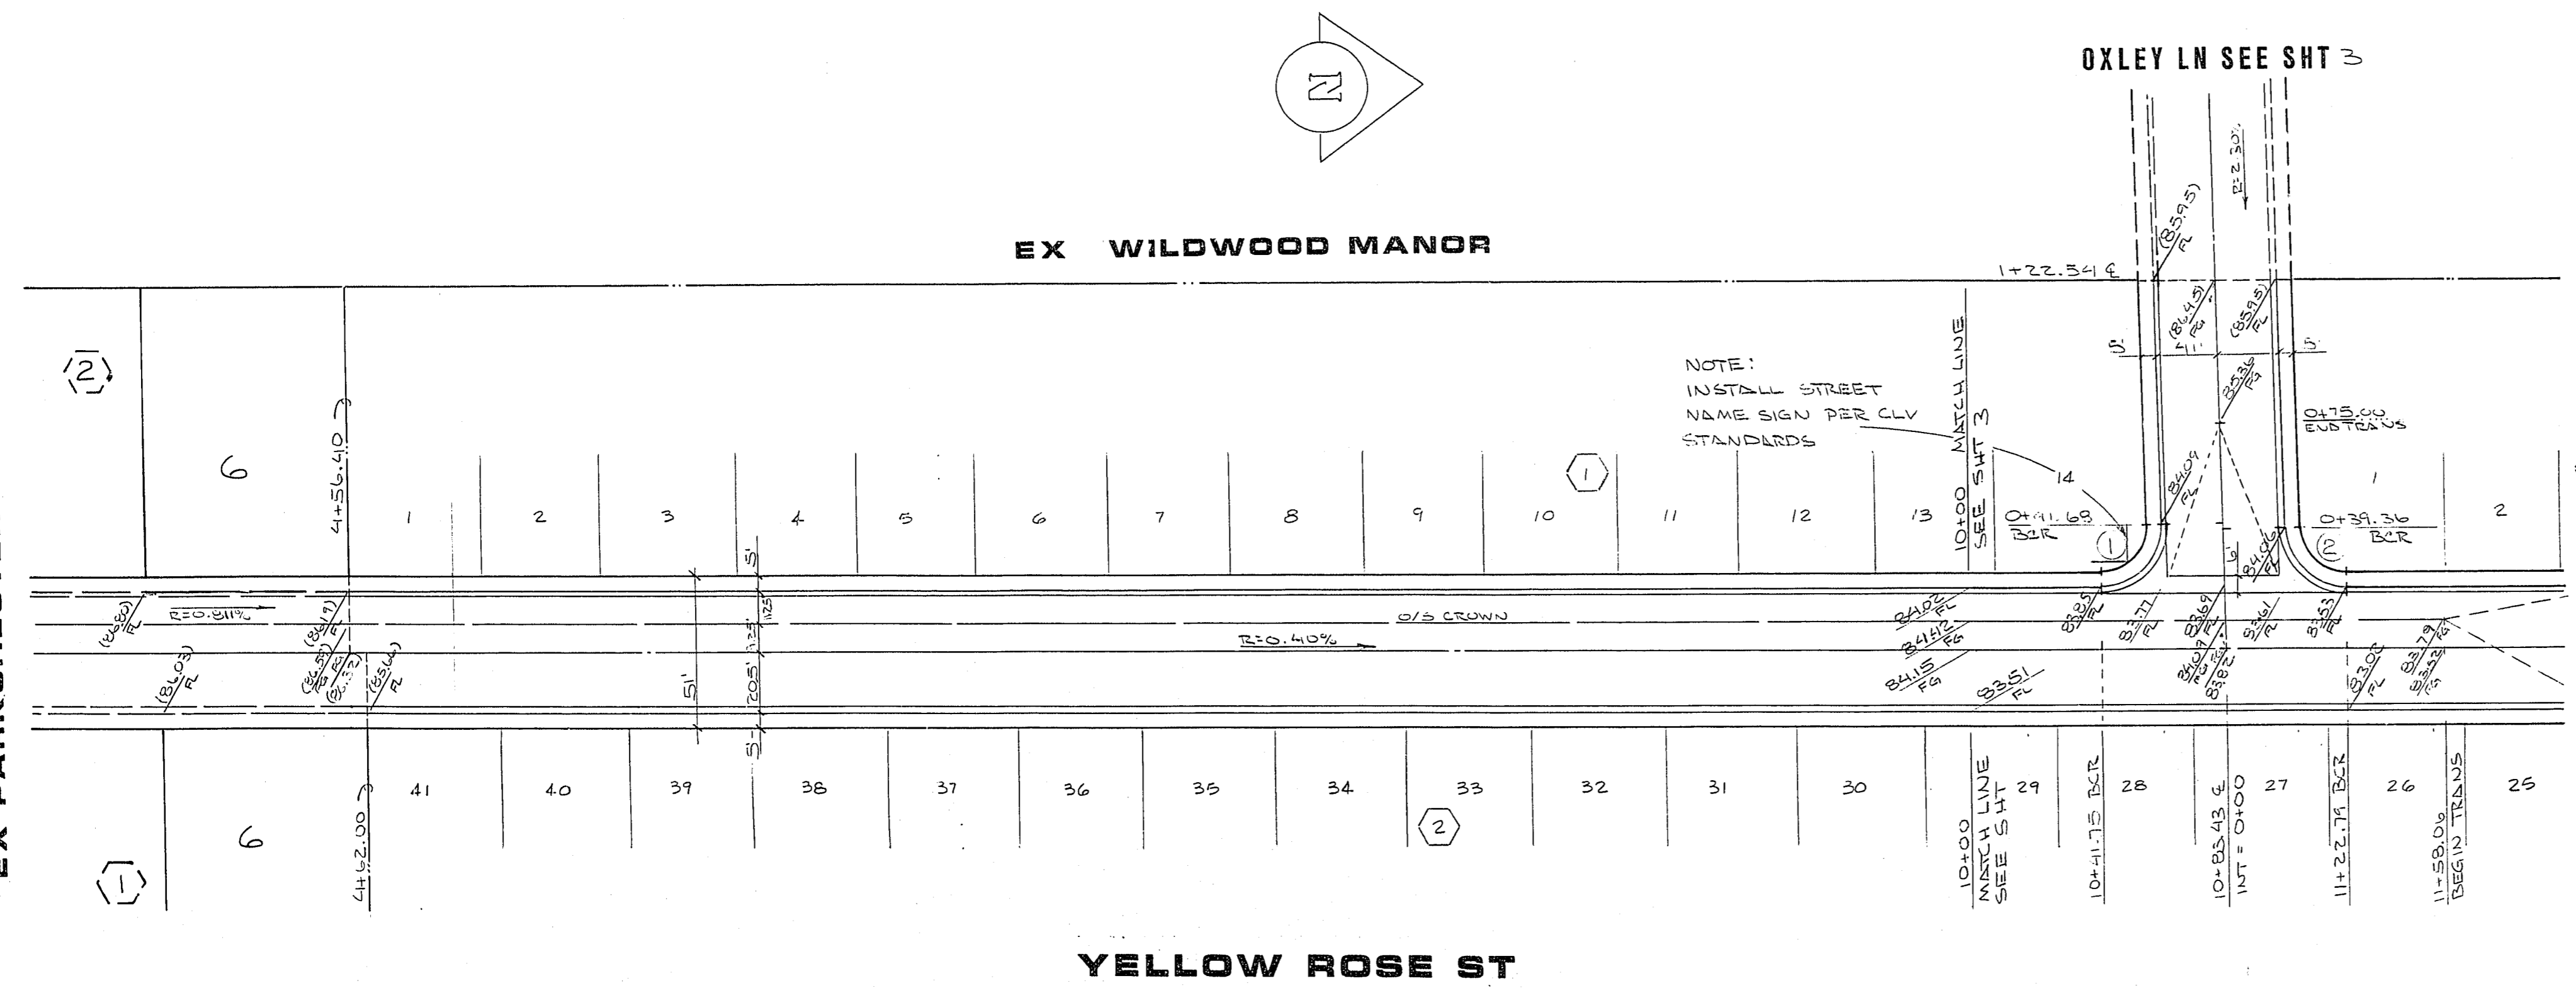

CURVE DATA B/C

#	Δ	R	L	T	C
1	88° 21' 38"	20.00'	30.84'	19.44'	27.93'
2	91° 38' 22"	20.00'	31.33'	20.58'	28.45'

William D. Thurman 3/1/82
 CLV FIELD OPERATIONS ENGR. DATE
 CLV QUALITY CONTROL 3/1/82 DATE
[Signature] 3/1/82 DATE
 CLV TRAFFIC ENGINEER

STREET PLAN & PROFILE

YELLOW ROSE ESTATES

TITLE

PROJECT

WO NO. 2942


BY DWM CRJ

DATE JAN 1982

SCALE HORIZ 1" = 40'
VERT 1" = 4'

SHEET 2

OF 10 SHEETS

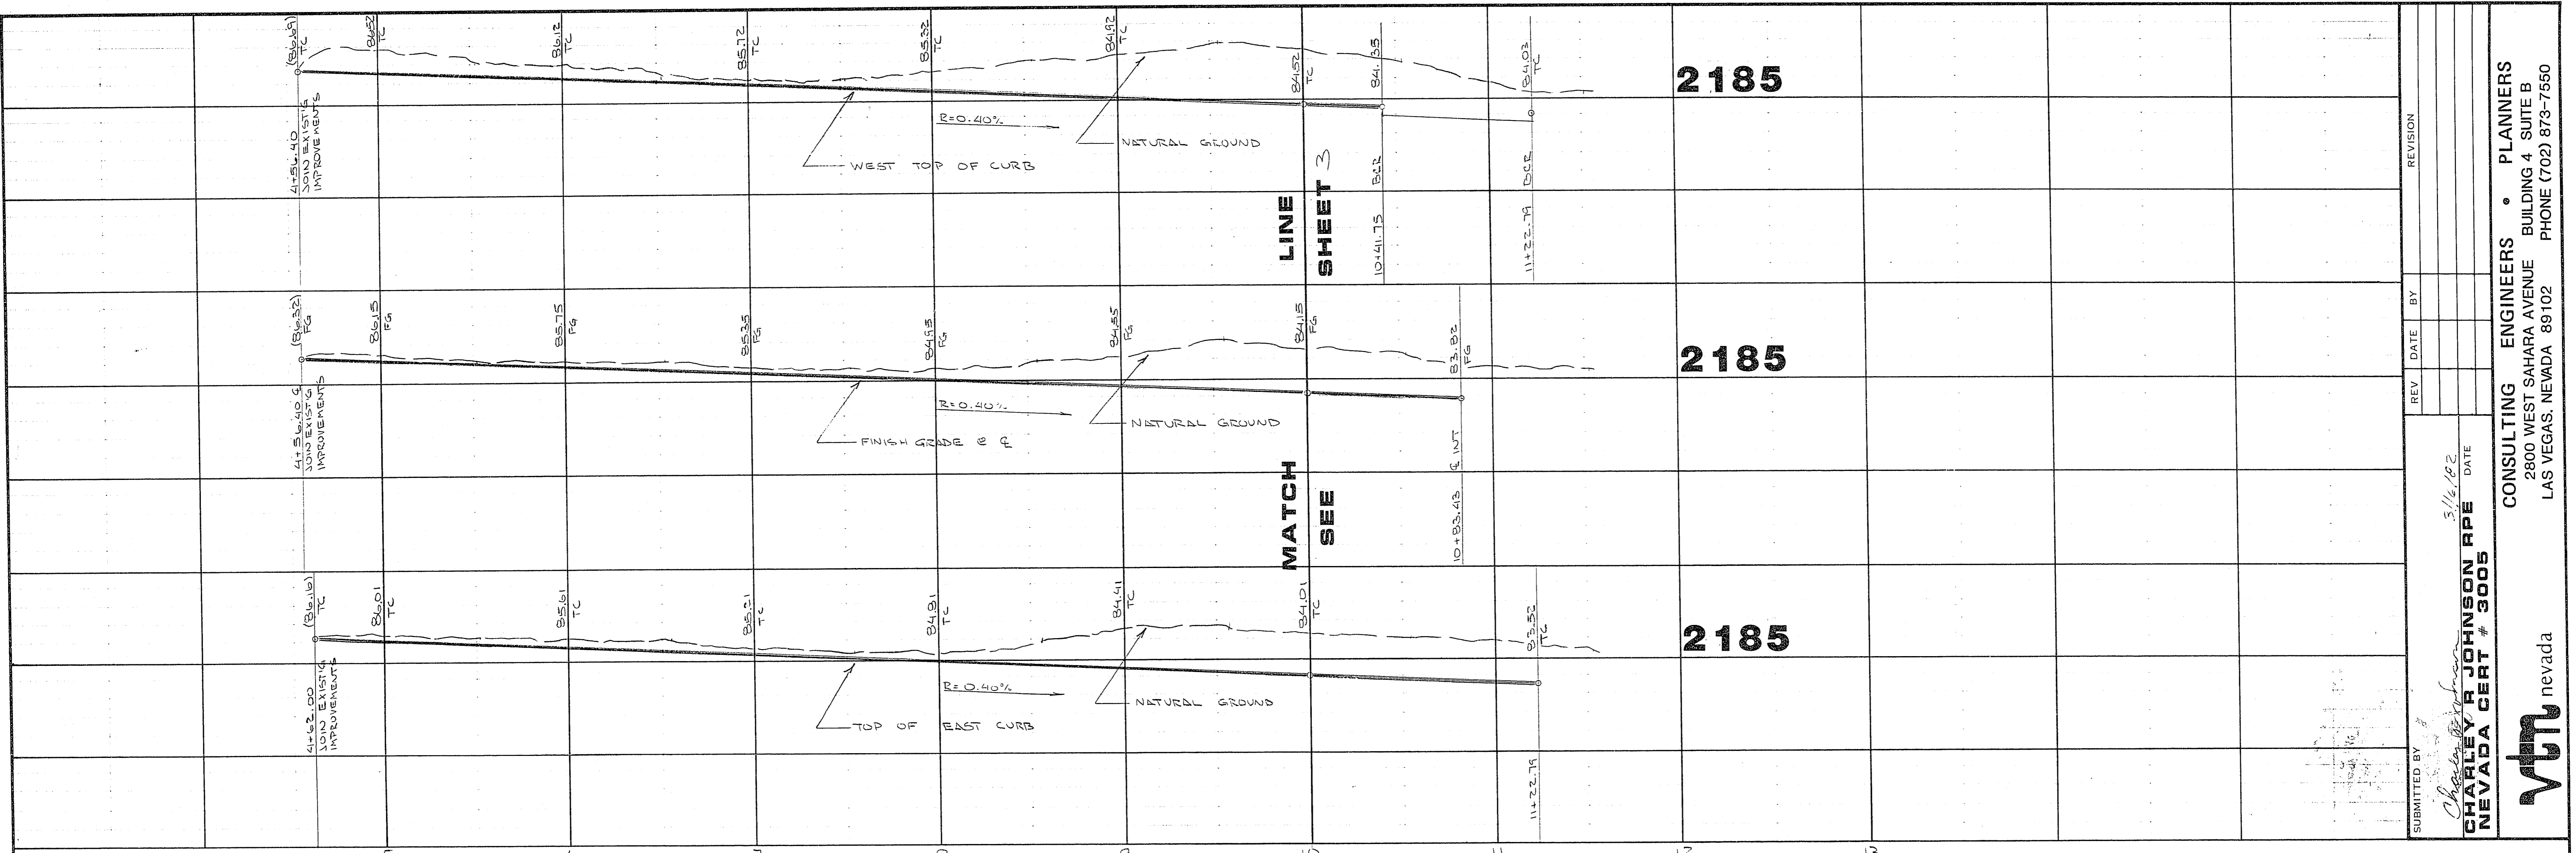

SUBMITTED BY
Charles Johnson
CHARLEY R. JOHNSON RPE DATE 3/1/82
 NEVADA CERT # 3005

REV DATE BY REVISION

CONSULTING ENGINEERS • PLANNERS
 2800 WEST SAHARA AVENUE BUILDING 4 SUITE B
 LAS VEGAS, NEVADA 89102 PHONE (702) 873-7550

YRM nevada