


REV	DATE	BY	REVISION

SUBMITTED BY: *[Signature]* DATE: 3/16/82
 CHARLEY R JOHNSON RPE
 NEVADA CERT #3005
 CONSULTING ENGINEERS • PLANNERS
 2800 WEST SAHARA AVENUE BUILDING 4 SUITE B
 LAS VEGAS, NEVADA 89102 PHONE (702) 873-7550
 vttn nevada

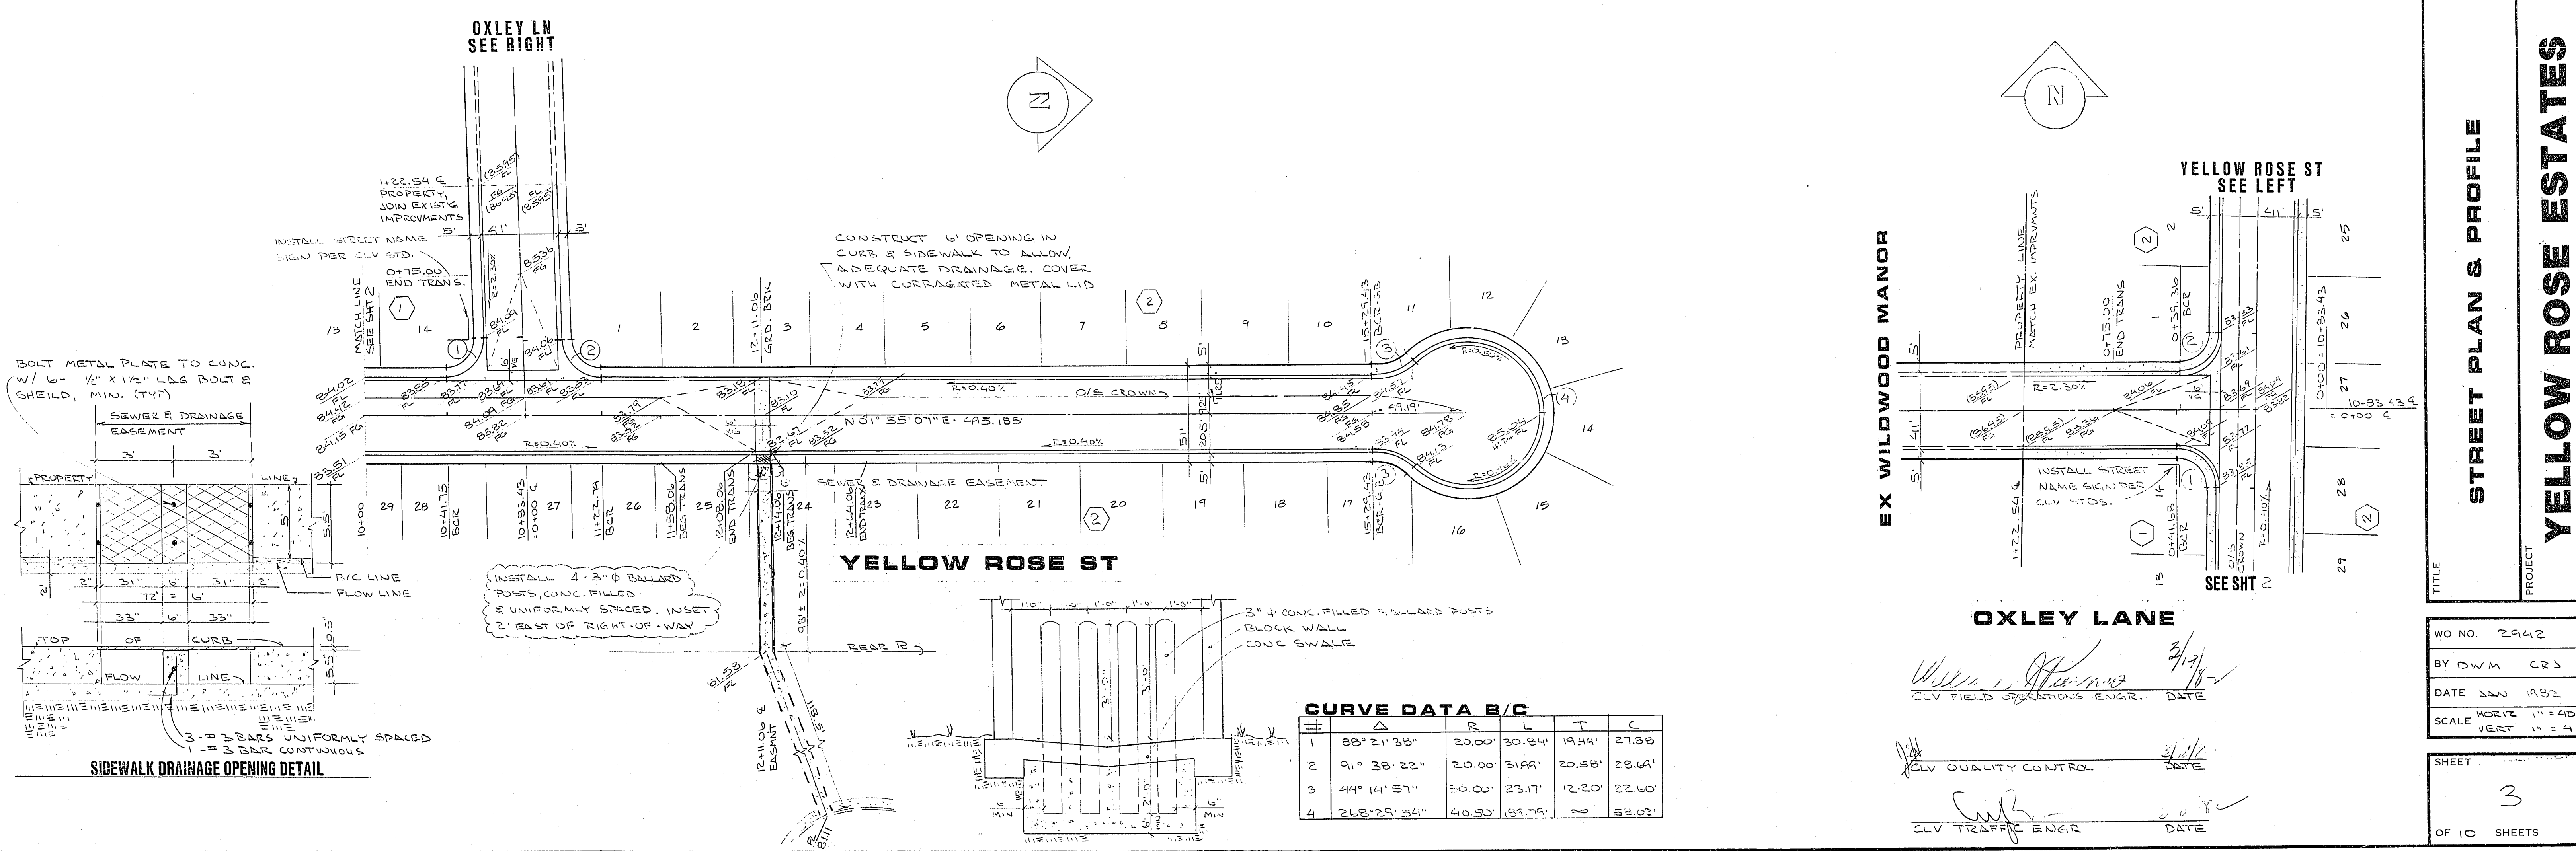

CURVE DATA B/C

#	Δ	R	L	T	C
1	88° 21' 33"	20.00'	30.84'	19.44'	27.38'
2	91° 38' 22"	20.00'	31.99'	20.58'	28.61'
3	44° 14' 57"	30.00'	23.17'	12.20'	22.60'
4	268° 25' 34"	40.00'	14.75'	7	52.02'

STREET PLAN & PROFILE

YELLOW ROSE ESTATES

TITLE: STREET PLAN & PROFILE
 PROJECT: YELLOW ROSE ESTATES

WO NO. 2942
 BY DWM CRS
 DATE JAN 1982
 SCALE HORIZ 1" = 40'
 VERT 1" = 4'

SHEET 3 OF 10 SHEETS

CLV FIELD OPERATIONS ENGR. DATE: 3/16/82
 CLV QUALITY CONTROL. DATE: 3/16/82
 CLV TRAFFIC ENGR. DATE: 3/16/82

7-9.3 107y-3769