
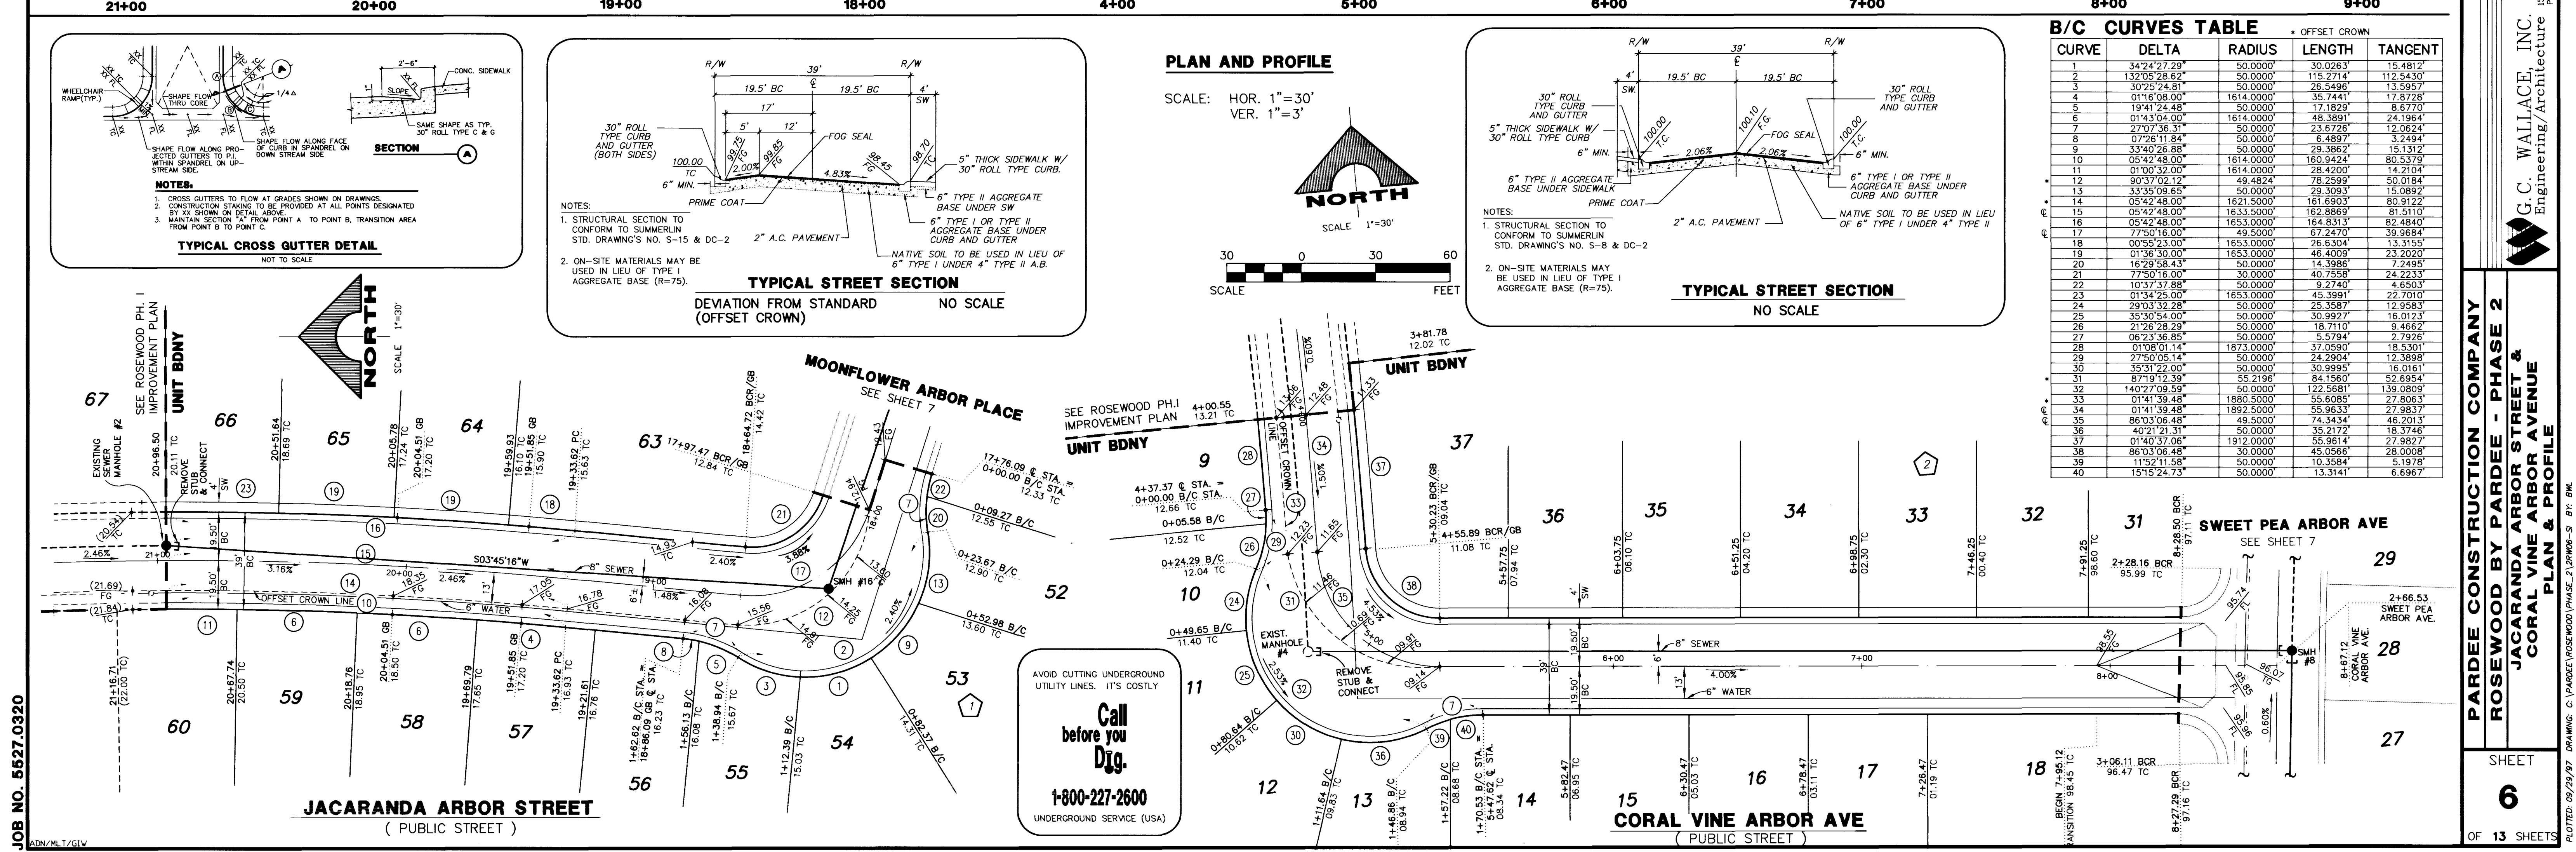


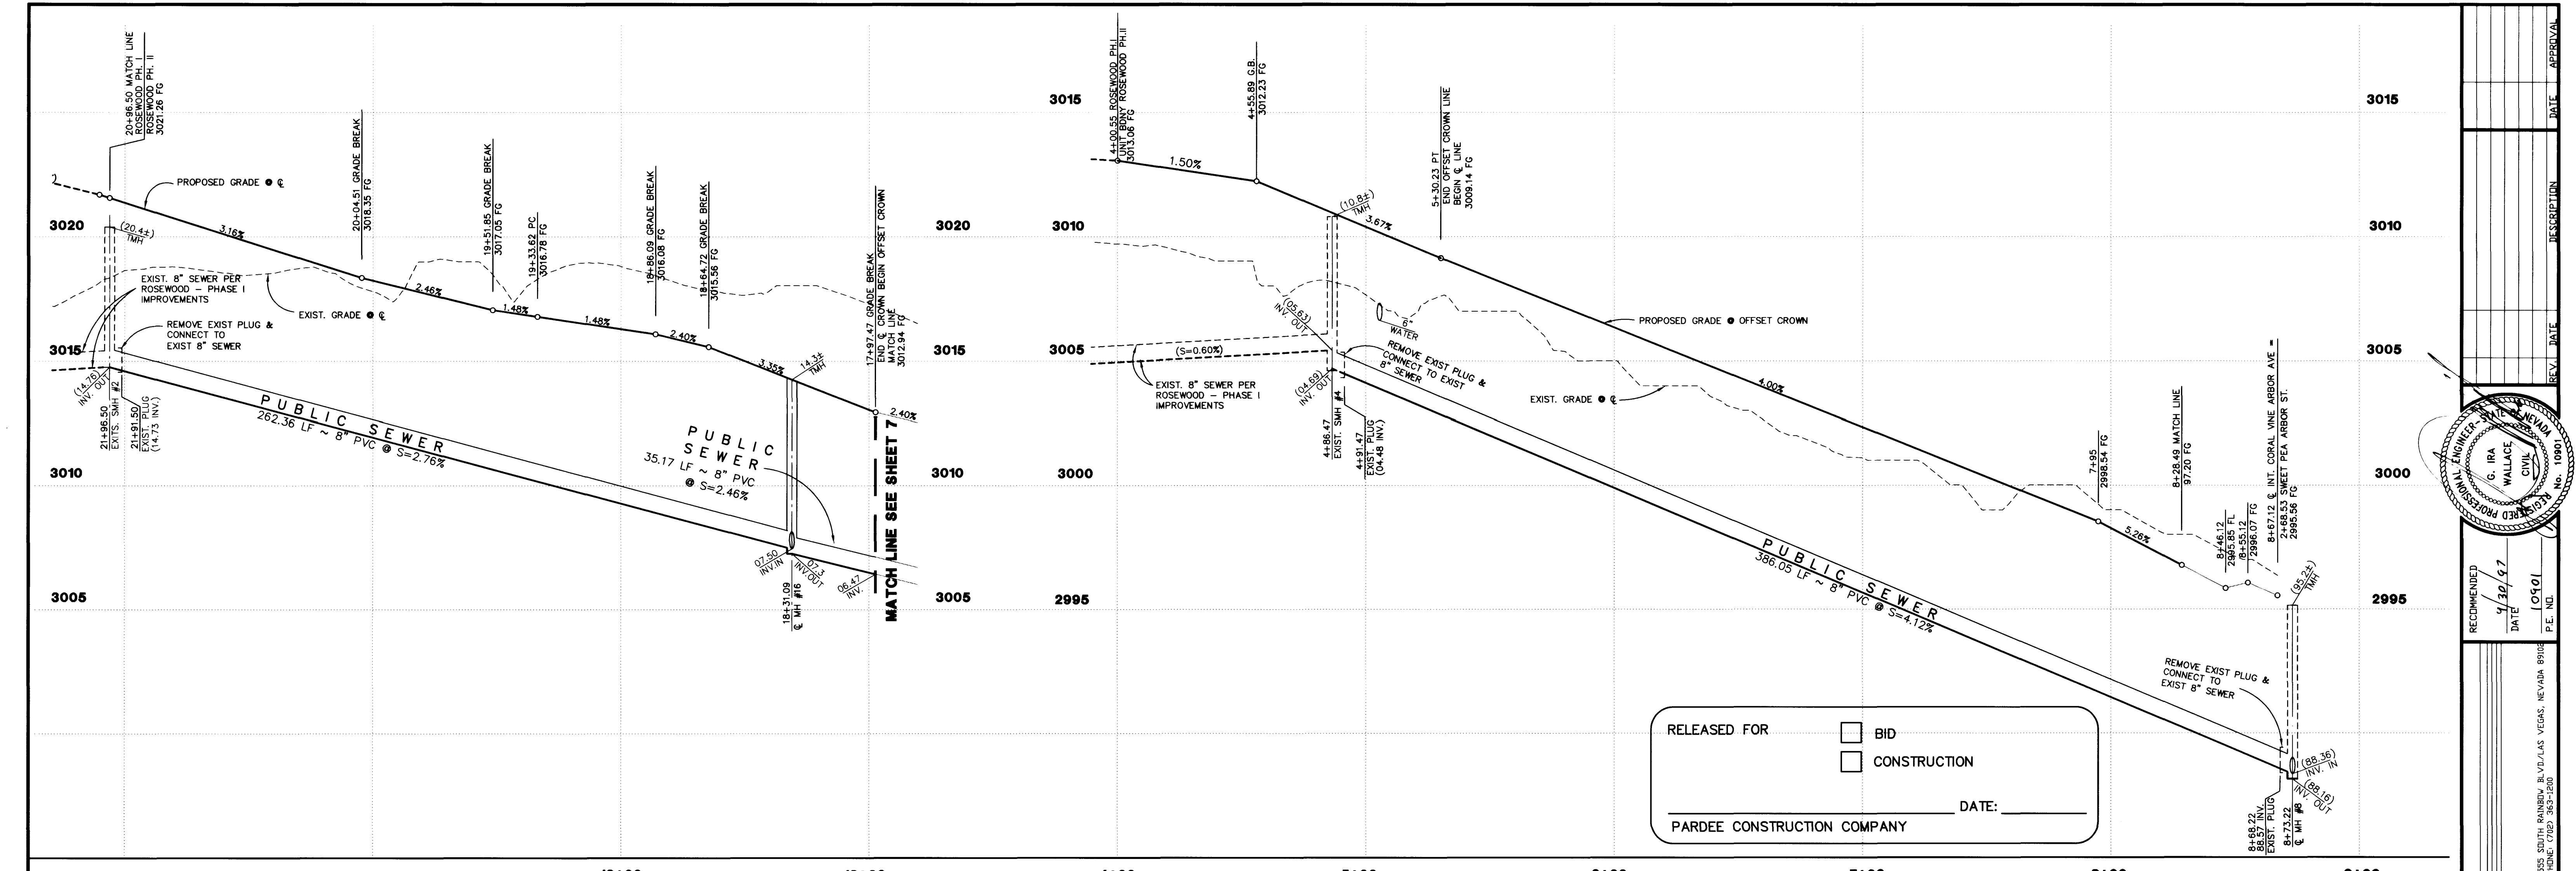

JOB NO. 5527.0320

ADN/MLT/GW

Call before you Dig.
1-800-227-2600
UNDERGROUND SERVICE (USA)

PARDEE CONSTRUCTION COMPANY
ROSEWOOD BY PARDEE - PHASE 2
JACARANDA ARBOR STREET &
CORAL VINE ARBOR AVENUE
PLAN & PROFILE

G. C. WALLACE, INC.
Engineering/Architecture
1555 SOUTH RAINBOW BLVD. LAS VEGAS, NEVADA 89102
PHONE (702) 363-1800

RECOMMENDED 4/30/97
DATE 10/01
P.E. NO. 15000
REV. DATE DESCRIPTION
APPROVAL

SHEET 6
OF 13 SHEETS

107Y-4507-2

