




SECTION A - ACACIA TREE

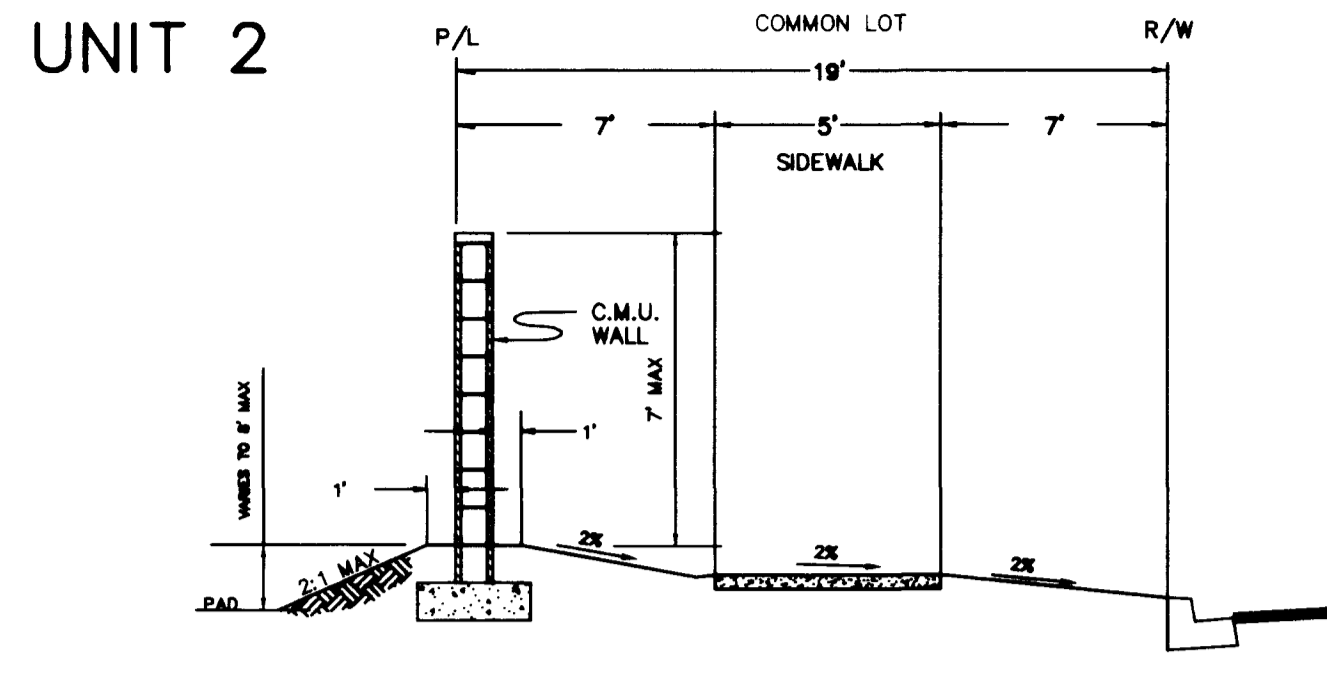


SECTION B - ACACIA TREE

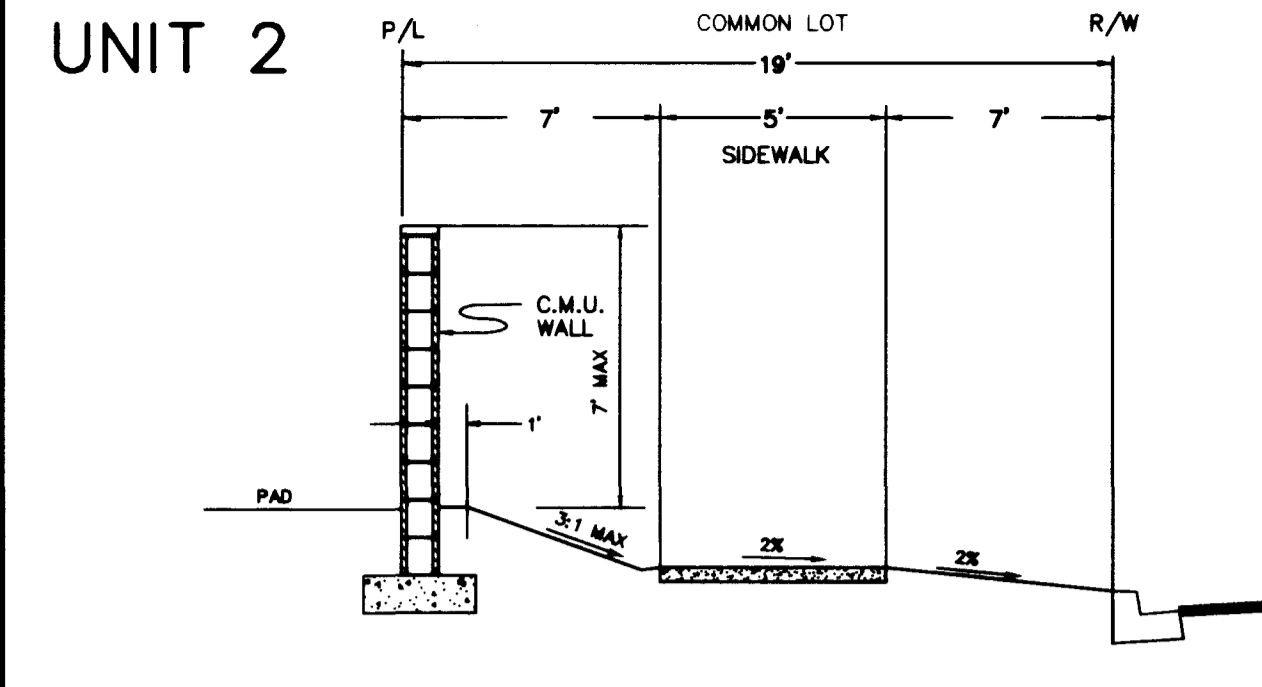


SECTION Q - ACACIA TREE

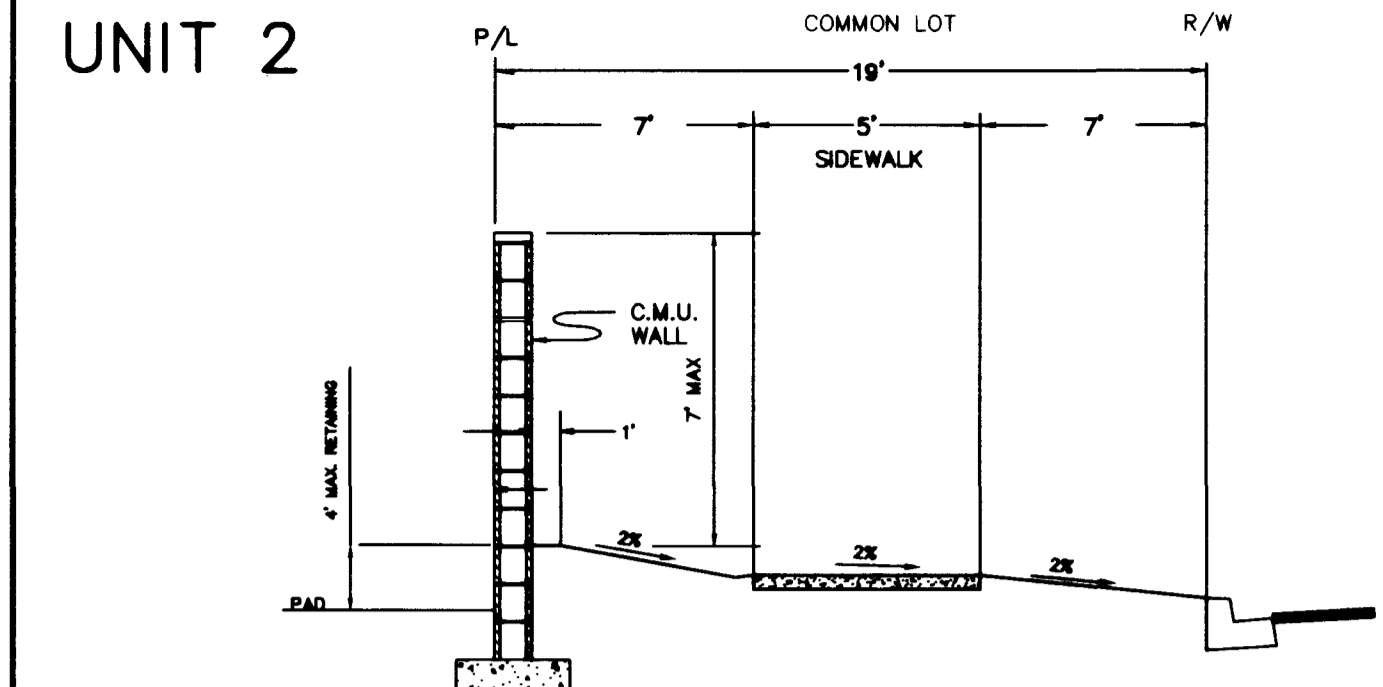


SECTION R - ACACIA TREE

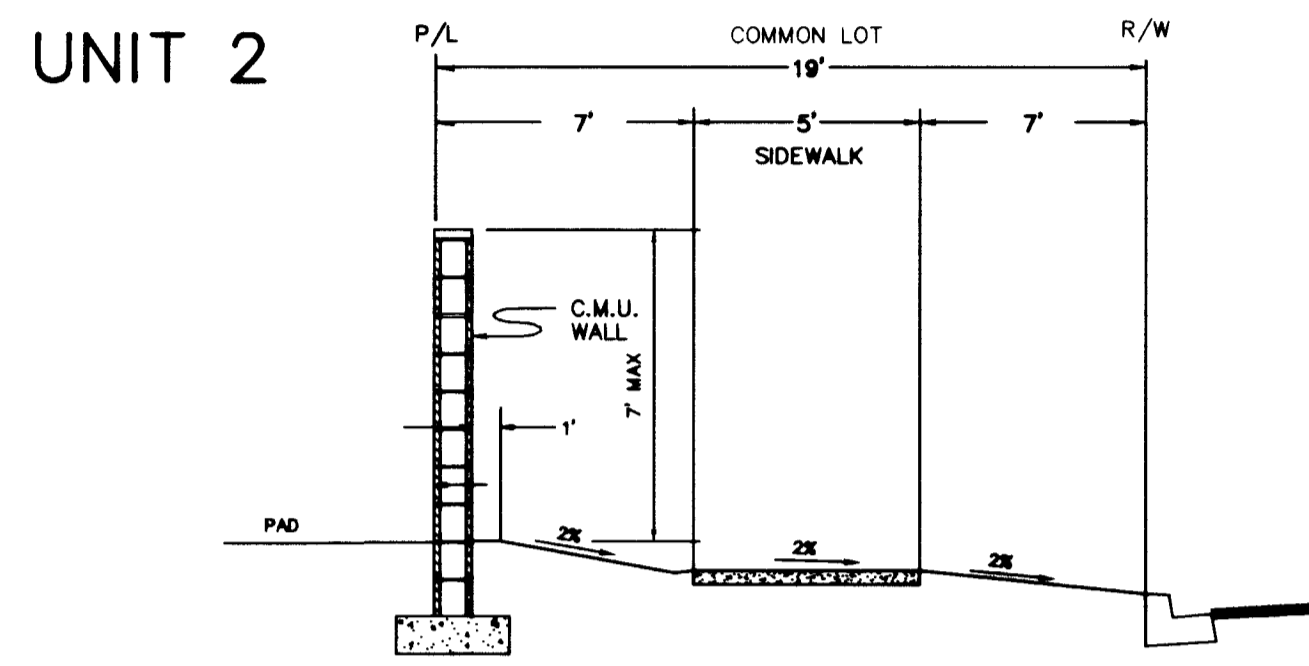


SECTION X - ACACIA TREE

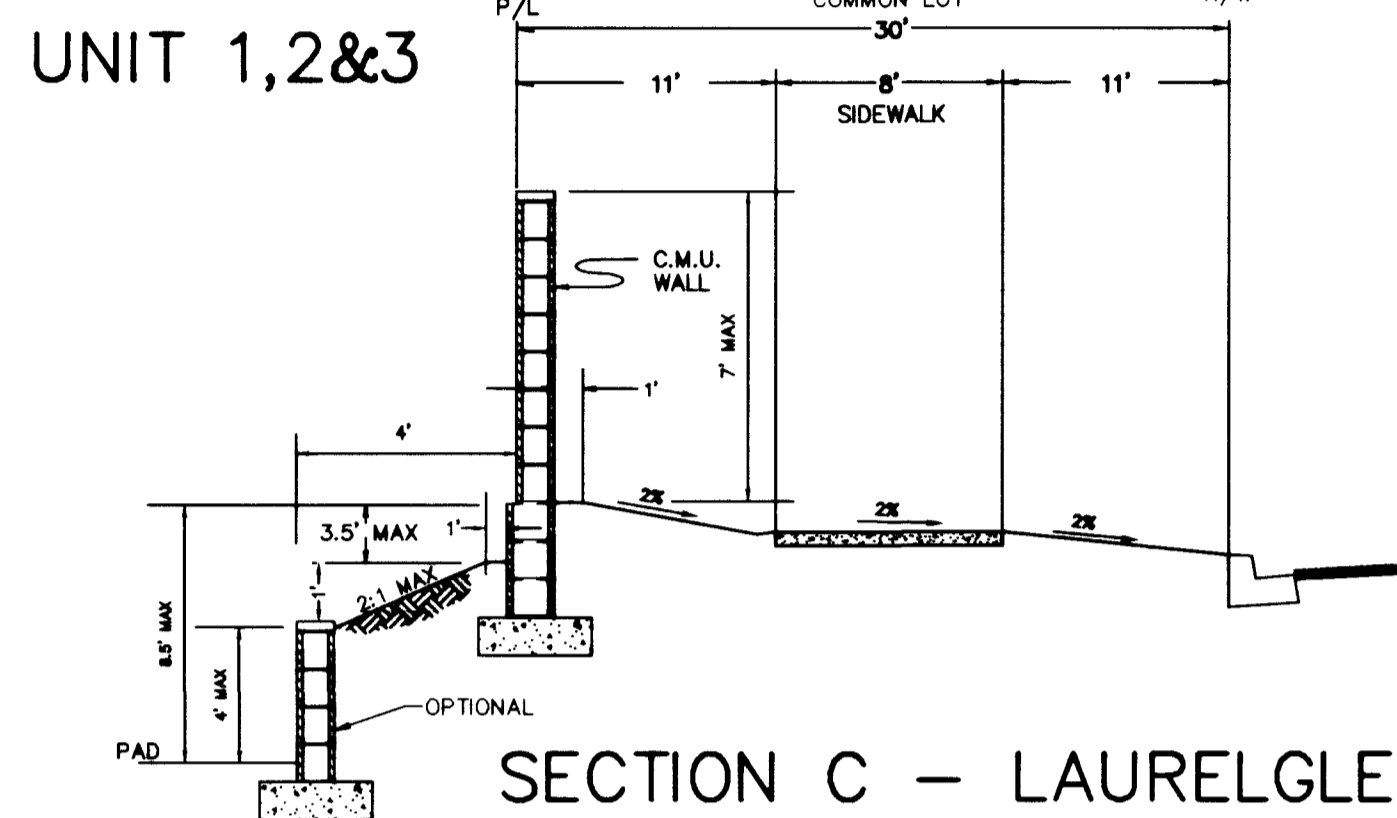


SECTION C - LAURELGLEN

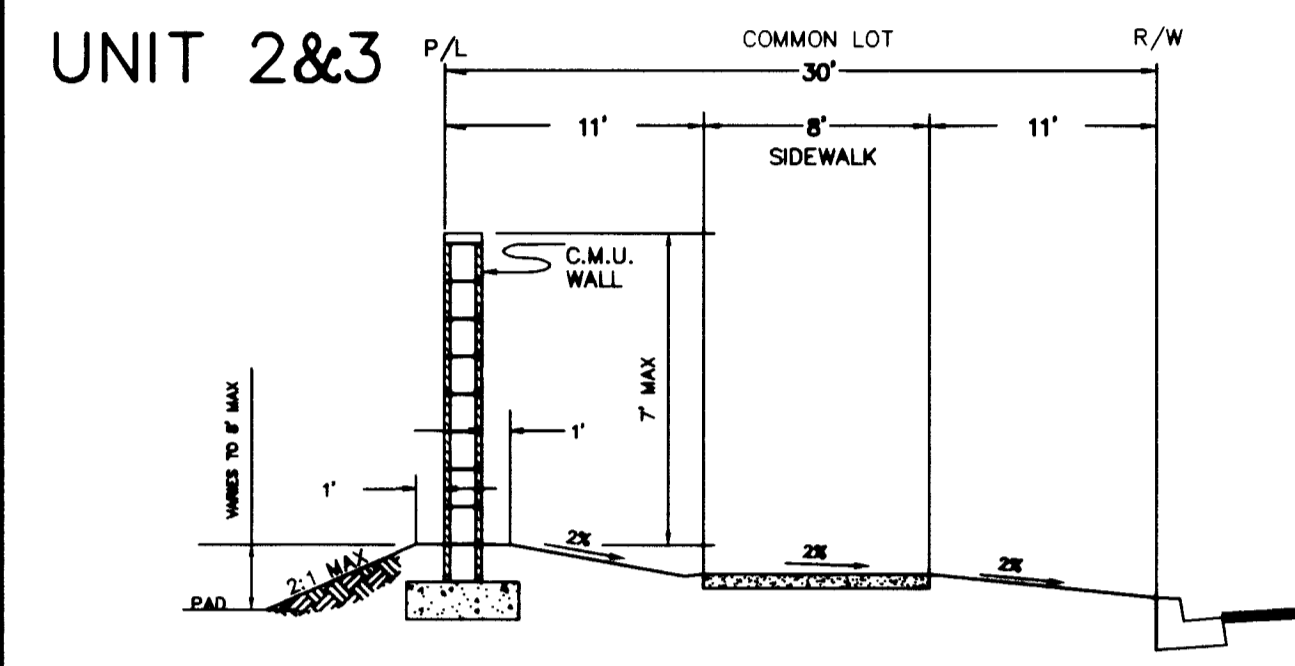


SECTION D - LAURELGLEN

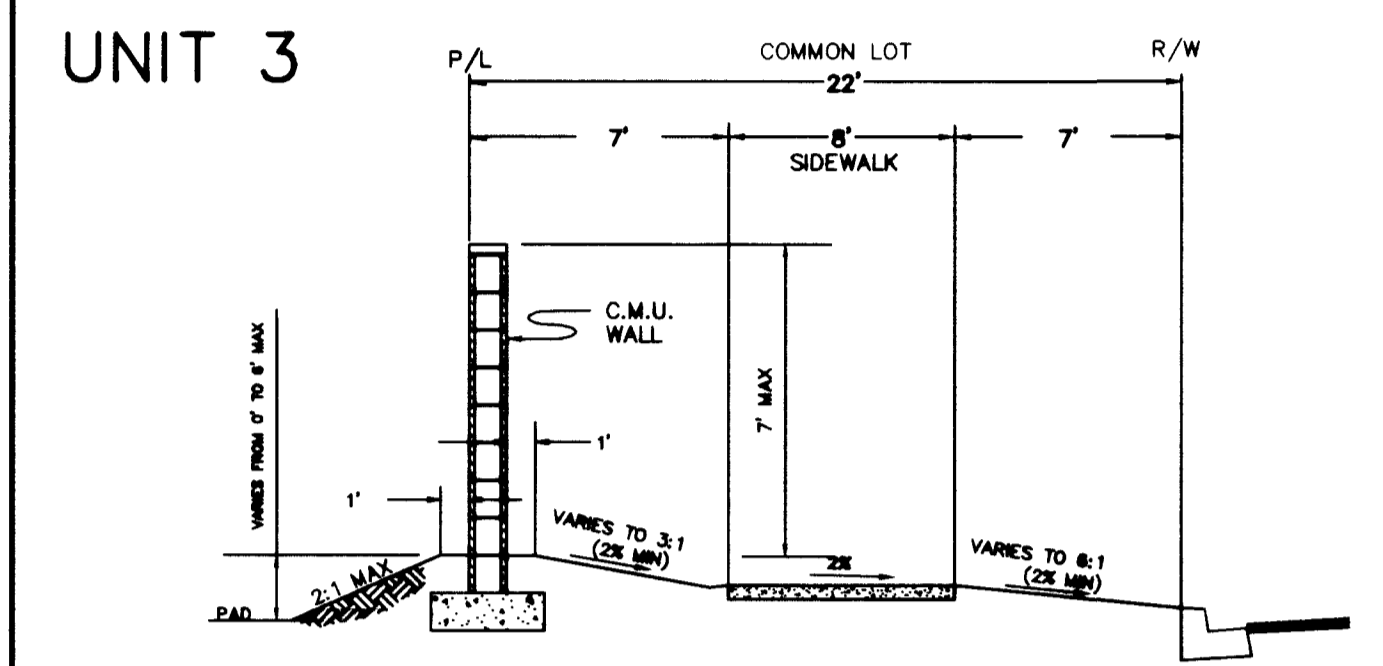


SECTION E - FAR HILLS

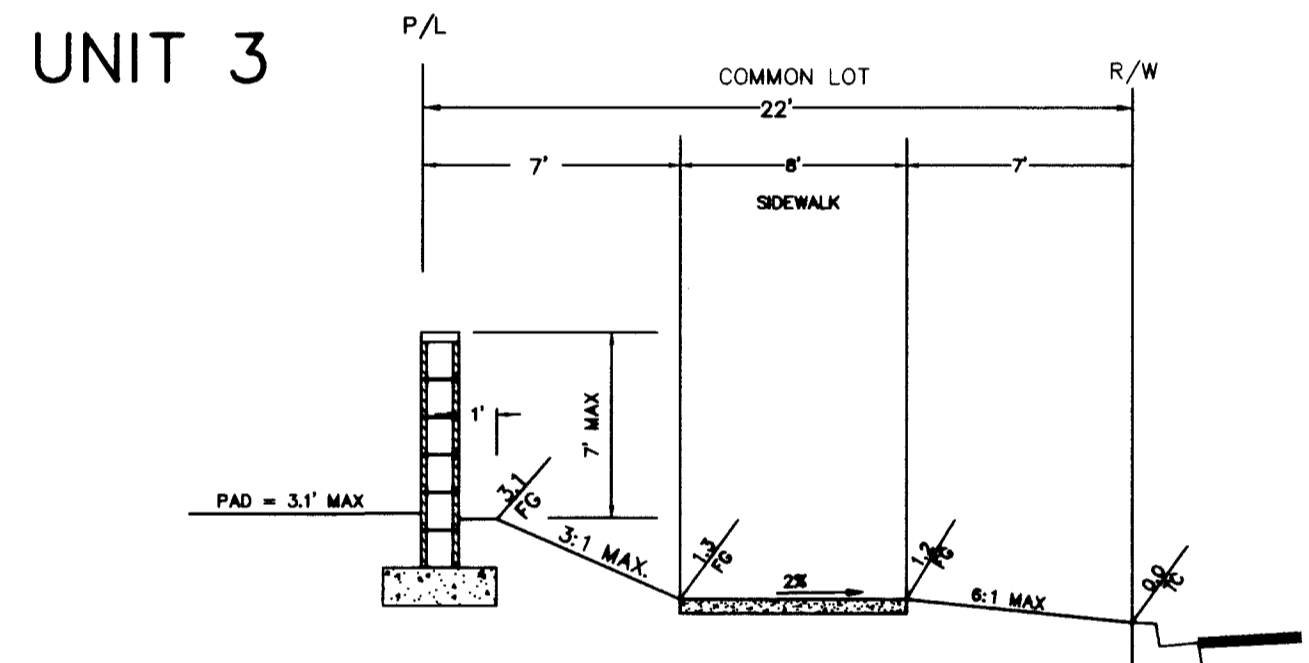


SECTION F - FAR HILLS

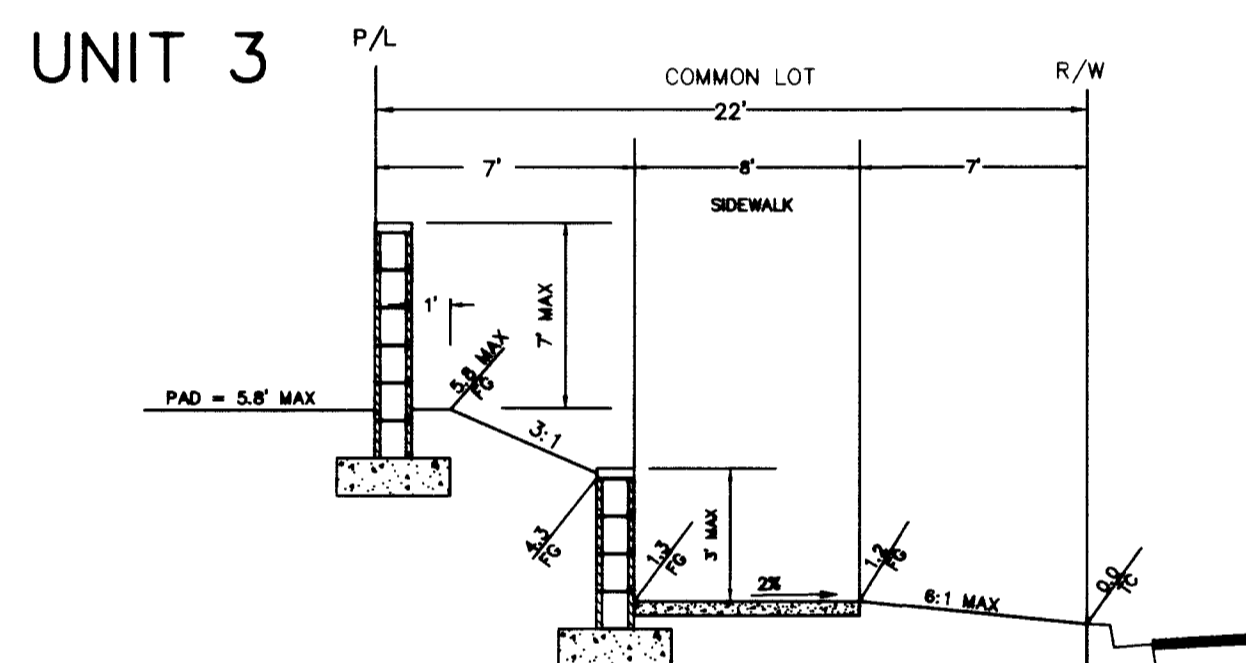


SECTION G - FAR HILLS

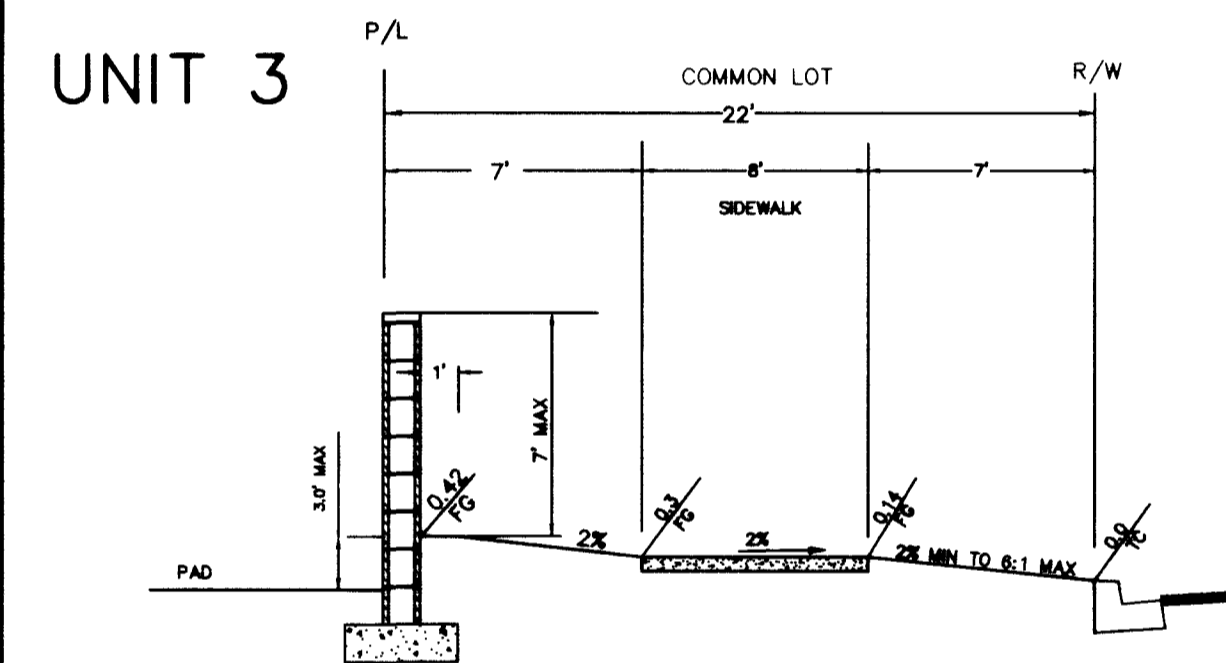


SECTION S - FAR HILLS

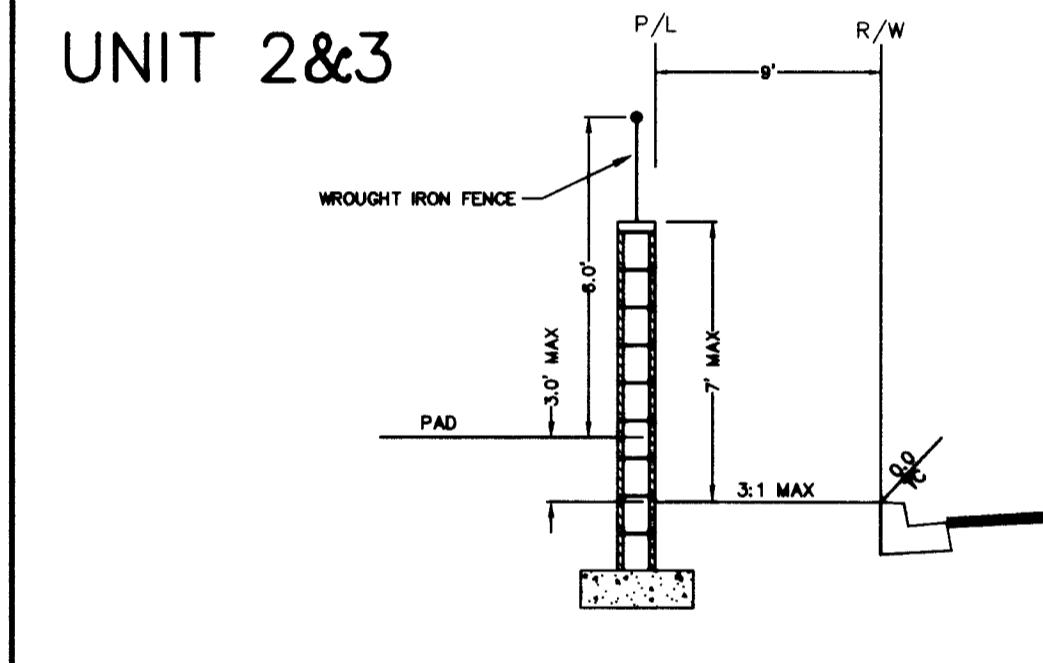


SECTION L

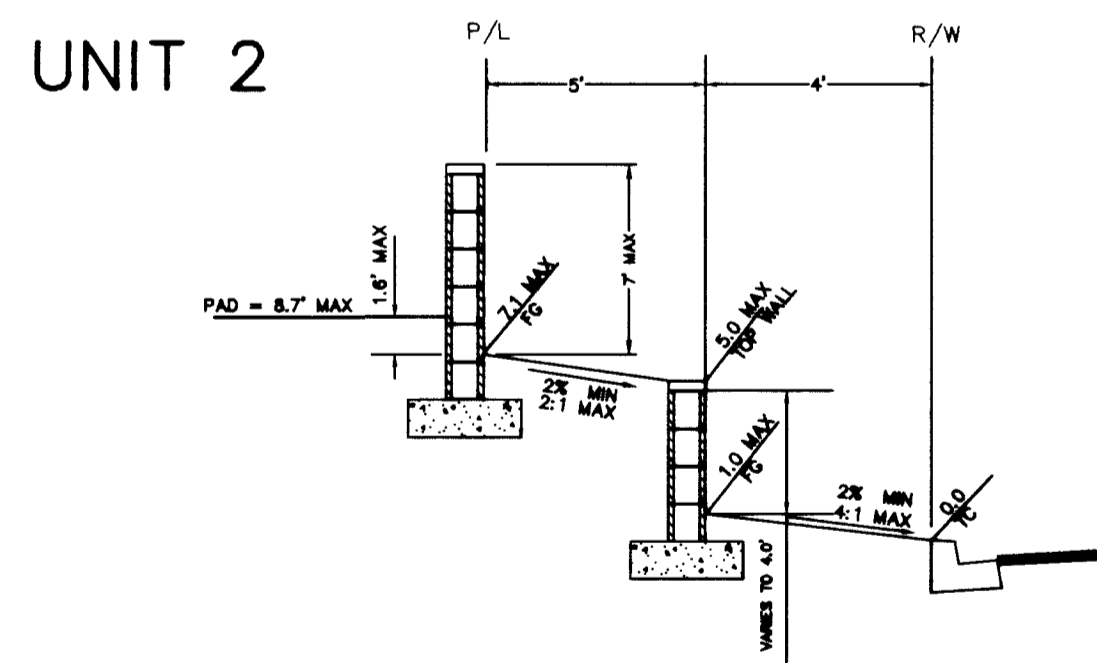


SECTION I

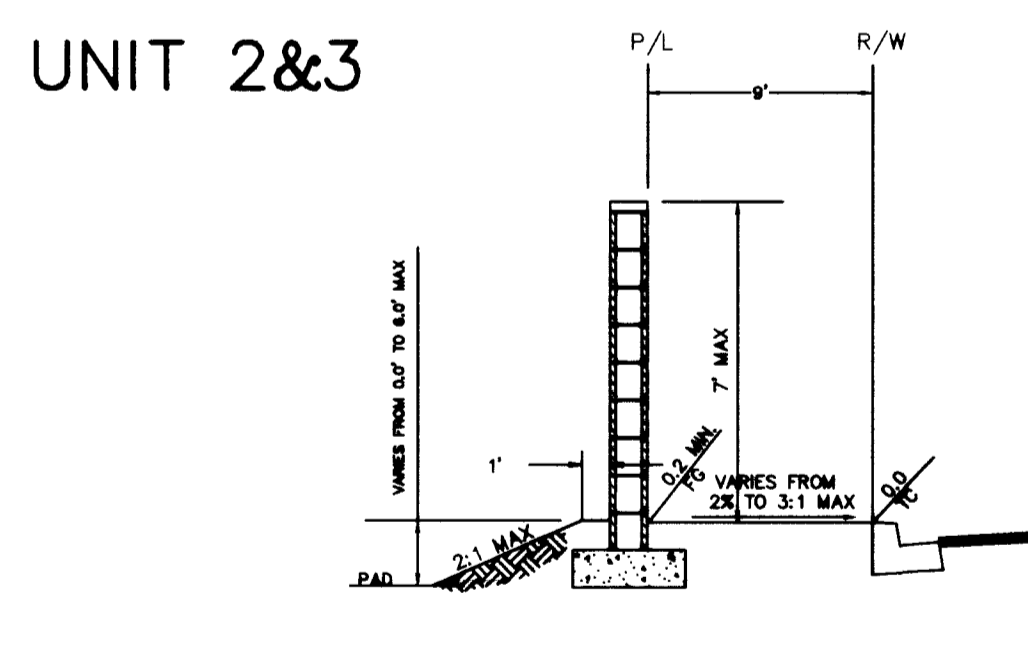


SECTION J

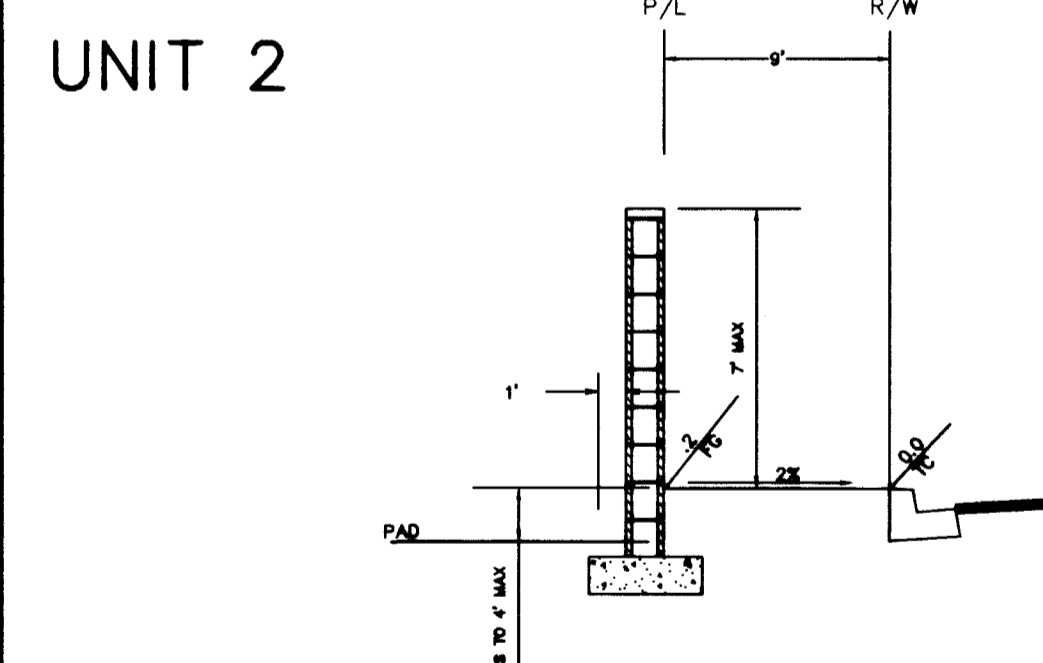


SECTION K

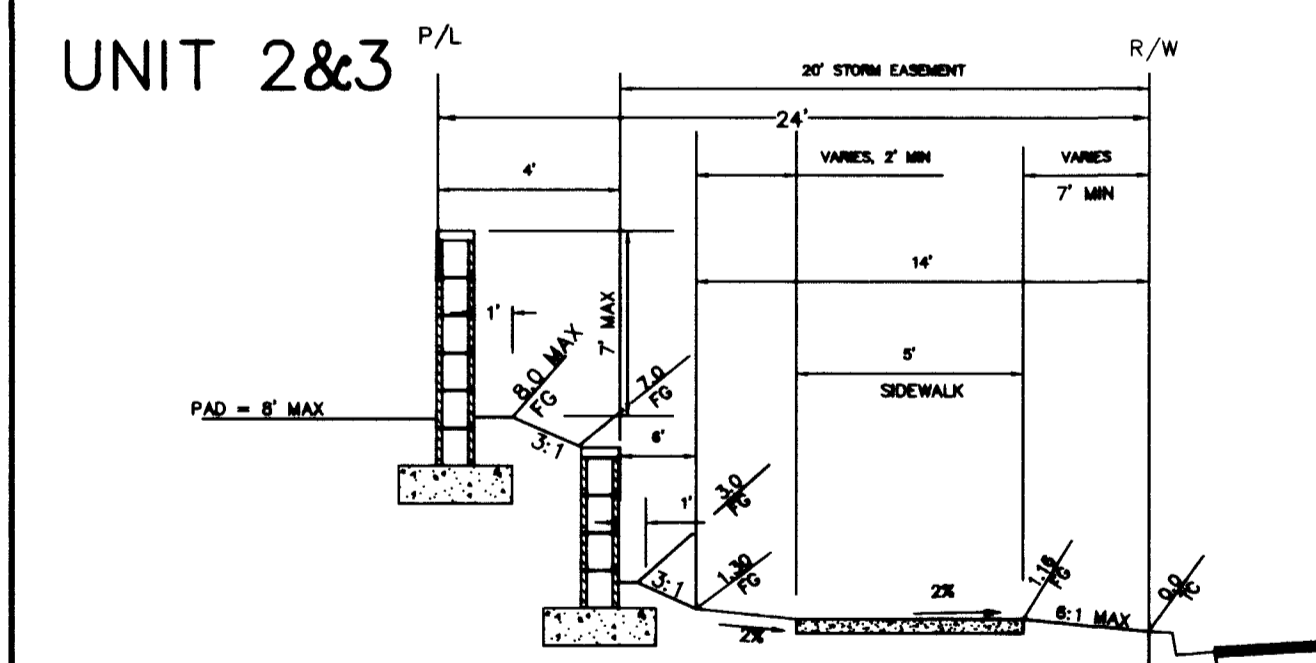


SECTION H - ANASAZI

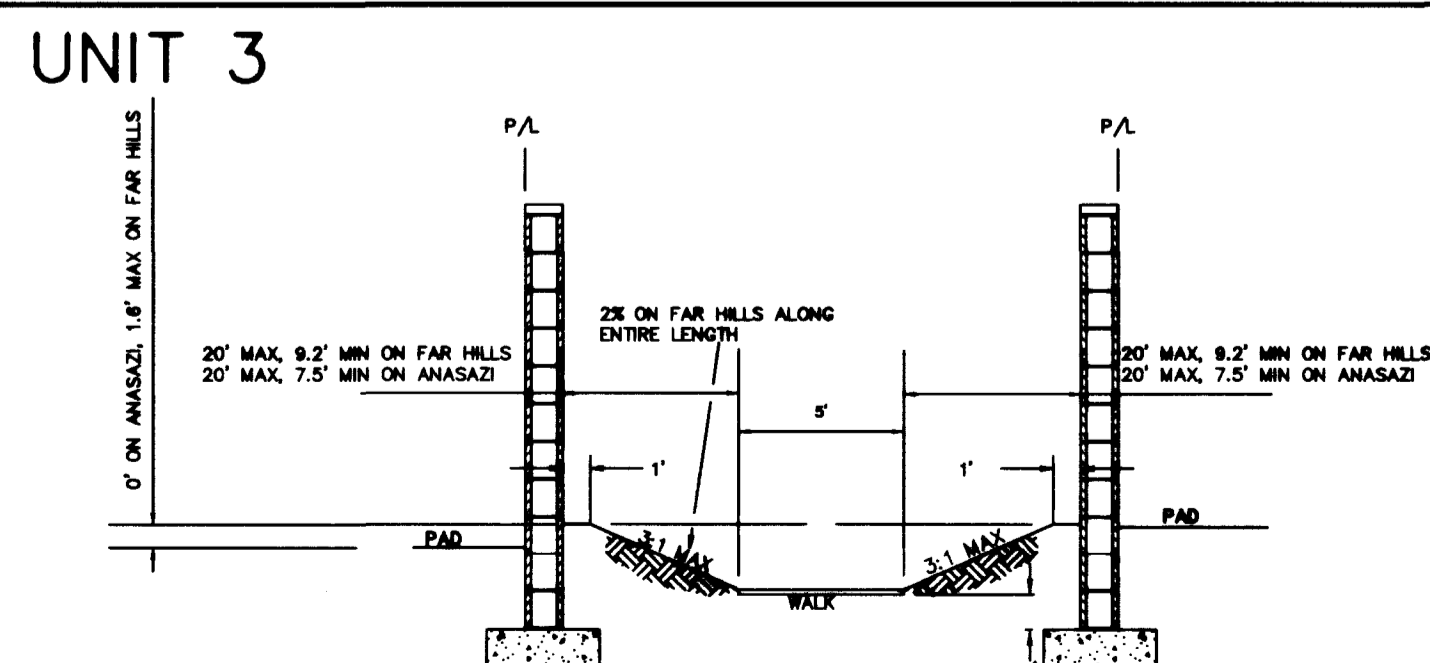


SECTION M

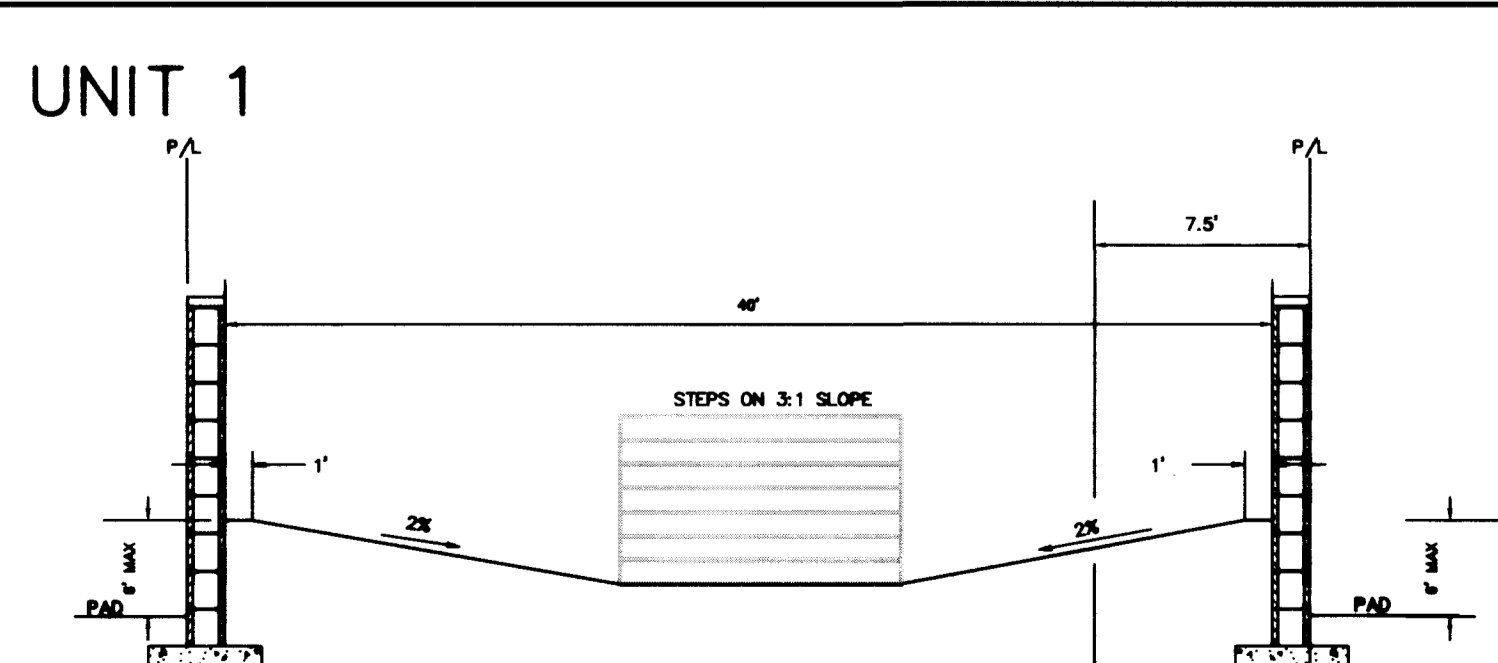

SECTION N

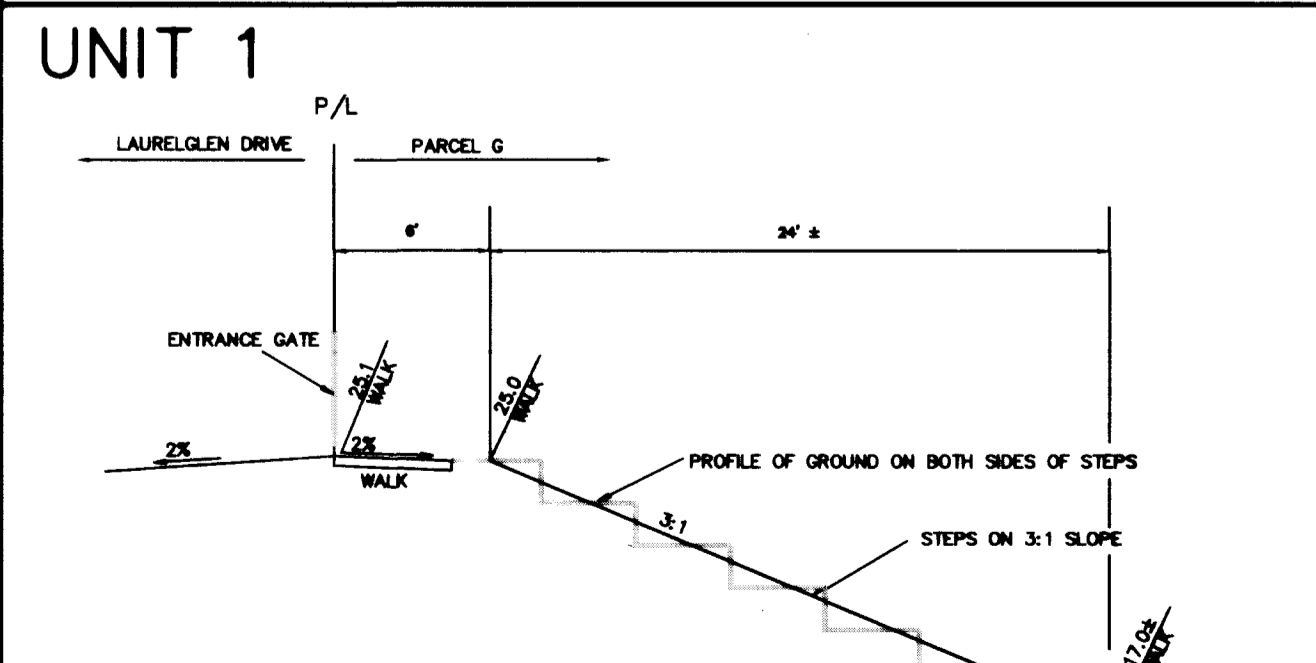

SECTION O

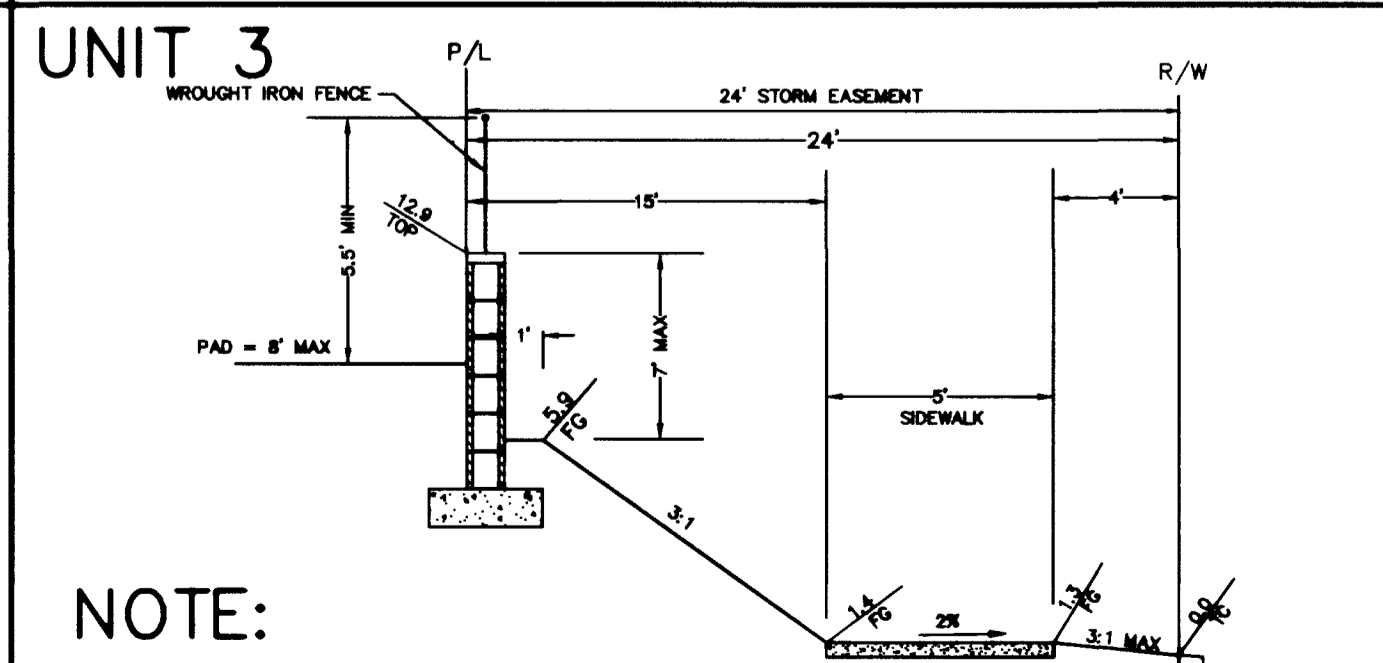

SECTION P - ANASAZI

NOTE:  
BLOCK WALLS AND RETAINING WALLS ARE SHOWN FOR REFERENCE ONLY, AND ARE TO BE DESIGNED BY OTHERS.

DRAWING NO: 2903nts

REVISIONS

NO.	DATE	BY	APPROVED
1	6/7	HAILIN LI	

PROJECT: REVISED NEW STREET WALLS









ROYAL WOODS - UNIT 1

DETAIL SHEET

PRESLEY HOMES

JOB NO: 712903

NAME: HAILIN LI

DATE: 11.24.97


SCALE: NO SCALE

PAGE: D1


10 of 11

W26


107Y-4538-1

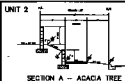


SECTION A - ACACIA TREE

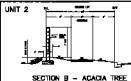


SECTION B - ACACIA TREE

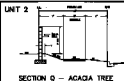


SECTION Q - ACACIA TREE

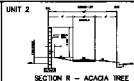


SECTION R - ACACIA TREE

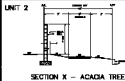


SECTION X - ACACIA TREE

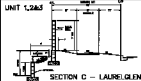


SECTION C - LAURELGLEN

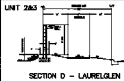


SECTION D - LAURELGLEN

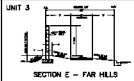


SECTION E - FAR HILLS

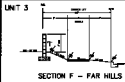


SECTION F - FAR HILLS

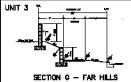


SECTION G - FAR HILLS

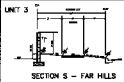


SECTION S - FAR HILLS

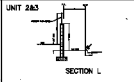


SECTION L

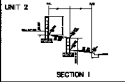


SECTION I

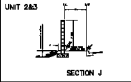


SECTION J

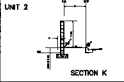


SECTION K

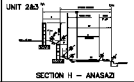


SECTION H - ANASAZI

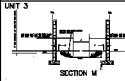


SECTION M

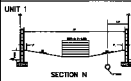

SECTION N

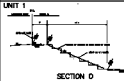

SECTION O

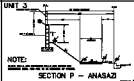

SECTION P - ANASAZI

	ROYAL WOODS - UNIT 1 DETAIL SHEET PRESLEY HOMES
DATE: _____ DRAWN BY: _____ CHECKED BY: _____ IN CHARGE: _____	DI 1077-4538-1