




ROYAL PLUM LANE PROFILE (PUBLIC)

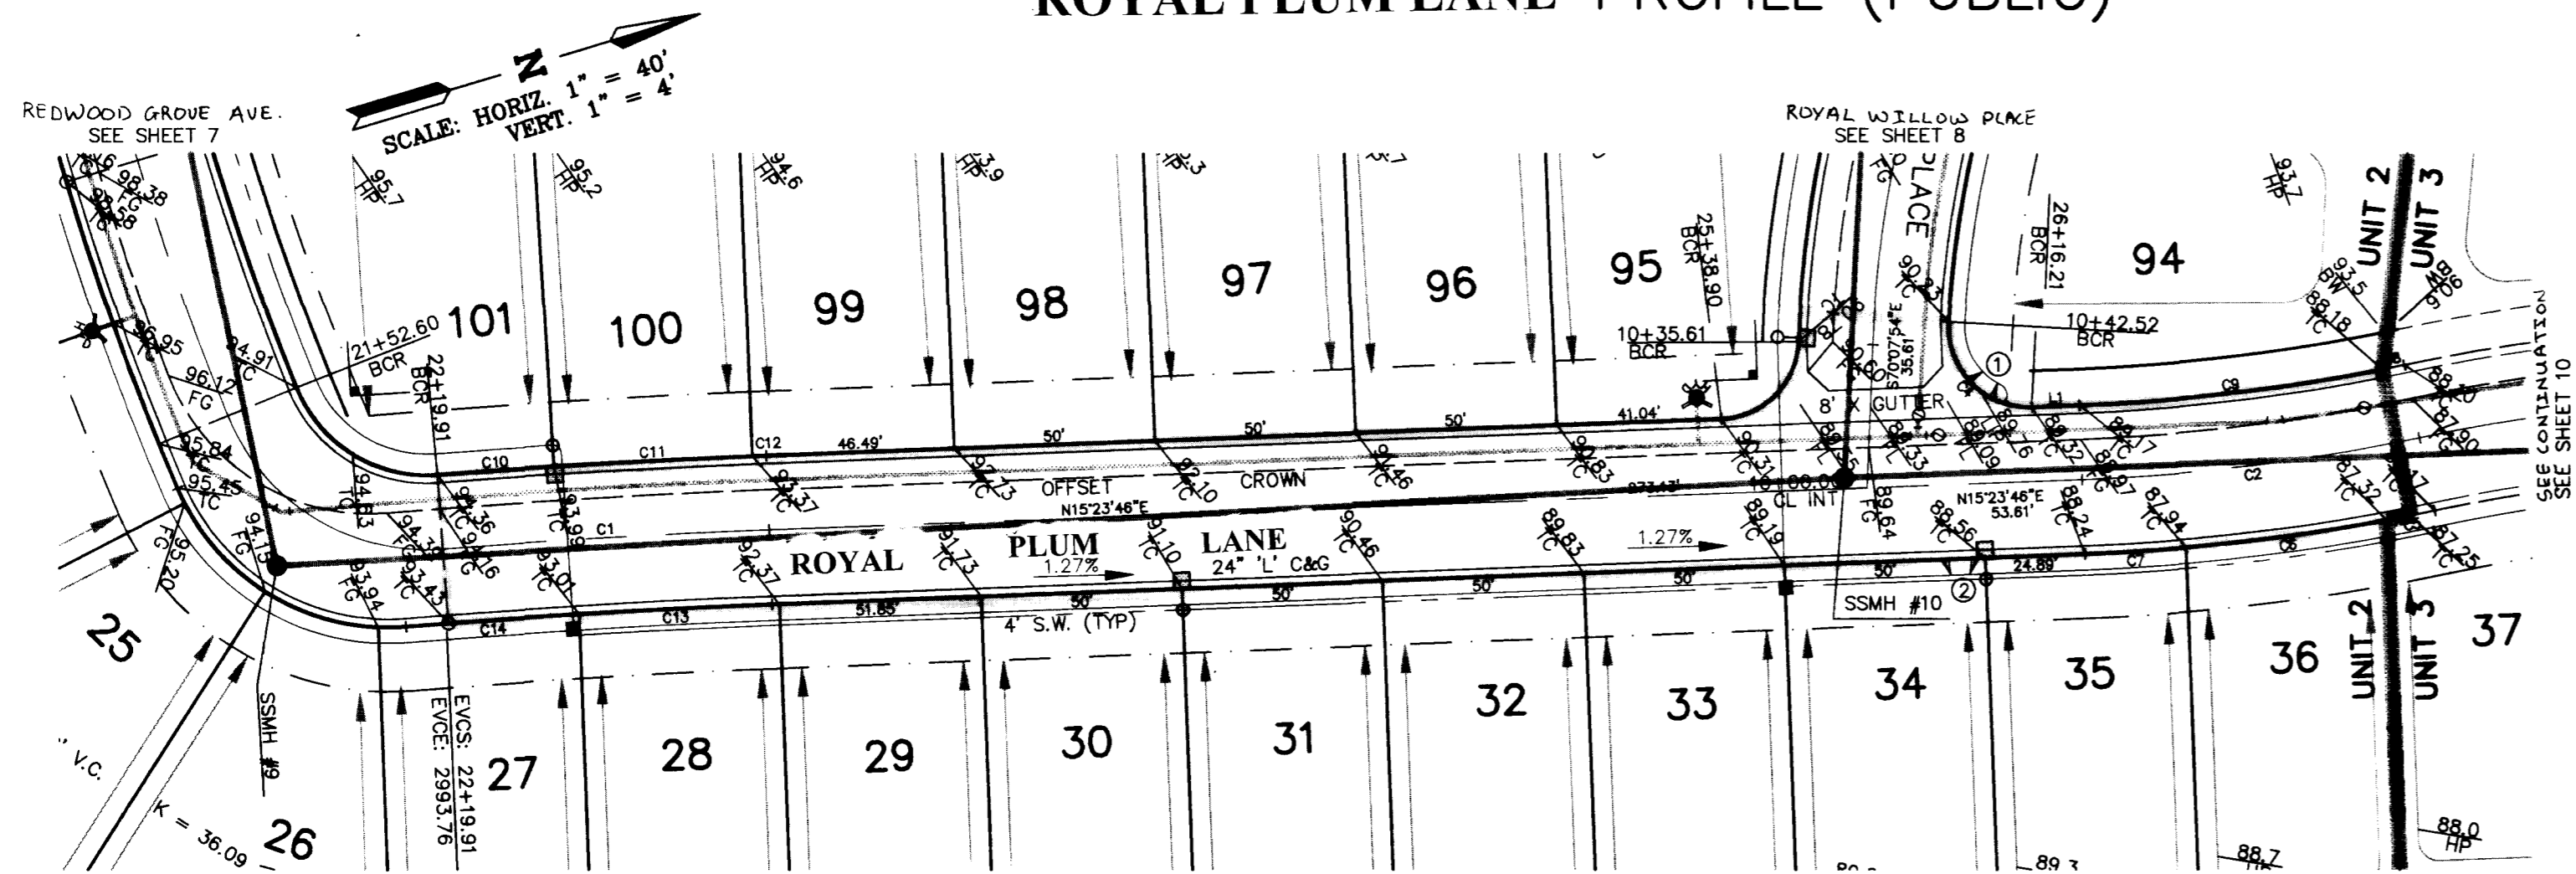

ROYAL PLUM LANE PLAN (PUBLIC)

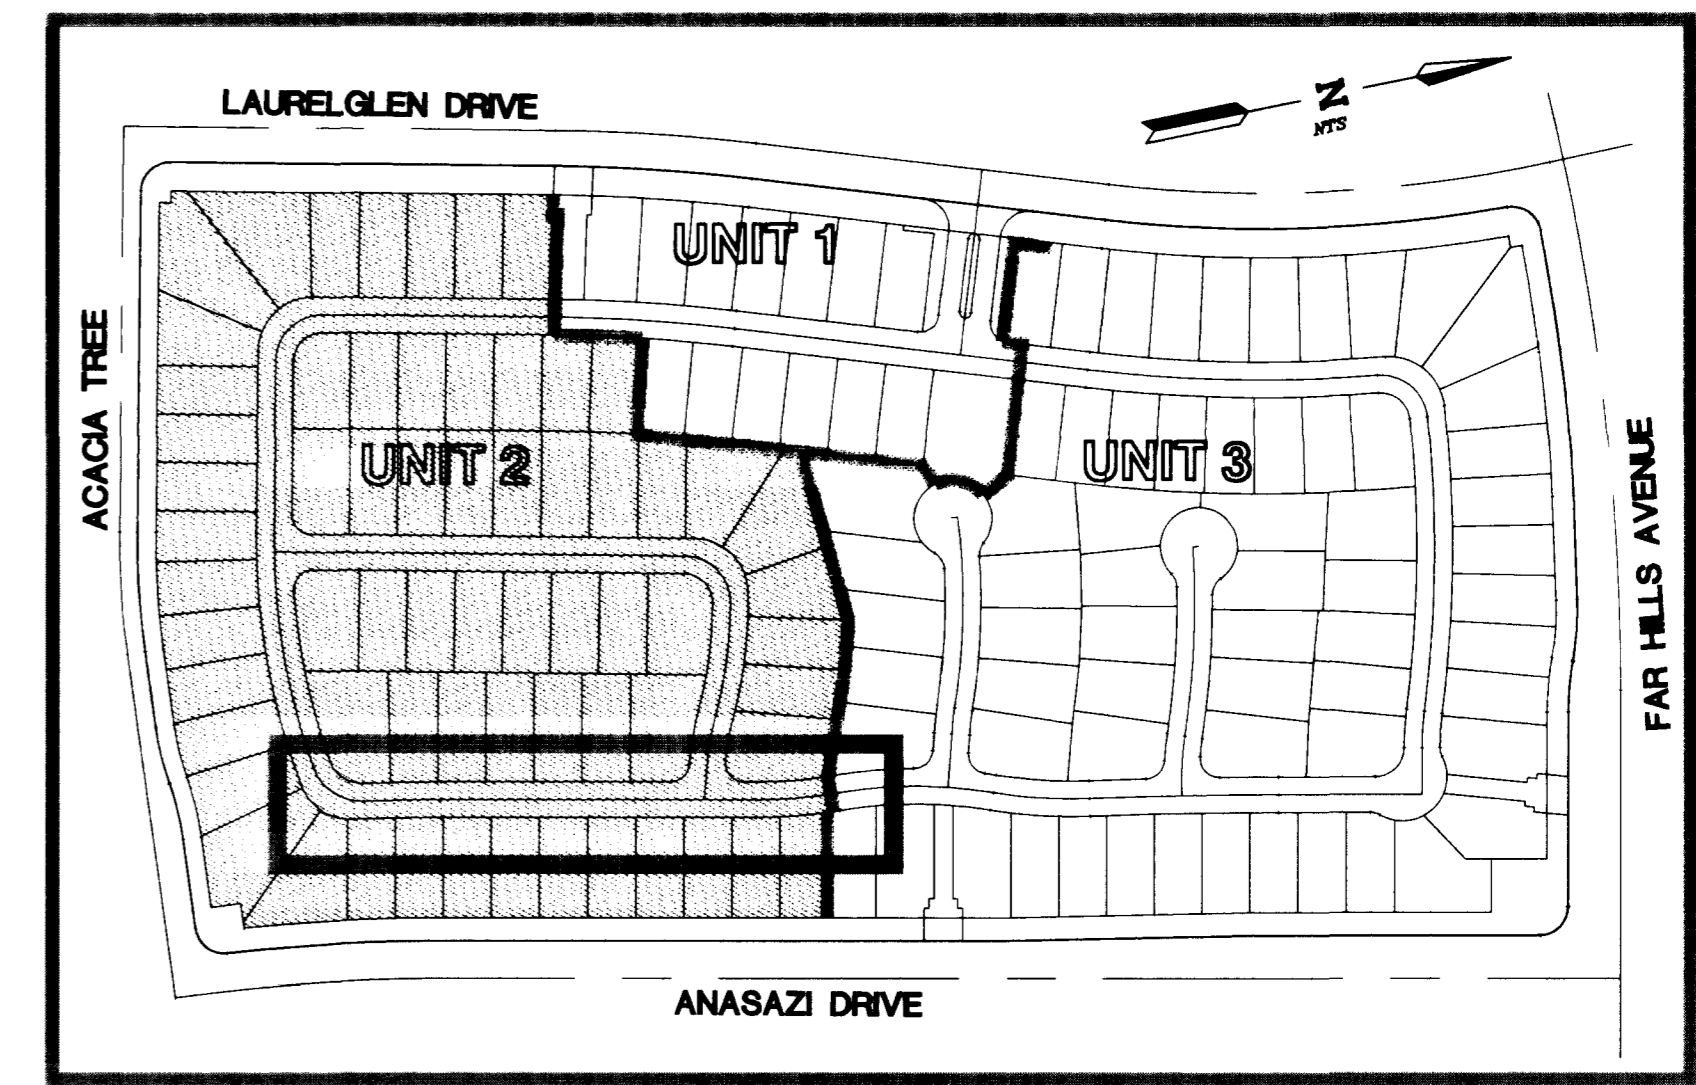

KEY MAP

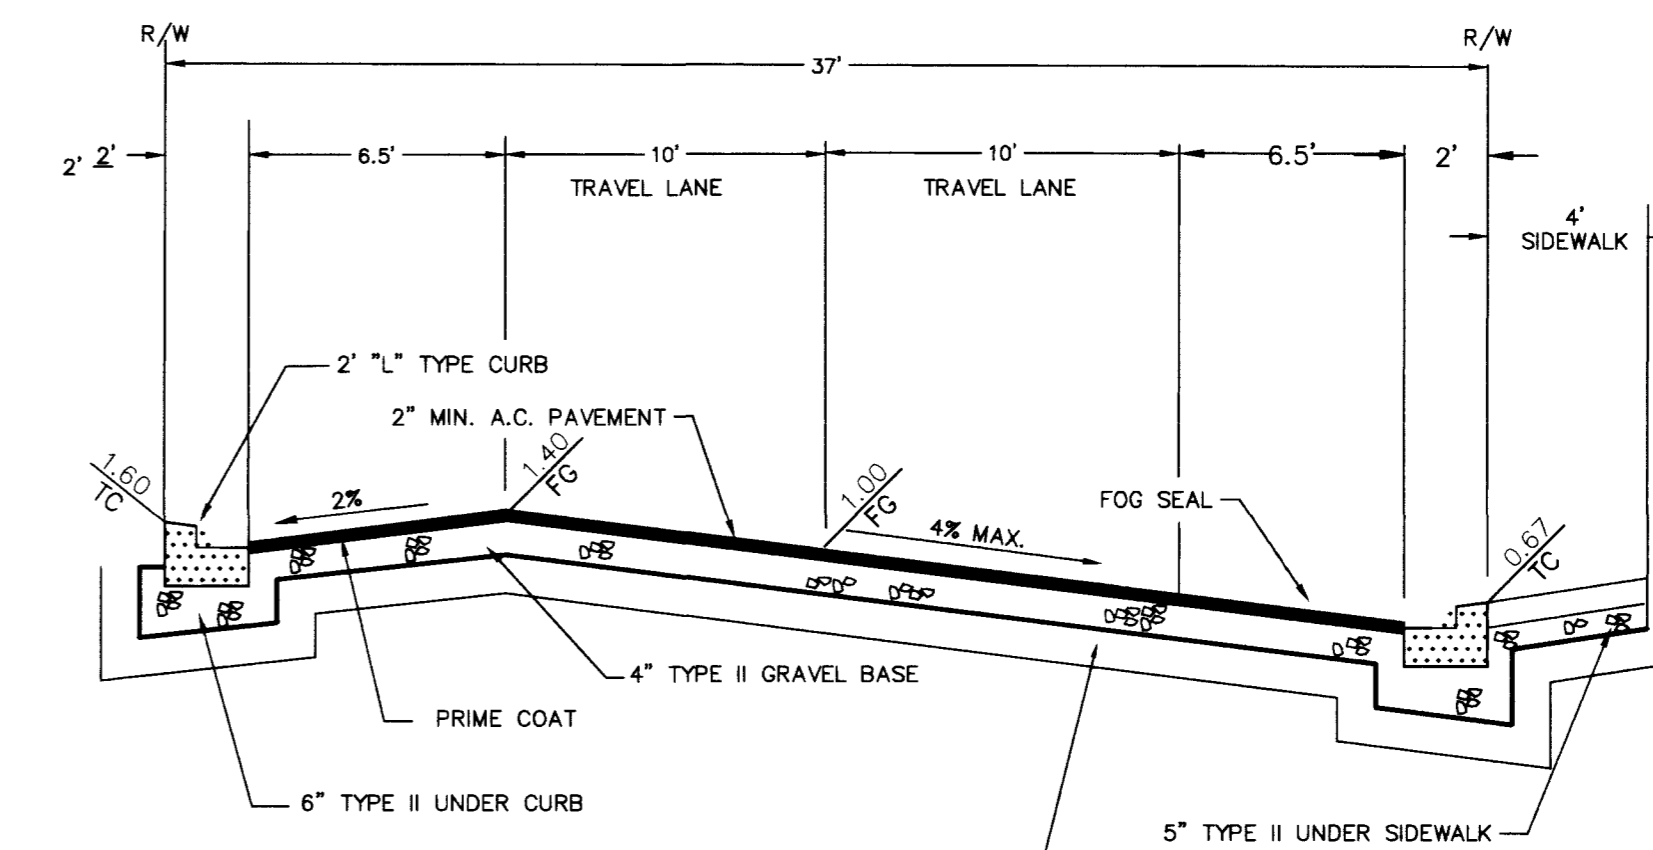

INTERIOR STREET (TYP.)
PER SUMMERLIN STD. DWG. No. 5-15 (MODIFIED)

HC RAMP DATA

	A	B	SLOPE
①	4.5	9.5	-2.72%
②	8.0	8.0	1.27%

LINE DATA TABLE

No.	BEARING	DISTANCE
L1	N15°23'46"E	11.91'


CURVE DATA TABLE

No.	RADIUS	DELTA	LENGTH	TANGENT
C1	2186'	02°08'06"	81.46'	40.74'
C2	500'	09°40'43"	84.48'	42.33'
C3	20'	85°31'40"	29.85'	18.5'
C4	20'	95°47'35"	33.44'	22.13'
C5	518.5'	01°20'59"	12.21'	6.11'
C6	518.5'	05°33'12"	50.26'	25.15'
C7	518.5'	02°46'32"	25.12'	12.56'
C8	481.5'	00°40'14"	5.64'	2.82'
C9	481.5'	09°00'29"	75.7'	37.93'
C10	2204.5'	00°45'17"	29.04'	14.52'
C11	2204.5'	01°17'20"	49.6'	24.8'
C12	2204.5'	00°05'29"	3.51'	1.76'
C13	2167.5'	01°16'22"	48.15'	24.08'
C14	2167.5'	01°08'27"	43.15'	21.58'

QUANTITIES THIS SHEET


2" ASPHALTIC PAVING	16,286 SF
TYPE II UNDERBASE	236 CY
TYPE I UNDERBASE	295 CY
2" L" TYPE CURB AND GUTTER	897 LF
4" TYPE CURB AND GUTTER	N/A
VALLEY GUTTER	626 SF
4" SIDEWALK	1,948 SF

GRAPHIC SCALE

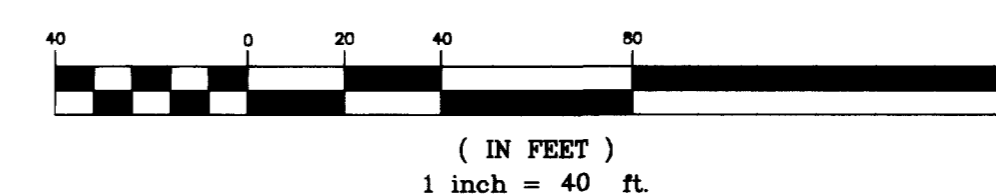

NOTICE!

EXISTING UTILITIES ARE SHOWN ON PLANS FOR THE CONVICTION OF THE CONTRACTOR ONLY. THE CONTRACTOR IS RESPONSIBLE FOR THE PROTECTION OF ALL UTILITIES. THE ENGINEER BEARS NO RESPONSIBILITY FOR UTILITIES NOT SHOWN OR SHOWN INCORRECTLY.

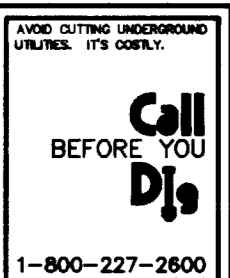

1-800-227-2600










107Y-4538-2

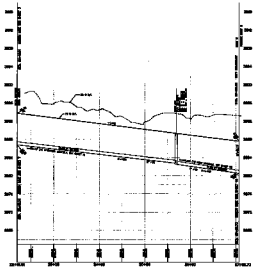

ROYAL PLUM LANE PROFILE (PUBLIC)



ROYAL PLUM LANE PLAN (PUBLIC)

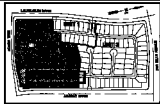

KEY MAP

















