




UMBRELLA TREE COURT PROFILE SEWER EXTENSION (PUBLIC)

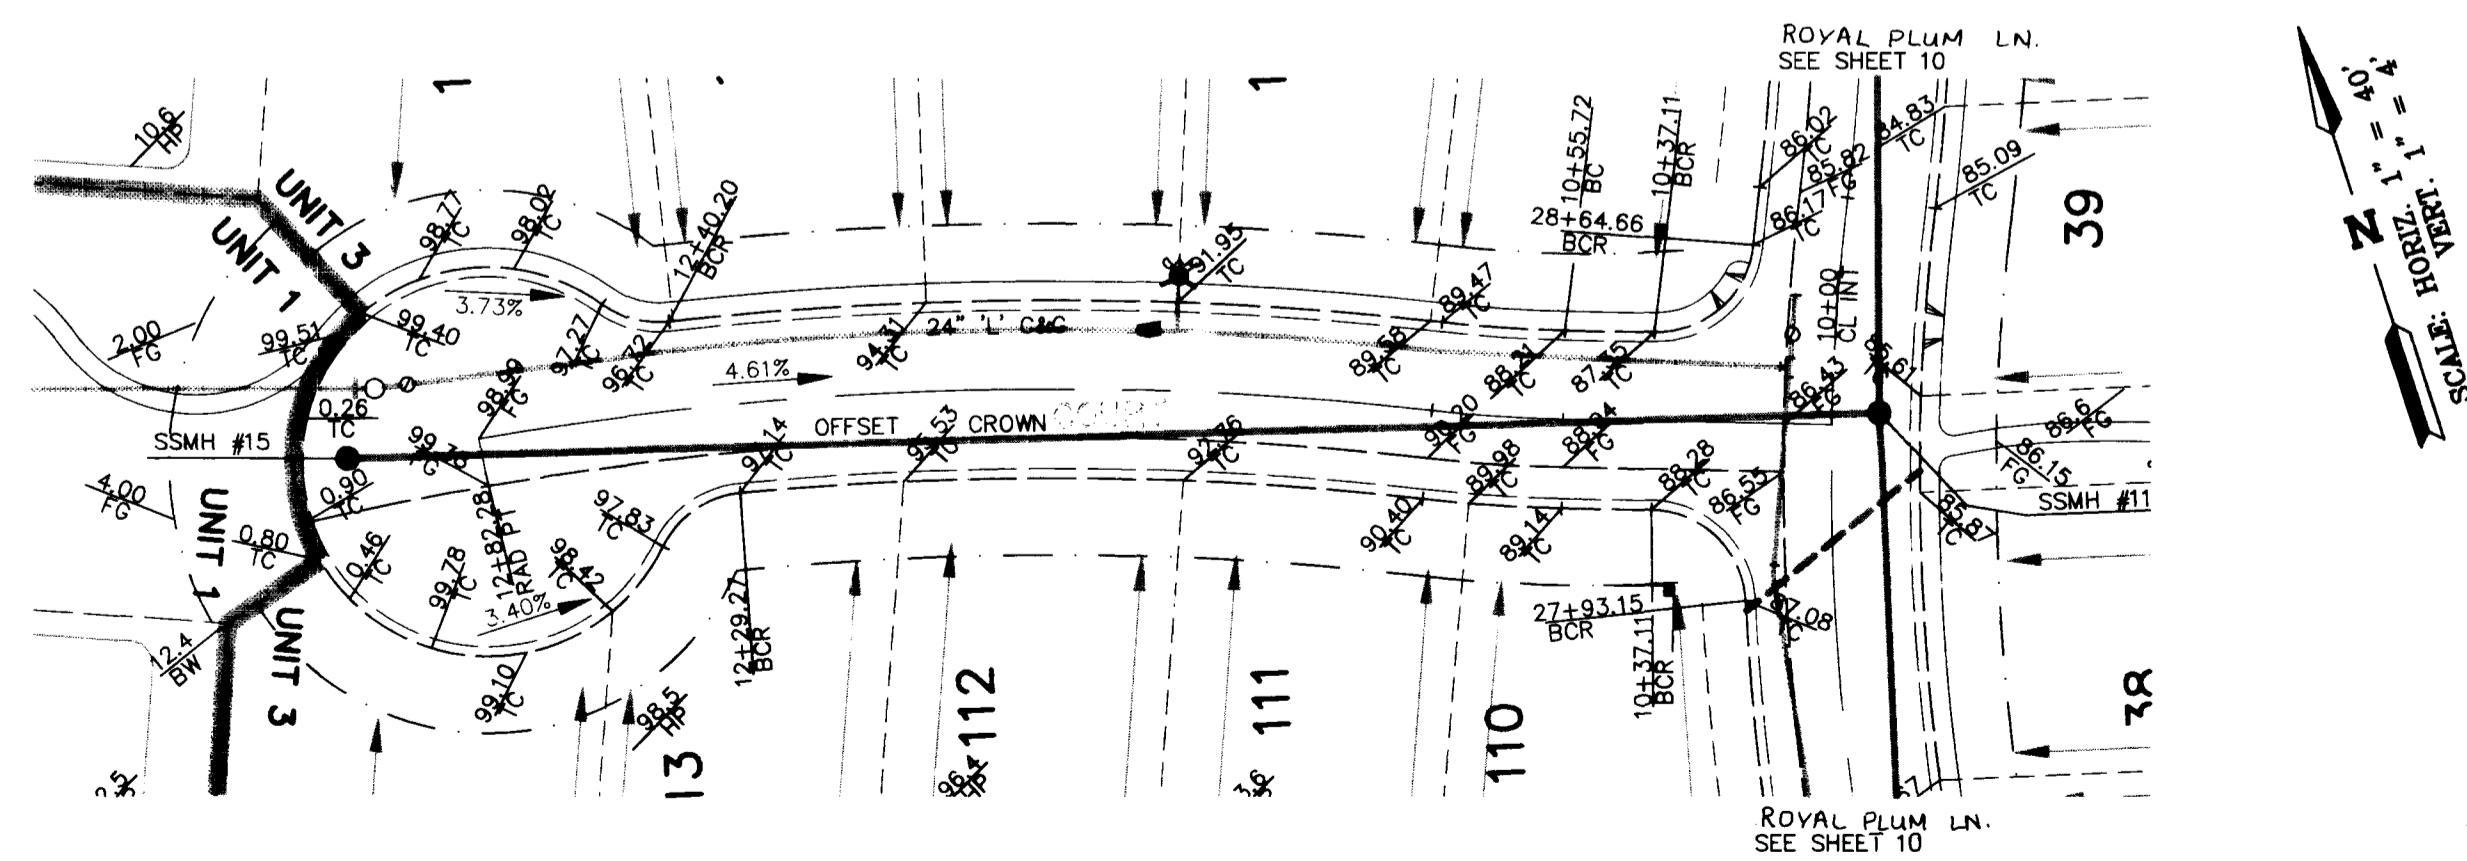

UMBRELLA TREE COURT PLAN SEWER EXTENSION (PUBLIC)

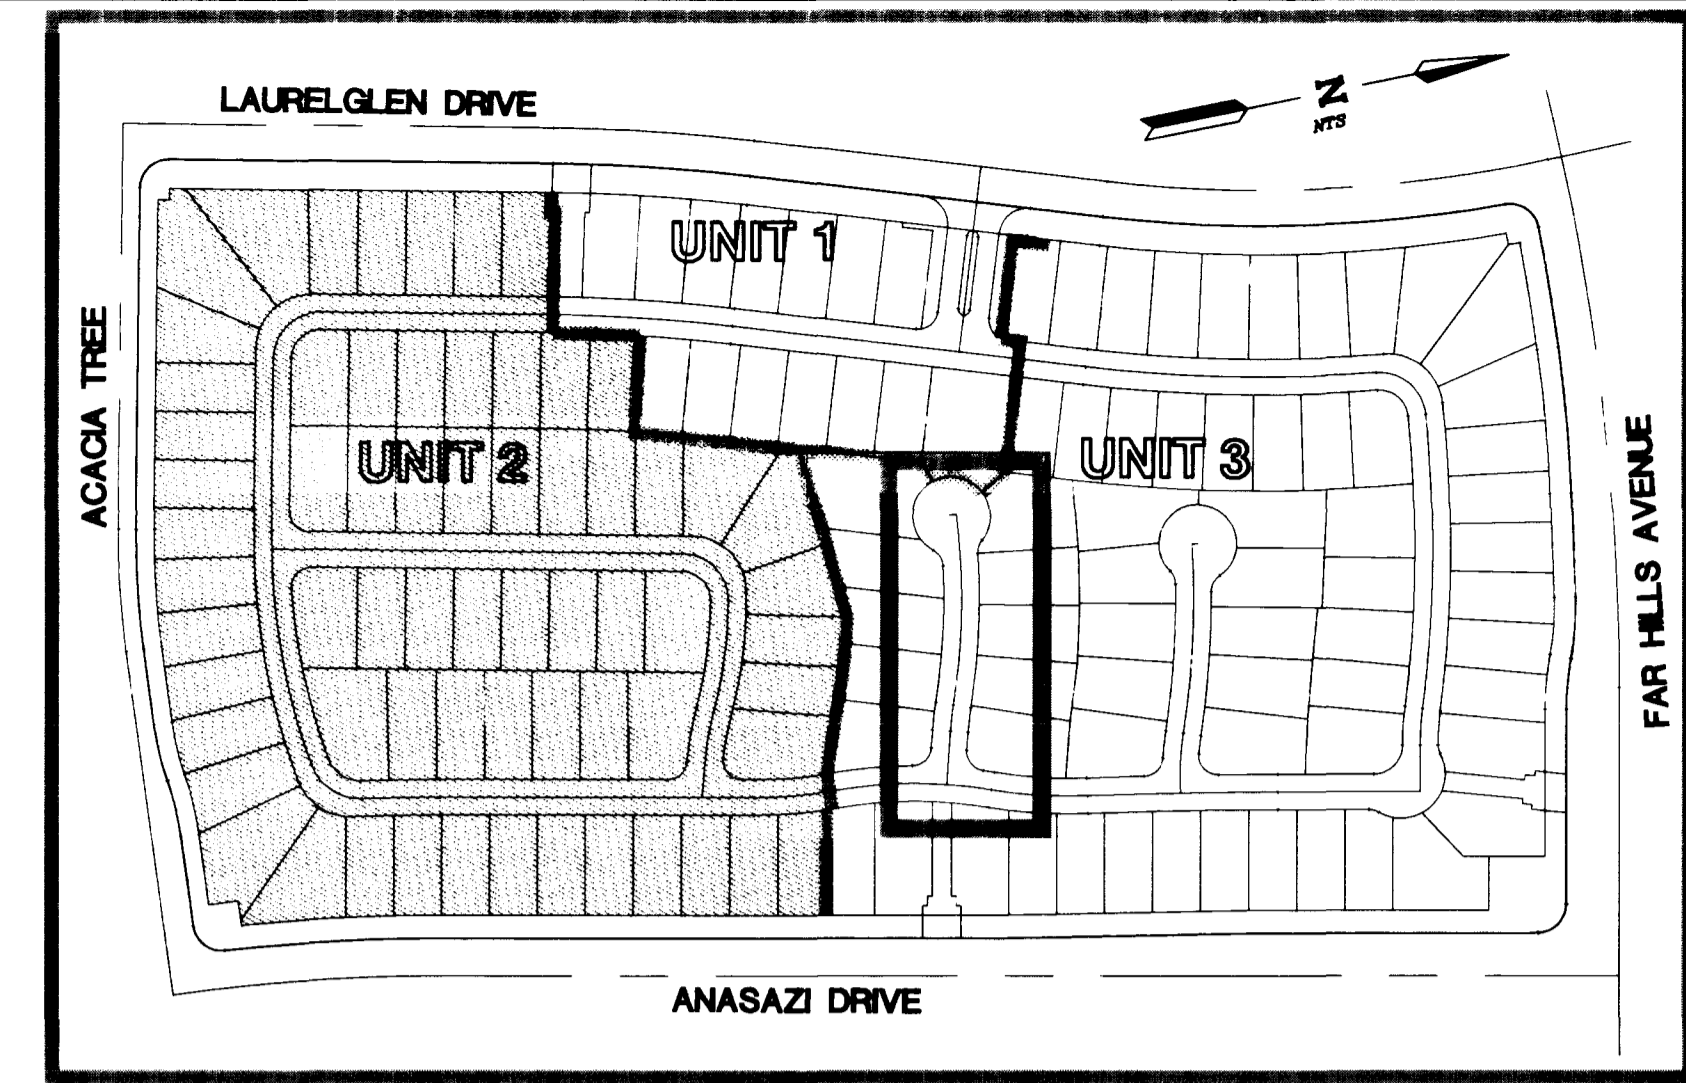


KEY MAP

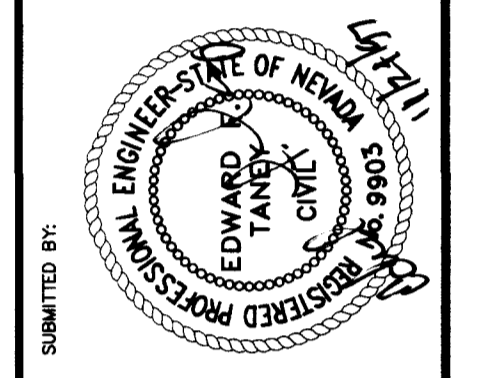

ALPHA & ENGINEERING COMPANY
 50 S. JAMES #202, LAS VEGAS, NV 89107
 Telephone: (702) 877-3000


PROJECT: ROYAL WOODS - UNIT 2
 TITLE: UMBRELLA TREE COURT UT. EXT.

JOB NO.: 712903
 NAME: HAI XIN LI
 DATE: 11.24.97
 SCALE: 1"=40'(H); 1"=4'(V)
 PAGE: 11 OF 13

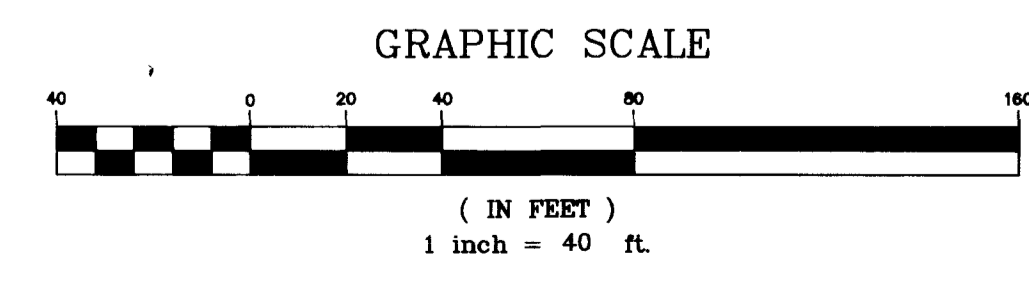

NOTICE!
 EXISTING UTILITIES ARE SHOWN ON PLANS FOR THE CONVENIENCE OF THE CONTRACTOR ONLY. THE CONTRACTOR IS RESPONSIBLE FOR THE PROTECTION OF ALL UTILITIES. THE ENGINEER BEARS NO RESPONSIBILITY FOR UTILITIES NOT SHOWN OR SHOWN INCORRECTLY.
 Call BEFORE YOU Dig!
 1-800-227-2800
 (NEVADA SERVICE ONLY)

6914

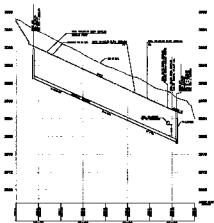

UMBRELLA TREE COURT PROFILE SEWER EXTENSION (PUBLIC)



UMBRELLA TREE COURT PLAN SEWER EXTENSION (PUBLIC)



KEY MAP



ALPHA
 ENGINEERING
 COMPANY

ROYAL WOODS - UNIT 2
 UMBRELLA TREE COURT UT. EXT.

