
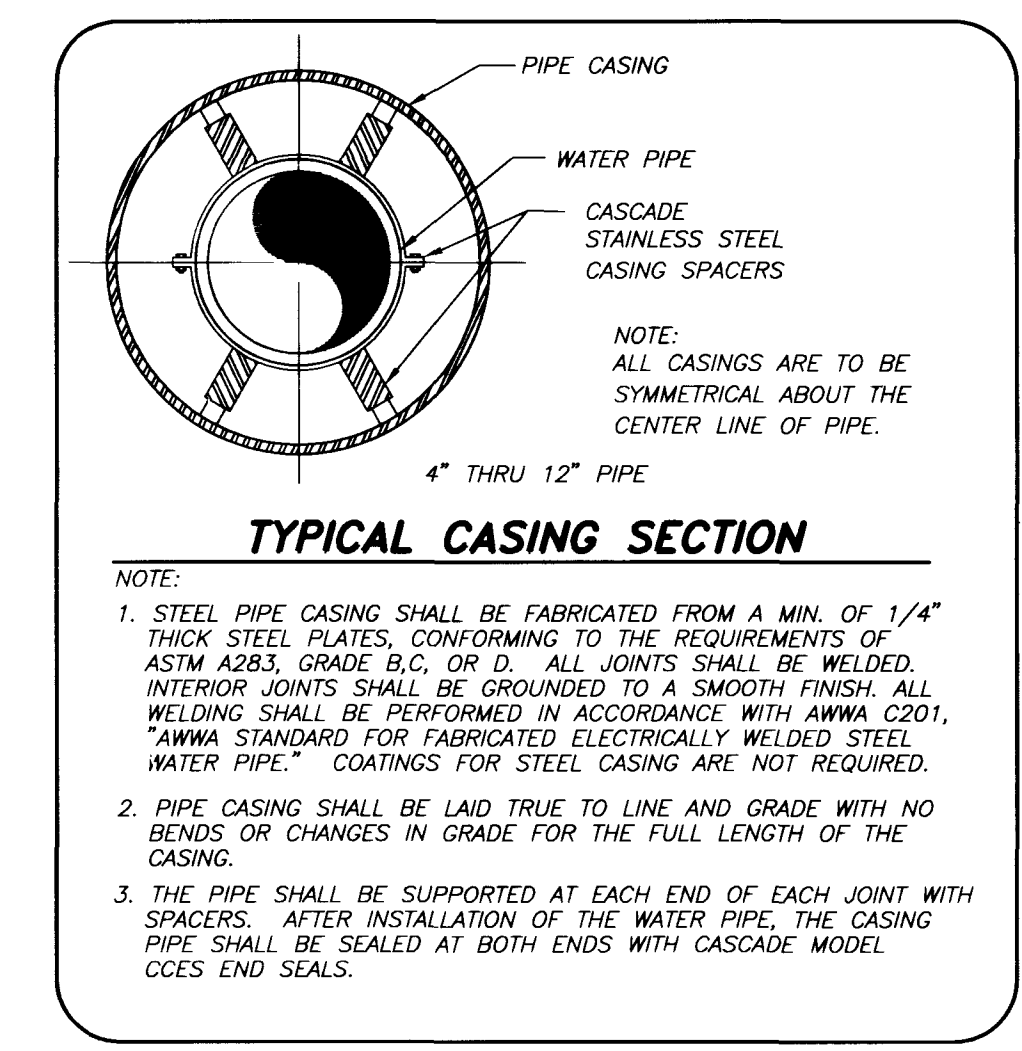
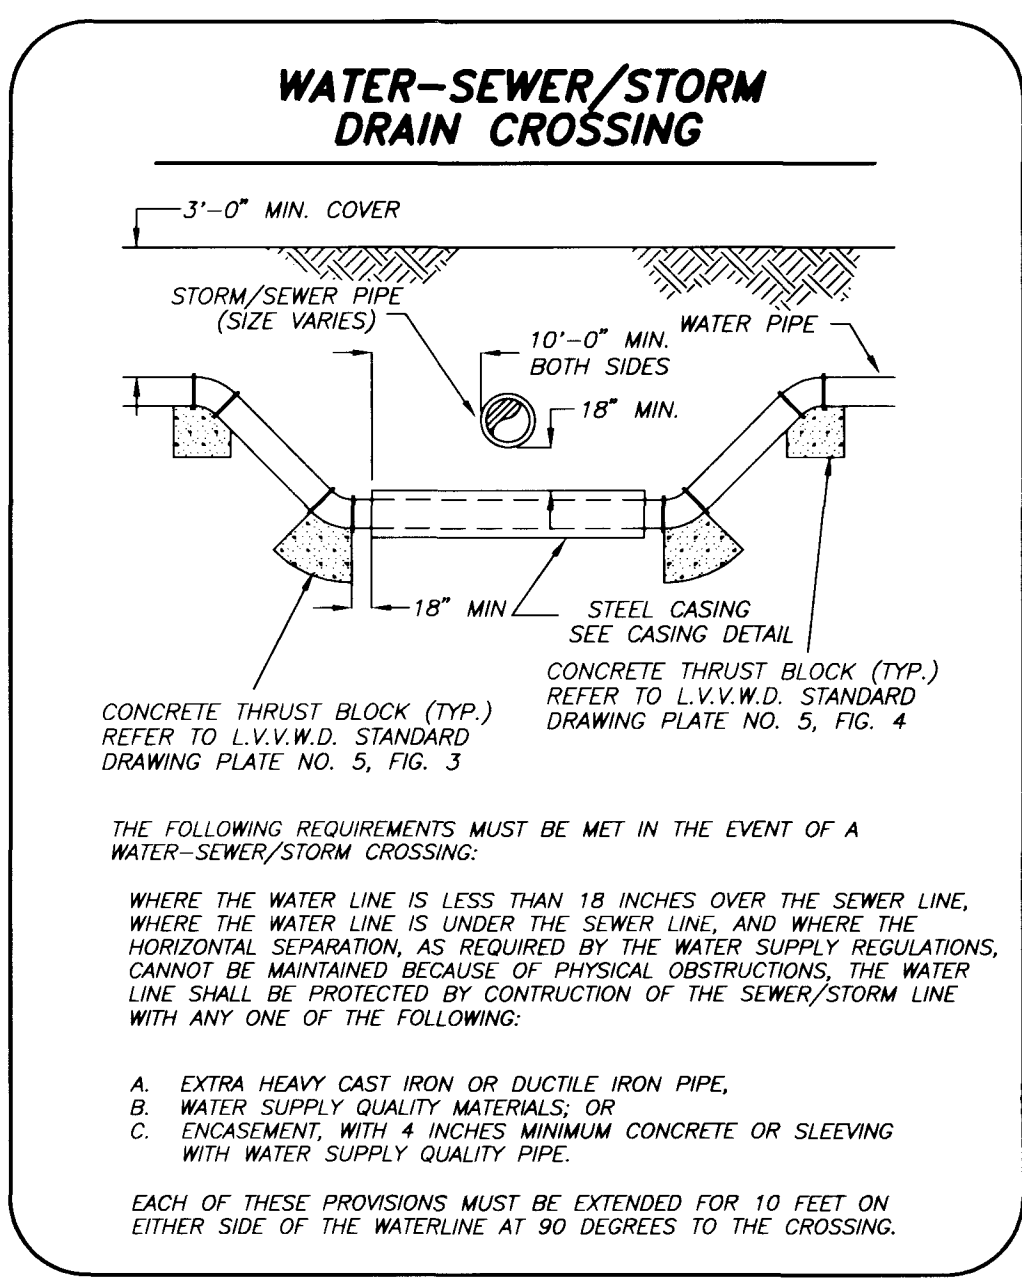
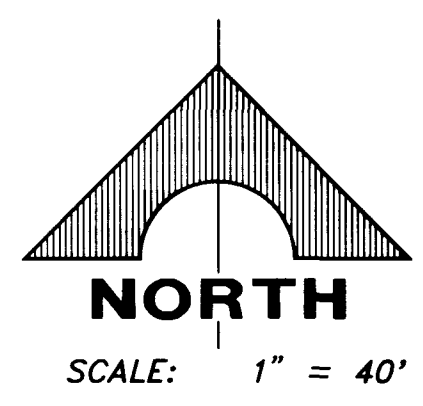


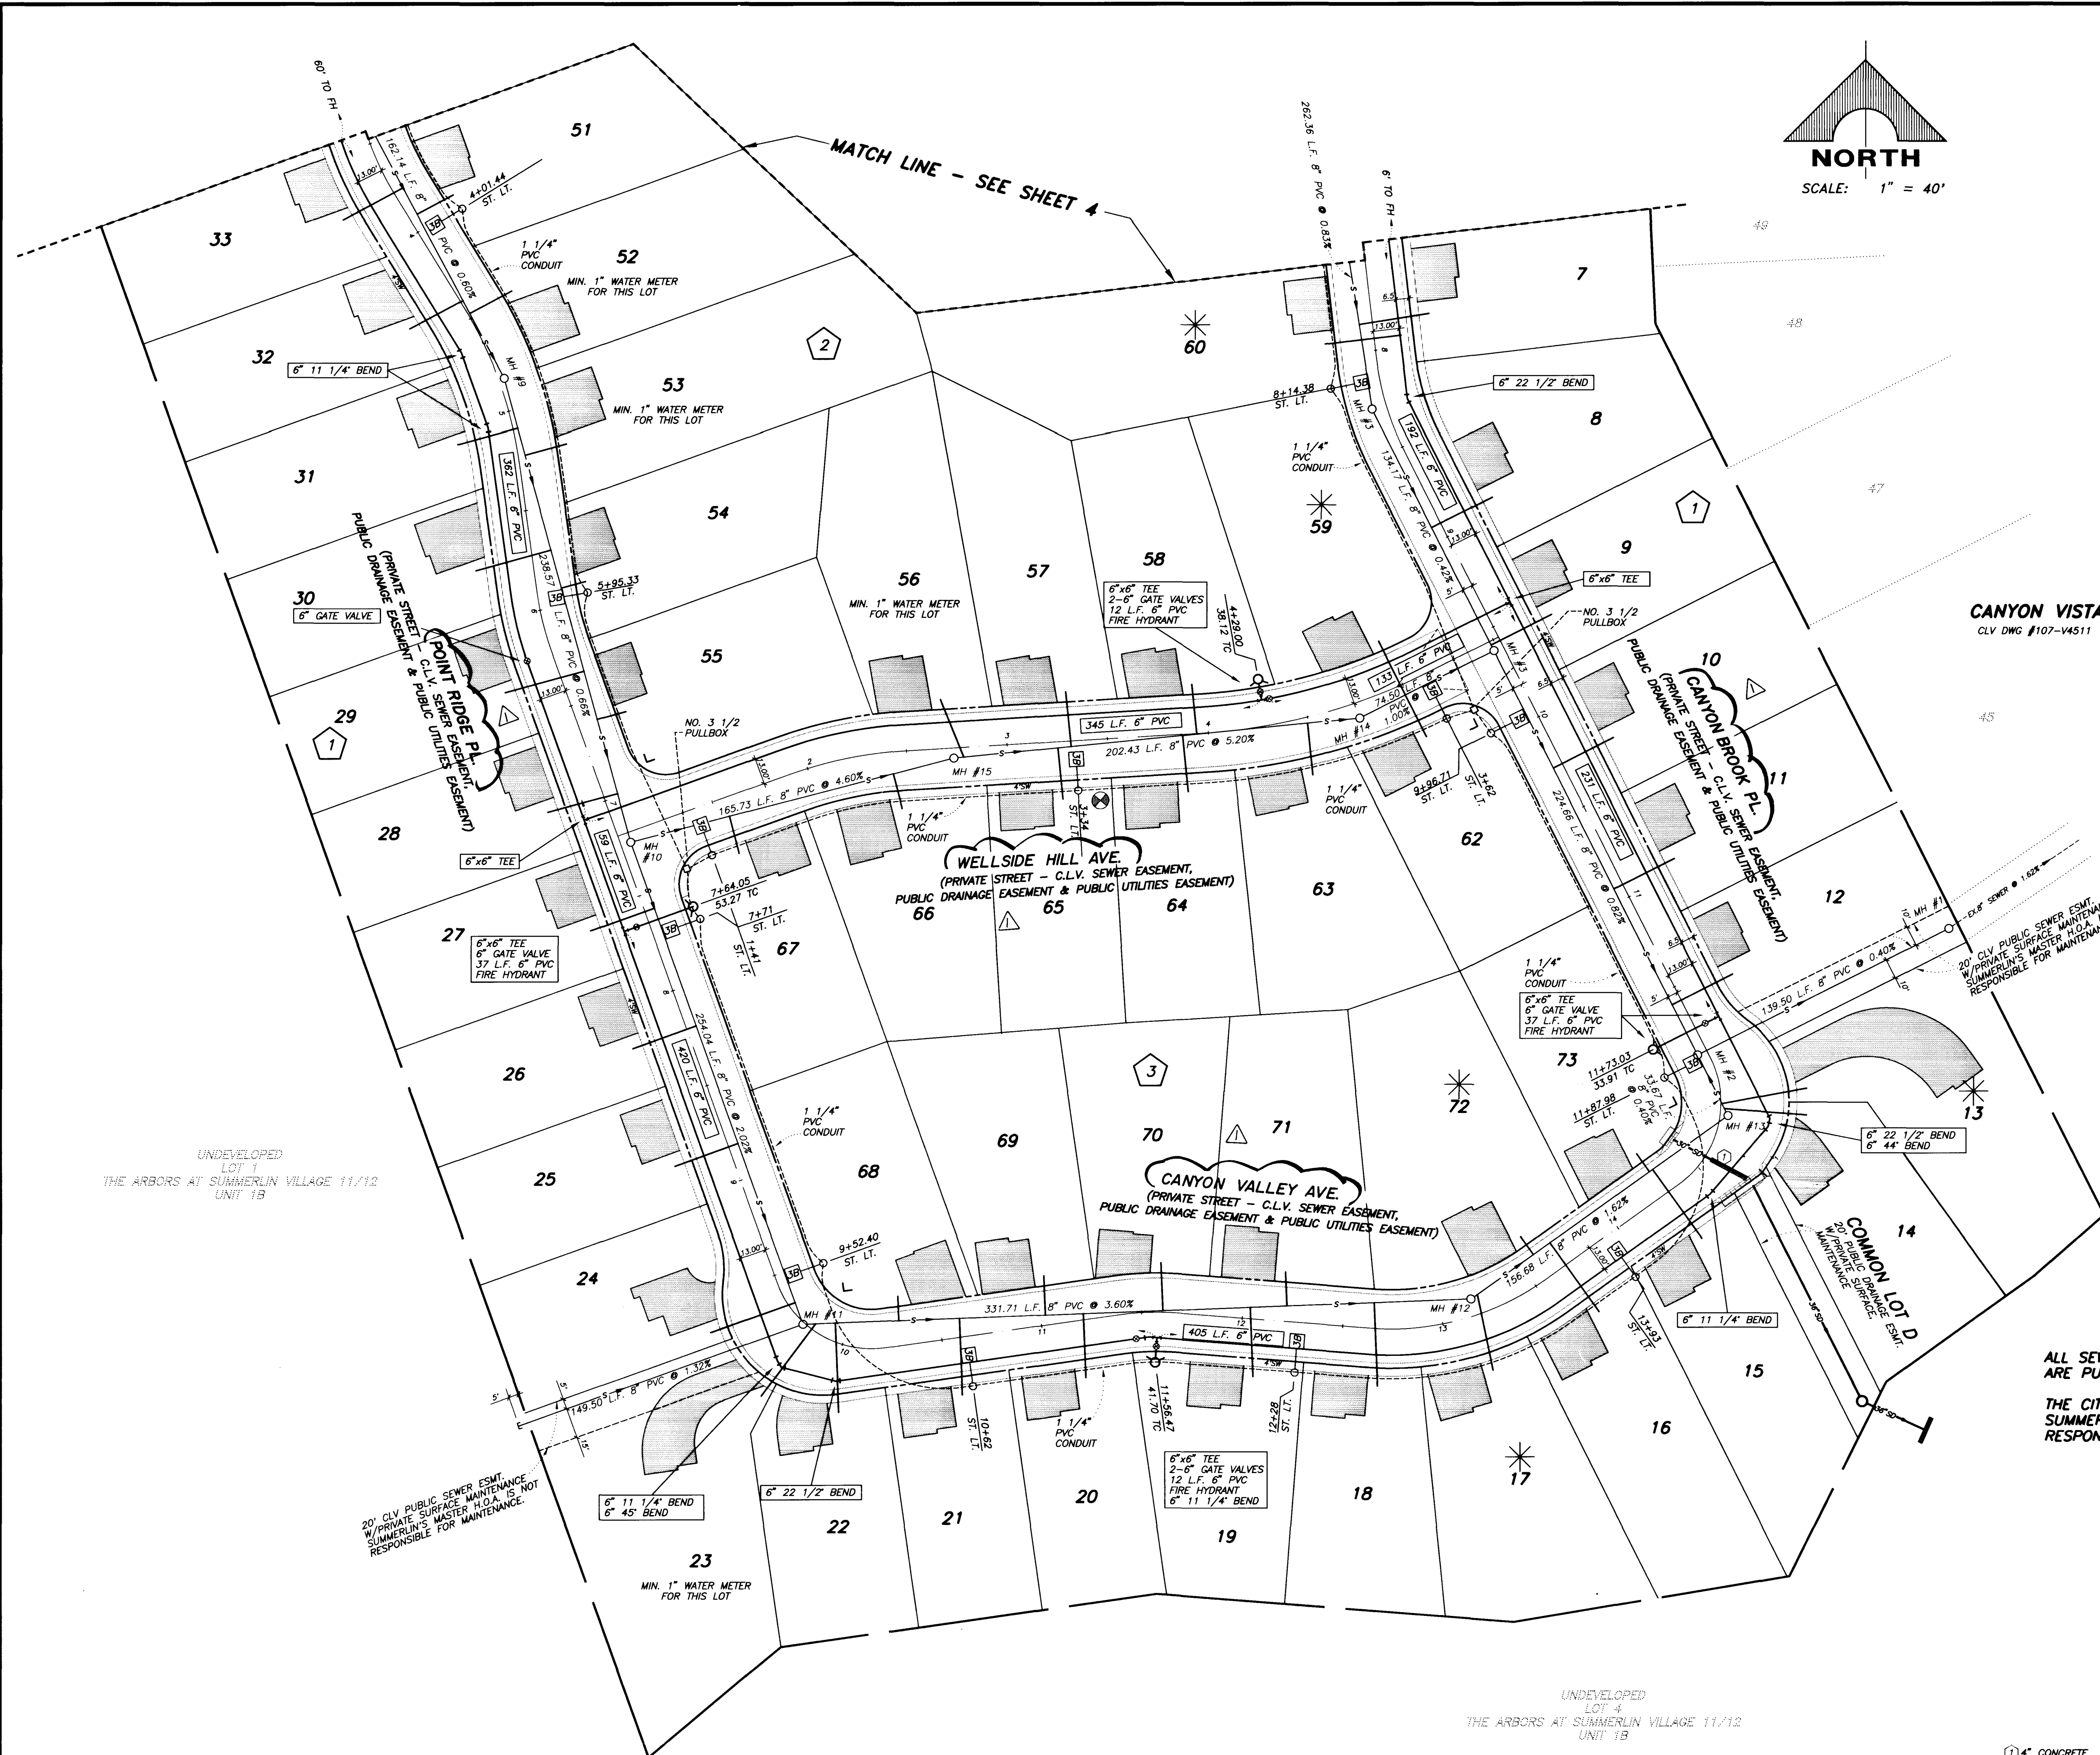

ALL SEWERS SHOWN ON THIS SHEET ARE PUBLIC SEWERS.

THE CITY OF LAS VEGAS AND/OR SUMMERLIN'S MASTER HOA ARE NOT RESPONSIBLE FOR SEWER LATERALS.

APPROVED FOR CONSTRUCTION

R. Miller 4/15/97
CITY OF LAS VEGAS FIRE DEPARTMENT (DATE)

APPROVED FOR CONSTRUCTION

Gregory P. Madewell 4/16/97
LAS VEGAS VALLEY WATER DISTRICT (DATE)

REVISION	DATE	DESCRIPTION
1	4/15/97	REVISED LINES

ENGINEER: **G. C. WALLACE, INC.**
Engineering/Architecture
1555 SOUTH RAINBOW BLVD., LAS VEGAS, NEVADA 89102

BEAZER HOMES HOLDING CORPORATION OF NEVADA
SCARLETT CANYON at SUMMERLIN
UTILITY PLAN II

SHEET
5
OF 18 SHEETS

