



H:\CAL\LANDEV\15165\15165SSP Mod Jul. 30. 16. 38. 17. 1997 Plotted by: TFA

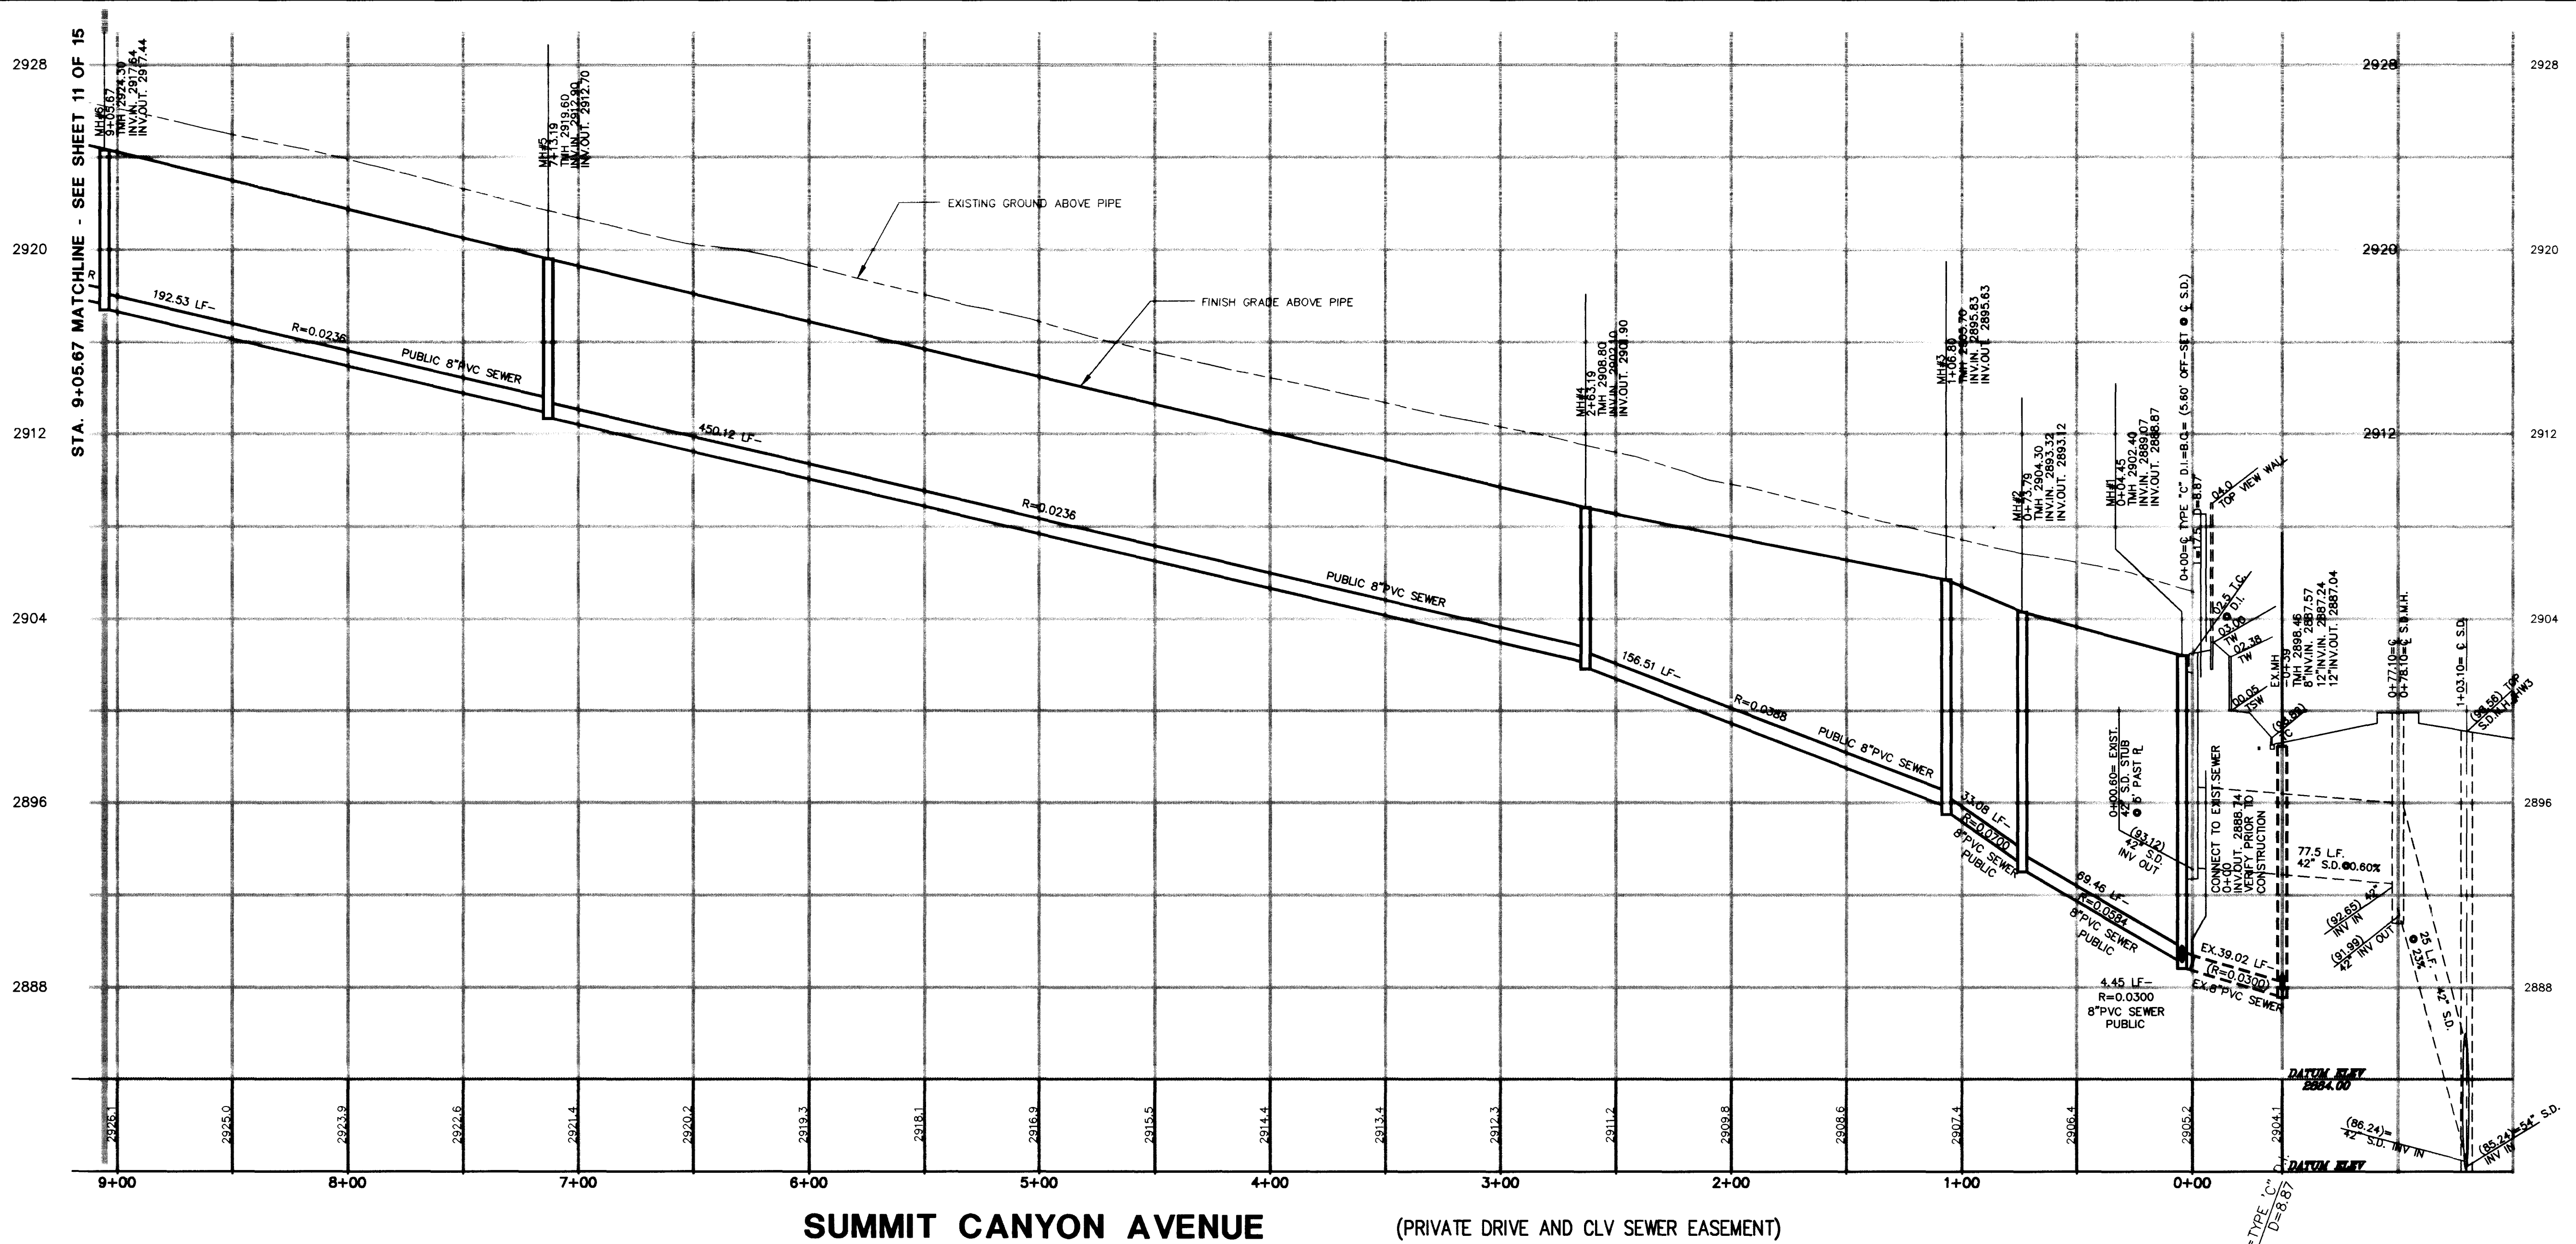

SUMMIT CANYON AVENUE (PRIVATE DRIVE AND CLV SEWER EASEMENT)

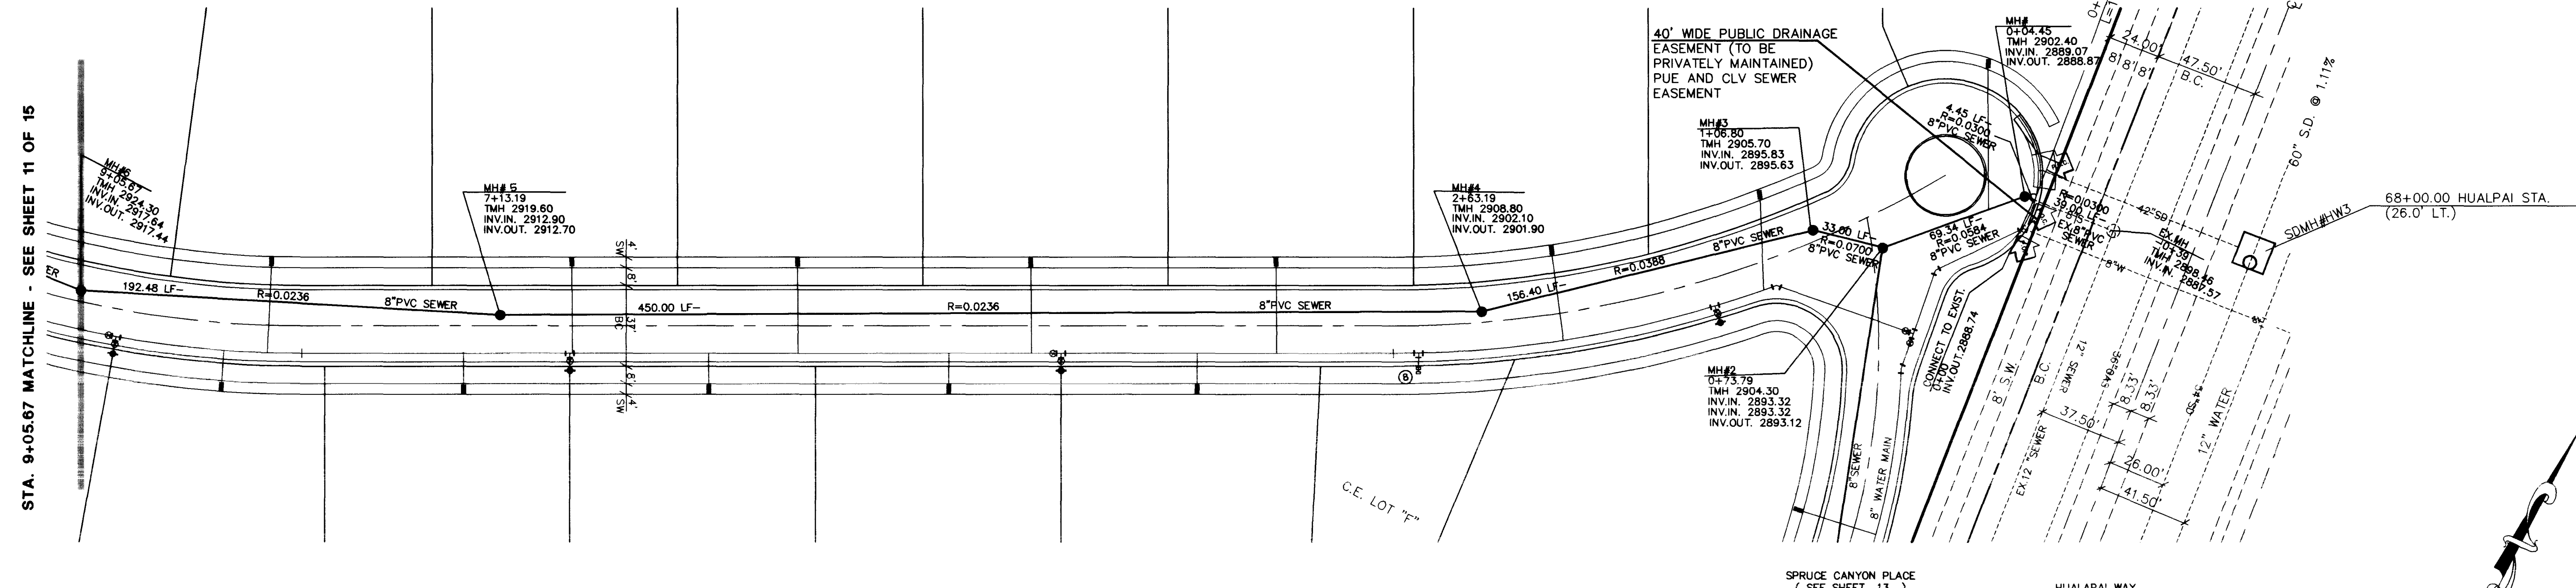

STA. 9+05.67 MATCHLINE - SEE SHEET 11 OF 15

STA. 9+05.67 MATCHLINE - SEE SHEET 11 OF 15



BENCHMARK
 PROJECT DATUM SUMMERLIN
 CLV BENCHMARK NO. CLV0936SE5
 RINT AND PLATE IN TOP OF CURB NORTHEAST RETURN OF
 CHARLESTON BOULEVARD AND HUALPAI
 ELEVATION=2910.05 (SUMMERLIN DATUM)
 ELEVATION=887.6503 METERS(2912.23 FEET)=(NAVD 88 DATUM)

Avoid cutting underground utility lines. It's costly.
Call before you Dig
 1-800-227-2600

Avoid overhead power line contact
Call before you OVERHEAD
 1-702-593-6111

NOTE:
 ALL STATIONING IS BASED ON SEWER LENGTHS FROM MANHOLE TO MANHOLE

NOTE: CONTRACTOR SHALL VERIFY HORIZONTAL AND VERTICAL LOCATION OF EXISTING UTILITIES AND NOTIFY THE DESIGN ENGINEER IMMEDIATELY OF ANY DISCREPANCIES PRIOR TO CONSTRUCTION.

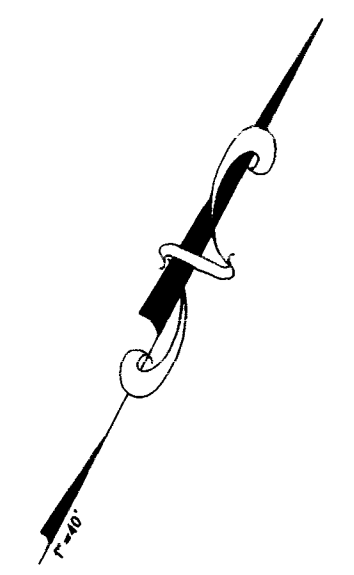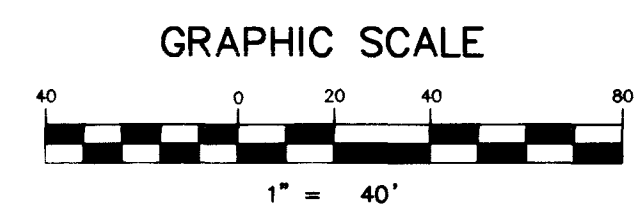

BRENTWOOD MEMBERS, L.L.C.
 CITY OF LAS VEGAS, NEVADA


CONSULTING ENGINEERS • PLANNERS • LAND SURVEYORS
 2727 SOUTH RAINBOW BOULEVARD
 LAS VEGAS, NEVADA 89102-5148 PHONE (702) 873-7550 FAX (702) 362-2597

vtm nevada

REV	DATE	BY	REVISION


SEWER PLAN & PROFILE
SUMMIT CANYON AVENUE

STAR CANYON ESTATES
PARCEL "P-Q"-SUMMERLIN VILLAGE 3

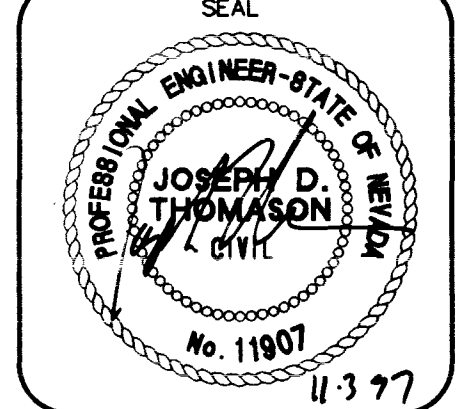


WO NO. **5165**
 BY **CG/DLG**
 DATE **MAY, 1997**
 SCALE HORIZ. 1"=40'
 VERT. 1"=4'
 SHEET **10** OF 15 SHEETS

307Y-4526

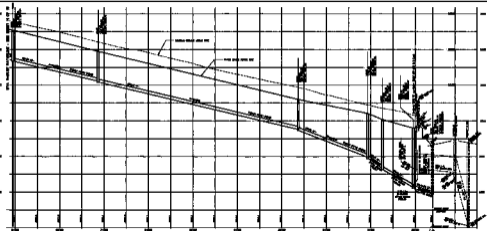


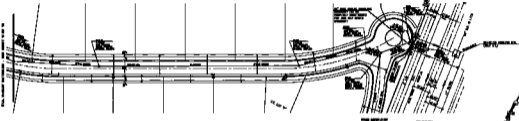









