


**SUMMIT CANYON AVENUE** (PRIVATE DRIVE AND CLV SEWER EASEMENT)

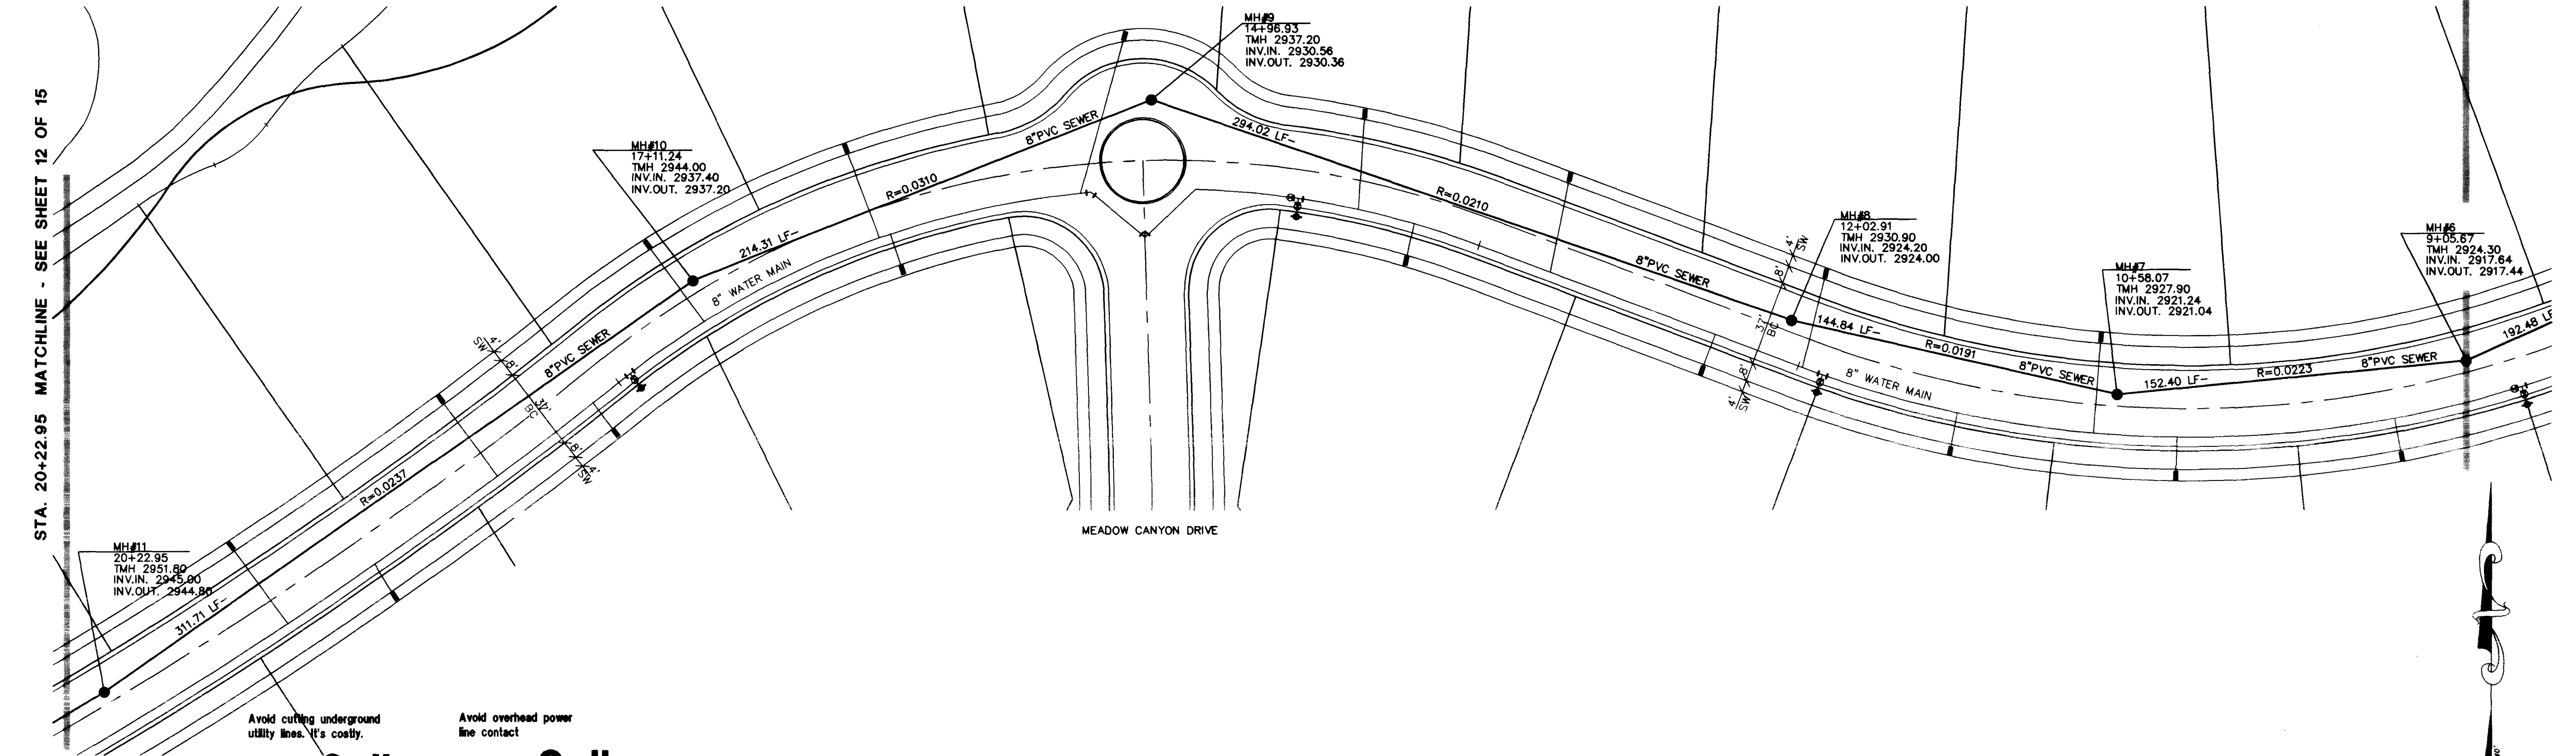


**Call before you Dig**  
1-800-227-2600

**Call before you OVERHEAD**  
1-702-593-6111

**NOTE:** ALL STATIONING IS BASED ON SEWER LENGTHS FROM MANHOLE TO MANHOLE.

**NOTE:** CONTRACTOR SHALL VERIFY HORIZONTAL AND VERTICAL LOCATION OF EXISTING UTILITIES AND NOTIFY THE DESIGN ENGINEER IMMEDIATELY OF ANY DISCREPANCIES PRIOR TO CONSTRUCTION.

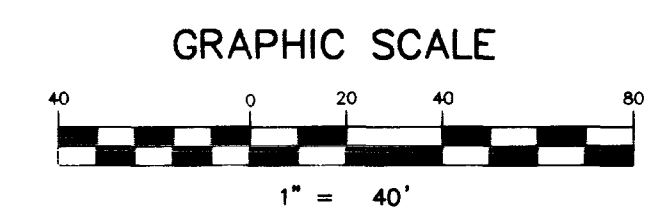

**BRENTWOOD MEMBERS, L.L.C.**  
CITY OF LAS VEGAS, NEVADA


**CONSULTING ENGINEERS • PLANNERS • LAND SURVEYORS**  
2727 SOUTH RAINBOW BOULEVARD  
LAS VEGAS, NEVADA 89102-5148 PHONE (702) 873-7550 FAX (702) 362-2597

**vtm nevada**

REV	DATE	BY	REVISION

**SEWER PLAN & PROFILE**  
**SUMMIT CANYON AVENUE**

**STAR CANYON ESTATES**  
**PARCEL "P-Q"-SUMMERLIN VILLAGE 3**

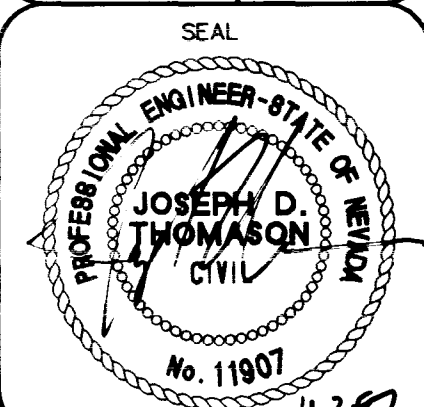

PROJECT NO. **5165**  
BY **CG/DLG**  
DATE **MAY, 1997**  
SCALE: HORIZ. 1"=40'  
VERT. 1"=4'



SHEET **11** OF 15 SHEETS

H:\CAD\LANDREV\5165\5165SSP Mec Jul 30 11:27:36 1997 Plotted by: TFA

7030

**307Y-4526**

DATE: 11/15/88 BY: J. B. ...

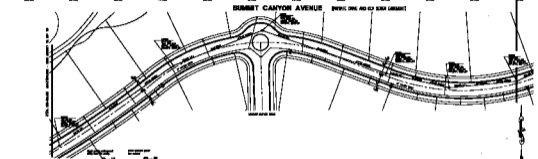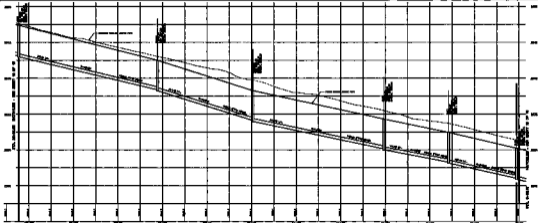











11