


SUMMIT CANYON AVENUE (PRIVATE DRIVE AND CLV SEWER EASEMENT)

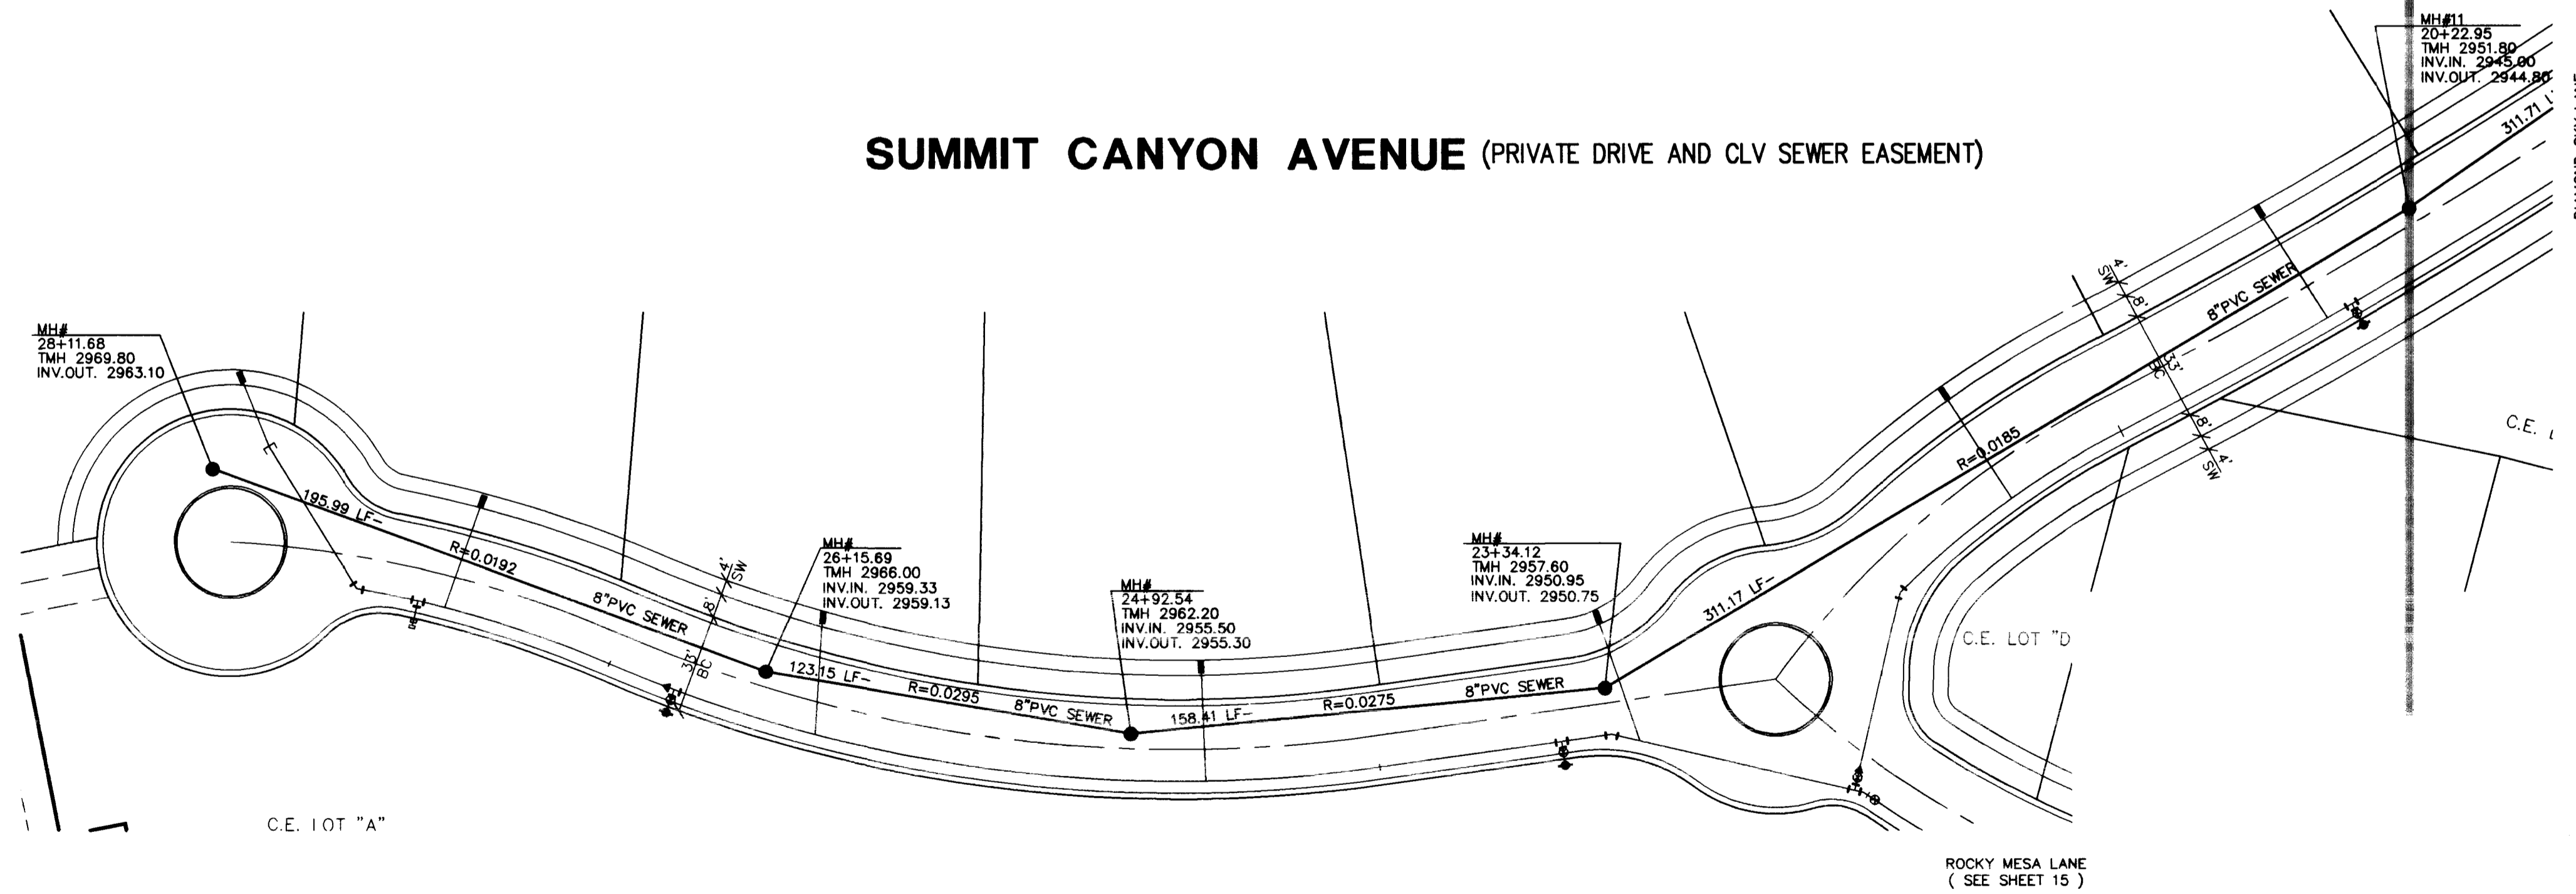

Avoid cutting underground utility lines. It's costly.

Avoid overhead power line contact

Call before you Dig
1-800-227-2600


Call before you OVERHEAD
1-702-593-6111

BENCHMARK

PROJECT DATUM SUMMERLIN
CLV BENCHMARK NO. CLV09365ES
RIVET AND PLATE IN TOP OF CURB NORTHEAST RETURN OF
CHARLESTON BOULEVARD AND HUALPAI.
ELEVATION=2910.05 (SUMMERLIN DATUM)
ELEVATION=887.6503 METERS(2912.23 FEET)=(NAVD 88 DATUM)

NOTE: ALL STATIONING IS BASED ON SEWER LENGTHS FROM MANHOLE TO MANHOLE.

NOTE: CONTRACTOR SHALL VERIFY HORIZONTAL AND VERTICAL LOCATION OF EXISTING UTILITIES AND NOTIFY THE DESIGN ENGINEER IMMEDIATELY OF ANY DISCREPANCIES PRIOR TO CONSTRUCTION.

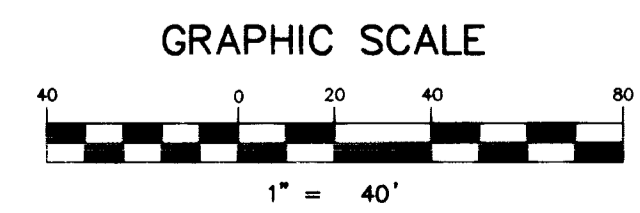

BRENTWOOD MEMBERS, L.C.C.
CITY OF LAS VEGAS, NEVADA


CONSULTING ENGINEERS • PLANNERS • LAND SURVEYORS
2727 SOUTH RAINBOW BOULEVARD
LAS VEGAS, NEVADA 89102-5148 PHONE (702) 873-7550 FAX (702) 362-2597

vtm nevada

REV	DATE	BY	REVISION

SEWER PLAN & PROFILE
SUMMIT CANYON AVENUE

STAR CANYON ESTATES
PARCEL "P-O"-SUMMERLIN VILLAGE 3

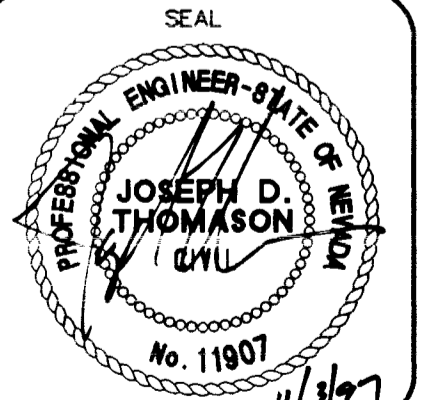

WO NO. **5165**
BY **CG/DLG**
DATE **MAY, 1997**
SCALE HORIZ. 1"=40'
SCALE VERT. 1"=4'

SHEET **12** OF 15 SHEETS

H:\CAD\LANDEV\5165\5165SSP.MXD JUN 30 11:33:11 1997 PLOTTED BY: TFA

307Y-4526

