

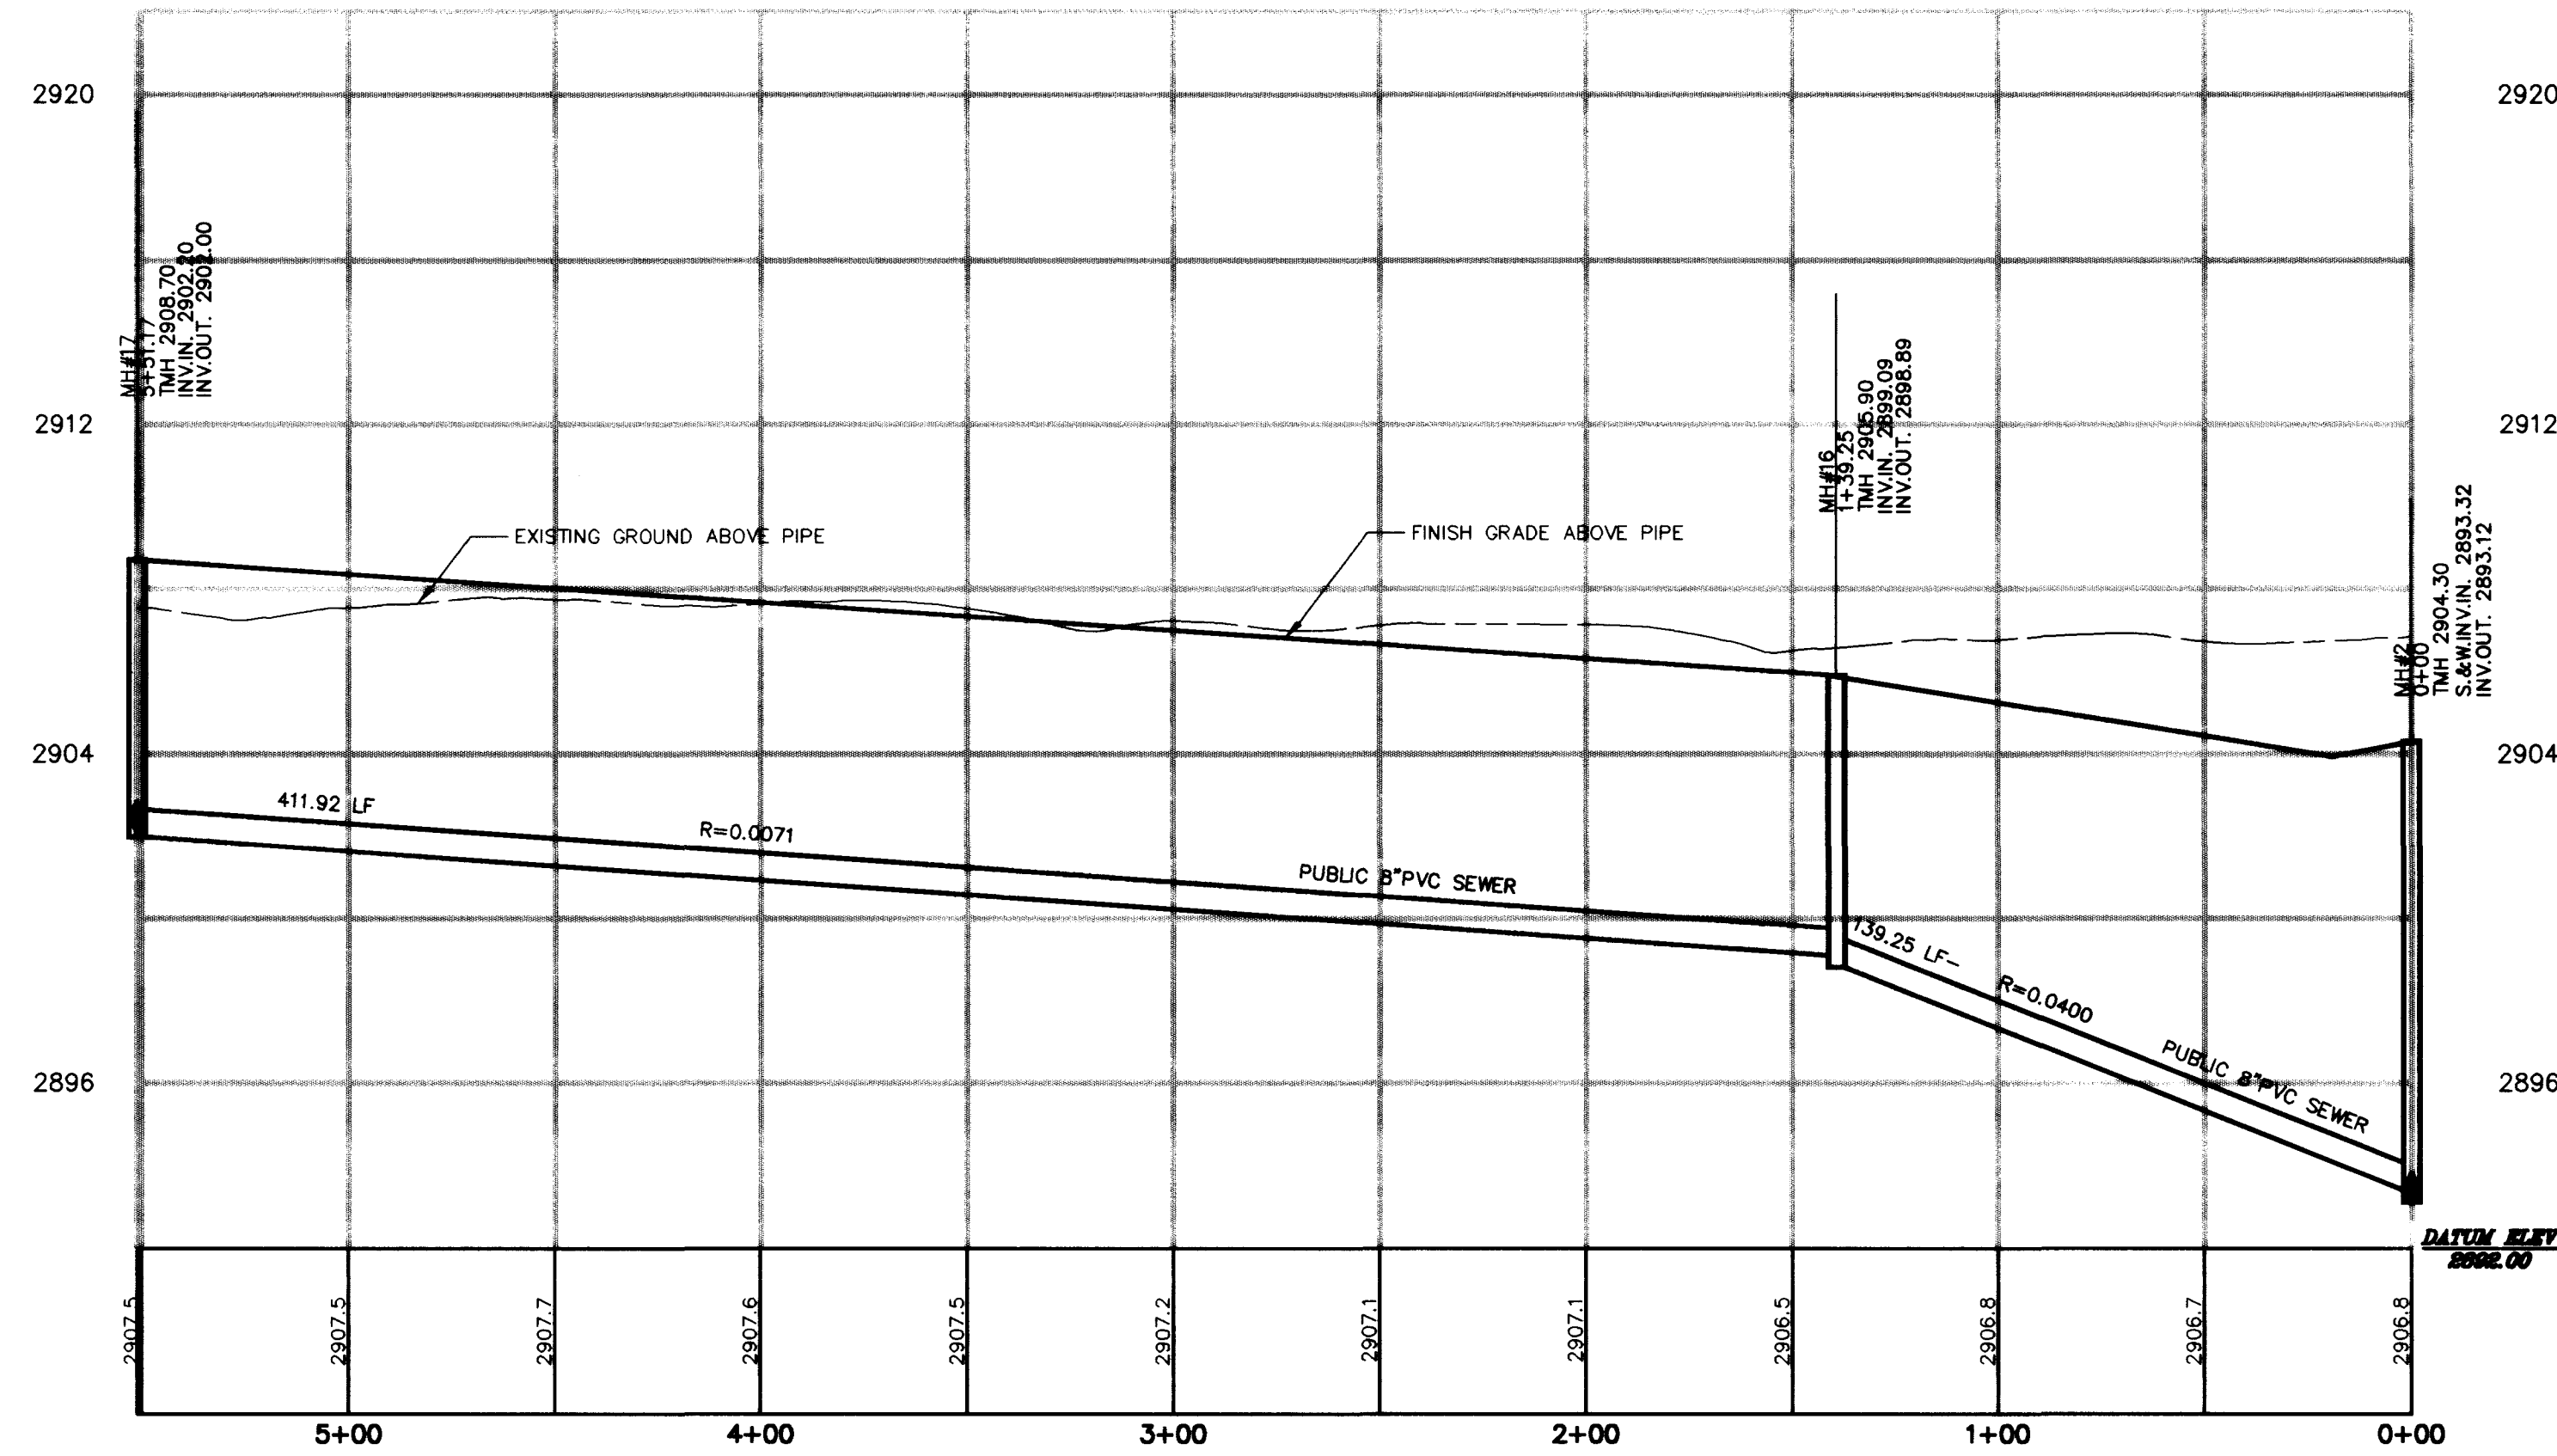


MEADOW CANYON DRIVE (PRIVATE DRIVE AND CLV SEWER EASEMENT)

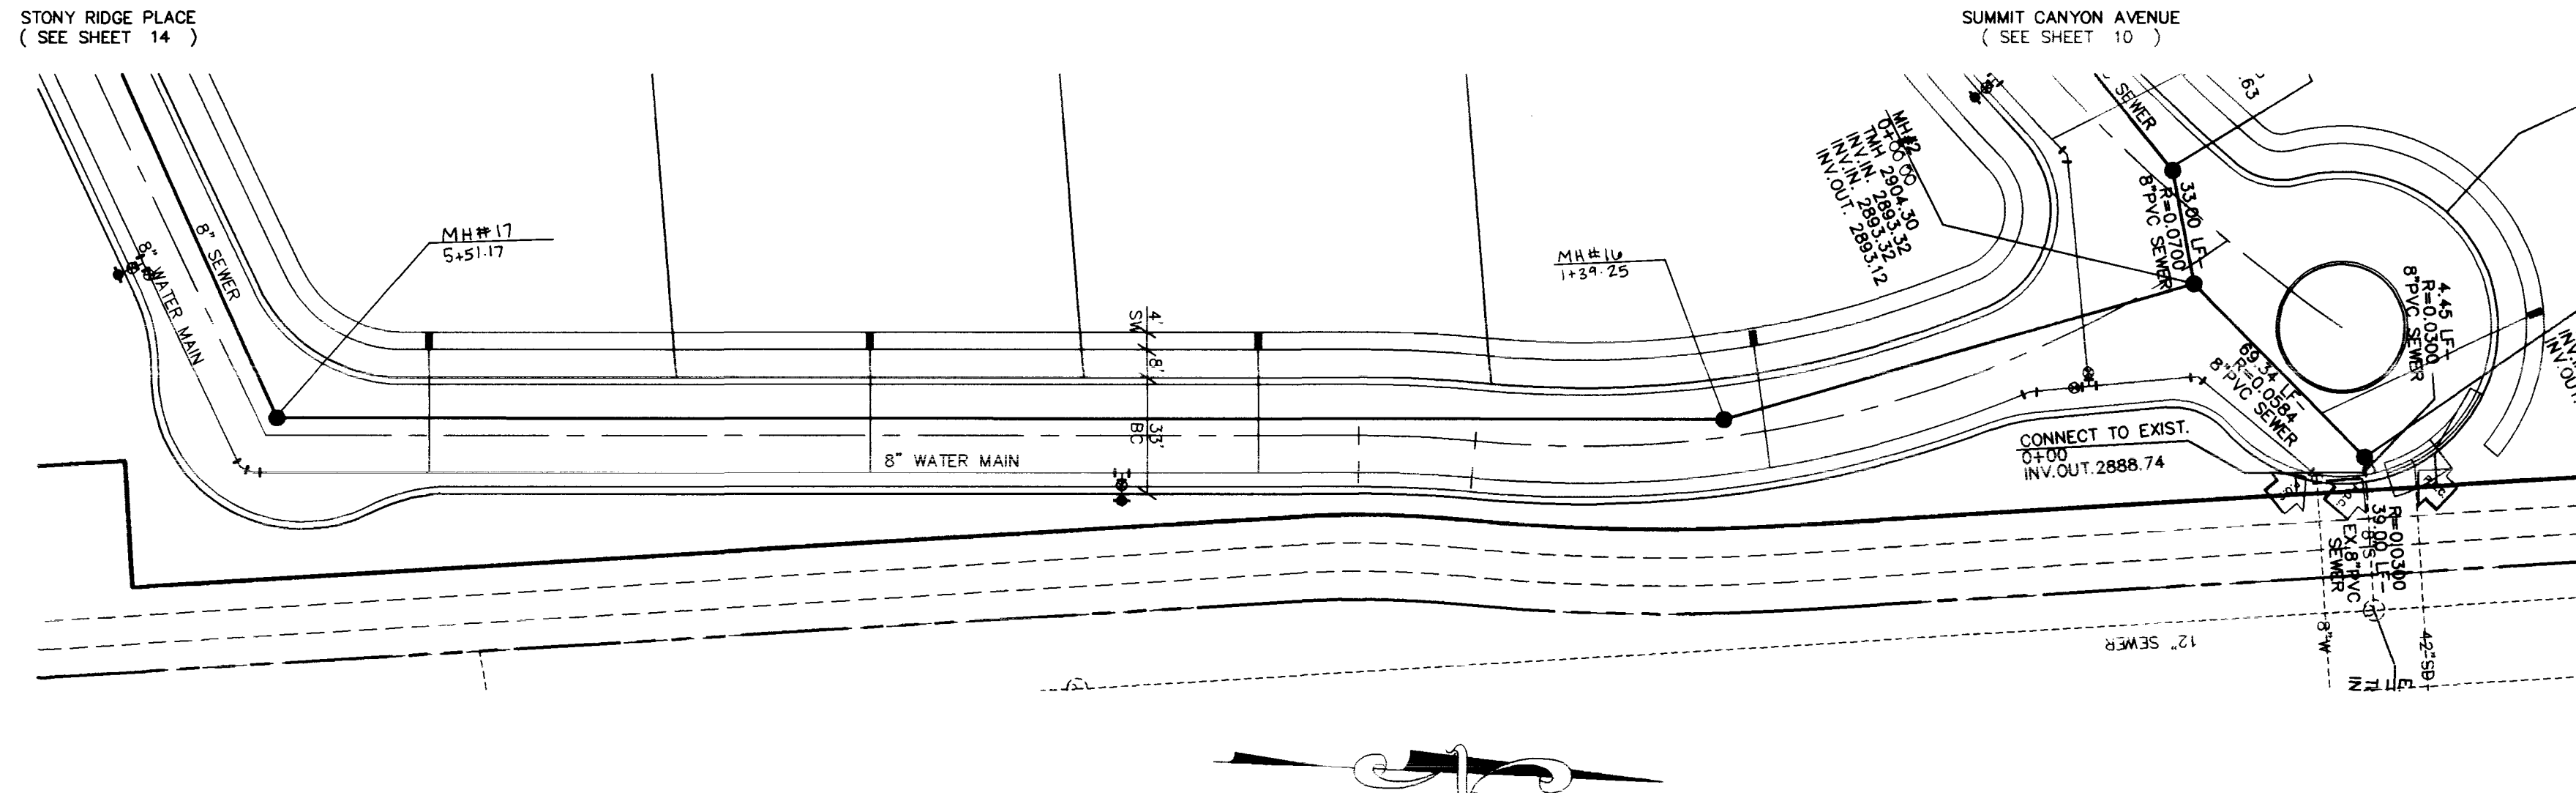

SPRUCE CANYON PLACE (PRIVATE DRIVE) AND CLV SEWER EASEMENT

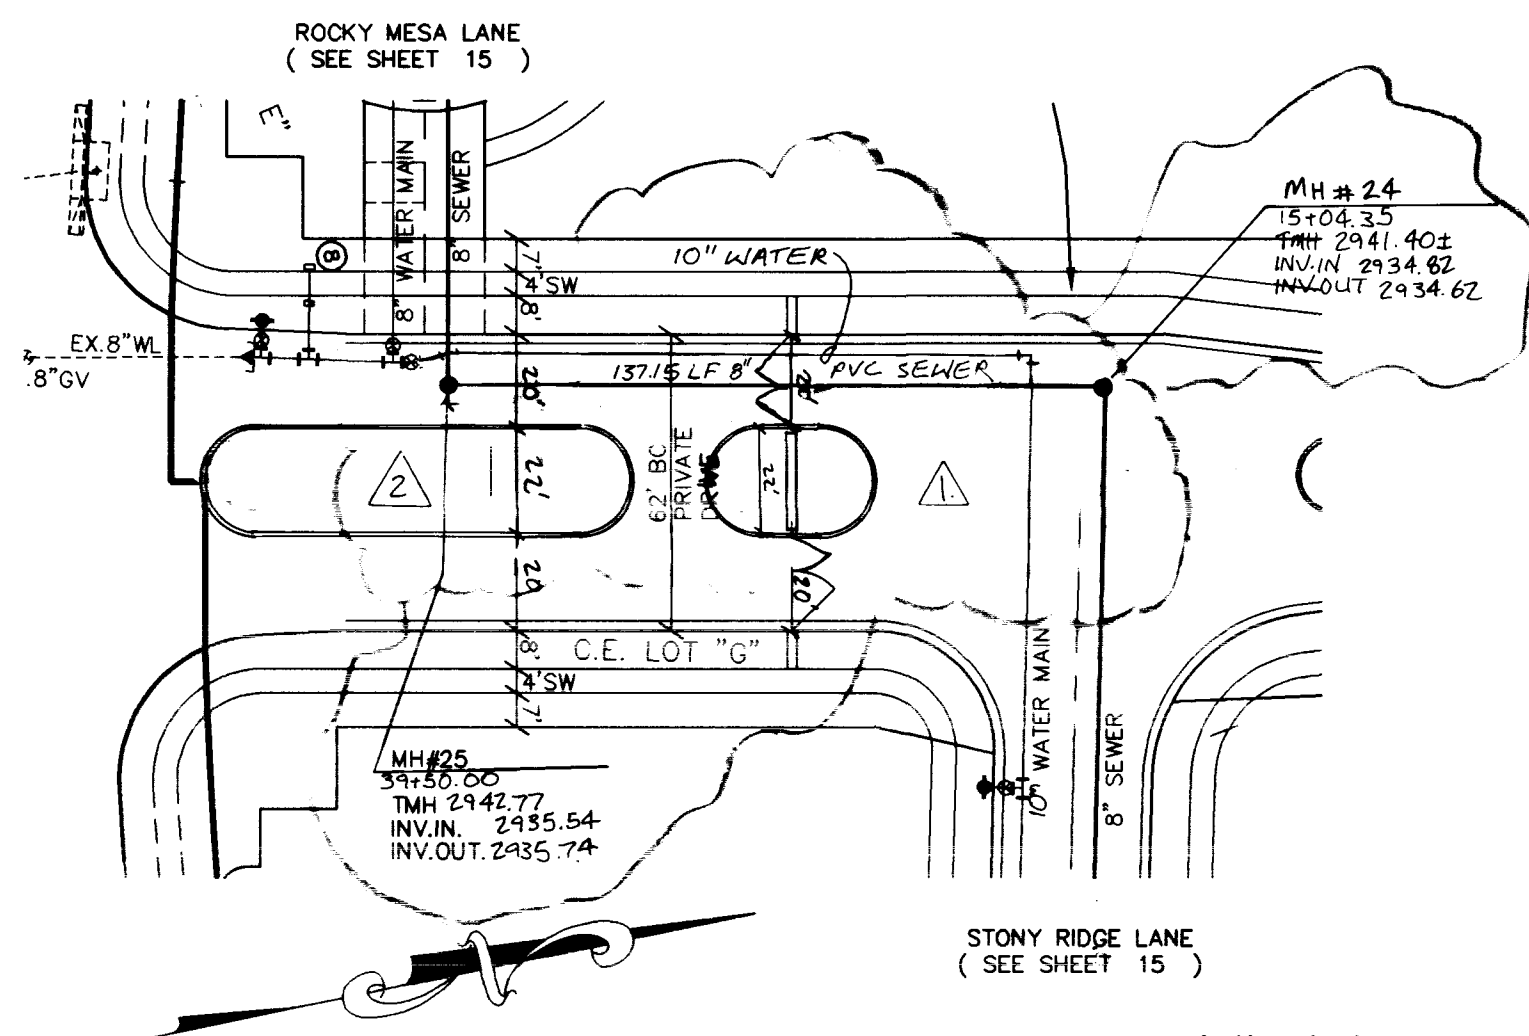

Avoid cutting underground utility lines. It's costly.

Avoid overhead power line contact


BENCHMARK
PROJECT DATUM SUMMERLIN
CLV BENCHMARK NO. CLV0936SES
RIVT AND PLATE IN TOP OF CURB NORTHEAST RETURN OF
CHARLESTON BOULEVARD AND HUALPAI.
ELEVATION=2910.05 (SUMMERLIN DATUM)
ELEVATION=887.6503 METERS(2912.23 FEET)=(NAVD 88 DATUM)

Call before you Dig
1-800-227-2600

Call before you OVERHEAD
1-702-593-6111

NOTE:
ALL STATIONING IS BASED ON SEWER LENGTHS FROM MANHOLE TO MANHOLE

NOTE: CONTRACTOR SHALL VERIFY HORIZONTAL AND VERTICAL LOCATION OF EXISTING UTILITIES AND NOTIFY THE DESIGN ENGINEER IMMEDIATELY OF ANY DISCREPANCIES PRIOR TO CONSTRUCTION.

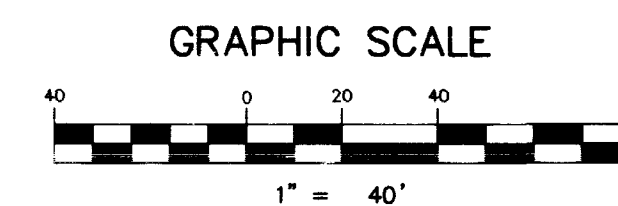


REV	DATE	BY	REASON
1	12/16/97	MDM	
2	3/5/98	MDM	
3	3/5/98	MDM	REV ISLAND LOCATION
4	10/24/98	MDM	MOVE SEWER & WATER MAINS

BRENTWOOD MEMBERS, L.L.C.
CITY OF LAS VEGAS, NEVADA



CONSULTING ENGINEERS • PLANNERS • LAND SURVEYORS
2727 SOUTH RAINBOW BOULEVARD
LAS VEGAS, NEVADA 89102-5148 PHONE (702) 873-7550 FAX (702) 362-2597

SEWER PLAN & PROFILE
MEADOW CANYON DRIVE
SPRUCE CANYON PLACE
STAR CANYON ESTATES
PARCEL "P-Q"-SUMMERLIN VILLAGE 3

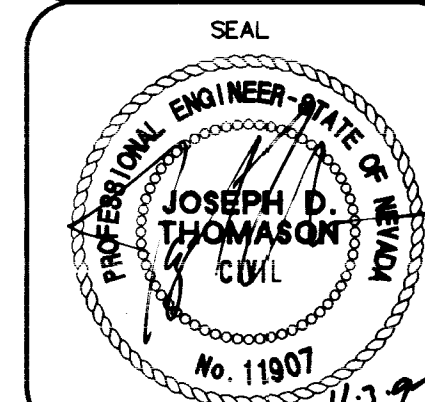


WO NO **5185**
BY **CG/DLG**
DATE **MAY, 1997**
SCALE HORIZ. 1"=40'
SCALE VERT. 1"=4'
SHEET **13** OF 15 SHEETS


307Y-4526

7032



H:\CAD\LANDEV\5185\5185SESSP Mod JUL 30 12:41:25 1997 Plotted By: TFA

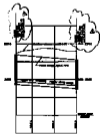


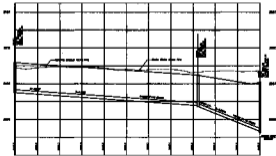


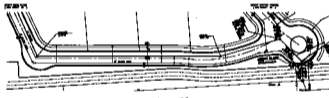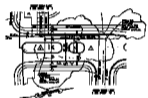










