


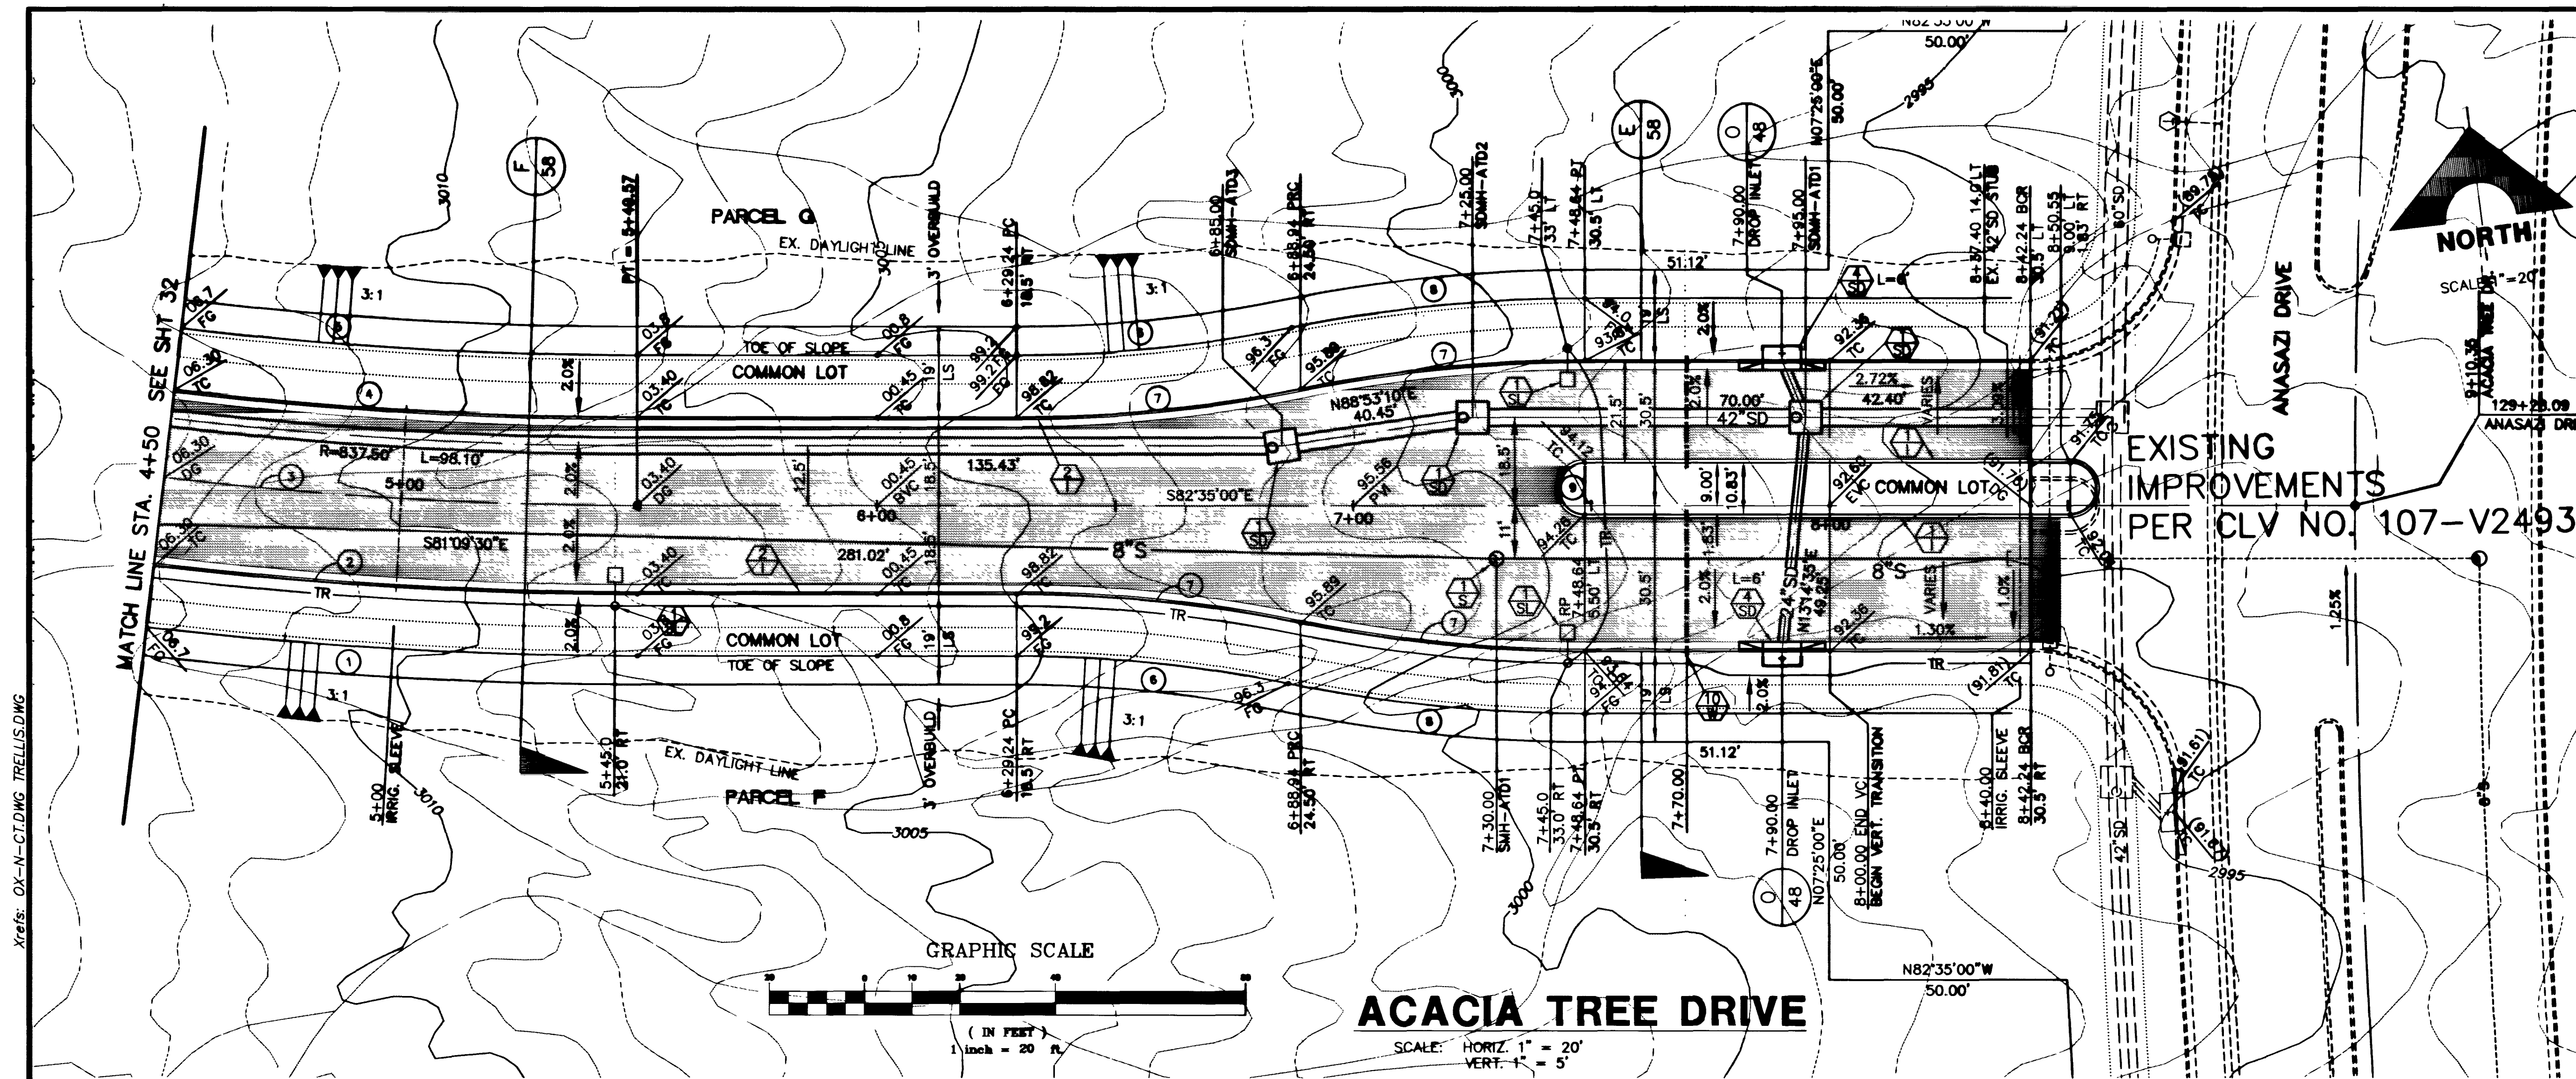

CURVE DATA

CURVE	DELTA	RADIUS	LENGTH	TANGENT
- CONSTRUCTION NOTES**
- INSTALL "A" TYPE CURB (S-50)
 - INSTALL "L" TYPE CURB & GUTTER (S-47)
 - INSTALL AC PAVEMENT PER SECTION SHEETS 56, 57, & 58
 - INSTALL CROSSWALK (S-78)
 - INSTALL DEPRESSED CURB (S-75)


- WATER**
- INSTALL WATER PIPES PER SUMMERLIN STD. U-20
 - INSTALL 12" DIA. GATE VALVE & BOX (U-34)
 - INSTALL 8" DIA. GATE VALVE & BOX (U-34)
 - INSTALL 12"x12"x12" TEE (U-34)
 - INSTALL 12"x12"x12"x12" CROSS (U-34)
 - INSTALL 12"x12" ELBOW (U-34)
 - INSTALL 12"x12"x8" TEE (U-34)
 - INSTALL 12"x12"x8"x6" CROSS (U-34)
 - INSTALL 2" TEMP. BLOW-OFF & CAP (U-32)
 - INSTALL FIRE HYDRANT ASSEMBLY COMPLETE PER (U-33)
 - IRRIGATION SLEEVE (U-18)
 - EXISTING GATE VALVE MUST BE IN CLOSED POSITION PRIOR TO REMOVAL OF CAP

- STORM DRAIN**
- INSTALL STORM DRAIN PIPES PER SUMMERLIN STD. U-20
 - INSTALL STORM DRAIN MANHOLE (D-10)
 - INSTALL 4" TYPE "A" DROP INLET (D-12)
 - INSTALL TYPE "B" DROP INLET (D-13)
 - INSTALL TYPE "C" MODIFIED DROP INLET (D-14)
 - INSTALL 6" TYPE "A" DROP INLET (D-12)

- SEWER**
- INSTALL SEWER PIPES PER SUMMERLIN STD. U-20
 - INSTALL SEWER MANHOLE (S-1)


- STREET LIGHTING**
- INSTALL STREET LIGHT, SEE ELECTRICAL PLANS (E-2)
 - STREET LIGHT OR COMMON TRENCH, SEE ELECTRICAL PLANS

- TRAFFIC**
- INSTALL 2-3" CONDUIT (E-32)
 - INSTALL NO. 5 PULLBOX (E-32)

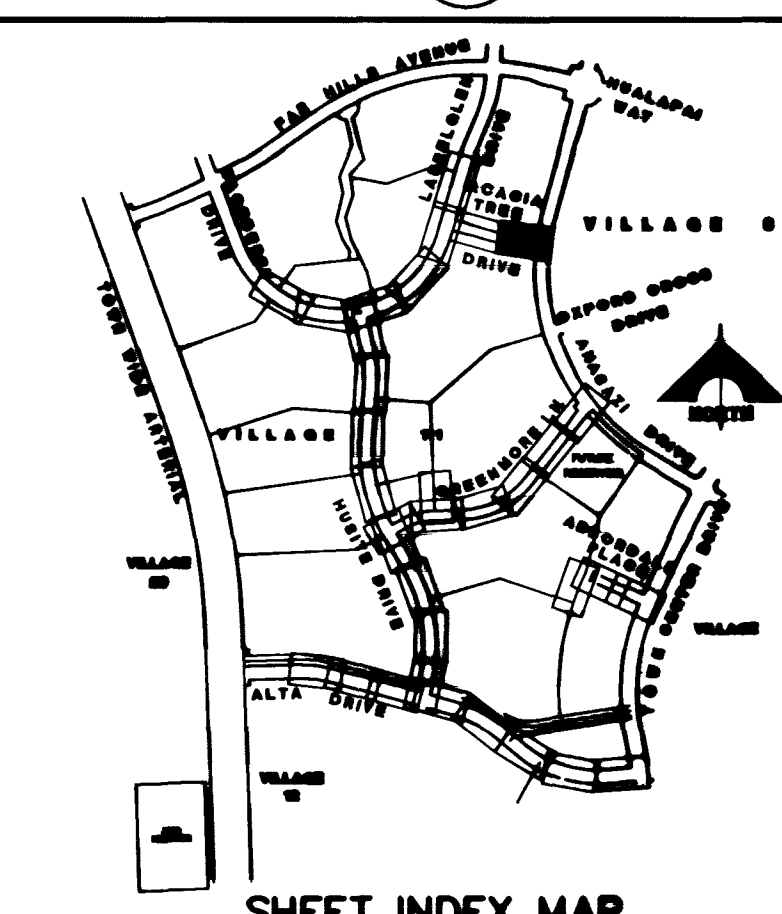

APPROVAL:

Signature: [Signature]
 DATE: 5/3/196

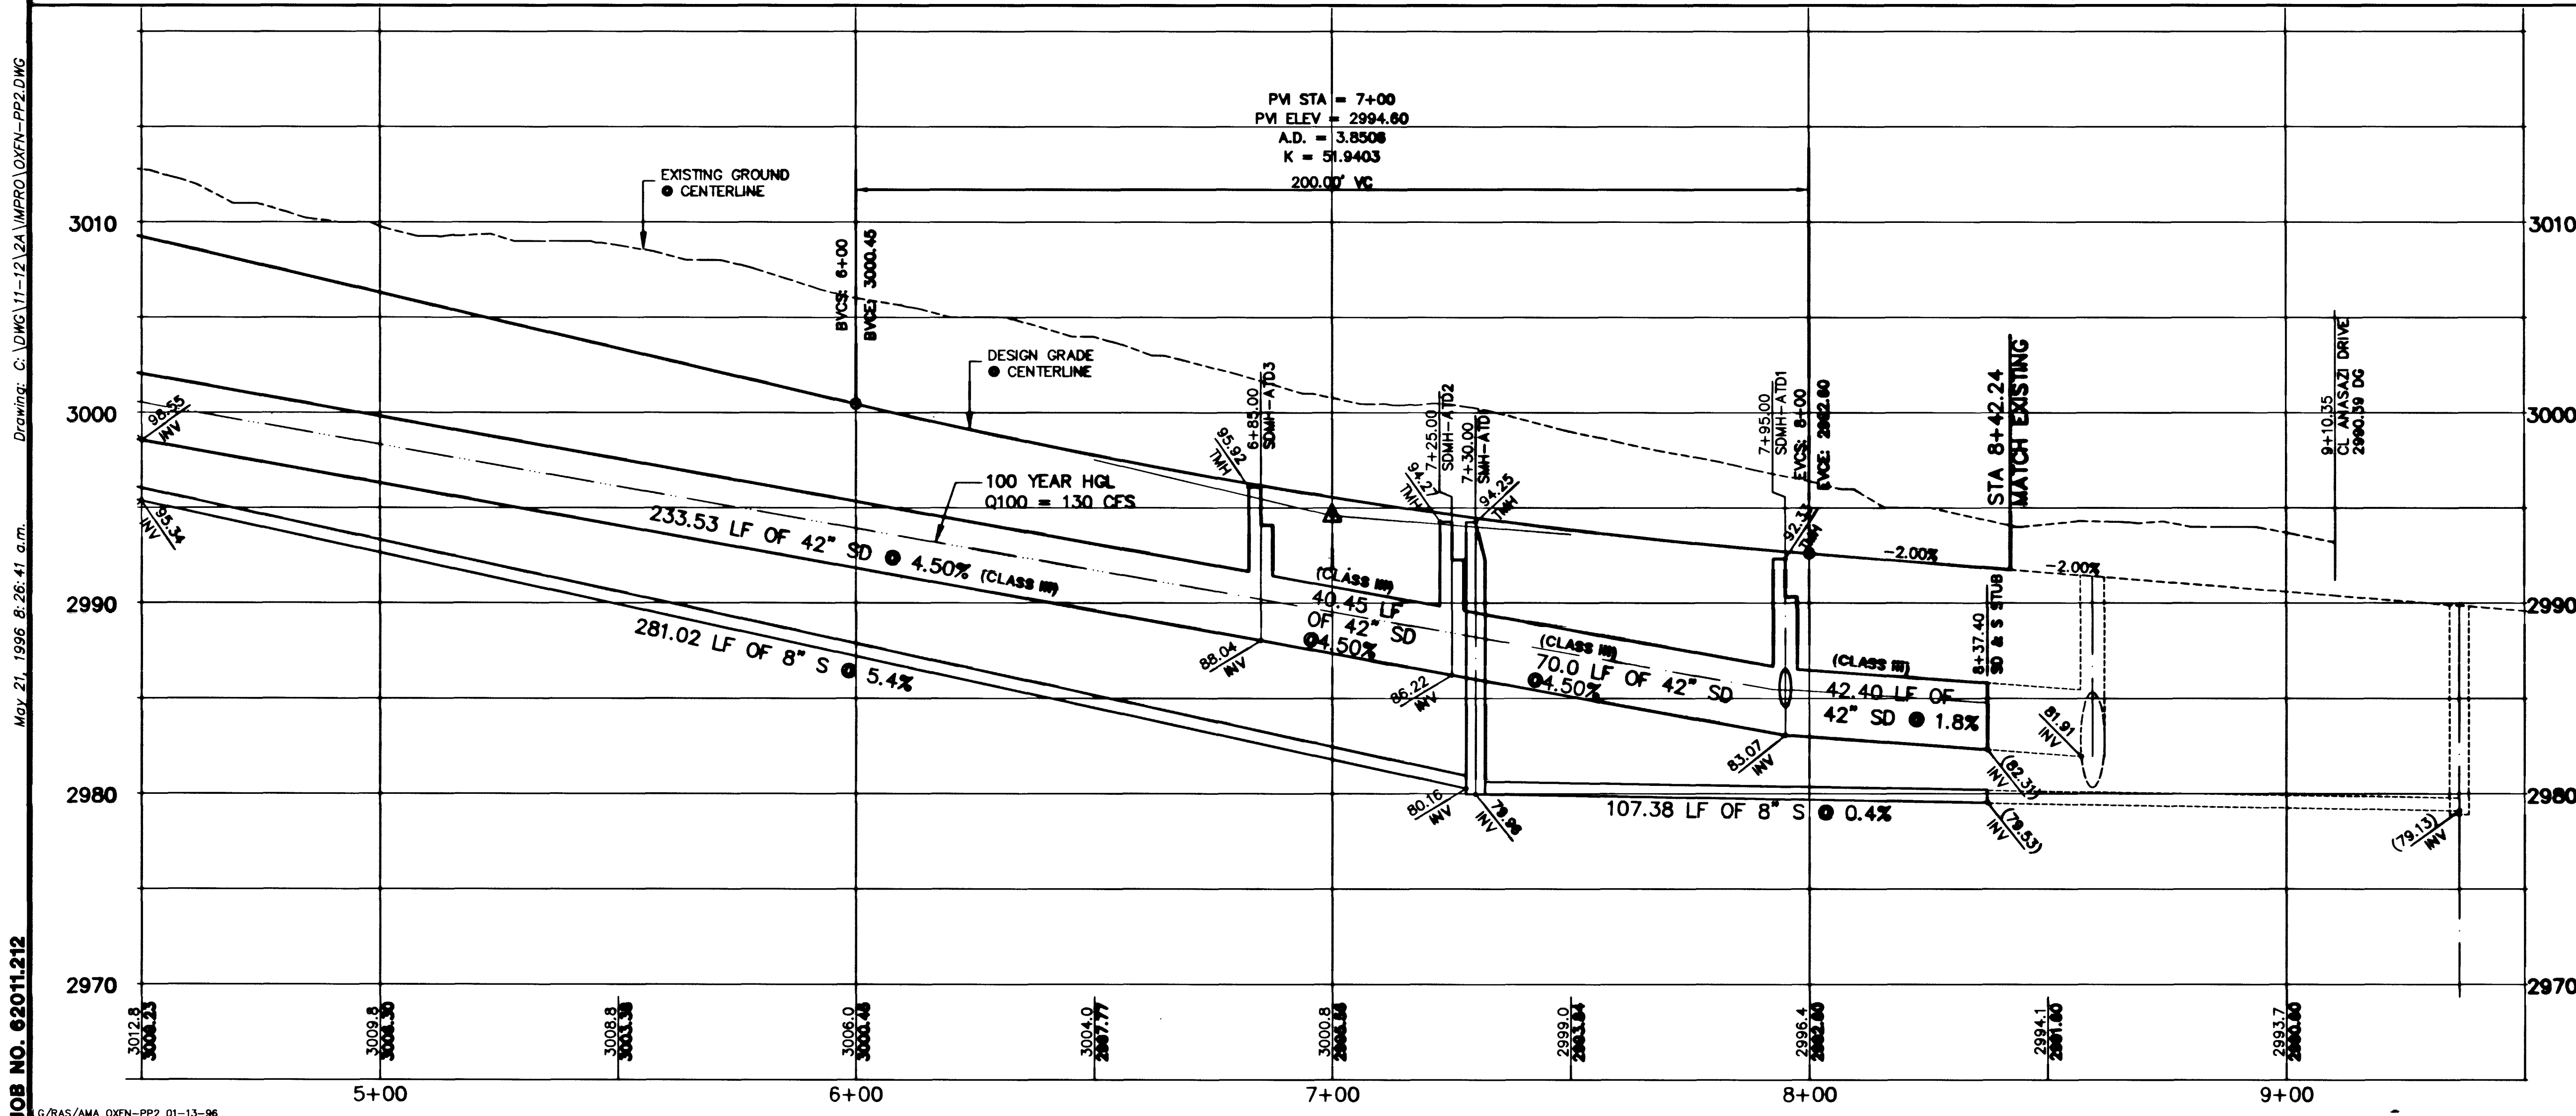



Job No. 62011.212
 May 21, 1996 8:26:41 a.m.
 Drawing: C:\DWG\11-12\12A\IMPRO\OXFN-PP2.DWG
 Xref: OX-N-CLOWG TRELLIS.DWG
 11-32-157

FINAL SUBMITTAL

G.C. WALLACE, INC.
 Engineering/Architecture
 1555 SOUTH MANNING BLVD. LAS VEGAS, NEVADA 89102

SUMMERLIN
VILLAGE 11/12 THE ARBORS - UNIT 2A
ACACIA TREE DRIVE
PLAN & PROFILE
STA 4+50 TO 8+42.24

SHEET
33
 OF 34

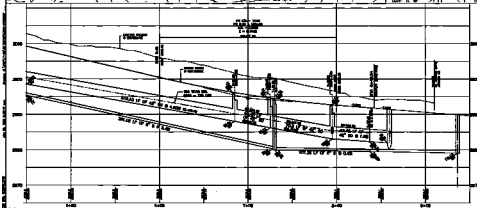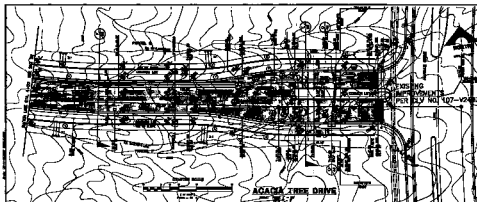

NOTES:

DATE	BY	REVISION




