
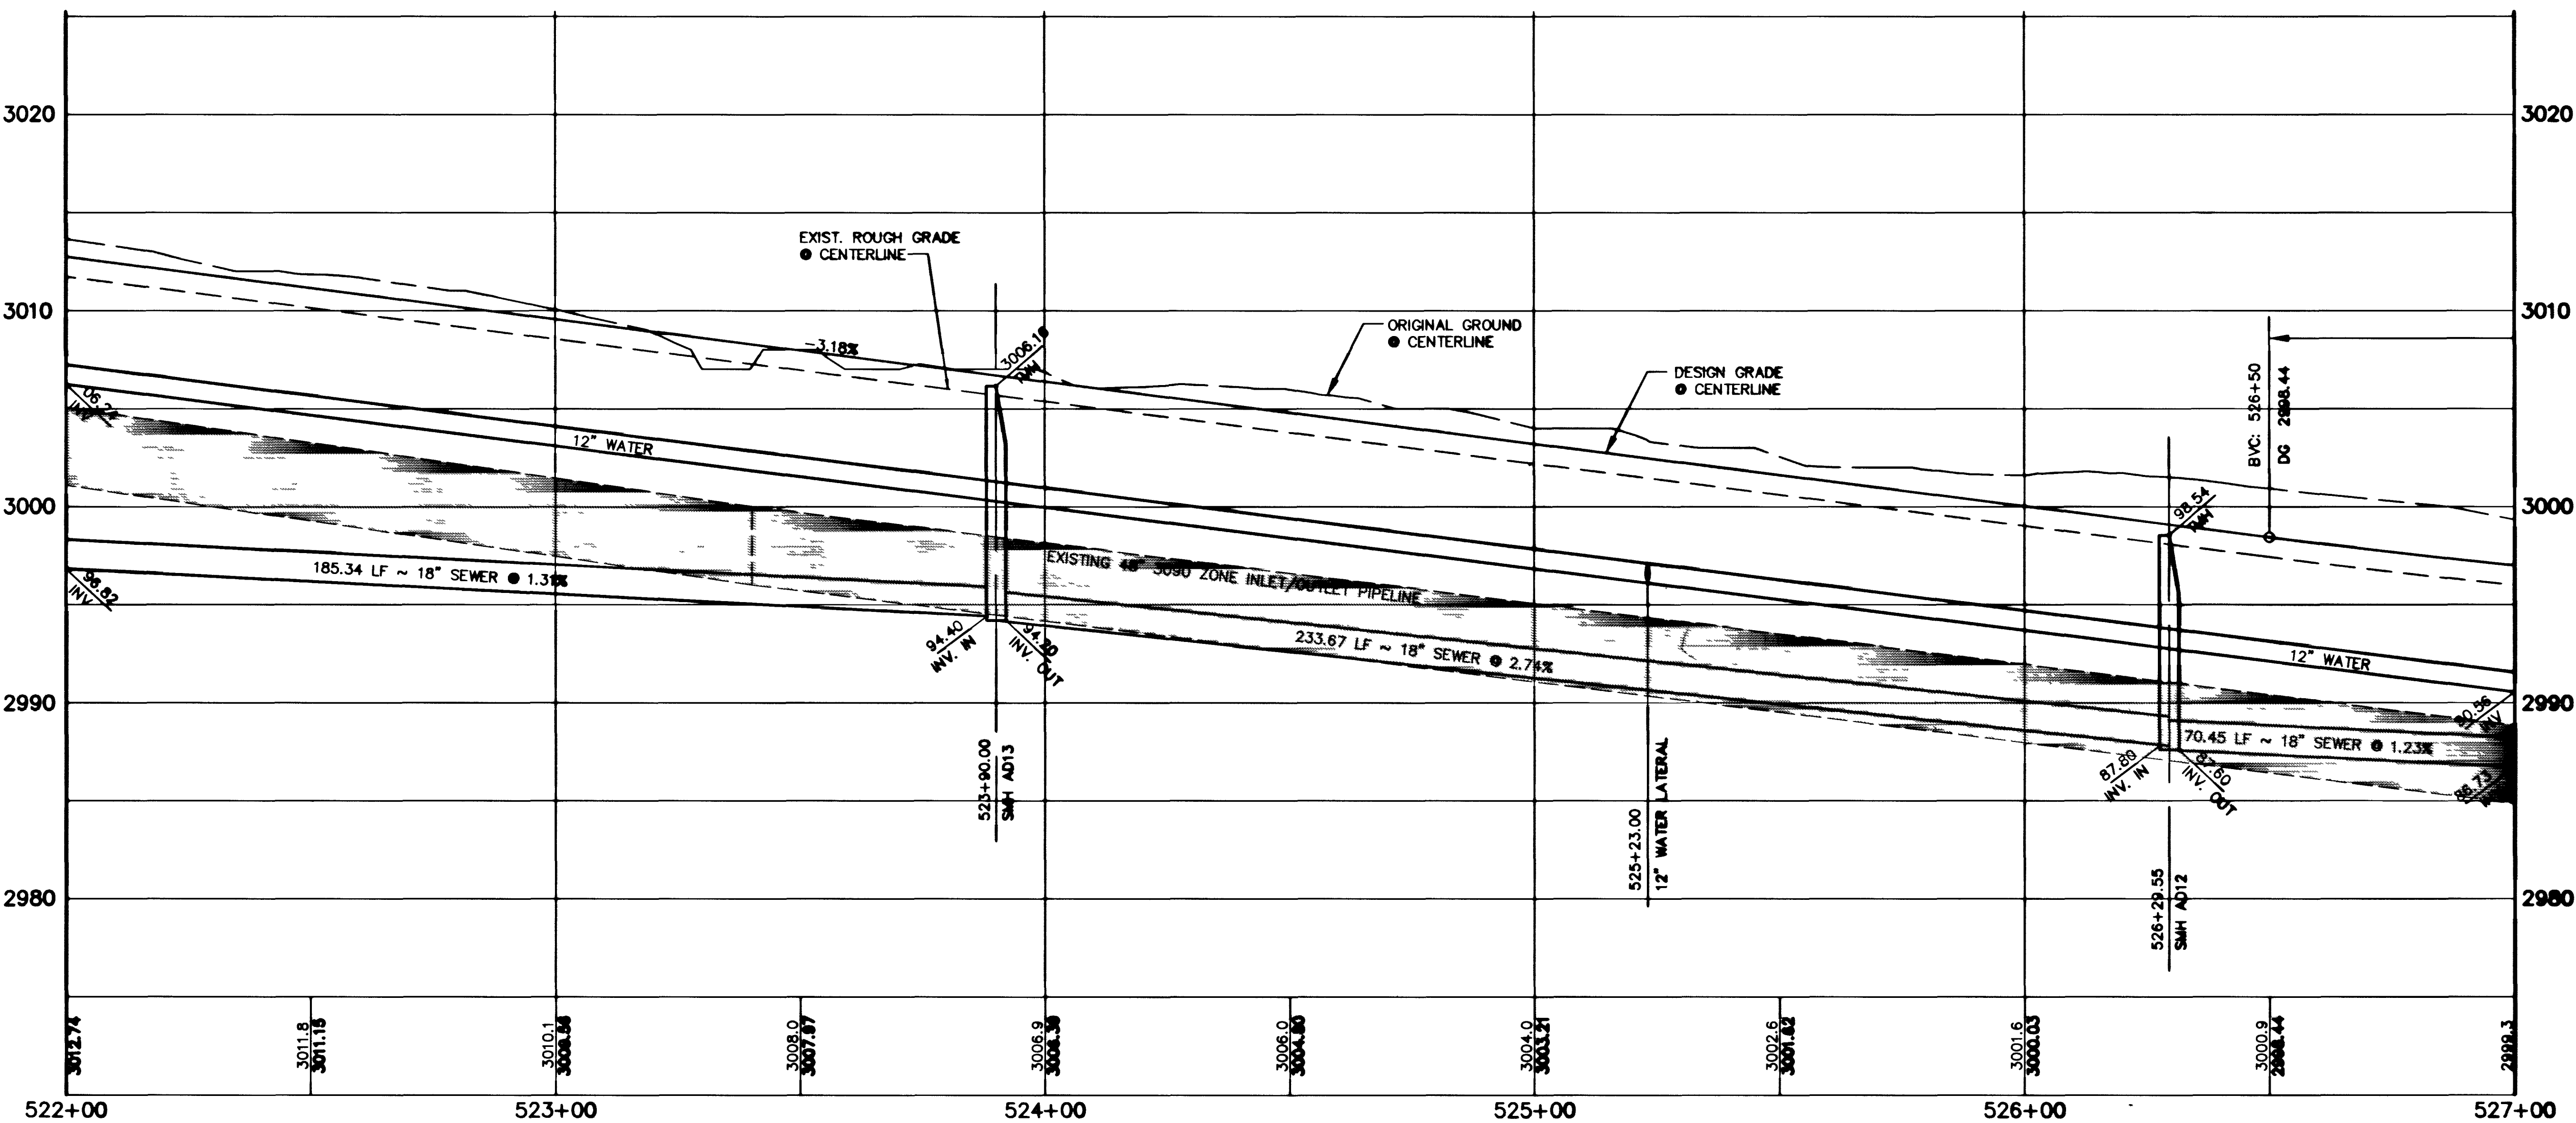


Xref: ALT-TOPO.DWG ALTA-MS.DWG

Drawing: C:\DWG\VI-12\UZA-IMP\ALT-PP14.DWG

May 28, 1996 3:14:32 p.m.

JOB NO. 62011.212

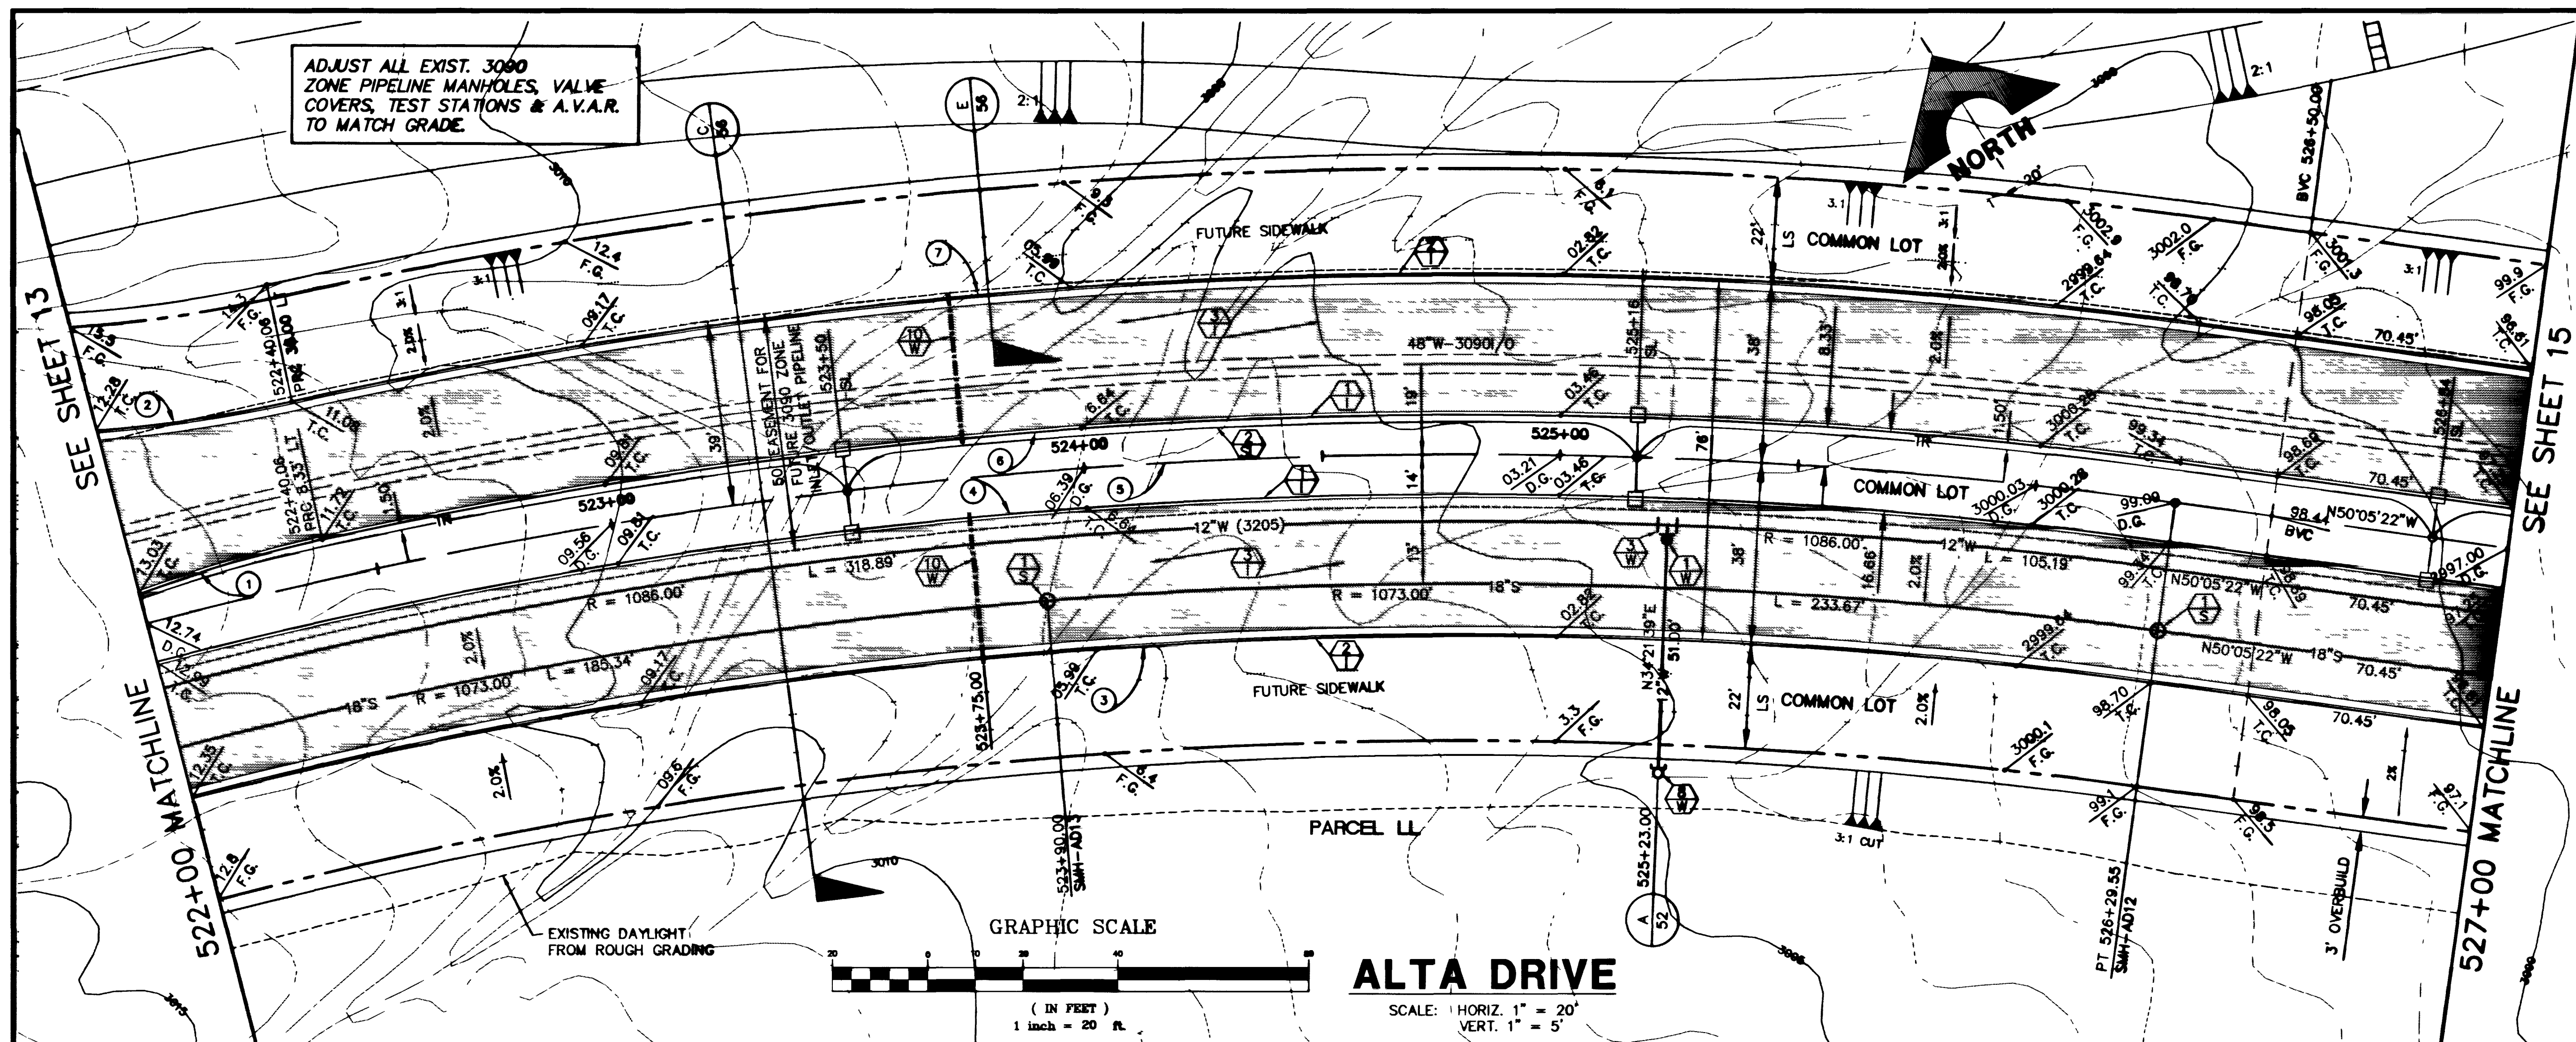

CURVE DATA				① INDICATES CURVE NUMBER (THIS SHEET ONLY)
CURVE	DELTA	RADIUS	LENGTH	TANGENT
07+43.9	107.43	300.00	40.40	20.23
07+57.9	107.43	300.00	40.40	20.23
22+22.2	108.00	414.71	210.00	210.00
22+22.2	108.00	414.71	210.00	210.00
NOTE:
FOR TRAFFIC SIGNAL CONDUIT SEE SIGNAGE AND STRIPING PLAN 1, SHEET 60.

CONSTRUCTION NOTES

IMPROVEMENTS

- INSTALL "A" TYPE CURB (S-50)
- INSTALL "L" TYPE CURB & GUTTER (S-47)
- INSTALL AC PAVEMENT PER SECTION SHEETS 56, 57, & 58
- INSTALL CROSSWALK (S-78)
- INSTALL DEPRESSED CURB (S-75)

WATER

INSTALL WATER PIPES PER SUMMERLIN STD. U-20

- INSTALL 12" DIA. GATE VALVE & BOX (U-34)
- INSTALL 8" DIA. GATE VALVE & BOX (U-34)
- INSTALL 12"x12"x12" TEE
- INSTALL 12"x12"x12" CROSS
- INSTALL 12"x12" ELBOW
- INSTALL 12"x12"x8" TEE
- INSTALL 12"x12"x8" CROSS
- INSTALL 2" TEMP. BLOW-OFF & CAP (U-32)
- INSTALL FIRE HYDRANT ASSEMBLY COMPLETE PER (U-33)
- IRRIGATION SLEEVE (U-18)
- EXISTING GATE VALVE MUST BE IN CLOSED POSITION PRIOR TO REMOVAL OF CAP

STORM DRAIN

INSTALL STORM DRAIN PIPES PER SUMMERLIN STD. U-20

- INSTALL STORM DRAIN MANHOLE (D-10)
- INSTALL 4" TYPE "A" DROP INLET (D-12)
- INSTALL TYPE "B" DROP INLET (D-13)
- INSTALL TYPE "C" MODIFIED DROP INLET (D-14)
- INSTALL 6" TYPE "A" DROP INLET (D-12)

SEWER

INSTALL SEWER PIPES PER SUMMERLIN STD. U-20


- INSTALL SEWER MANHOLE (SD1-B CLV)

STREET LIGHTING

- INSTALL STREET LIGHT, SEE ELECTRICAL PLANS (E-2)
- STREET LIGHT OR COMMON TRENCH, SEE ELECTRICAL PLANS

TRAFFIC

- INSTALL 2-3" CONDUIT (E-32)
- INSTALL NO. 5 PULLBOX (E-32)

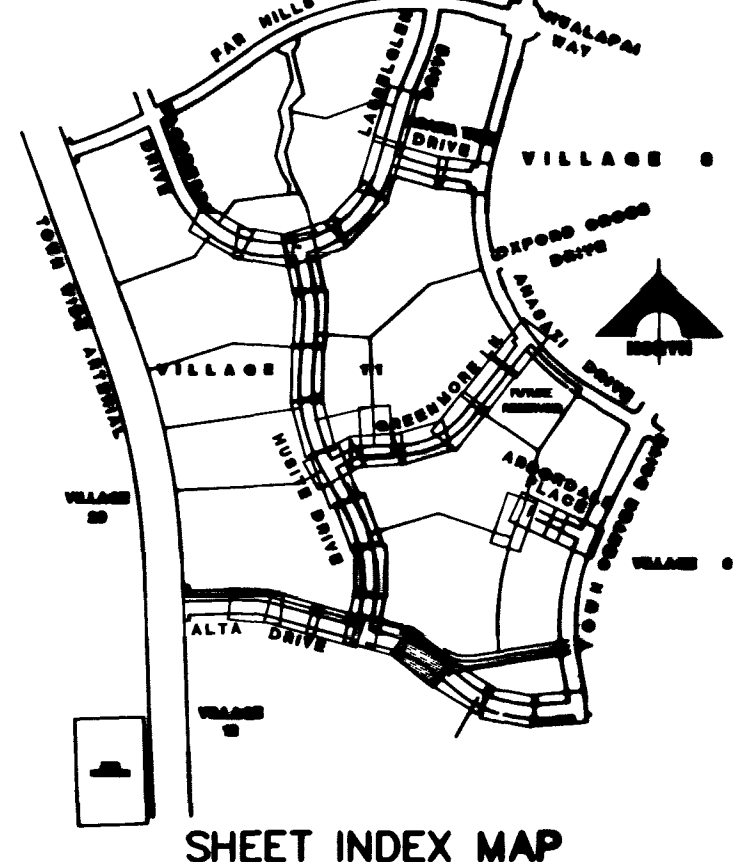

APPROVAL:

120976 5/31/96
LAS VEGAS VALLEY WATER DISTRICT DATE

FINAL SUBMITTAL

RECOMMENDED BY: CHRISTOPHER W. ANDERSON, R.E. No. 5071, DATE: 5/31/96

REGISTERED PROFESSIONAL ENGINEER - STATE OF NEVADA
G.C. WALLACE, INC.
Engineering/Architecture
1005 SOUTH RAINBOW BLVD., LAS VEGAS, NEVADA 89101

SUMMERLIN VILLAGE 11/12 THE ARBORS - UNIT 2A
ALTA DRIVE
PLAN & PROFILE
STA 522+00 TO 527+00.00

SHEET 14 OF 64

