
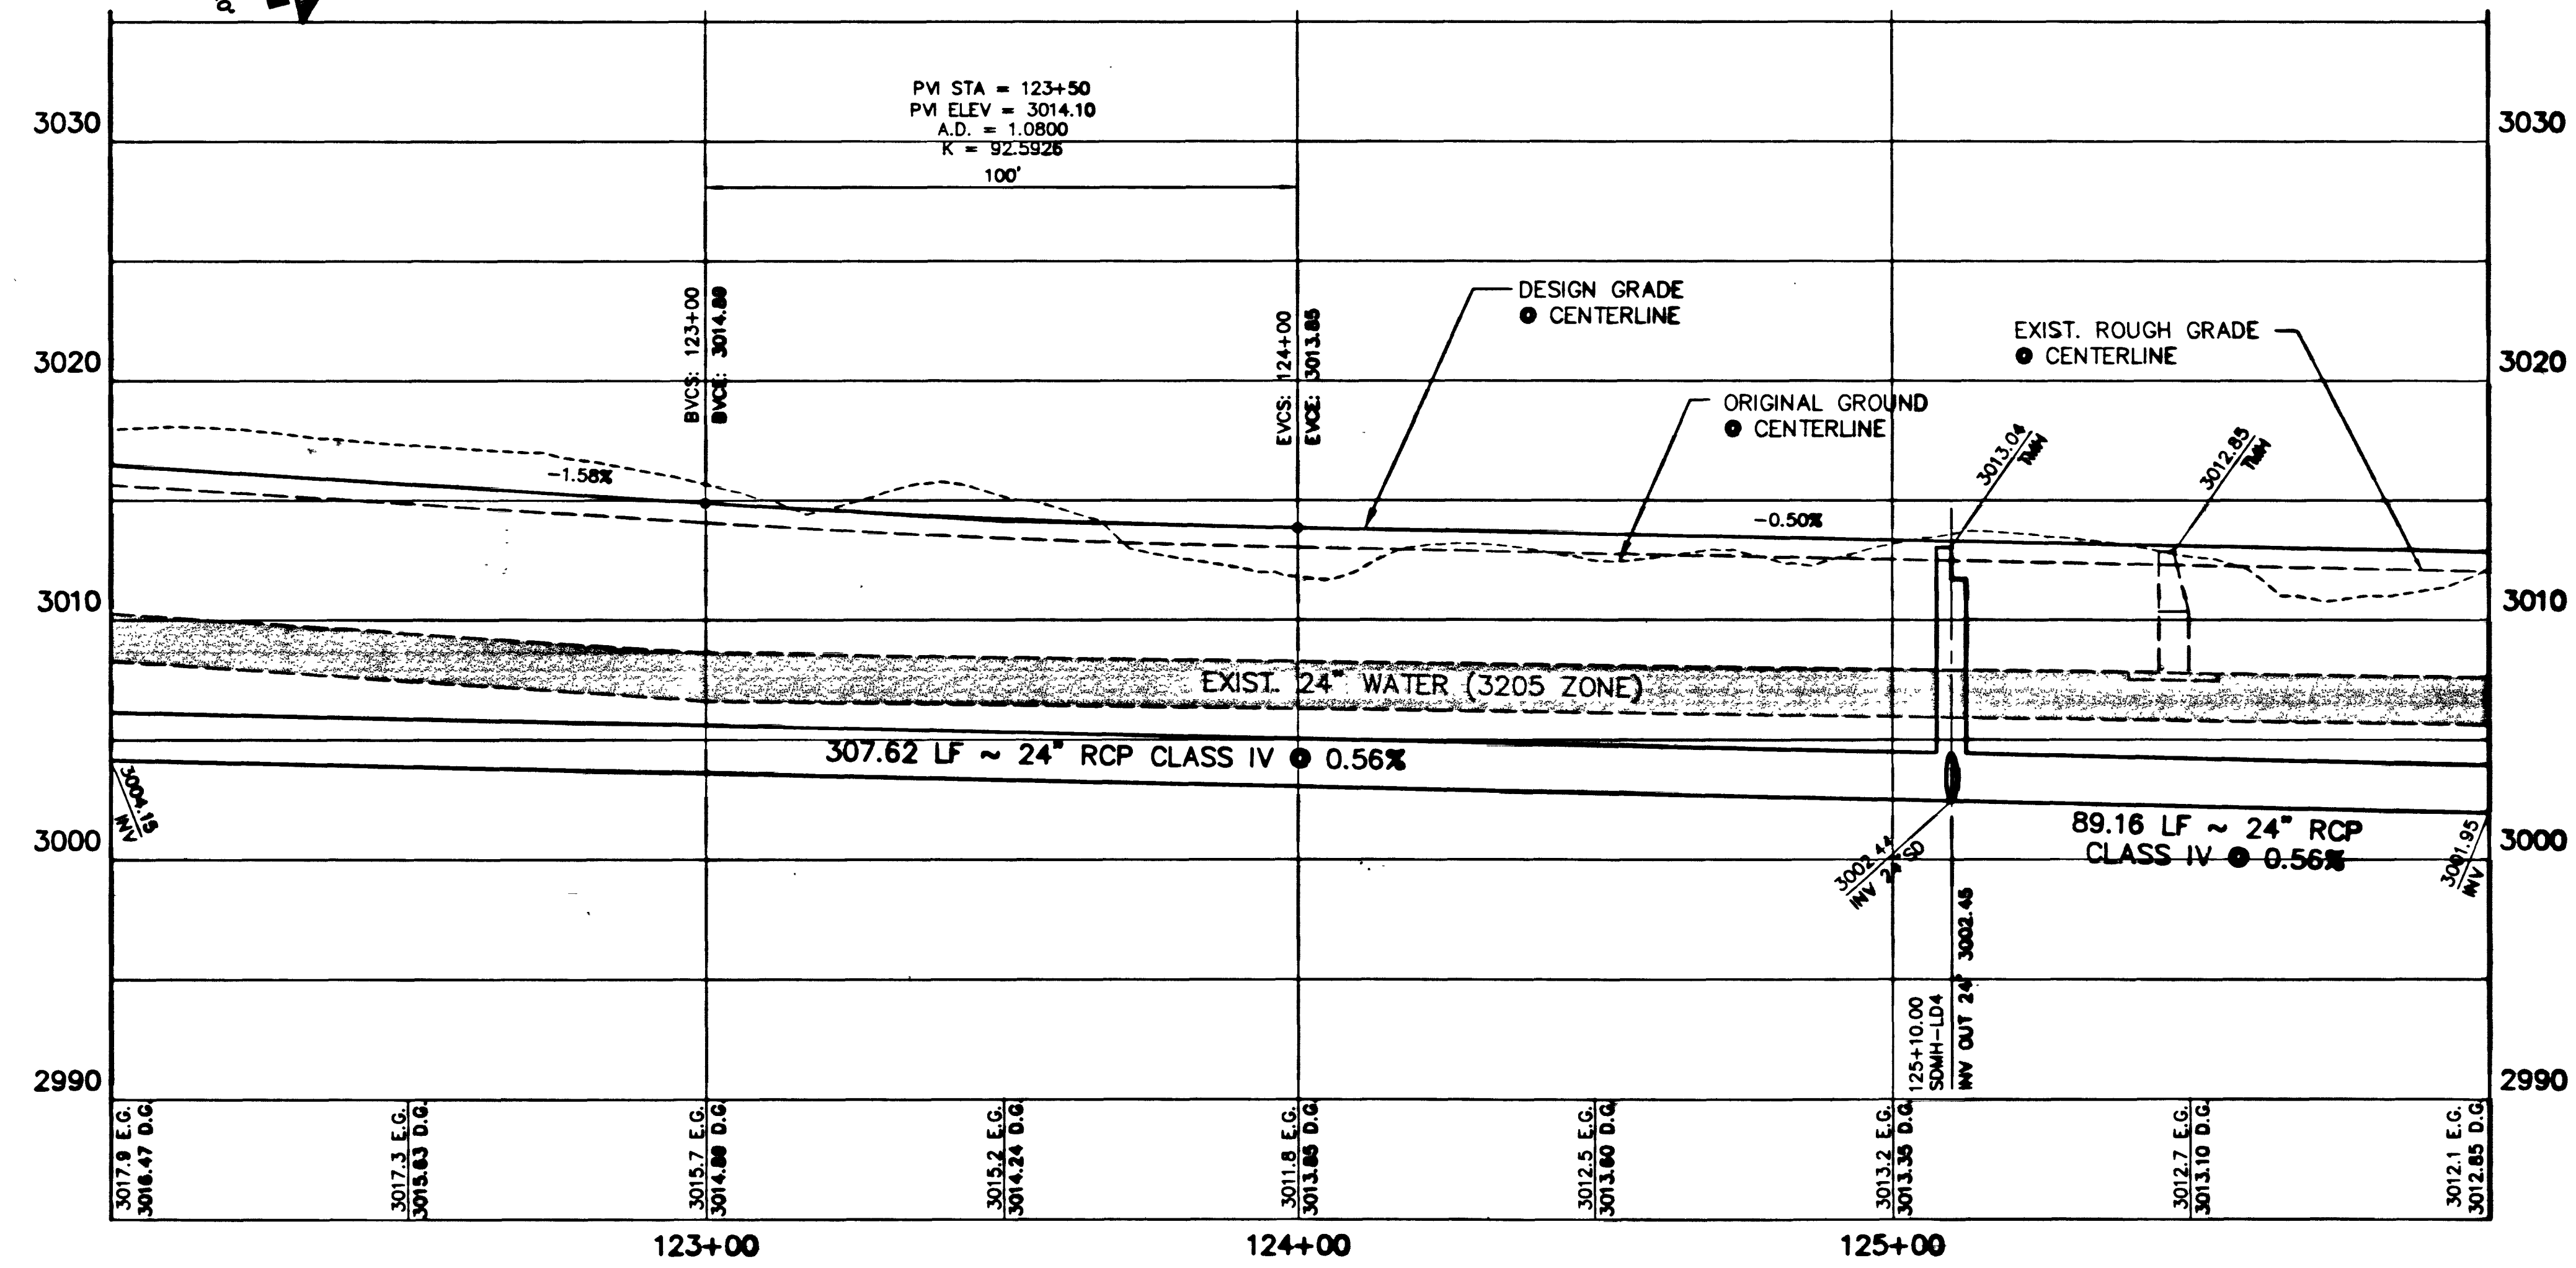


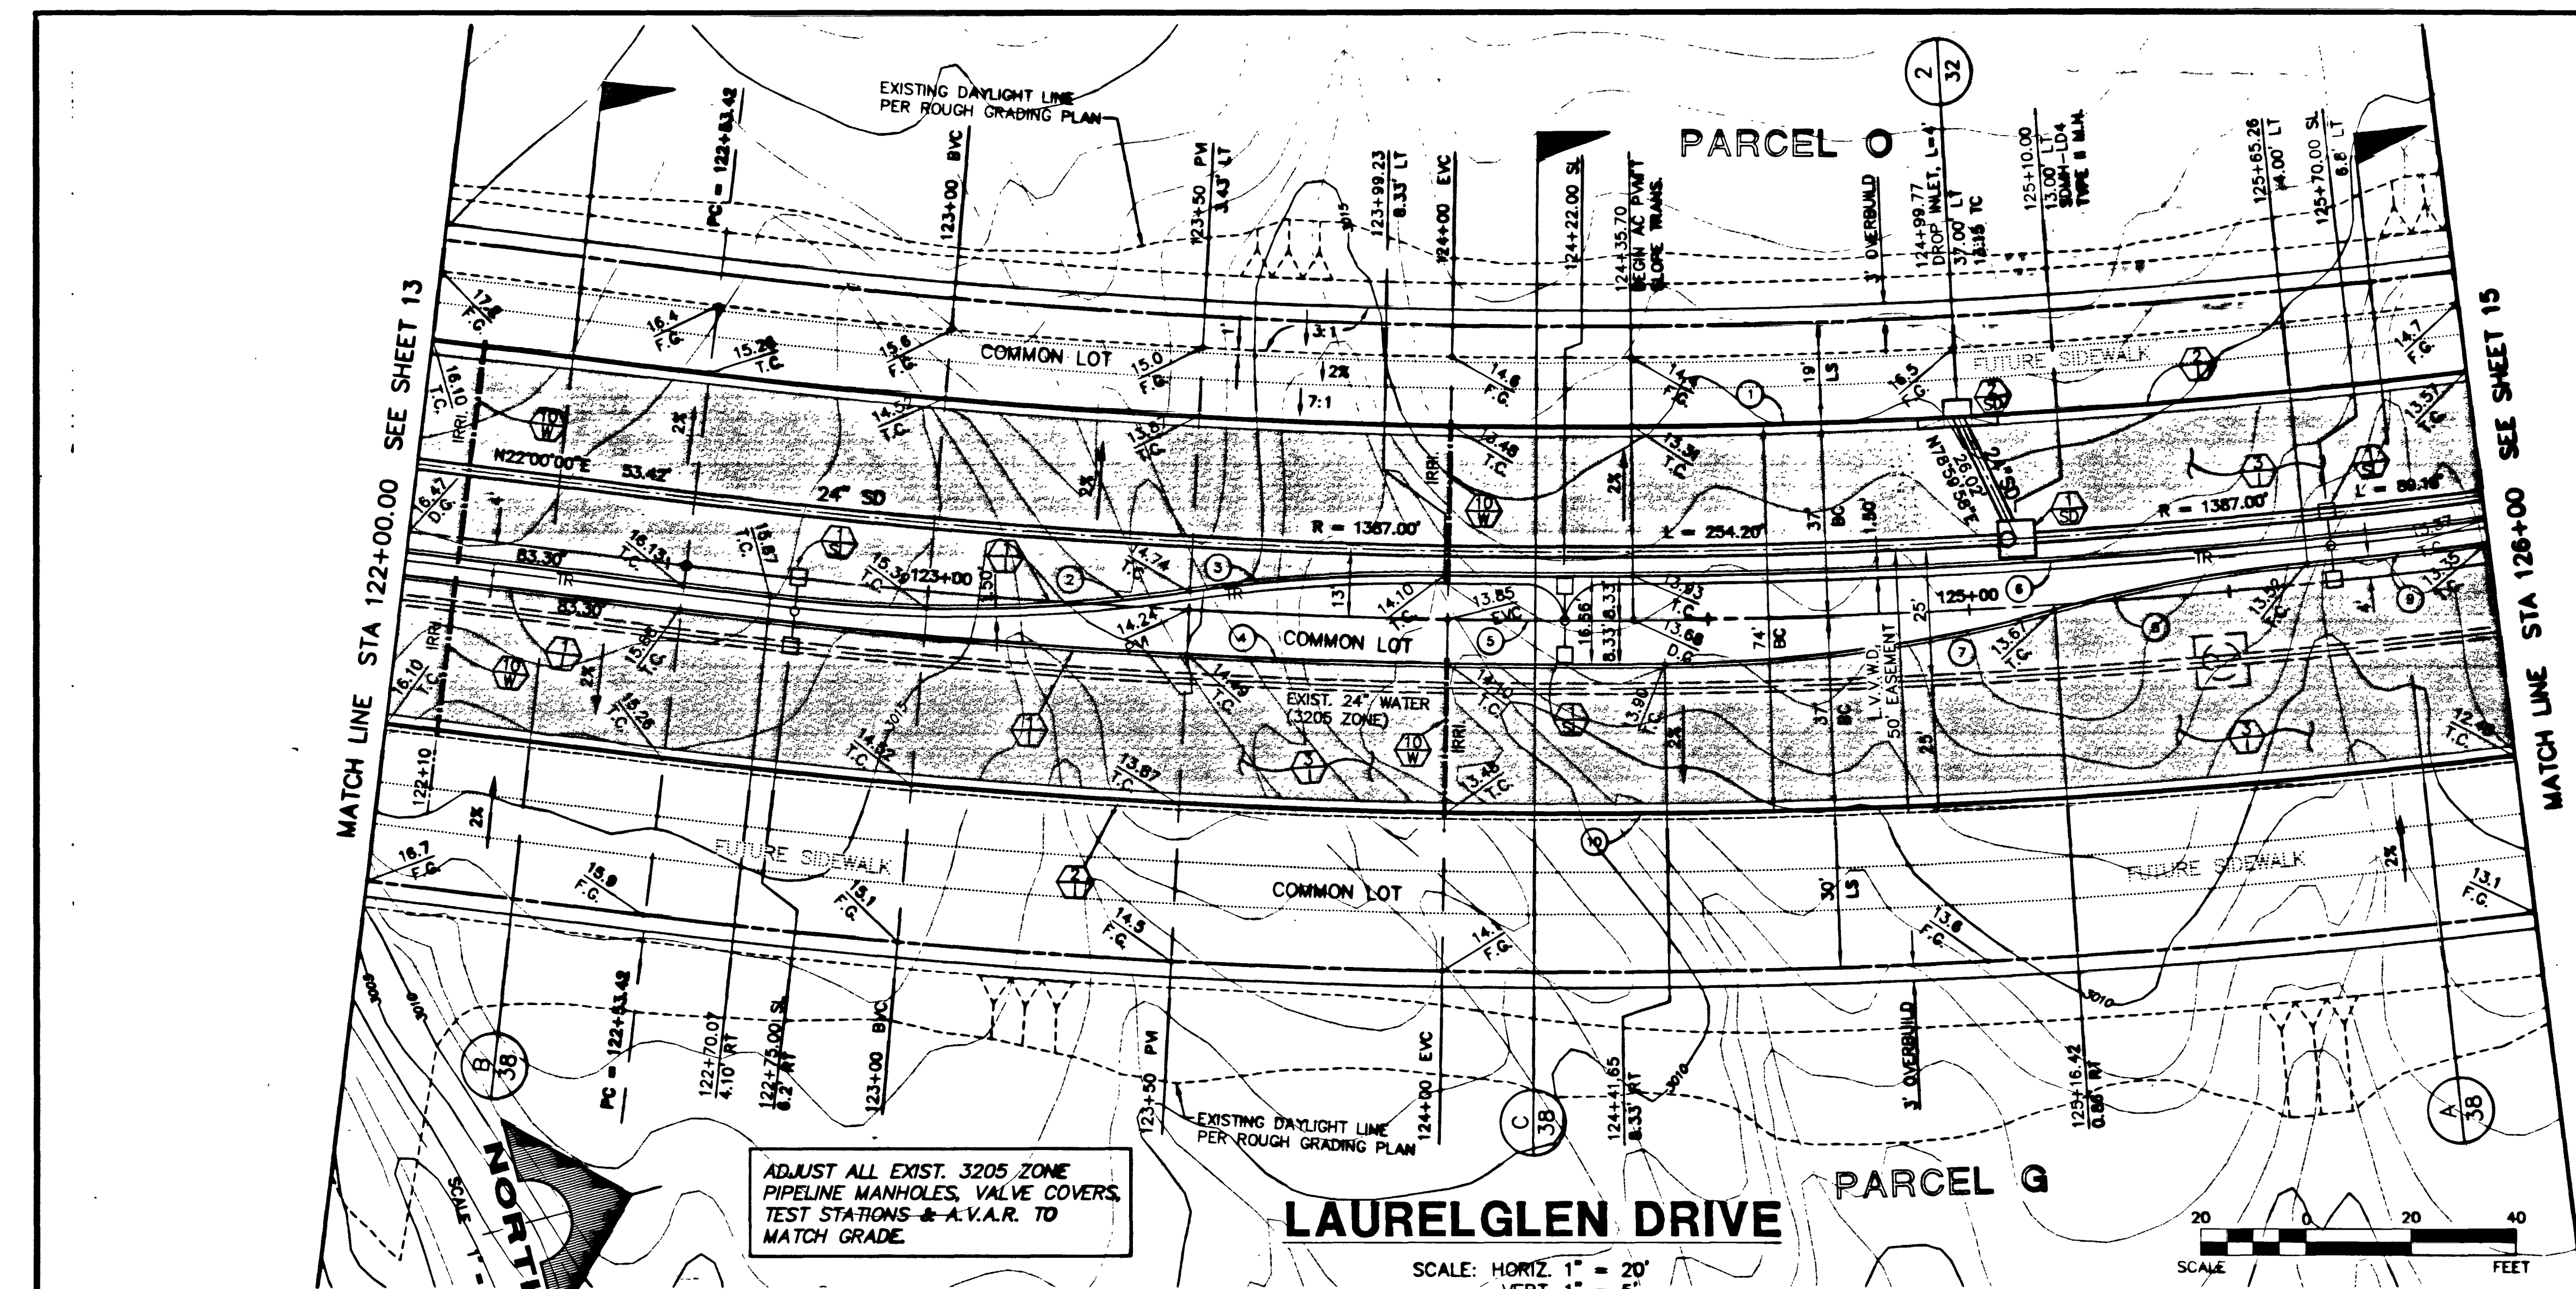

CURVE DATA

① INDICATES CURVE NUMBER (THIS SHEET ONLY)

CURVE	DELTA	RADIUS	LENGTH	TANGENT
1	141.10°	1363.00'	337.42'	169.58'
2	153.73°	80.35'	40.52'	24.71'
3	09.24°	300.00'	49.30'	24.71'
4	07.42°	1408.31'	189.35'	94.82'
5	141.10°	1400.00'	346.58'	174.18'
6	06.13°	1381.67'	189.58'	95.88'
7	14.25°	300.00'	75.57'	37.69'
8	09.22°	300.00'	49.08'	24.84'
9	01.25°	1386.00'	34.84'	17.33'
10	141.10°	1437.00'	355.74'	178.78'

- CONSTRUCTION NOTES**
- IMPROVEMENTS**
- INSTALL "A" TYPE CURB (S-50) (S-47)
 - INSTALL "L" TYPE CURB & CUTTER (S-47)
 - INSTALL AC PAVEMENT PER SECTION SHEETS 37, 38, 39
 - INSTALL CROSSWALK (S-78) (S-75)
 - INSTALL DEPRESSED CURB (S-75)


- WATER**
- INSTALL WATER PIPES PER UD & C STD.
 - INSTALL 12" DIA. GATE VALVE & BOX (U-34) (U-34)
 - INSTALL 6" DIA. GATE VALVE & BOX
 - INSTALL 12"x12"x12" TEE
 - INSTALL 12"x12"x12"x12" CROSS
 - INSTALL 12"x12" ELBOW
 - INSTALL 12"x12"x8" TEE
 - INSTALL 12"x12"x8"x6" CROSS
 - INSTALL 2" BLOW-OFF & CAP (U-32) (U-33)
 - INSTALL FIRE HYDRANT ASSEMBLY COMPLETE PER (U-33)
 - IRRIGATION SLEEVE (U-18) (S)
 - GATE VALVE MUST BE IN THE CLOSED POSITION PRIOR TO REMOVAL OF CAP.
 - INSTALL THRUST BLOCK ON ALL HORIZONTAL & VERTICAL BENDS, CROSSING & TEES PER L.V.V.W.D. U.D.S. PLATE NO. 5

- STORM DRAIN**
- INSTALL STORM DRAIN PIPES PER SUMMERLIN STD. U-20
 - INSTALL STORM DRAIN MANHOLE (D-10) (D-12)
 - INSTALL 4' TYPE "A" DROP INLET (D-13) (D-14)
 - INSTALL TYPE "B" DROP INLET (D-13) (D-14)
 - INSTALL TYPE "C" MODIFIED DROP INLET (SEE PLANS FOR LENGTH)
 - INSTALL 6' TYPE "A" DROP INLET (D-12) (S)

- SEWER**
- INSTALL SEWER PIPES PER SUMMERLIN STD. U-20
 - INSTALL SEWER MANHOLE (SD1-B) (CLV)

- STREET LIGHTING**
- INSTALL STREET LIGHT, SEE ELECTRICAL PLANS (E-2) (S)
 - STREET LIGHT OR COMMON TRENCH, SEE ELECTRICAL PLANS

- TRAFFIC**
- INSTALL 2-3" CONDUIT
 - INSTALL NO. 5 PULLBOX (E-32) (S)

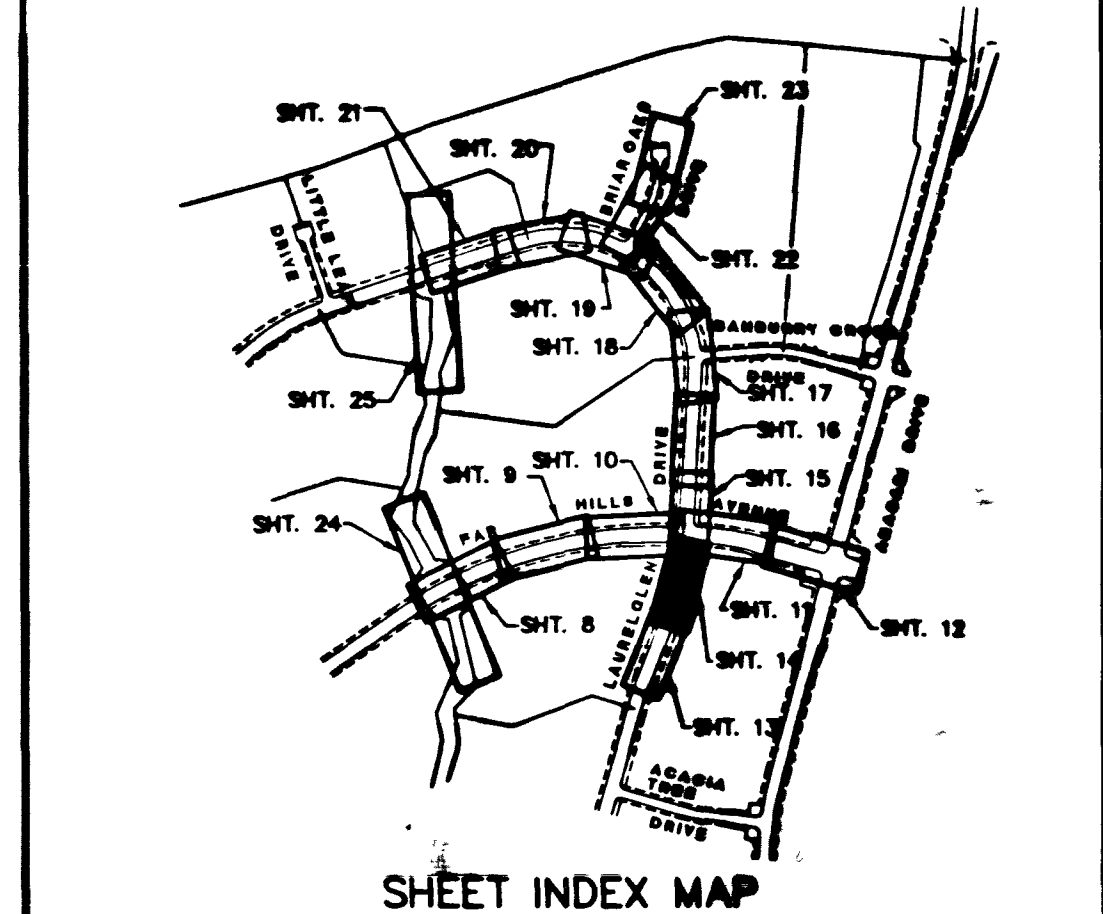

APPROVAL:

Angela P. [Signature] 9/13/96

LAS VEGAS VALLEY WATER DISTRICT DATE

FINAL SUBMITTAL

RECOMMENDED BY: CHRISTOPHER M. ANDERSON 9/13/96

DATE: 9/13/96

PROJECT NO. 14A, 14B, 14C, 15A, 15B, 15C, 18A, 18B, 18C, 19A, 19B, 19C, 20A, 20B, 20C, 20D

G.C. WALLACE, INC.
Engineering/Architecture

SUMMERLIN
THE ARBORS AT SUMMERLIN
VILLAGE 11/12 UNIT 2B IMPROVEMENTS
LAUREL GLEN DRIVE
PLAN & PROFILE STA 122+00.00 TO 126+00

SHEET
14
SHT 14 OF 48

JOB NO. 92011213 - AMA

S.I.D.707 PROJECT NO. 14A,14B,14C,15A,15B,15C,18A,18B,18C,19A,19B,19C,20A,20B,20C,20D

11-32-95

107Y-4463-2B

