
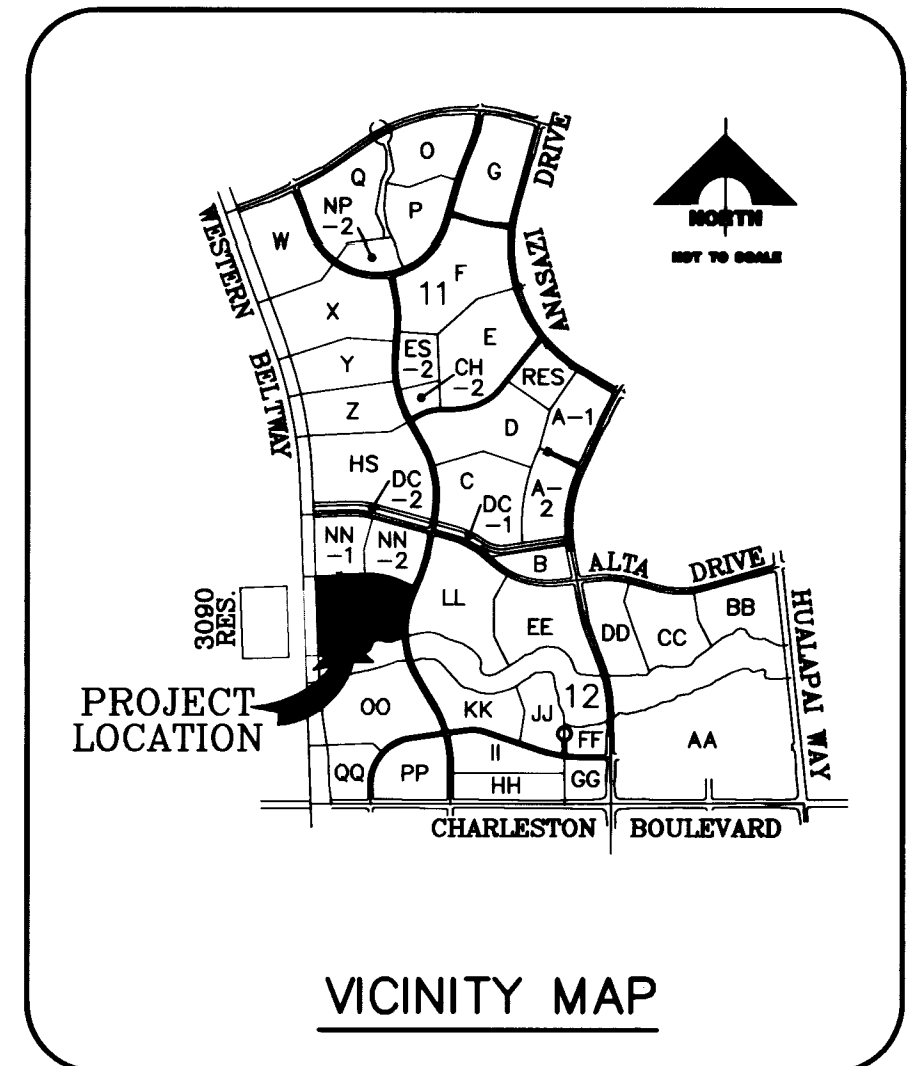
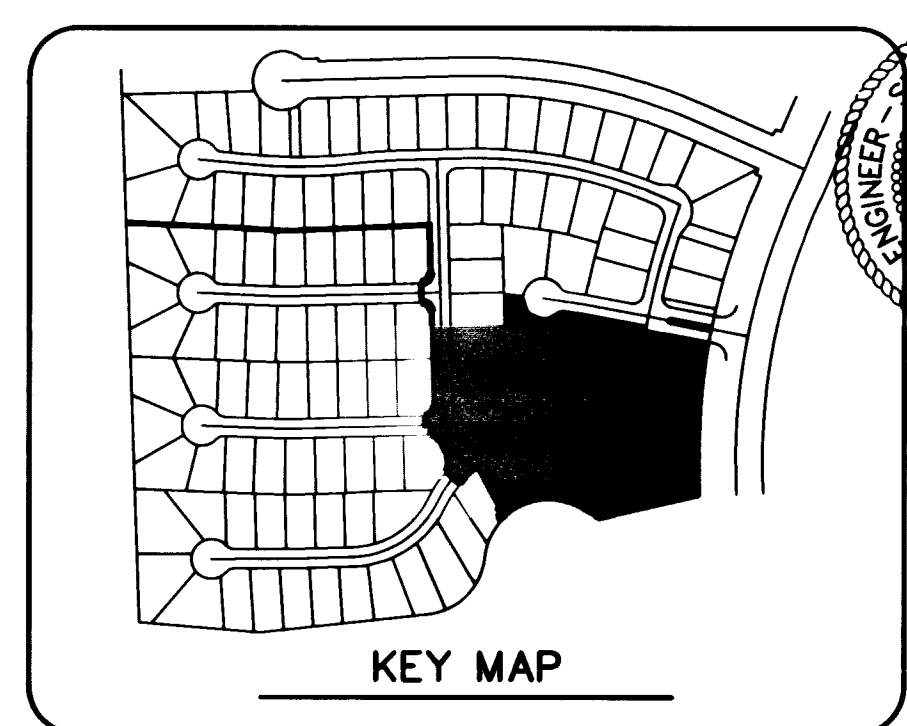
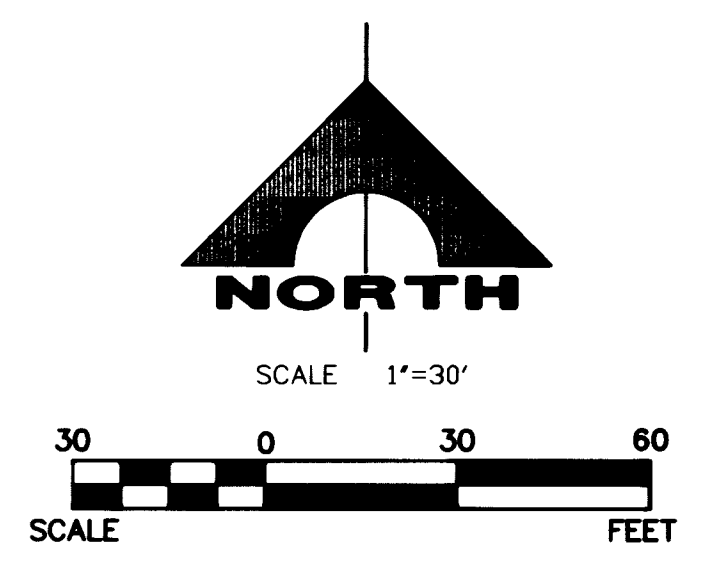


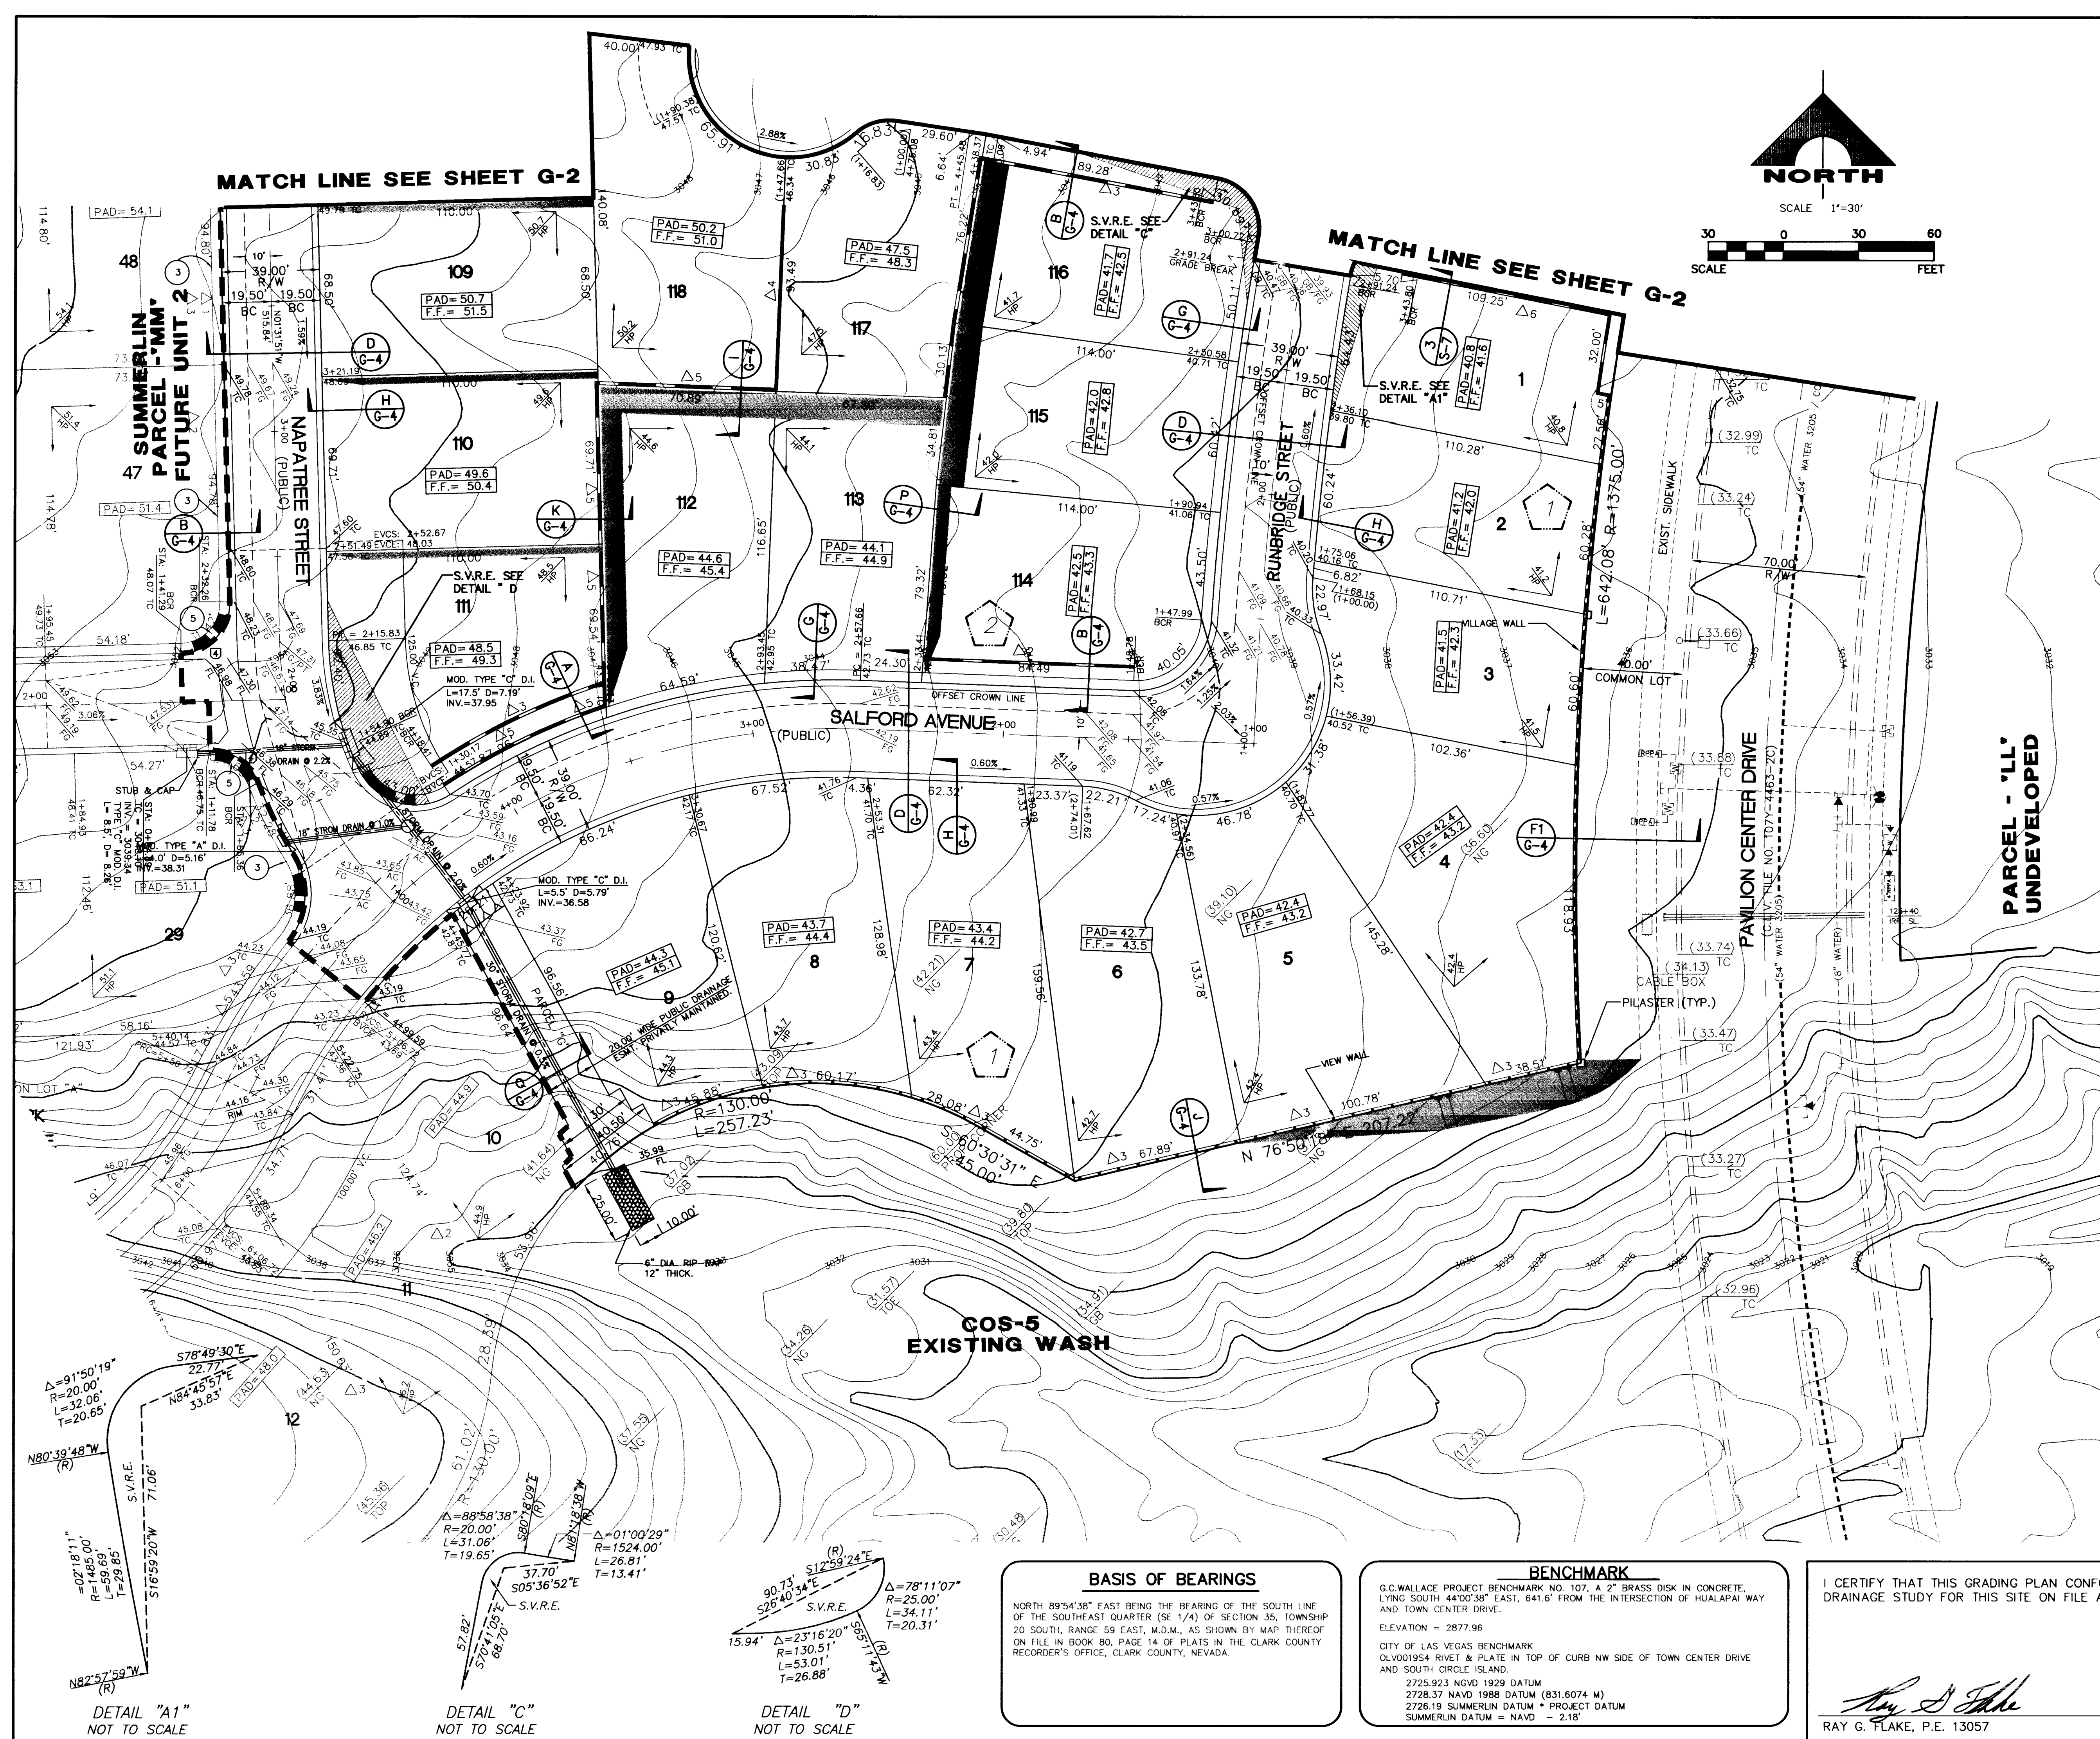

LEGEND	
	SIGHT VISIBILITY EASEMENT
	LOT NUMBER
	BLOCK NUMBER
	PAD ELEVATION
	EXISTING PAD ELEVATION
	FUTURE PAD ELEVATION
	FINISHED GRADE
	EXISTING ELEVATION
	FUTURE ELEVATION
	ROUGH GRADE ELEVATION
	GRADE BREAK
	2:1 SCARP
	EXISTING CONTOUR
	TOP OF FOOTING ELEV.
	VIEW WALL
	SHEET MATCH LINE
	UNIT BOUNDARY
	RETAINING WALL
	VILLAGE WALL
	TOP OF SLOPE/HINGE POINT
	NUMBER OF COURSES RETAINED

BASIS OF BEARINGS

NORTH 89°54'38" EAST BEING THE BEARING OF THE SOUTH LINE OF THE SOUTHEAST QUARTER (SE 1/4) OF SECTION 35, TOWNSHIP 20 SOUTH, RANGE 59 EAST, M.D.M., AS SHOWN BY MAP THEREOF ON FILE IN BOOK 80, PAGE 14 OF PLATS IN THE CLARK COUNTY RECORDER'S OFFICE, CLARK COUNTY, NEVADA.

BENCHMARK

G.C. WALLACE PROJECT BENCHMARK NO. 107, A 2" BRASS DISK IN CONCRETE, LYING SOUTH 44°00'38" EAST, 641.6' FROM THE INTERSECTION OF HUALAPAI WAY AND TOWN CENTER DRIVE.

ELEVATION = 2877.96

CITY OF LAS VEGAS BENCHMARK
OLV001954 RIVET & PLATE IN TOP OF CURB NW SIDE OF TOWN CENTER DRIVE AND SOUTH CIRCLE ISLAND.

2725.923 NGVD 1929 DATUM
2728.37 NAVD 1988 DATUM (831.6074 M)
2726.19 SUMMERLIN DATUM • PROJECT DATUM
SUMMERLIN DATUM = NAVD - 2.18'

I CERTIFY THAT THIS GRADING PLAN CONFORMS TO THE APPROVED DRAINAGE STUDY FOR THIS SITE ON FILE AT THE CITY OF LAS VEGAS.

Ray G. Flake
RAY G. FLAKE, P.E. 13057

4/7/99
DATE

Call before you Dig.
1-800-227-2600

AVOID CUTTING UNDERGROUND UTILITY LINES - IT'S COSTLY!

UNDERGROUND SERVICE (USA)

ENGINEER STATE OF NEVADA
G.C. WALLACE, INC.
CIVIL
No. 13057

DATE: 4/6/99

DESIGN	DATE	REV.	DESCRIPTION
RF	04-05-99		
DN	05-99		
CH	05-99		

