



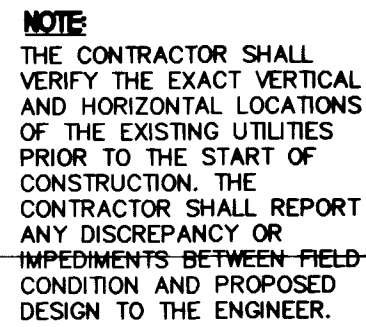

4/07/11
DATE

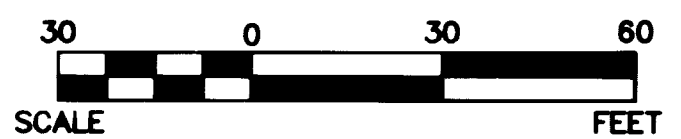

- 1 - INSTALL A.C. PAVE. PER SECTION
- 2 - INSTALL 30" ROLL CURB PER S.I.S. DWG No. S-48
- 3 - INSTALL 4' WIDE SIDEWALK PER S.I.S. DWG. No. S-72
- 4 - INSTALL 8' CROSS GUTTER PER S.I.S. DWG. No. S-64
- 5 - INSTALL CASE I SIDEWALK RAMP PER S.I.S. DWG. No. S-77

1-800-227-2000
UNDERGROUND SERVICE (USA)



G.C. WALLACE PROJECT BENCHMARK NO. 107, A 2" BRASS DISK
IN CONCRETE, LYING SOUTH 44°00'38" EAST, 641.6' FROM THE
INTERSECTION OF HUALAPAI WAY AND TOWN CENTER DRIVE.

ELEVATION = 2877.96
CITY OF LAS VEGAS BENCHMARK
OLV001954 RIGET & PLATE IN TOP OF CURB NW SIDE OF TOWN
CENTER DR. AND SOUTH CIRCLE ISLAND.
2725.923 NGVD 1929 DATUM
2728.37 NAVD 1988 DATUM (831.6074 M)
2726.19 SUMMERLIN DATUM * PROJECT DATUM
SUMMERLIN DATUM = NAVD - 2.18'

NORTH 89°54'38" EAST, BEING THE BEARING OF THE SOUTH LINE OF THE SOUTHEAST QUARTER (SE 1/4) OF SECTION 15, TOWNSHIP 20 SOUTH, RANGE 59 EAST, M.D.M., AS SHOWN BY MAP THEREOF ON FILE IN BOOK 80, PAGE 14 OF PLATS IN THE CLARK COUNTY RECORDER'S OFFICE, CLARK COUNTY, NEVADA.



S-1

