

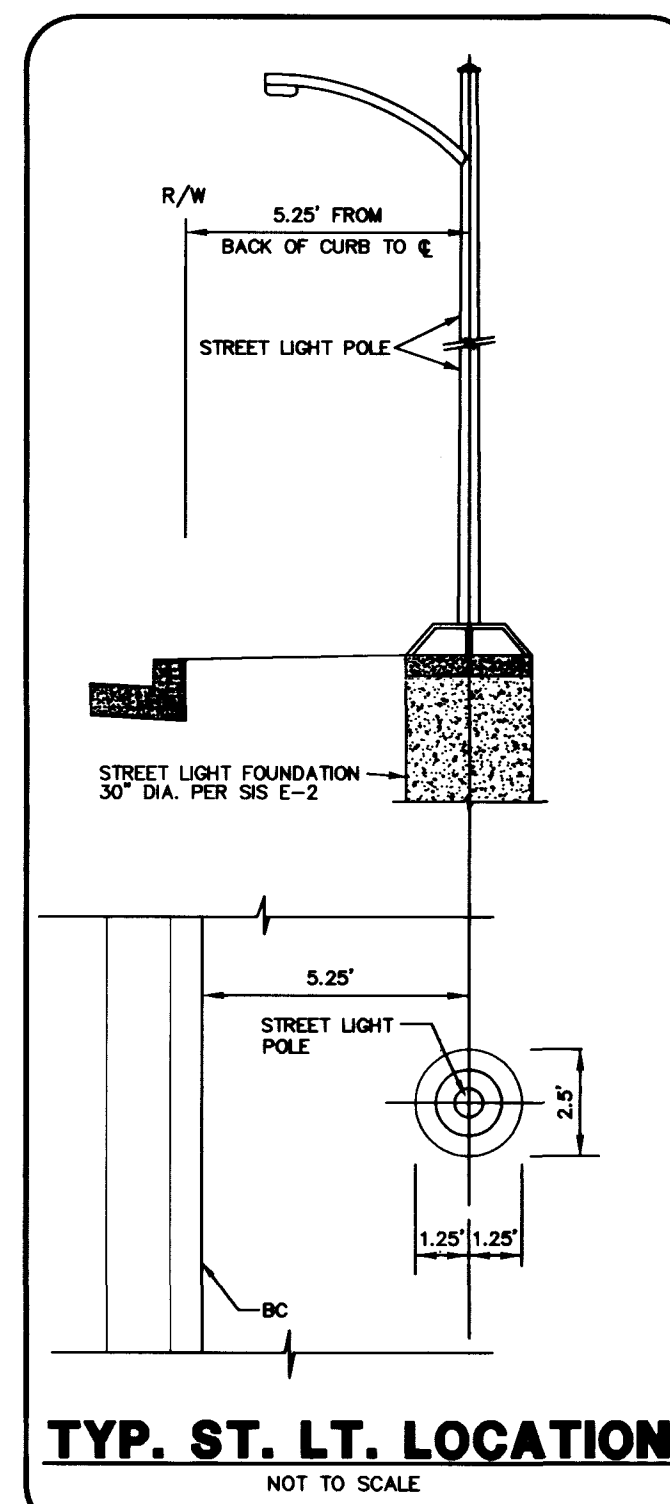
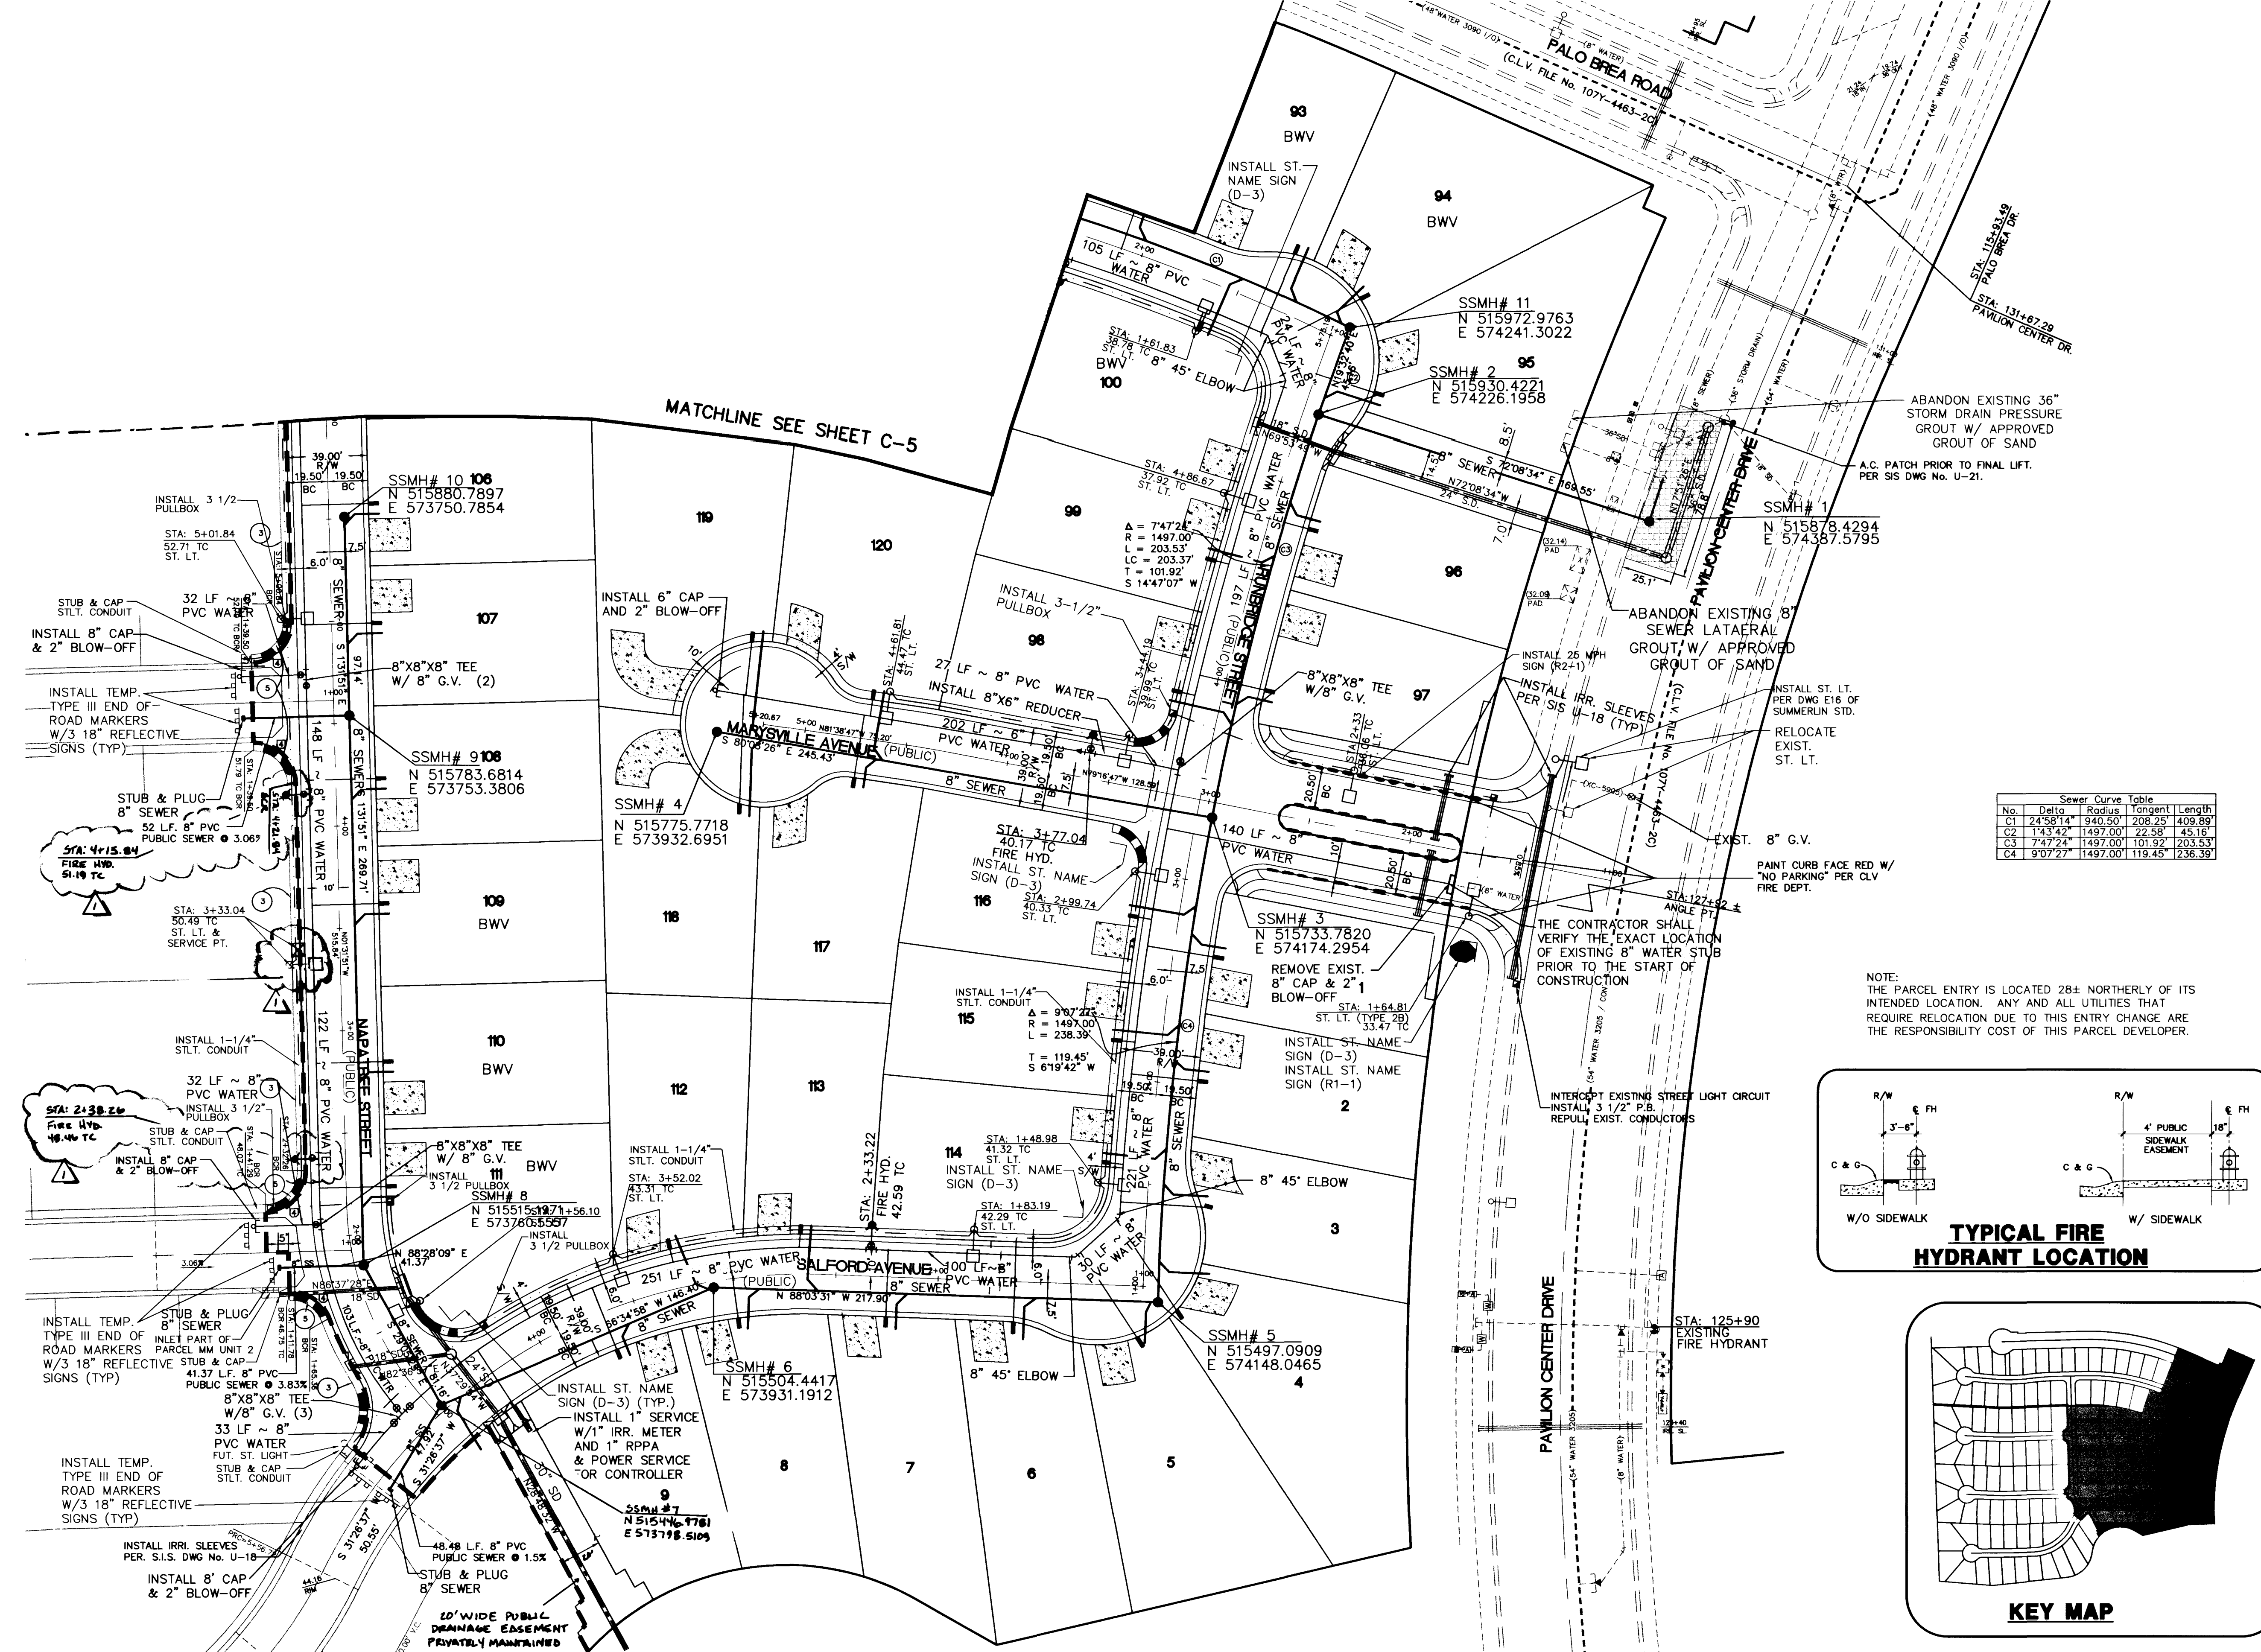
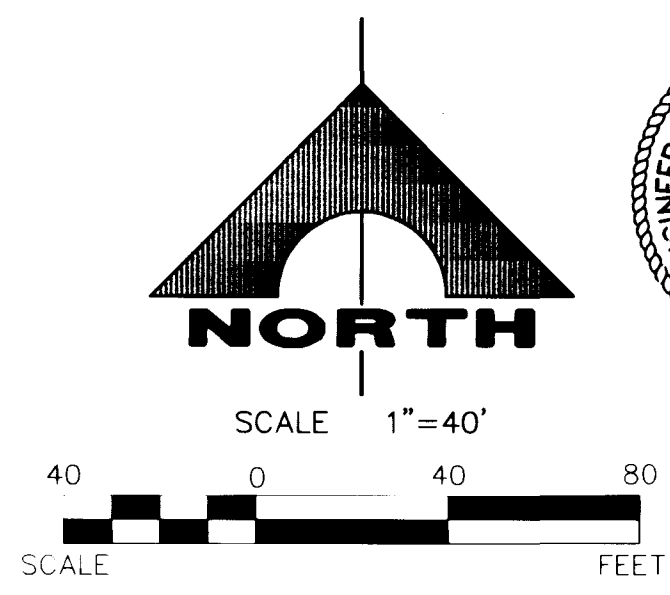


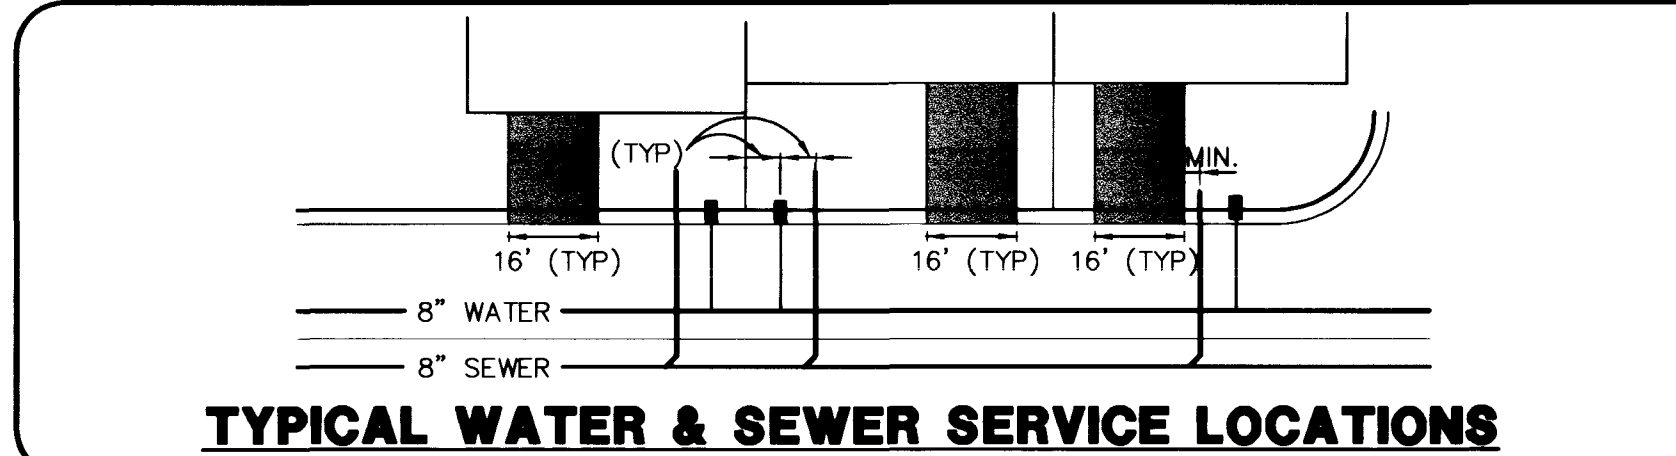

- 125 AMP 240V PAD MOUNT SERVICE WITH:**
- 2 POLE 60 AMP CIRCUIT BREAKER/S
 - 1 POLE 15 AMP CIRCUIT BREAKER/S
 - 1 POLE 40 AMP CIRCUIT BREAKER/S
 - 1 POLE 60 AMP CIRCUIT BREAKER/S
 - 2 POLE 60 AMP CONTACTOR/S
 - BY-PASS SWITCH PER CONTACTOR

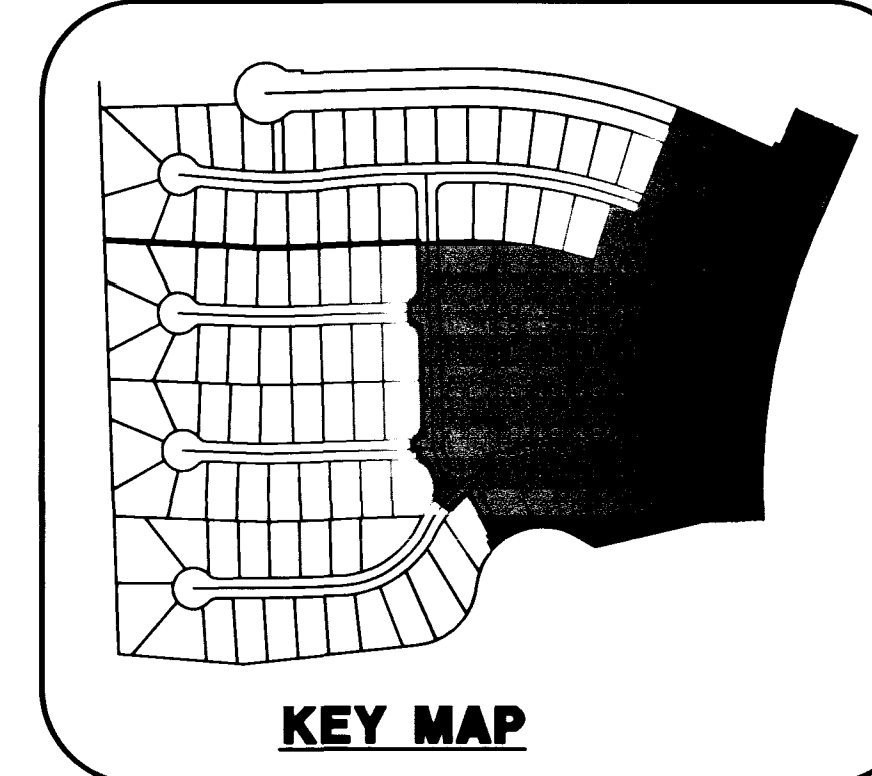

BASIS OF BEARING

NORTH 89°54'38" EAST BEING THE BEARING OF THE SOUTH LINE OF THE SOUTHEAST QUARTER (SE 1/4) OF SECTION 35, TOWNSHIP 20 SOUTH, RANGE 59 EAST, M.D.M., AS SHOWN BY MAP THEREOF ON FILE IN BOOK 80, PAGE 14 OF PLATS IN THE CLARK COUNTY RECORDER'S OFFICE, CLARK COUNTY, NEVADA.

BENCHMARK

G.C. WALLACE PROJECT BENCHMARK NO. 107, A 2" BRASS DISK IN CONCRETE, LYING SOUTH 44°00'38" EAST, 641.6' FROM THE INTERSECTION OF HUALAPAI WAY AND TOWN CENTER DRIVE.
ELEVATION = 2877.96
CITY OF LAS VEGAS BENCHMARK
OLV001954 RIVET & PLATE IN TOP OF CURB NW SIDE OF TOWN CENTER DRIVE AND SOUTH CIRCLE ISLAND.
2725.923 NGVD 1929 DATUM
2728.37 NAVD 1989 DATUM (831.6074 M)
2726.19 SUMMERLIN DATUM * PROJECT DATUM
SUMMERLIN DATUM = NAVD - 218'

APPROVALS

4/07/99

1-800-227-2600

UNDERGROUND SERVICE (USA)

