


SUMMERLIN PARKWAY "SWB" PROFILE

SCALE:  
HORIZONTAL: 1"=40'  
VERTICAL: 1"=20'

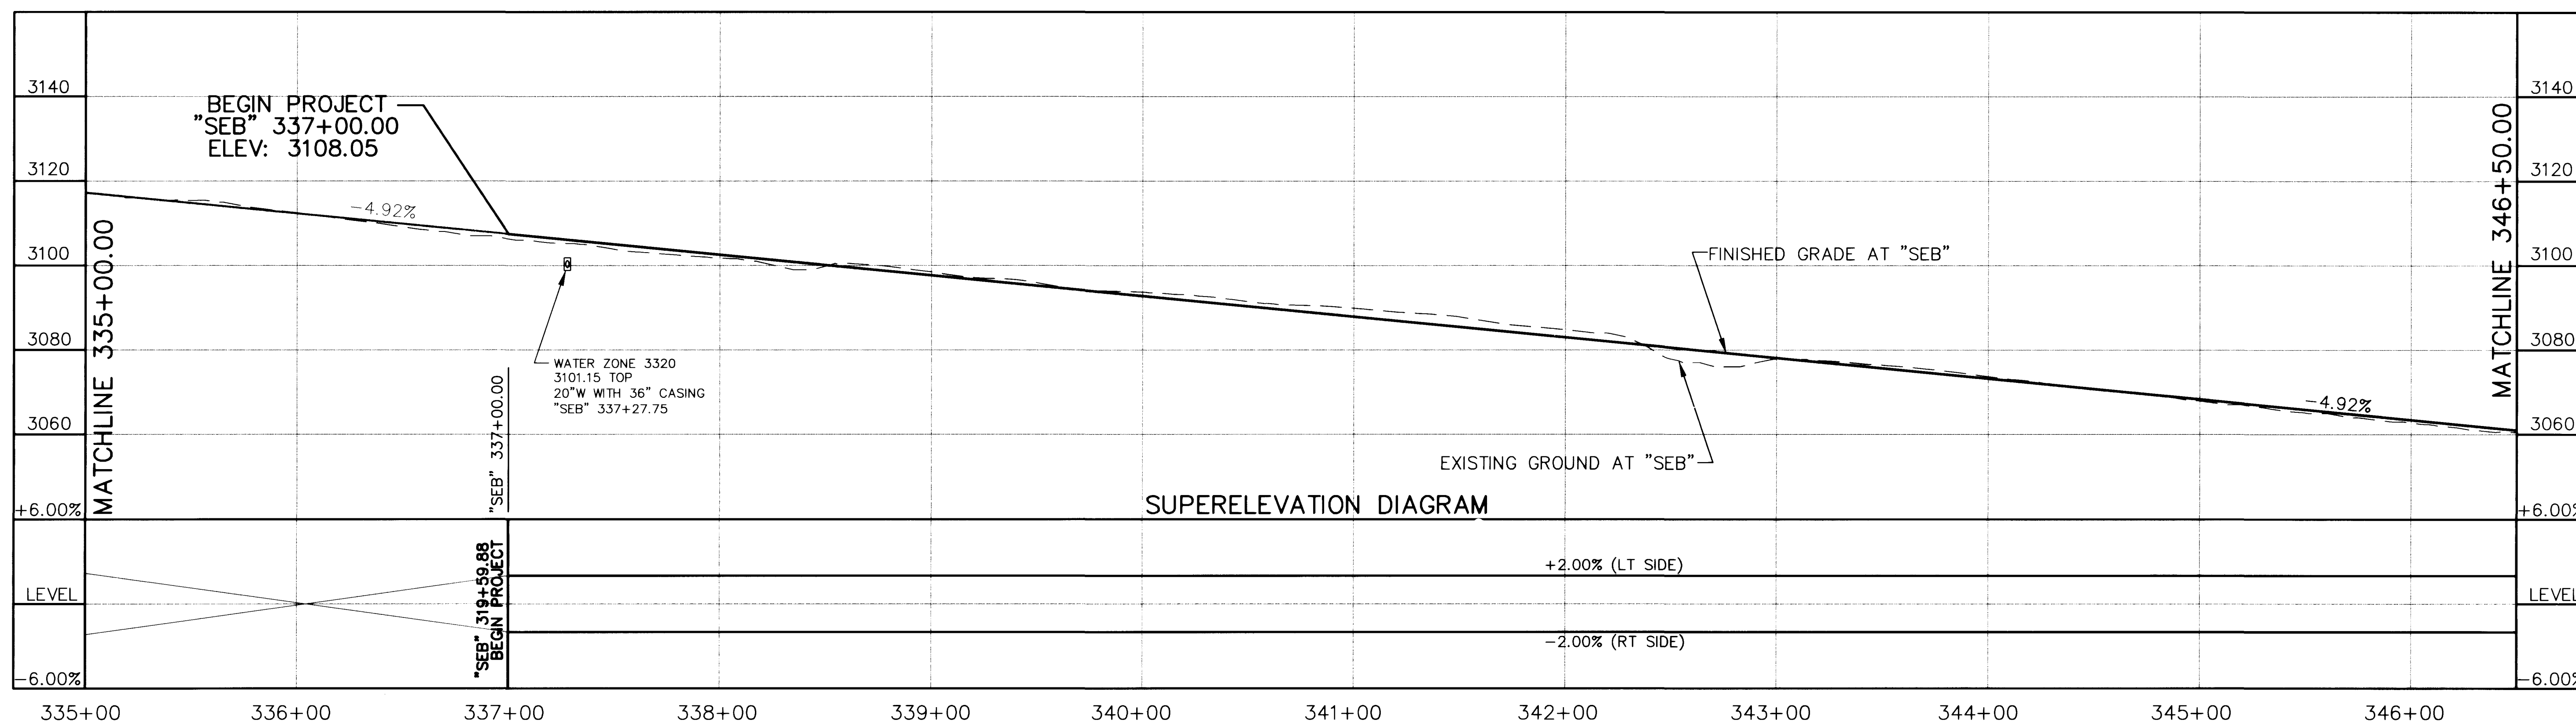

SUMMERLIN PARKWAY "SEB" PROFILE

1st App 9/24/98  
*[Signature]*  
 Las Vegas Valley Water District  
 Date 9/29/98

REVISIONS	DATE	DESCRIPTION

G. C. WALLACE, INC.  
 Engineering/Architecture  
 155 SOUTH RIVERSIDE BLVD., LAS VEGAS, NEVADA 89101  
 No. 08003

CITY OF LAS VEGAS  
 SUMMERLIN PARKWAY  
 WESTERN BELTWAY TO TOWN CENTER DR.  
 'SEB' AND 'SWB' PROFILES  
 335+00.00 TO 346+50.00

SHEET  
**C-45**  
 107V-2975  
 SHT 45 OF 177

JOB NO. 62051

14794

03-26-98

