



SUMMERLIN PARKWAY "SWB" PROFILE

SCALE:
HORIZONTAL: 1"=40'
VERTICAL: 1"=20'

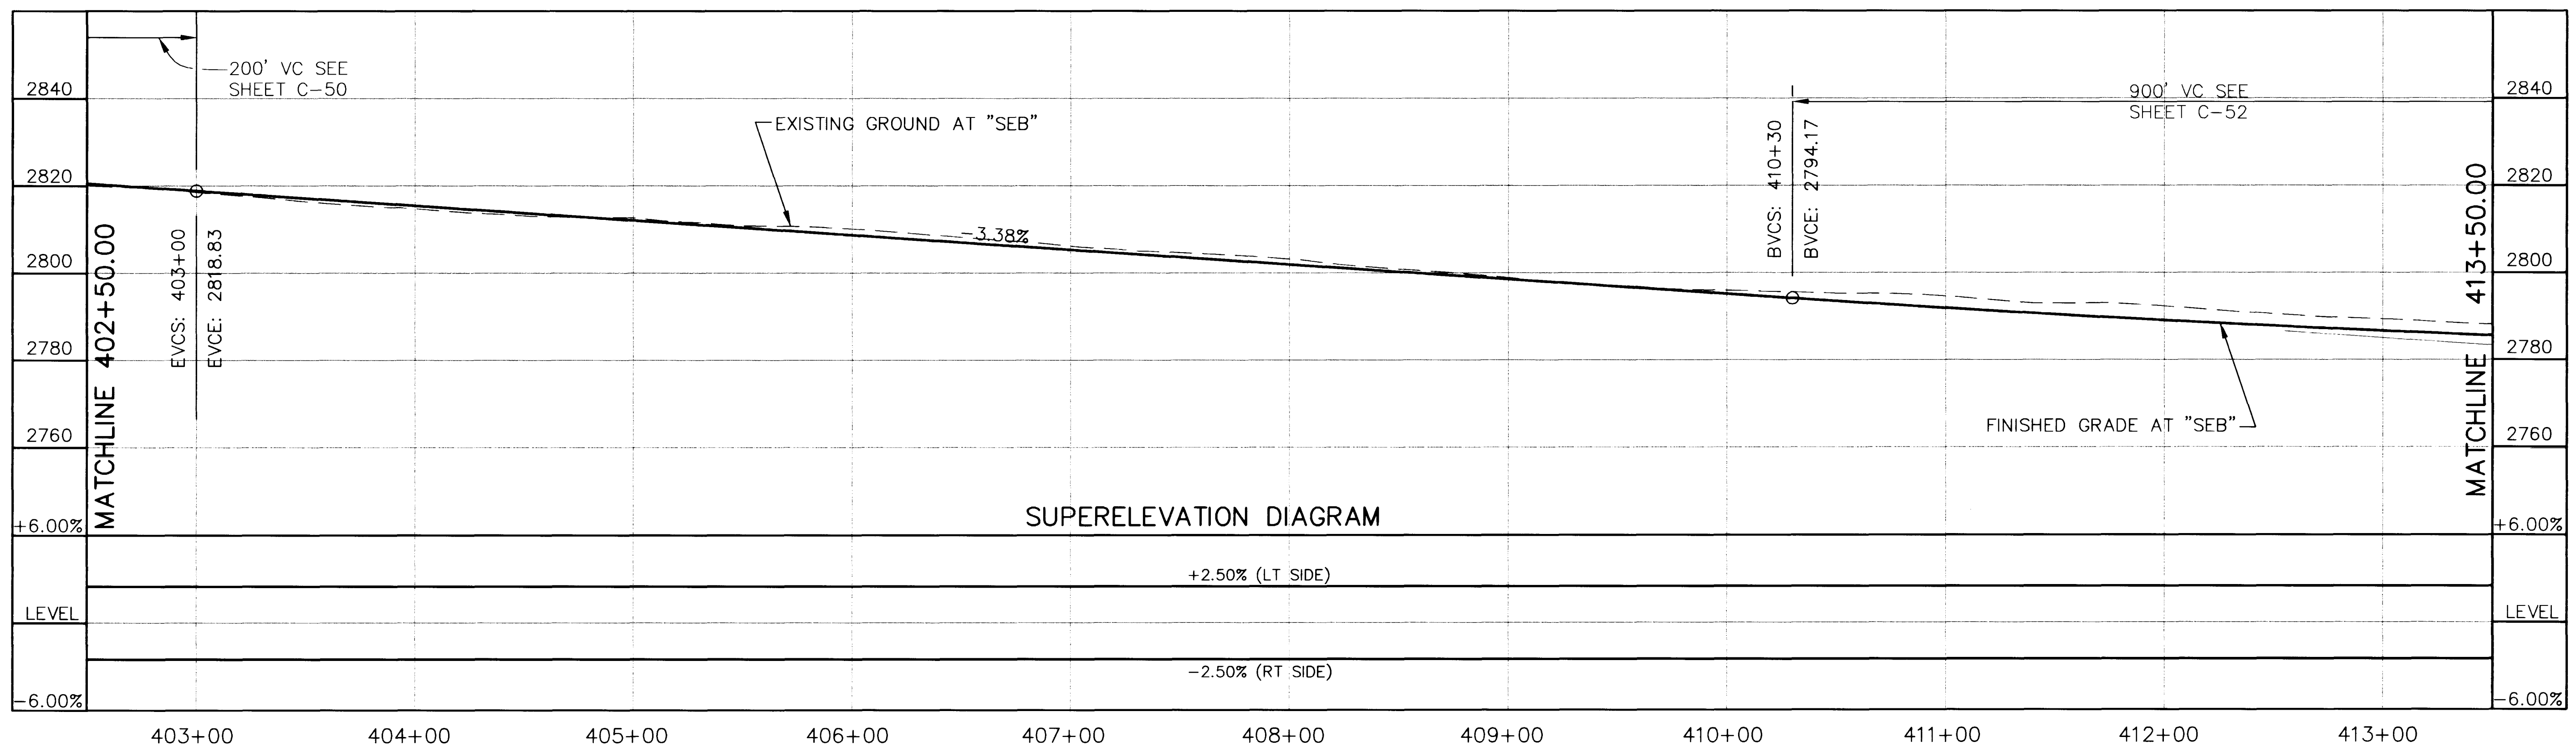

SUMMERLIN PARKWAY "SEB" PROFILE

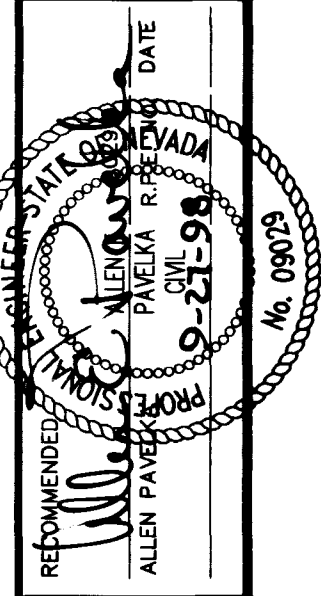


G.C. WALLACE, INC.
Engineering/Architecture
1525 SOUTH RAINBOW BLVD./LAS VEGAS, NEVADA 89102

CITY OF LAS VEGAS
SUMMERLIN PARKWAY
WESTERN BELTWAY TO TOWN CENTER DR.
PROFILE
404+00 TO 415+50

SHEET
C-51
107V-2975
SHT 51 OF 177


JOB NO. 62051

03-26-98
14800

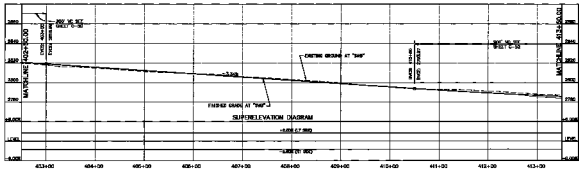

SUMMERLIN PARKWAY "SWB" PROFILE

SCALE

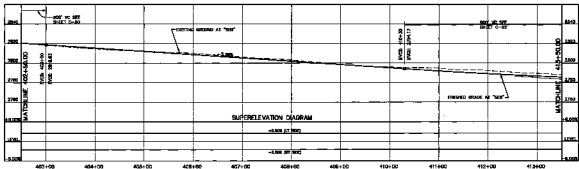

SUMMERLIN PARKWAY "SEB" PROFILE



CITY OF LAS VEGAS
 ENGINEERING & CONSTRUCTION
 PROJECT: SUMMERLIN PARKWAY
 SHEET: C-51