

MATCHLINE - "SP" 346+50.00 SEE SHEET TS-3

MATCHLINE - "SP" 358+00.00 SEE SHEET TS-5

TYPE 4 LANE LINE

4" SOLID WHITE LINE (TAPE)

4" SOLID YELLOW LINE (TAPE)

12' 12' 350+00

4' 12' 12' 10' 350+00

"SWB" 354+79
END TAPER

"RA3" 40+50

"RA4"

"SWB"

"SP"

"SEB"

355+00

355+00

10+00

R=1375'

R=3400'


"RA1"

YELLOW GUIDEPOSTS AT 45' O.C. (TYP.)

"SEB" 353+34
PC

"RA1" 10+68.50
PCC


LEGEND:

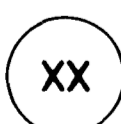

WHERE:


- XX - INSTALLATION NO.; WHERE:
- E - EXISTING SIGN TO REMAIN
- R - REMOVE AND SALVAGE
- RS - RESET EXISTING SIGN

SUMMERLIN PARKWAY

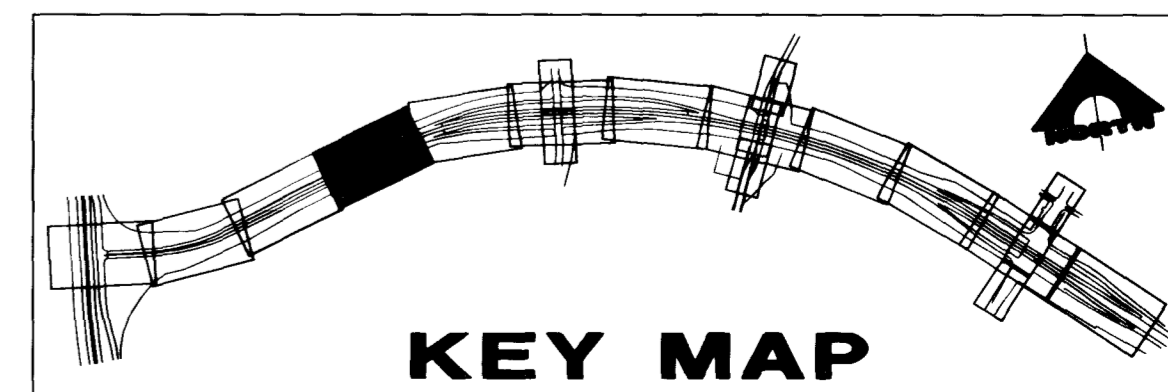

KEY MAP

RECOMMENDED BY	DATE	DESCRIPTION	DATE	APPROVAL
JOHN R. ...	9-21-98			
G. C. WALLACE, INC. Engineering/Architecture 1555 SOUTH SANDHILLS BLVD./LAS VEGAS, NEVADA 89102				
CITY OF LAS VEGAS SUMMERLIN PARKWAY WESTERN BELTWAY TO TOWN CENTER DR. TRAFFIC SIGNING AND STRIPING "SP" 346+50.00 TO "SP" 358+00.00				
SHEET TS-4 107V-2975 SHT 72 OF 177				

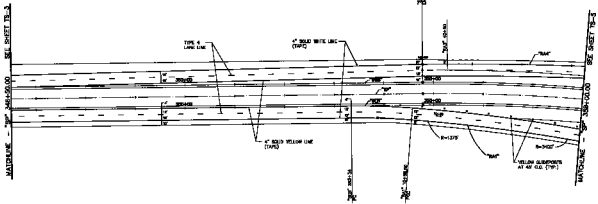

LEGEND:

- 100 - HERE
- OK - INSTALLATION NO.; WHERE
- E - EXISTING SIGN TO REMAIN
- R - REMOVE AND REPLACE
- RV - RESET EXISTING SIGN

SUMMERLIN PARKWAY



CITY OF LAS VEGAS
 SUMMERLIN PARKWAY
 LAS VEGAS, NEVADA
 U.S. ROAD & HIGHWAY
 1973-74
 TS-4