
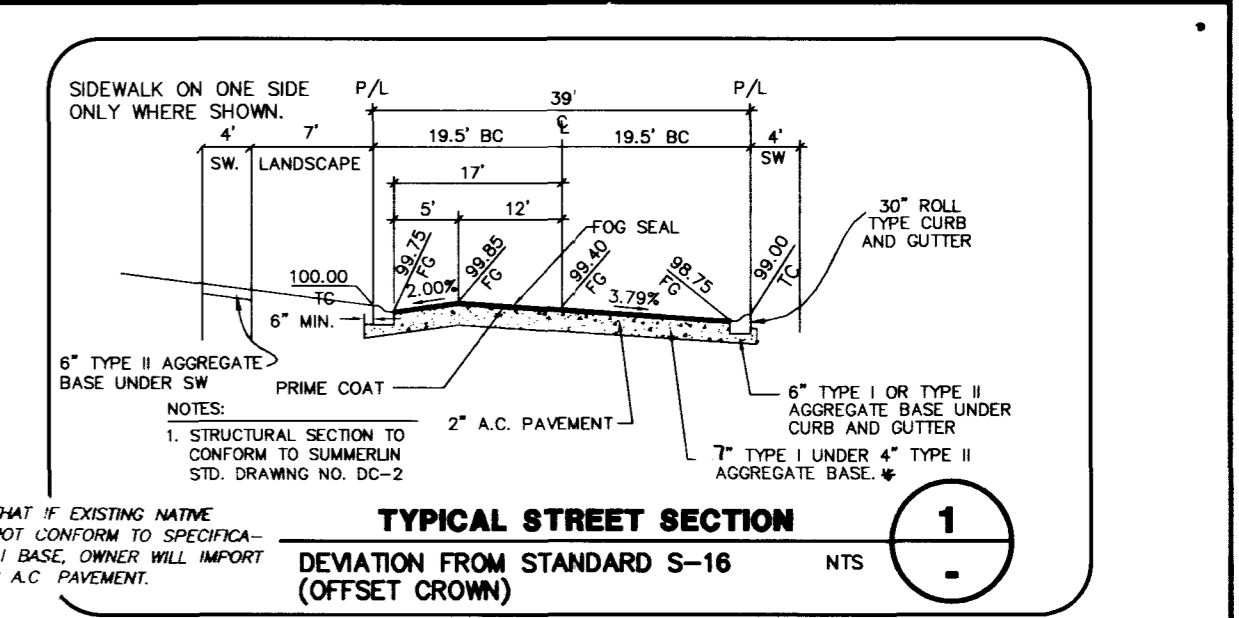


REV	DATE	DESCRIPTION
1	4-16-17	ISSUED FOR PERMITS
2	4-16-17	ISSUED FOR PERMITS

RECOMMENDED BY: SAMI H. F. (Professional Engineer No. 10602)
 G. C. WALLACE, INC. (Professional Engineer No. 10602)
 SAMI H. F. (Professional Engineer No. 10602)

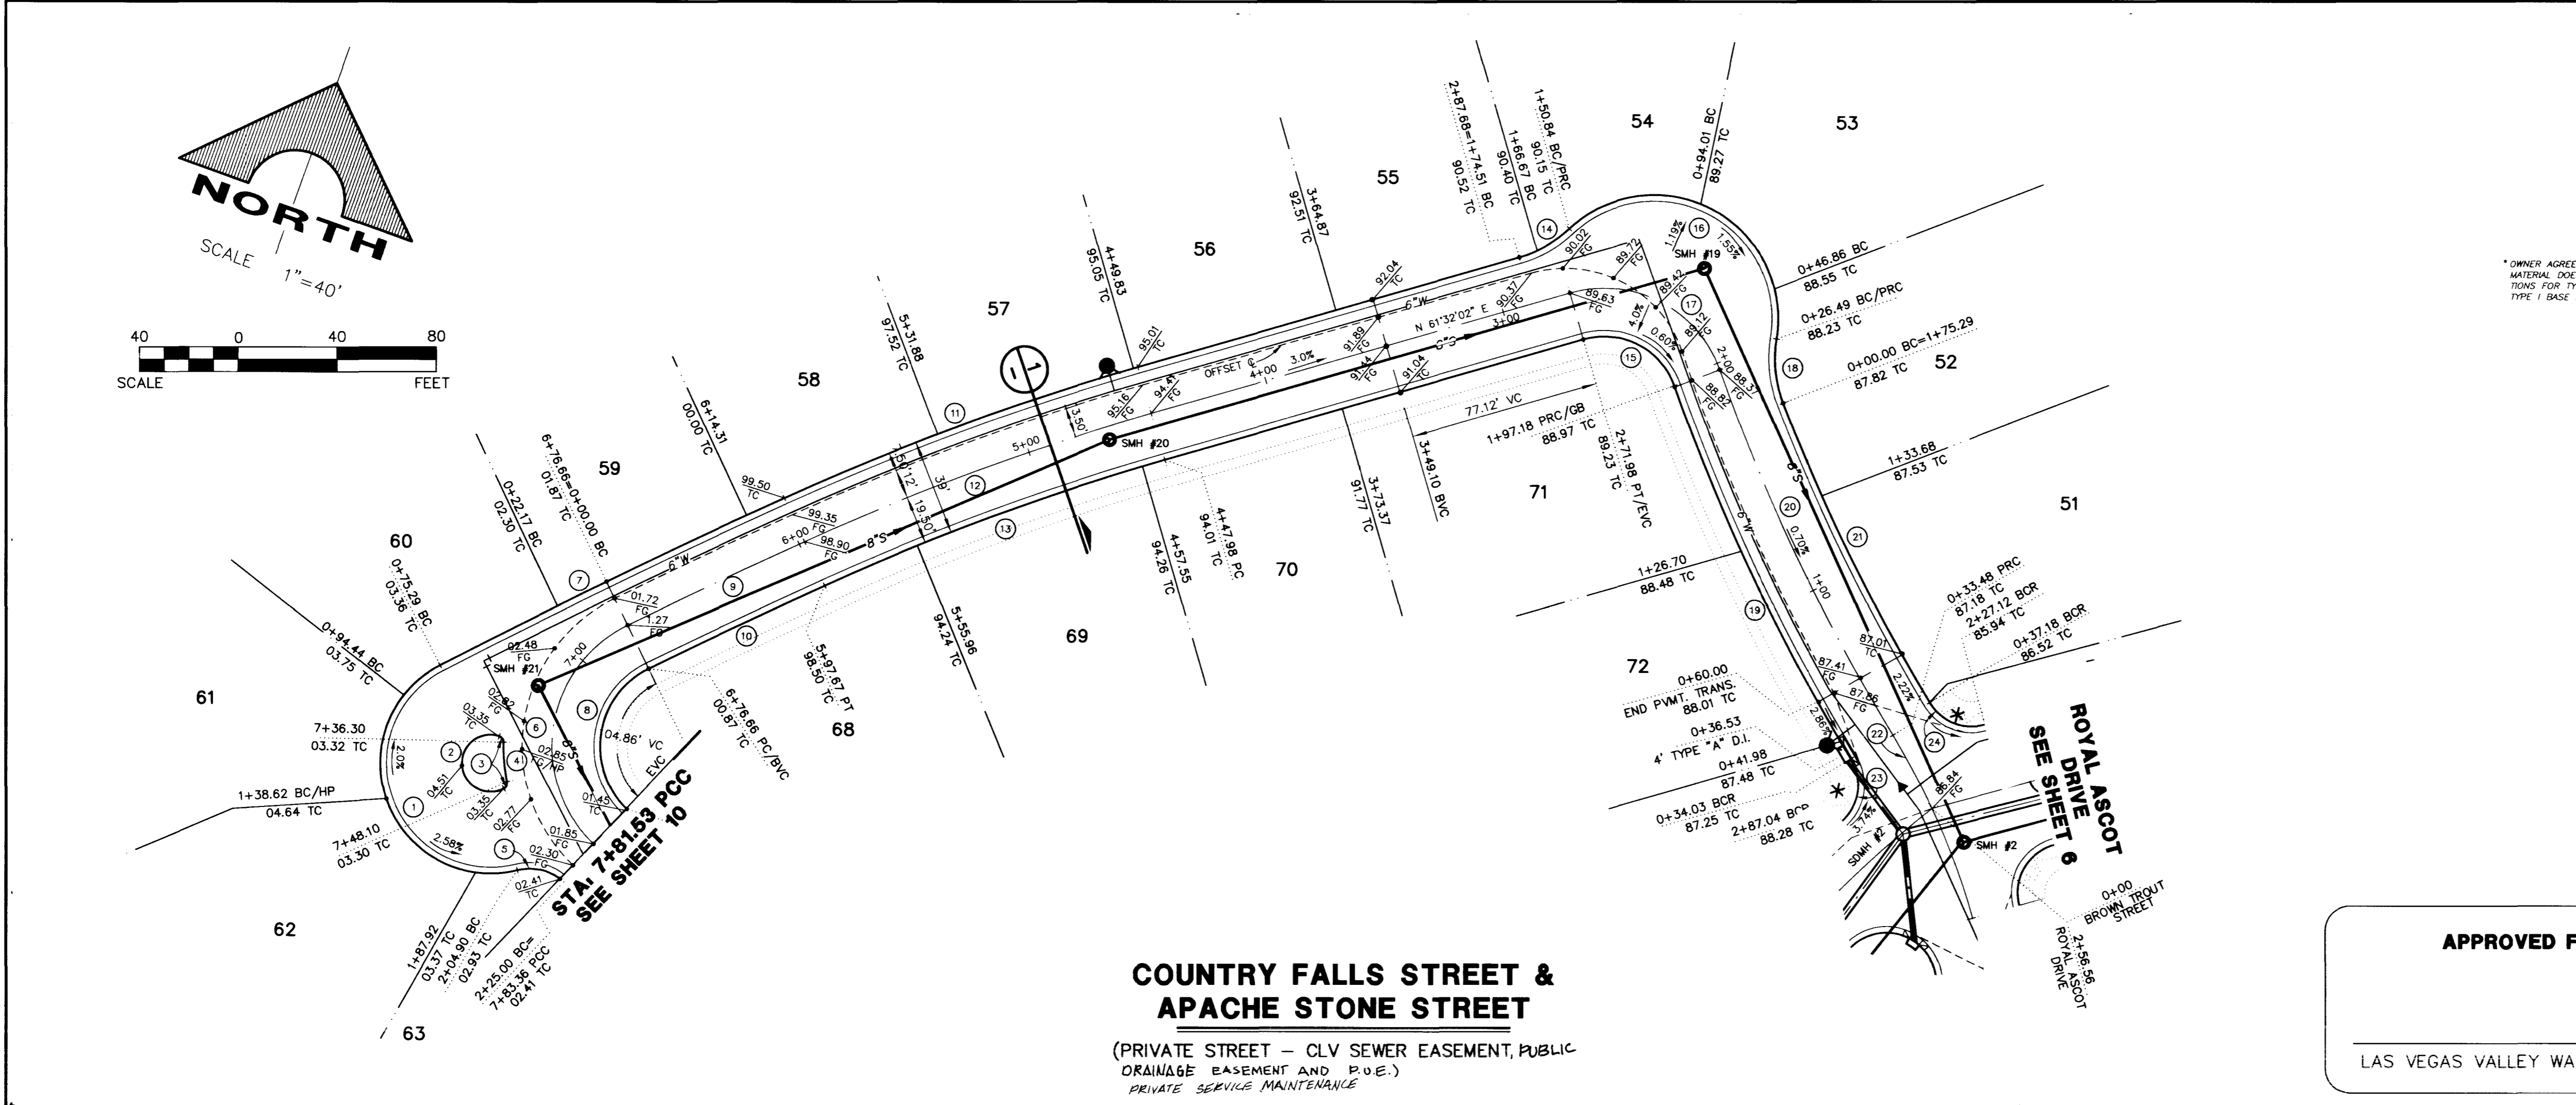

CURVE DATA

CURVE	DELTA	RADIUS	LENGTH	TANGENT
1	166°52'53"	44.50'	129.61'	387.01'
2	226°25'27"	11.50'	45.45'	---
3	72°59'43"	2.50'	3.19'	1.85'
4	12°24'52"	74.00'	16.03'	8.05'
5	57°35'04"	20.00'	20.10'	10.99'
6	110°15'51"	54.50'	104.88'	78.21'
7	02°41'18"	3298.00'	354.74'	77.39'
8	110°15'21"	35.00'	67.35'	50.22'
9	01°22'49"	3278.50'	78.98'	39.49'
10	01°22'49"	3259.00'	78.51'	39.26'
11	08°28'30"	1023.50'	152.98'	76.43'
12	08°29'30"	1010.00'	149.69'	74.98'
13	08°29'30"	990.50'	146.80'	73.53'
14	27°07'36"	50.00'	23.67'	12.06'
15	86°34'51"	30.00'	45.33'	28.26'
16	142°29'35"	50.00'	124.35'	147.27'
17	86°34'51"	49.50'	74.80'	46.63'
18	30°21'12"	50.00'	26.49'	13.56'
19	11°41'04"	819.50'	167.12'	83.85'
20	114°32'27"	800.00'	163.70'	82.14'
21	09°53'38"	780.50'	134.74'	67.54'
22	06°23'58"	300.00'	33.48'	16.76'
23	78°57'53"	20.00'	27.56'	16.48'
24	74°04'23"	20.00'	25.86'	15.09'

APPROVED FOR CONSTRUCTION

LAS VEGAS VALLEY WATER DISTRICT DATE _____

NOTE:
* SIDEWALK RAMP PER SSD §5-75

AVOID CUTTING UNDERGROUND UTILITY LINES. IT'S COSTLY.

Call before you Dig.

1-800-227-2600
UNDERGROUND SERVICE ALERT (USA)

CHRISTOPHER HOMES
SUMMERLIN VILLAGE 3, PARCEL 'O' PHASE I
COUNTRY FALLS ST. & APACHE STONE ST.
STA. 0+00.00 TO 7+81.53

SHEET 9 of 15 SHEETS

G. C. WALLACE, INC.
Engineering/Architecture
1555 SOUTH RAINBOW BLVD./LAS VEGAS, NEVADA 89102
(702) 363-1200
xrefs: 07051E.DWG

