



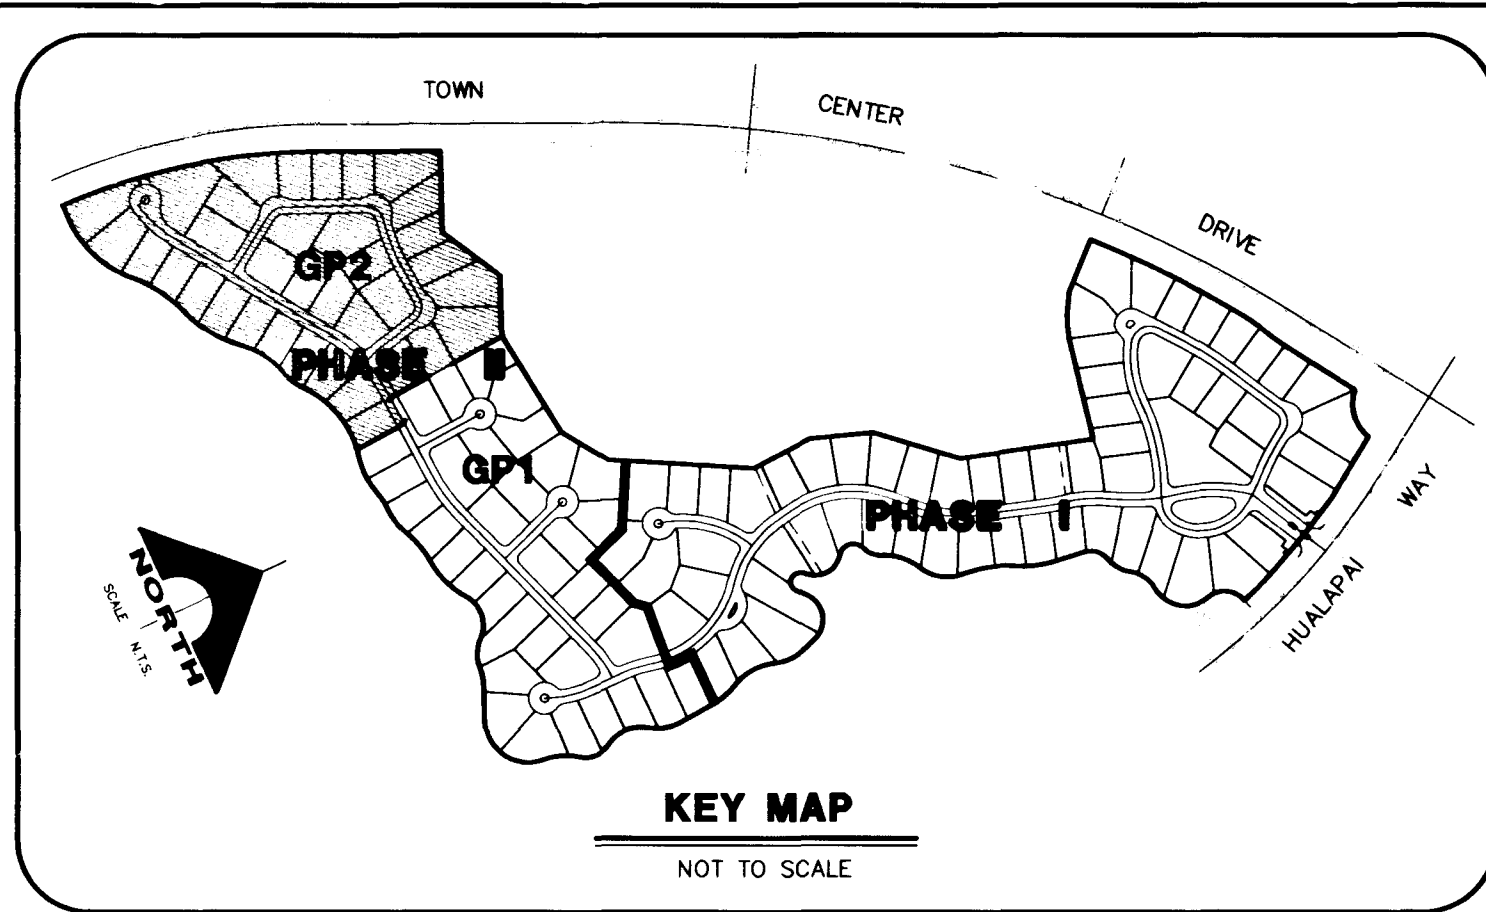

AVOID CUTTING UNDERGROUND UTILITY LINES. IT'S COSTLY.
Call before you Dig.
1-800-227-2800
UNDERGROUND SERVICE ALERT (USA)

DRAINAGE CERTIFICATION
I CERTIFY THIS GRADING PLAN IS IN CONFORMANCE WITH THE APPROVED DRAINAGE STUDY ON FILE WITH THE CITY OF LAS VEGAS FOR THIS PROJECT.
Samih F. Alhwayek
SAMIH F. ALHWAYEK 10502 6-6-97
P.E. NO. DATE

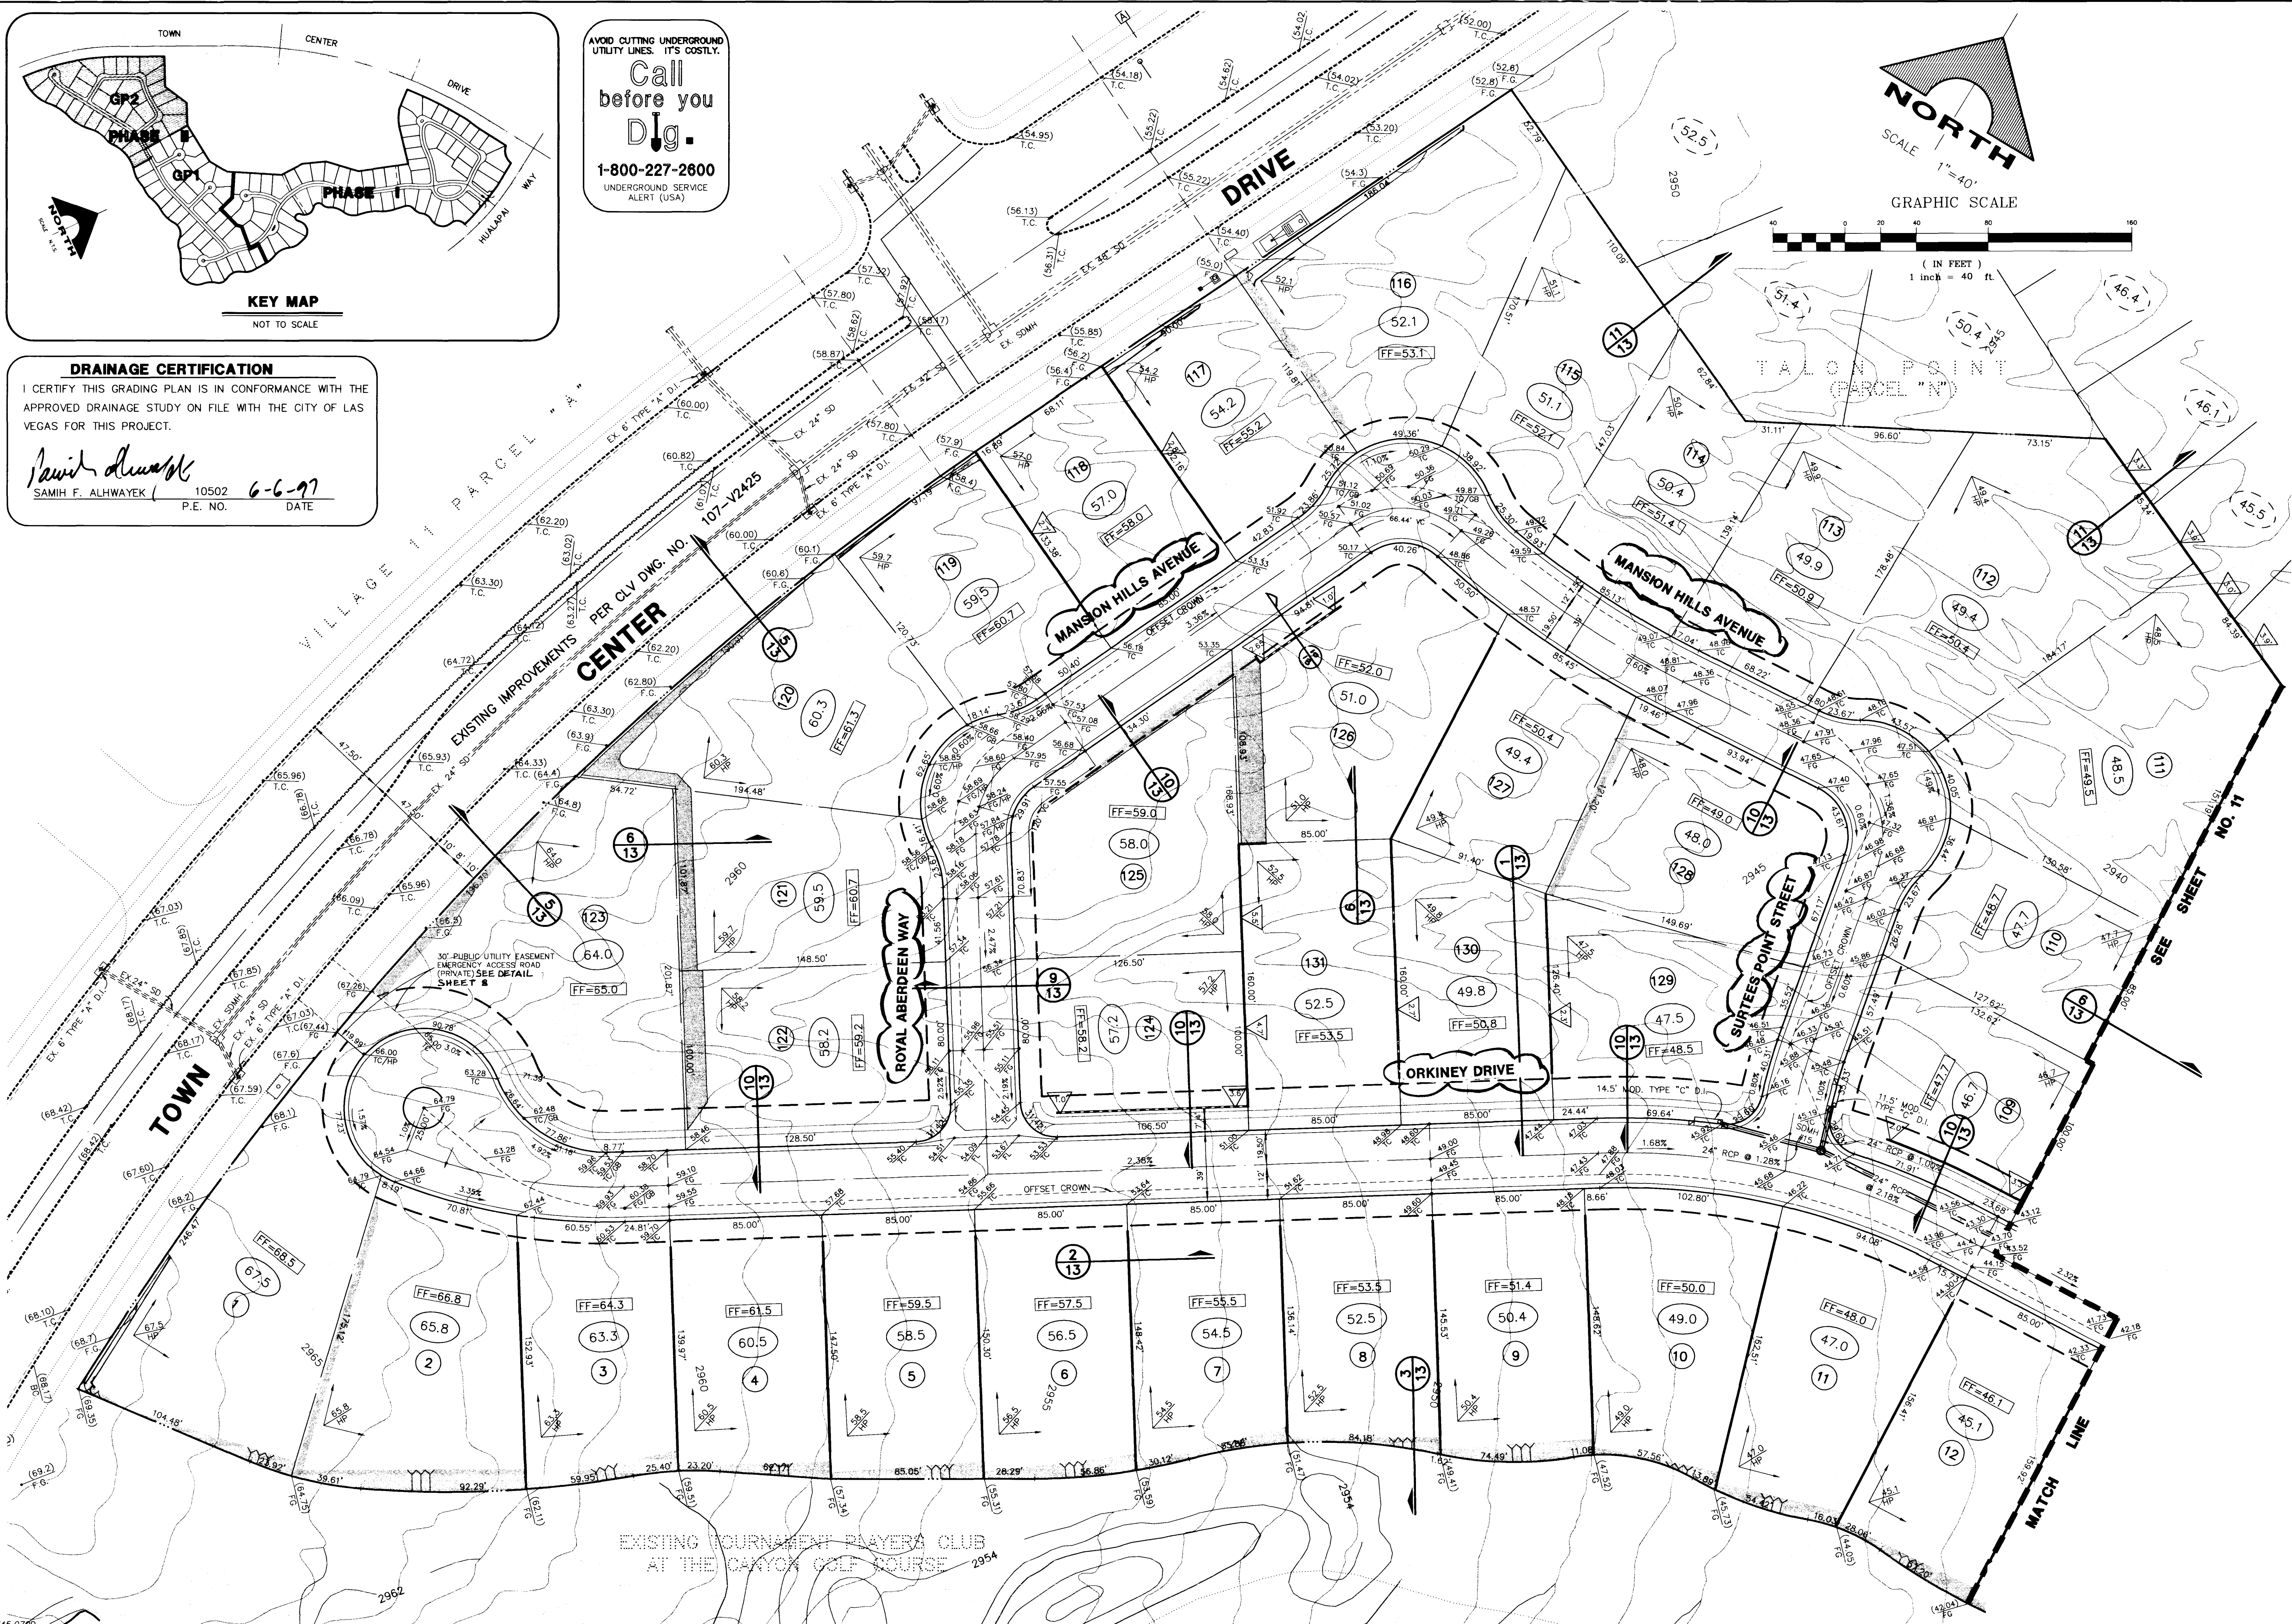

REVISION	DATE	DESCRIPTION
1	6-6-97	ISSUED FOR PERMIT

RECOMMENDED BY: *Samih F. Alhwayek* 10502 6-6-97
DATE: 6-6-97
PROJECT: SUMMERLIN VILLAGE 3, PARCEL 'O' - PHASE I
ENGINEER: SAMIH F. ALHWAYEK CIVIL
NO. 10502

G.C. WALLACE, INC.
Engineering/Architecture
1555 SOUTH RANCHO BLVD LAS VEGAS, NEVADA 89002
(702) 363-1200
Xrefs: MNO-TOPO.DWG PDSJ-619.DWG 0706212.DWG
Drawing: 0: (DRAWINGS) 745070 (MPDWGS) 0706212.DWG
March 13, 1997 9:37:39 a.m.

CHRISTOPHER HOMES
SUMMERLIN VILLAGE 3, PARCEL 'O' - PHASE I
GRADING PLAN II

SHEET
12
OF 13 SHEETS

11869 1074-4510-2

