
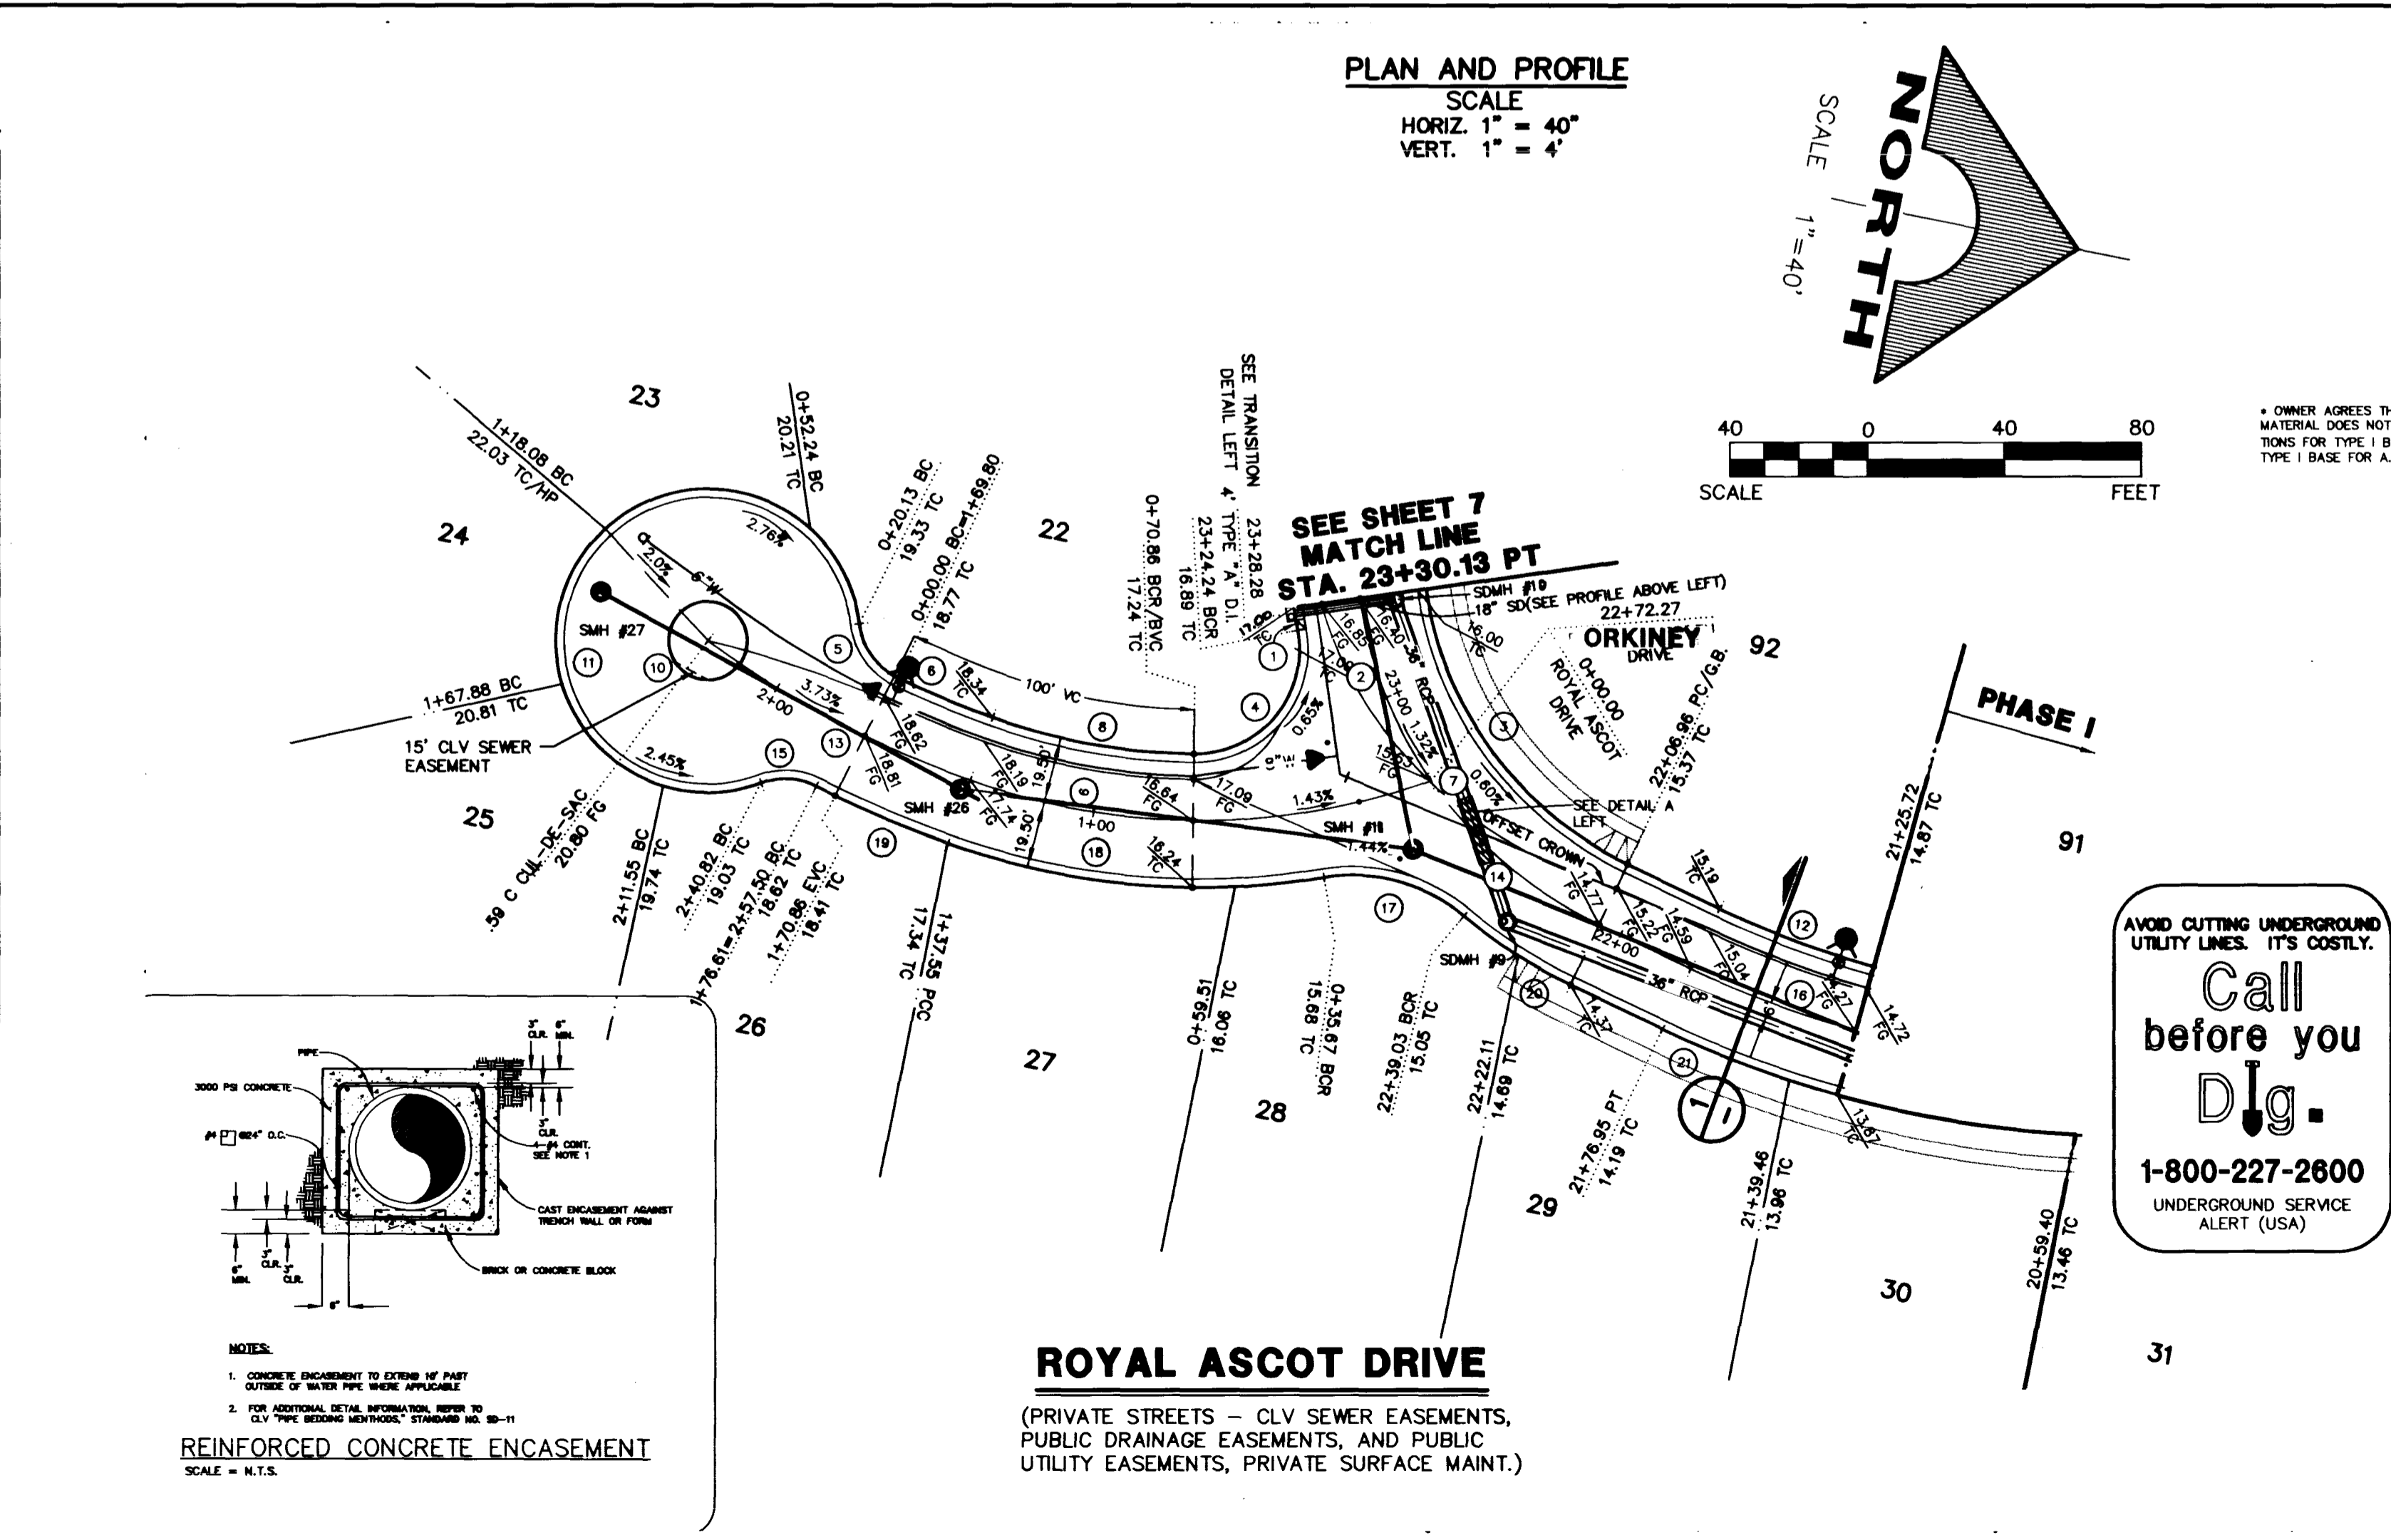


REV	DATE	DESCRIPTION
6-6-97	0502	

RECOMMENDED BY: SAMIH F. AL-HAMALAKI, CIVIL ENGINEER, STATE OF NEVADA, LICENSE NO. 11008

1555 SOUTH RAINBOW BLVD./LAS VEGAS, NEVADA 89102
(702) 363-1200

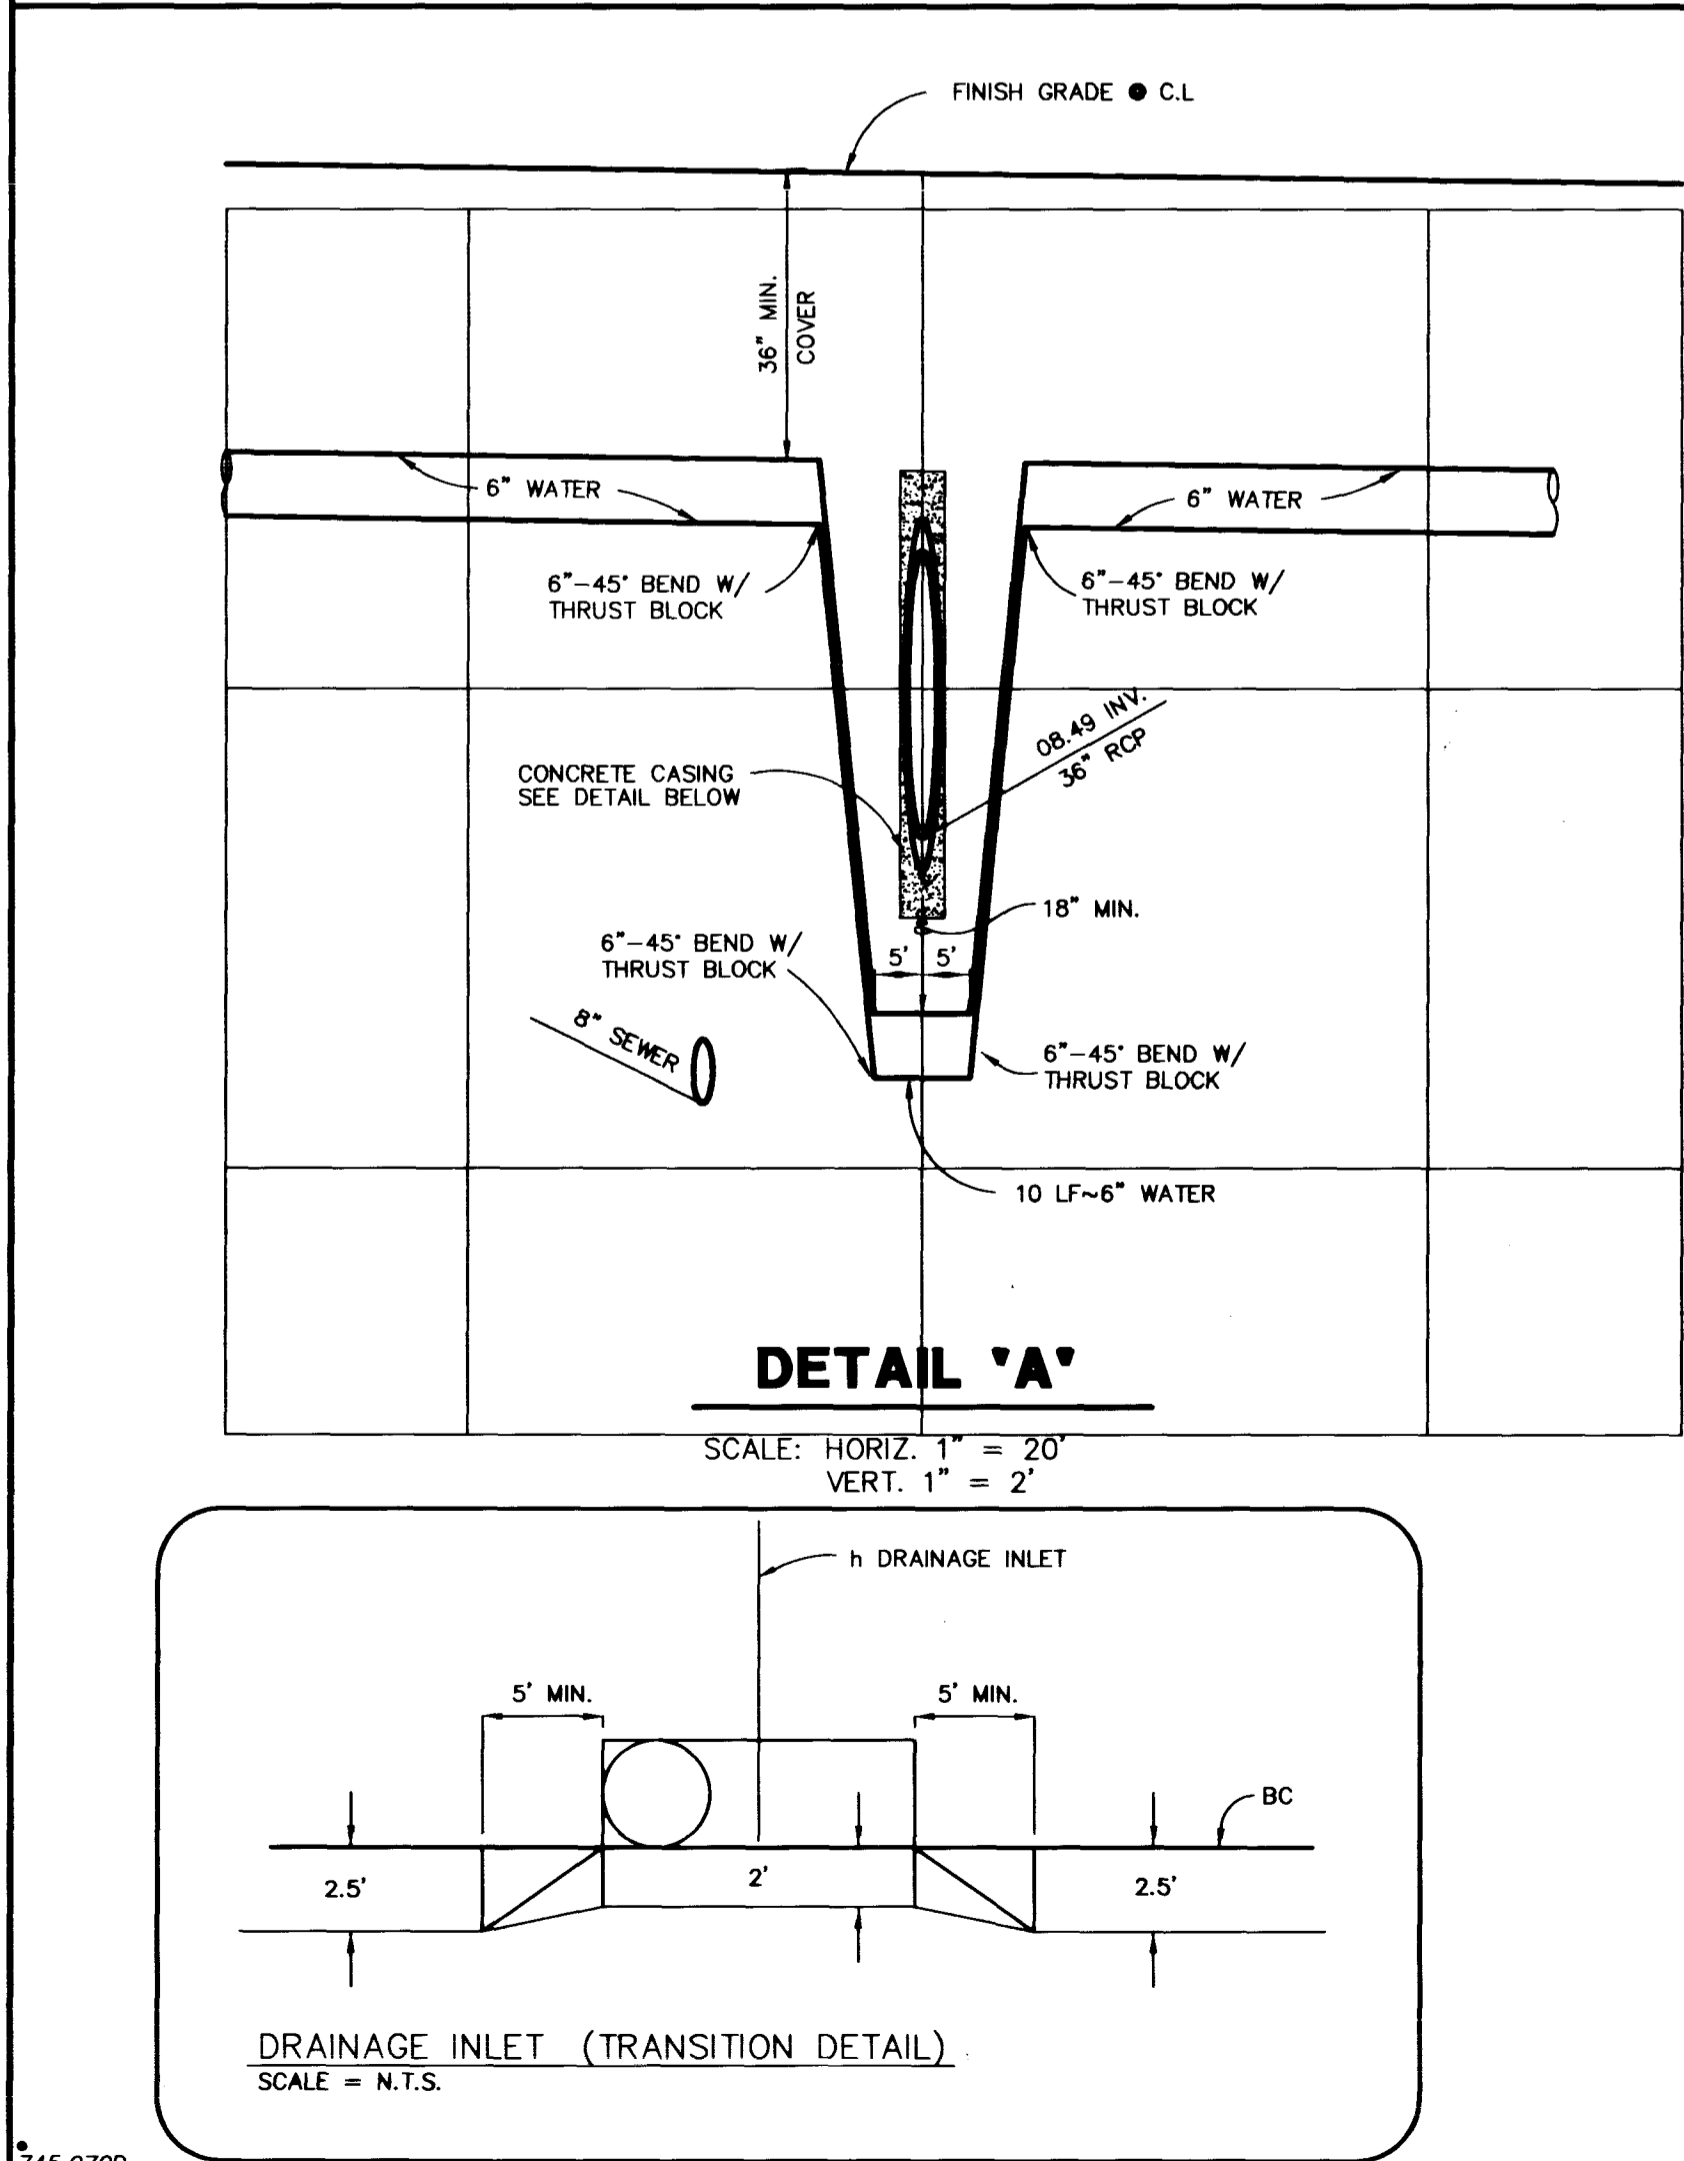

TYPICAL STREET SECTION
DEVIATION FROM STANDARD S-16 (OFFSET CROWN)

CURVE DATA

CURVE	DELTA	RADIUS	LENGTH	TANGENT
1	02°43'11"	144.50	6.87	3.41
2	28°31'28"	125.00	29.46	29.46
3	56°27'33"	105.50	103.96	56.64
4	101°20'20"	30.50	53.95	37.22
5	57°39'14"	20.00	20.15	11.01
6	08°09'51"	280.50	30.15	15.09
7	56°27'33"	125.00	123.17	67.11
8	19°06'12"	180.50	60.18	30.37
9	39°24'18"	200.00	137.55	71.62
10	36°02'00"	11.50	72.28	---
11	284°08'56"	44.50	220.69	---
12	09°47'08"	280.50	47.91	24.01
13	16°37'26"	300.00	87.04	43.83
14	29°58'06"	125.00	65.31	33.42
15	47°47'46"	20.00	16.68	8.86
16	09°47'08"	300.00	51.24	25.68
17	49°41'21"	50.50	43.80	23.58
18	29°11'11"	219.50	111.81	57.15
19	07°27'35"	319.50	41.60	20.83
20	14°42'04"	144.50	37.08	18.64
21	09°47'08"	319.50	54.57	27.35

NOTES:
* SIDEWALK RAMP PER SSD §5-75




APPROVED FOR CONSTRUCTION

[Signature] 6/23/97
LAS VEGAS VALLEY WATER DISTRICT DATE

G. C. WALLACE, INC.
Engineering/Architecture


CHRISTOPHER HOMES
SUMMERLIN VILLAGE 3, PARCEL 'O' - PHASE II
ROYAL ASCOT DR.
STA. 21+26.72 TO 23+30.13 & STA. 0+00 TO 2+24.59
Drawing: C:\746074\DWG\0746074.DWG

SHEET 6 OF 13 SHEETS
1074-4510-2

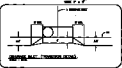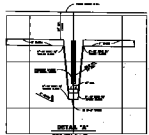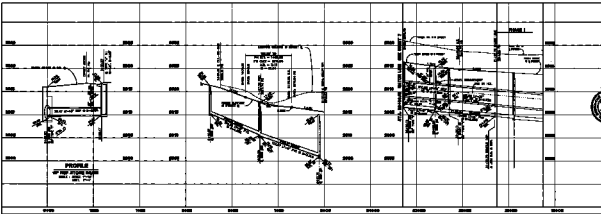



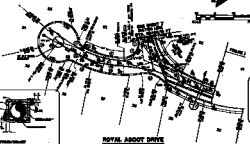



Call before you Dig.





