


PROFILE
SCALE: HORIZ. 1" = 40'
VERT. 1" = 4'

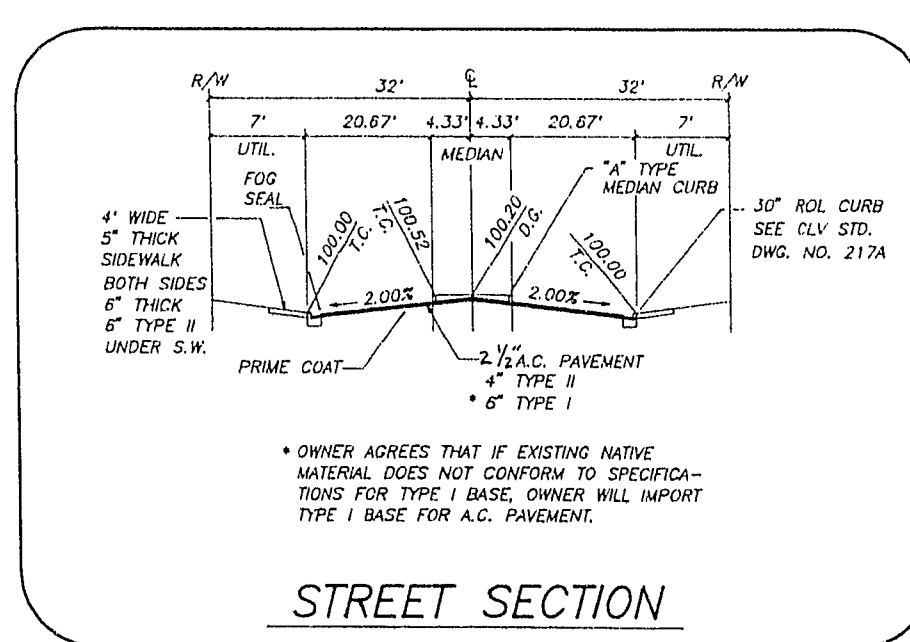

CURVE TABLE

CURVE	DELTA	RADIUS	LENGTH	TANGENT
1	03°05'18"	1125.00'	60.64'	30.33'
2	179°59'59"	5.00'	15.71'	---
3	24°44'22"	1125.00'	485.78'	246.72'
4	04°41'16"	1125.00'	90.41'	45.23'
5	14°53'36"	1125.00'	292.44'	147.05'
6	179°59'59"	5.00'	15.71'	---
7	24°44'22"	1125.00'	474.08'	240.78'
8	179°59'59"	5.00'	15.71'	---
9	85°41'36"	37.00'	55.34'	34.32'
10	04°41'16"	1125.00'	89.59'	44.82'
11	26°36'05"	1075.00'	489.10'	254.13'
12	17°11'32"	1100.00'	330.07'	166.28'
13	179°59'59"	5.00'	15.71'	---
14	19°01'01"	1075.00'	358.36'	180.86'
15	04°04'52"	1075.00'	76.57'	38.30'
16	19°05'39"	57.00'	19.00'	9.59'
17	85°41'36"	62.00'	92.73'	57.51'
18	179°59'59"	5.00'	15.71'	---
19	106°41'43"	53.00'	98.70'	71.23'
20	04°22'22"	1075.00'	82.04'	41.04'

LINE TABLE


LINE	BEARING	DISTANCE
L1	S 66°37'15" W	75.34'
L2	S 66°37'15" W	40.00'
L3	S 66°37'15" W	71.08'
L4	S 05°37'15" W	156.28'

SEWER LINE TABLE

LINE	BEARING	DISTANCE
1	S 56°15'56" W	102.44'
2	N 03°32'16" E	369.20'

SEWER CURVE TABLE

CURVE	DELTA	RADIUS	LENGTH	TANGENT
1	17°00'00"	1110.00'	329.34'	165.89'


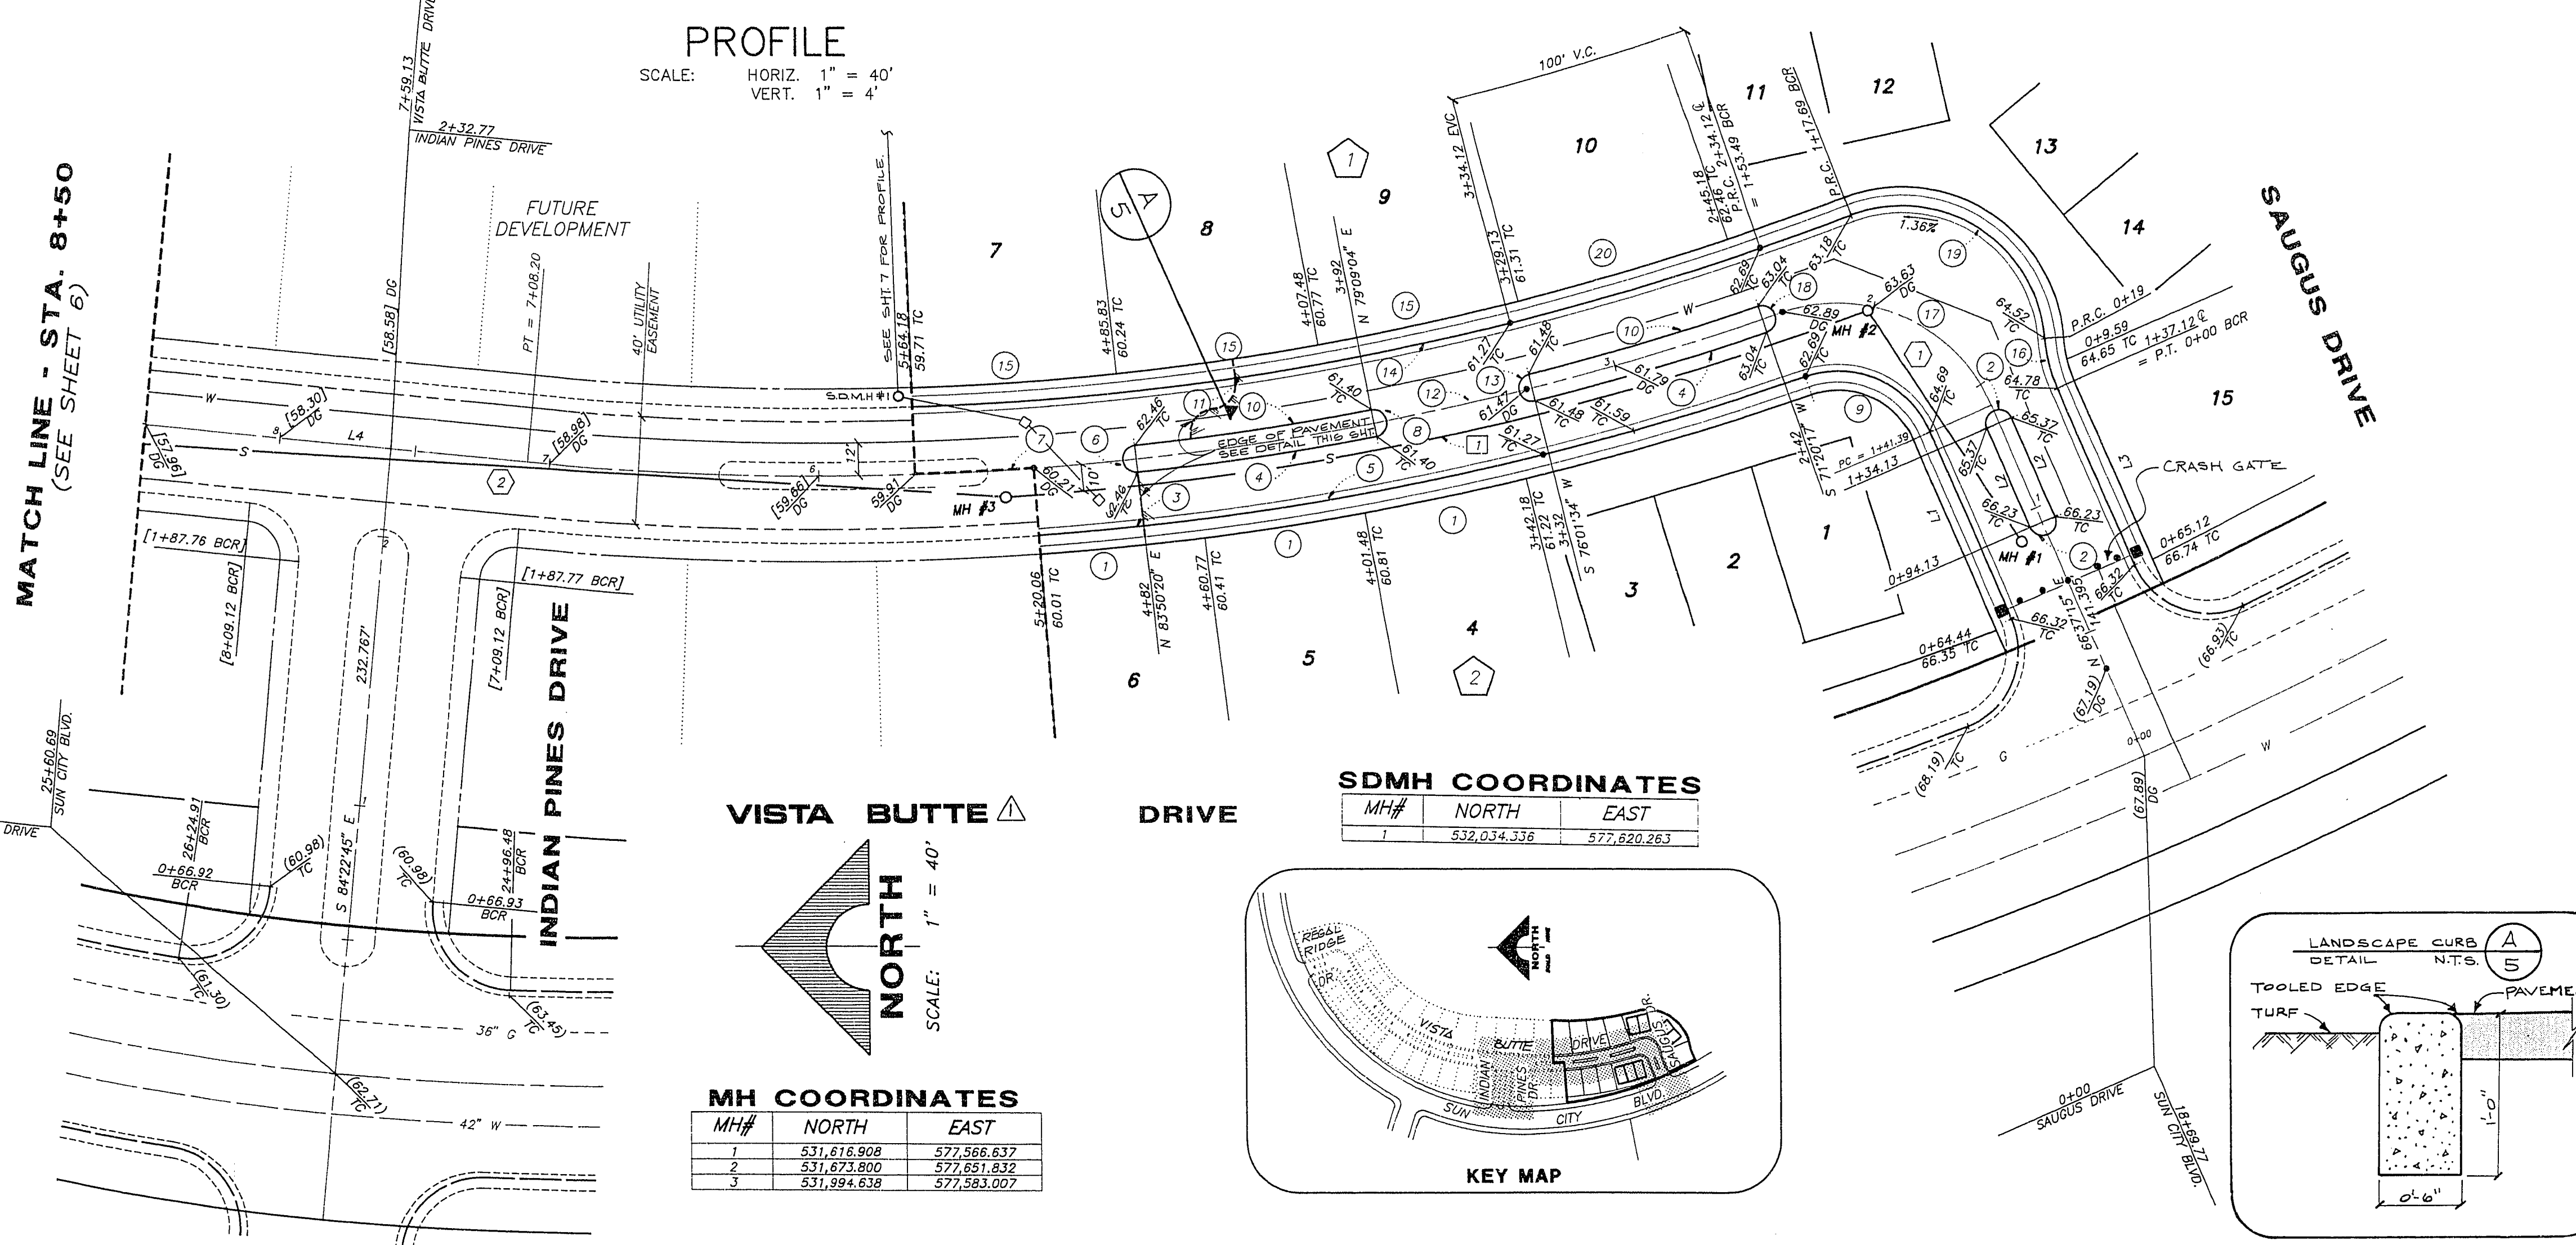


SDMH COORDINATES

MH#	NORTH	EAST
1	532,034.338	577,820.263

MH COORDINATES

MH#	NORTH	EAST
1	531,616.908	577,568.637
2	531,673.800	577,851.632
3	531,994.638	577,583.007

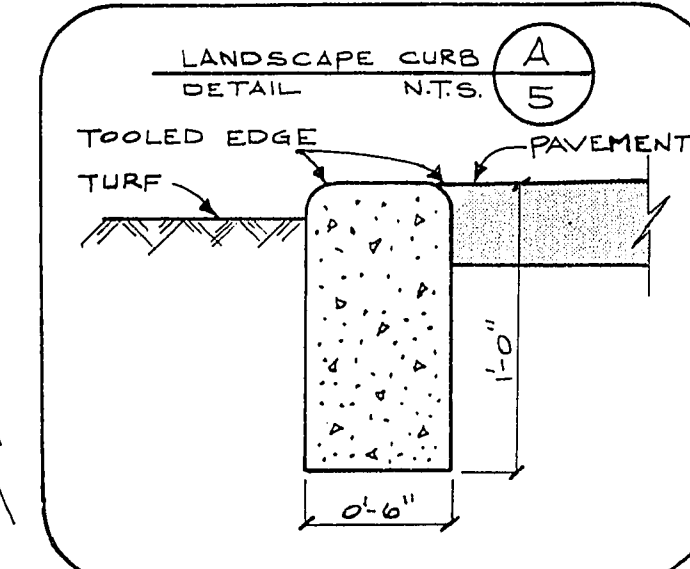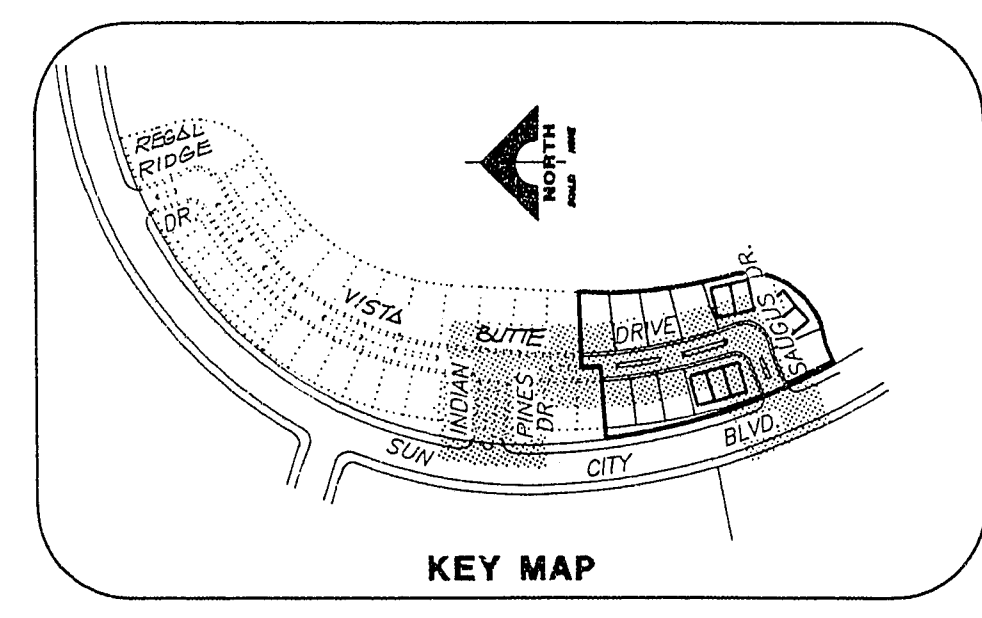

JOB NO. 701.132 PLOTTED: 12/03/91 11:08 am

DEL WEBB COMMUNITIES, INC.
SUN CITY LAS VEGAS UNIT NO. 33A
VISTA BUTTE DR. & SAUGUS DR.
& INDIAN PINES DR.

G.C. WALLACE, INC.
Engineering/Architecture
1555 SOUTH RAINBOW BLVD., LAS VEGAS, NEVADA 89102

RECOMMENDED: MICHAEL D. ROSS, P.E. NO. 6218
DATE: 12/03/91
DESCRIPTION: WETLAND CHANGE ST. 15A-1E
DRAWN: [Signature]
SCALE: AS SHOWN

SHEET 5 OF 9 SHEETS

10-7-93 1094-4141-33A