
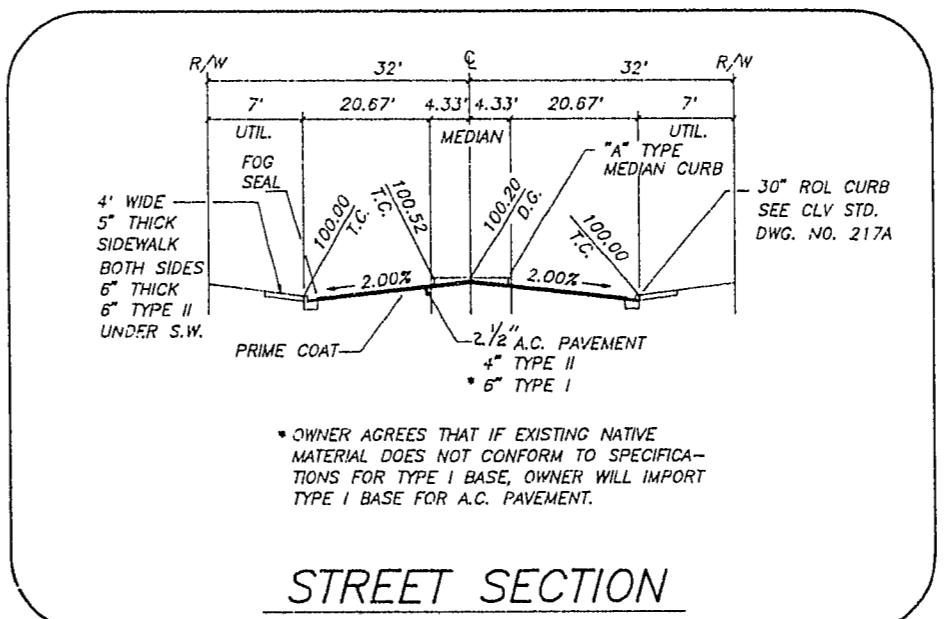


**PROFILE**

SCALE: HORIZ. 1" = 40'  
VERT. 1" = 4'

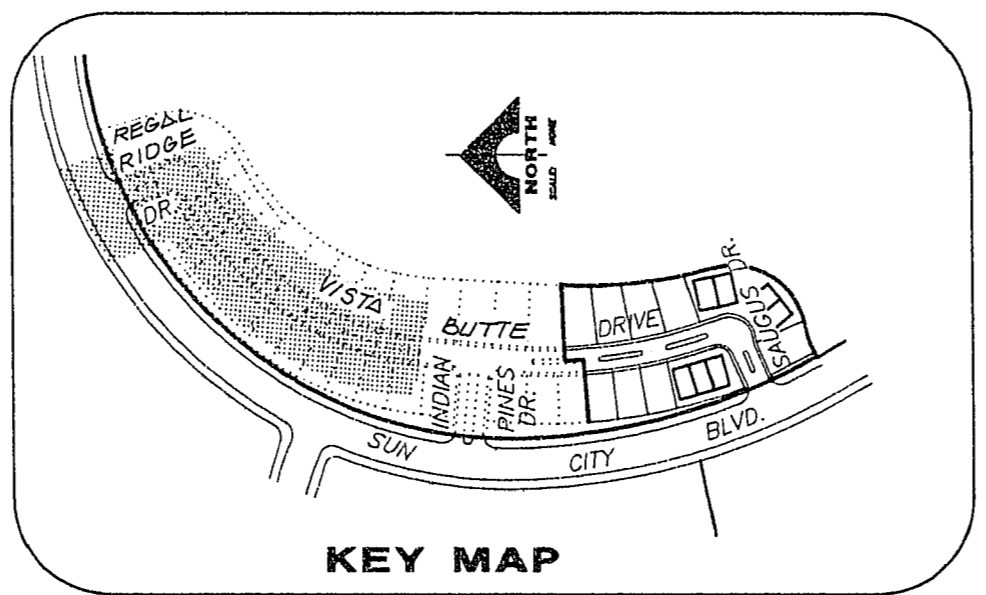

**CURVE TABLE**

CURVE	DELTA	RADIUS	LENGTH	TANGENT
1	36°32'22"	625.00'	398.52'	206.30'
2	12°23'02"	800.00'	249.74'	125.90'
3	76°43'29"	62.00'	83.02'	49.07'

**LINE TABLE**

LINE	BEARING	DISTANCE
1	S 05°37'15" W	156.28'
2	S 16°41'00" E	149.91'

**SEWER LINE TABLE**

LINE	BEARING	DISTANCE
2	N 03°32'16" E	369.20'
3	S 14°45'21" E	76.53'
4	S 14°45'21" E	27.31'

**SEWER CURVE TABLE**

CURVE	DELTA	RADIUS	LENGTH	TANGENT
2	29°46'12"	635.00'	329.94'	168.78'
3	19°46'16"	650.00'	327.82'	165.56'

**MH COORDINATES**

MH#	NORTH	EAST
4	532,363.136	577,605.790
5	532,662.005	577,736.586
6	532,871.429	577,986.675
7	532,945.436	577,967.183

TEMPORARY DOMESTIC AND FIRE PROTECTION WATER SERVICE FOR THE PROJECT WILL BE SUPPLIED BY THE TEMPORARY 2975 ZONE PUMPING STATION UNDER AN AGREEMENT WITH THE DISTRICT DATED FEBRUARY 4, 1992, WHICH LIMITS BOTH THE AMOUNT OF DEVELOPMENT TO BE SERVED AND THE OPERATIONAL PERIOD OF THE STATION.

PERMANENT DOMESTIC AND FIRE PROTECTION WATER SERVICE FOR THIS PROJECT IS DEPENDENT UPON THE COMPLETION OF THE 2975 ZONE PIPELINE PHASE II & III WITH HOWARD HUGHES PROPERTIES (OVERSIZING AGREEMENT NUMBER 72-001) AND PHASE IV WITH DEL WEBB (OVERSIZING AGREEMENT NUMBER 72-002).

APPROVED FOR CONSTRUCTION  
  
 LAS VEGAS WATER DISTRICT DATE 3/10/92

REV.	DATE	DESCRIPTION	C.L.V.	DATE
1	02/10/92	ISSUE FOR PERMITS	AS	02/10/92
2	03/10/92	ISSUE FOR CONSTRUCTION	AS	03/10/92

RECOMMENDED  
 MICHAEL D. ROSS  
 P.E. NO. 6218

G.C. WALLACE, INC.  
 Engineering/Architecture  
 1555 SOUTH RAINBOW BLVD., LAS VEGAS, NEVADA 89102

DEL WEBB COMMUNITIES, INC.  
 SUN CITY LAS VEGAS UNIT NO. 33A  
 VISTA BUTTE DR. & REGAL RIDGE DRIVE

SHEET  
**6**  
 OF 9 SHEETS

JOB NO. 701-132 PLOTTER: 12/02/91 1:35 pm

10-8-94 107Y-4141-33A