
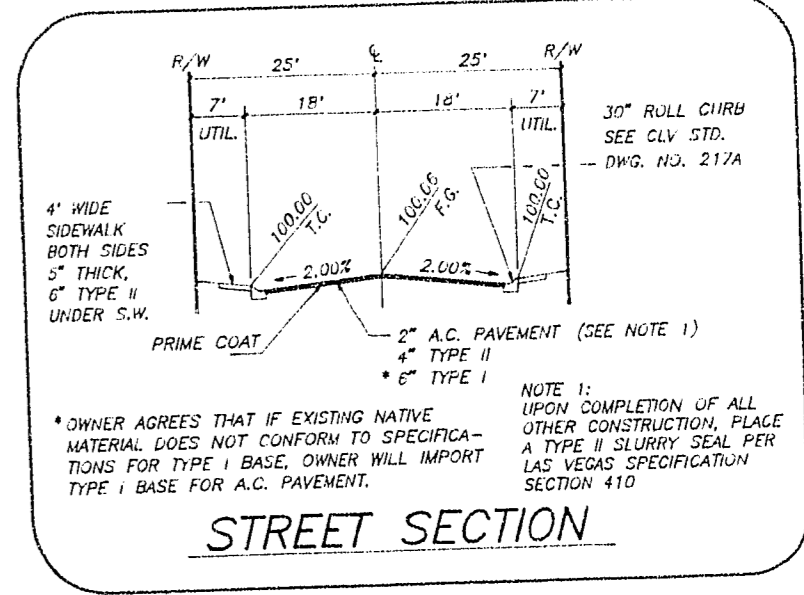


2980
2975
2970
2965
2960
2955
2950
2945


2960
2955
2950
2945
2940
2935
2930
2925

0+00 1+00 2+00 3+00 4+00 5+00 6+00 7+00

PROFILE
SCALE: HORIZ. 1" = 40'
VERT. 1" = 4'

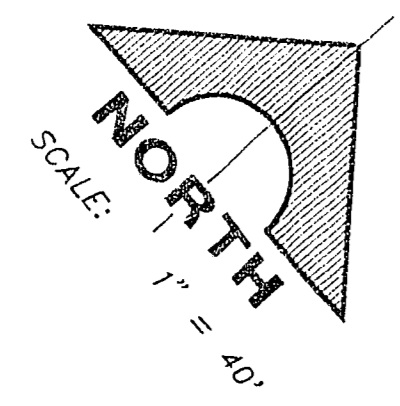

NOTE: UPON COMPLETION OF ALL OTHER CONSTRUCTION, PLACE A TYPE II SLURRY SEAL PER LAS VEGAS SPECIFICATION SECTION 410

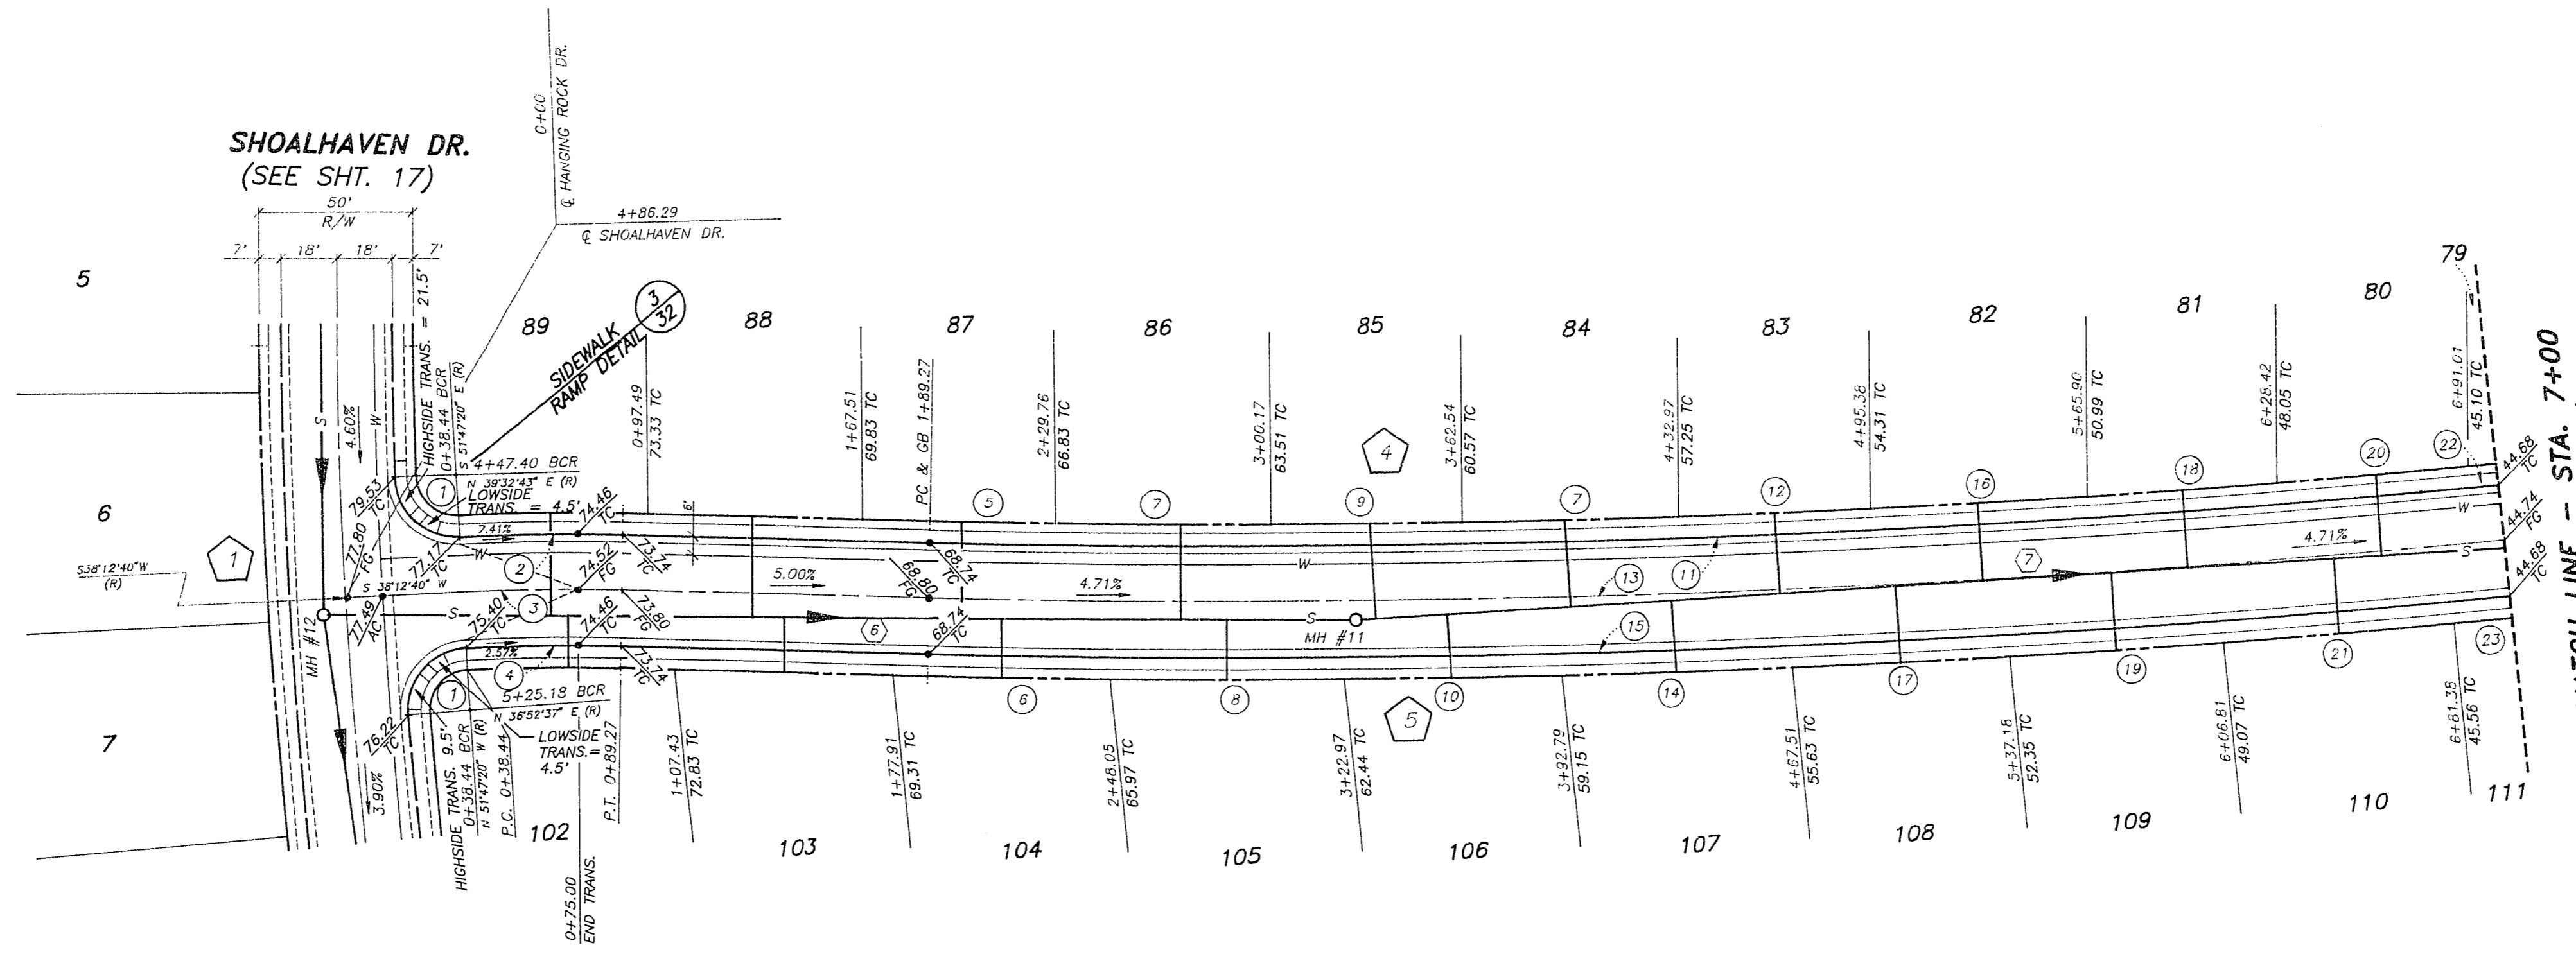

MH COORDINATES

MH#	NORTH	EAST
11	N 531292.809	E 575872.084
12	N 531041.886	E 575851.610

SEWER LINE TABLE

LINE	BEARING	DISTANCE
6	N 41°18'15" E	334.02'
7	S 37°28'32" W	450.00'



CURVE TABLE

CURVE	DELTA	RADIUS	LENGTH	TANGENT
1	81°20'03"	20.00'	31.88'	20.47'
2	04°09'36"	716.00'	52.13'	26.08'
3	04°09'36"	700.00'	50.82'	25.42'
4	04°09'36"	685.00'	49.52'	24.77'
5	00°32'22"	4282.00'	40.32'	20.16'
6	00°46'59"	4318.00'	39.01'	19.51'
7	00°56'18"	4282.00'	37.71'	18.86'
8	00°59'54"	4318.00'	36.41'	18.21'
9	00°49'52"	4282.00'	35.11'	17.56'
10	00°35'49"	4318.00'	33.81'	16.91'
11	00°46'18"	4282.00'	32.51'	16.26'
12	00°49'54"	4282.00'	31.21'	15.61'

CURVE TABLE

CURVE	DELTA	RADIUS	LENGTH	TANGENT
13	06°48'13"	4300.00'	510.73'	255.67'
14	00°59'44"	4318.00'	75.03'	37.52'
15	06°48'19"	4318.00'	512.87'	256.74'
16	00°56'23"	4282.00'	70.23'	35.12'
17	00°55'42"	4318.00'	69.98'	34.98'
18	00°49'59"	4282.00'	62.26'	31.13'
19	00°55'40"	4318.00'	60.97'	30.48'
20	00°59'02"	4282.00'	60.32'	30.16'
21	00°59'02"	4318.00'	74.88'	37.44'
22	00°07'11"	4282.00'	8.95'	4.47'
23	00°14'53"	4318.00'	13.69'	6.85'

HANGING ROCK DRIVE

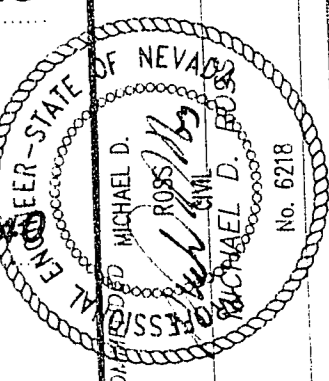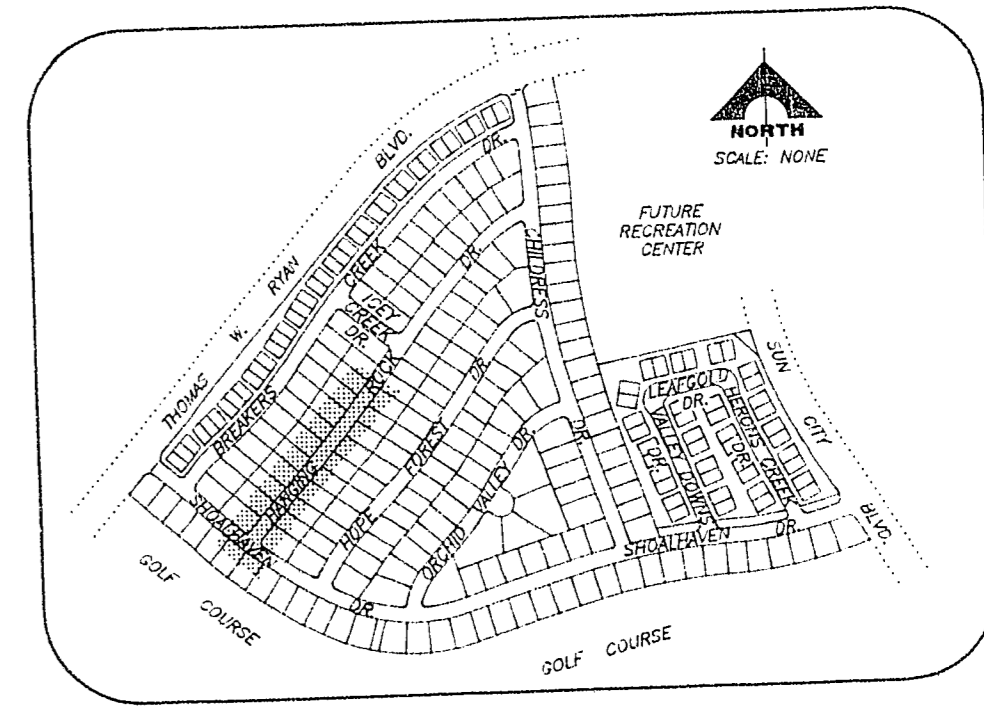

G. C. WALLAGE, INC.
Engineering/Architecture

DEL WEBB COMMUNITIES, INC.
SUN CITY LAS VEGAS UNIT NO. 40

SHEET
12

OF 32 SHEETS

10-9-12 104Y-4141-40

JOB NO. 701-170