




PROFILE
SCALE: HORIZ. 1" = 40'
VERT. 1" = 4'

CURVE TABLE

CURVE	DELTA	RADIUS	LENGTH	TANGENT
1	01°26'48"	1888.00'	42.62'	21.31'
2	16°29'55"	1670.00'	480.88'	242.12'
3	16°29'55"	1688.00'	486.07'	244.73'
4	02°33'30"	1652.00'	73.76'	36.89'
5	03°13'51"	538.00'	30.34'	15.17'
6	01°56'41"	302.00'	17.06'	8.53'
7	07°06'53"	538.00'	66.81'	33.45'
8	18°35'18"	302.00'	162.96'	82.15'
9	22°16'04"	520.00'	202.10'	102.34'
10	03°09'20"	538.00'	29.63'	14.82'
11	07°00'51"	538.00'	65.96'	32.97'
12	4°15'42"	538.00'	39.57'	20.68'
13	4°15'42"	520.00'	380.40'	199.16'

CURVE TABLE

CURVE	DELTA	RADIUS	LENGTH	TANGENT
14	07°37'20"	538.00'	71.57'	35.84'
15	19°38'48"	502.00'	178.31'	90.04'
16	14°04'11"	502.00'	123.27'	61.95'
17	08°09'17"	538.00'	57.79'	28.92'
18	00°11'42"	2148.00'	7.31'	3.66'
19	01°50'37"	2112.00'	67.96'	33.98'
20	01°59'41"	2148.00'	74.78'	37.39'
21	04°02'14"	2148.00'	151.35'	75.71'
22	01°58'30"	2112.00'	73.42'	36.71'
23	01°50'52"	2148.00'	69.27'	34.64'
24	14°48'29"	2130.00'	550.50'	276.79'
25	14°48'29"	2112.00'	545.94'	274.45'

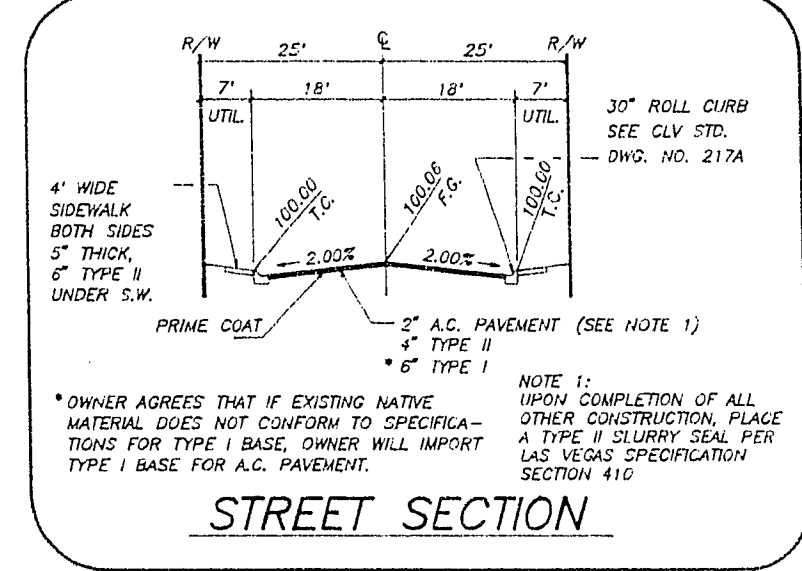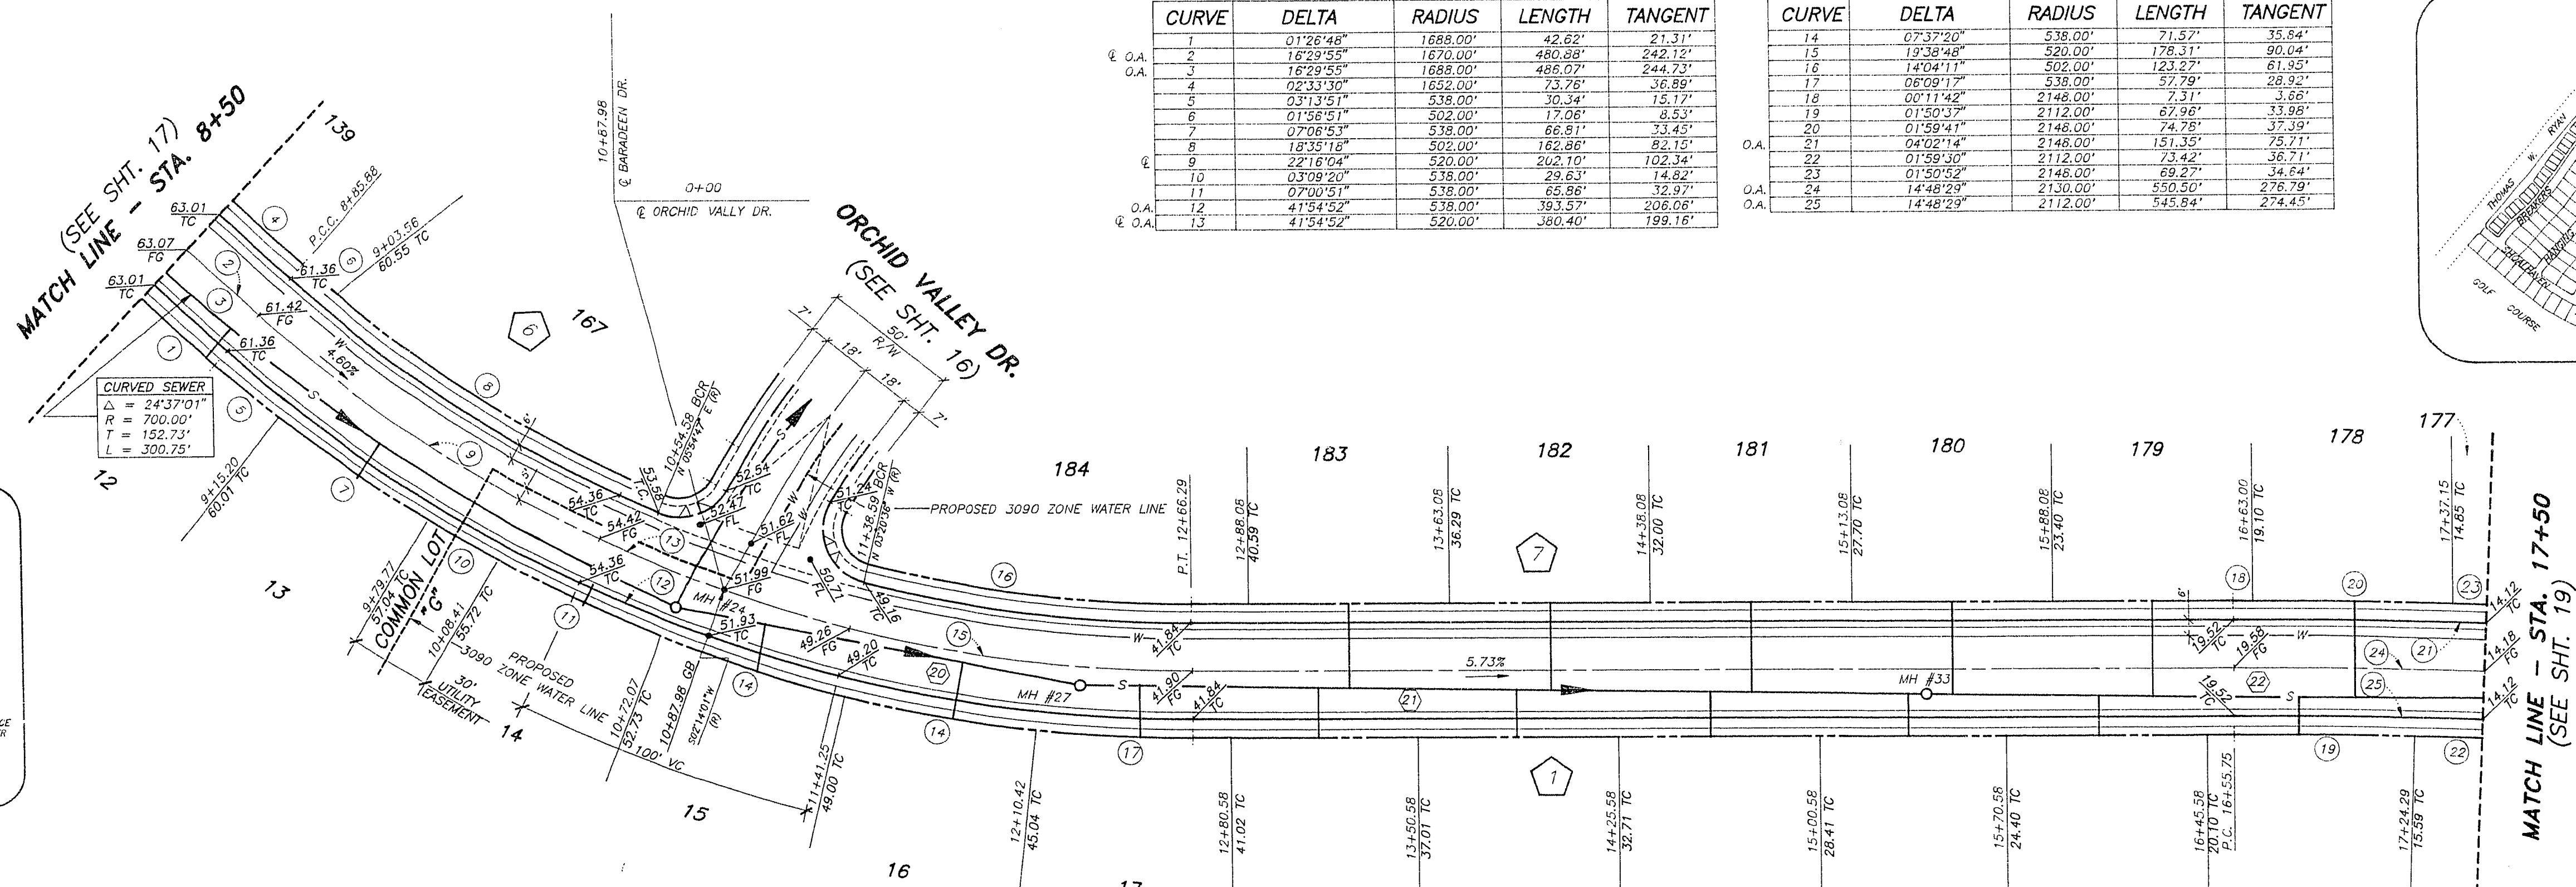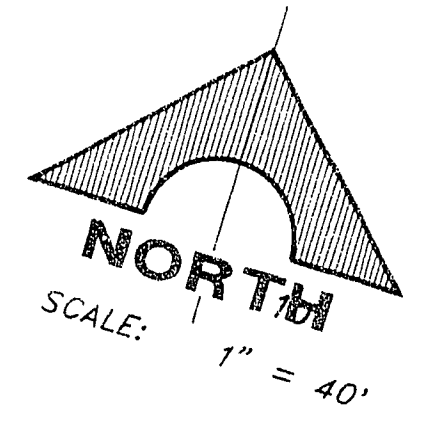


MH COORDINATES

MH#	NORTH	EAST
24	N 530785.570	E 578172.804
27	N 530892.971	E 578322.529
33	N 530893.539	E 578622.350

SEWER LINE TABLE

LINE	BEARING	DISTANCE
20	S 83°29'45" W	153.61'
21	N 73°20'57" E	316.07'
22	N 73°23'57" E	307.89'

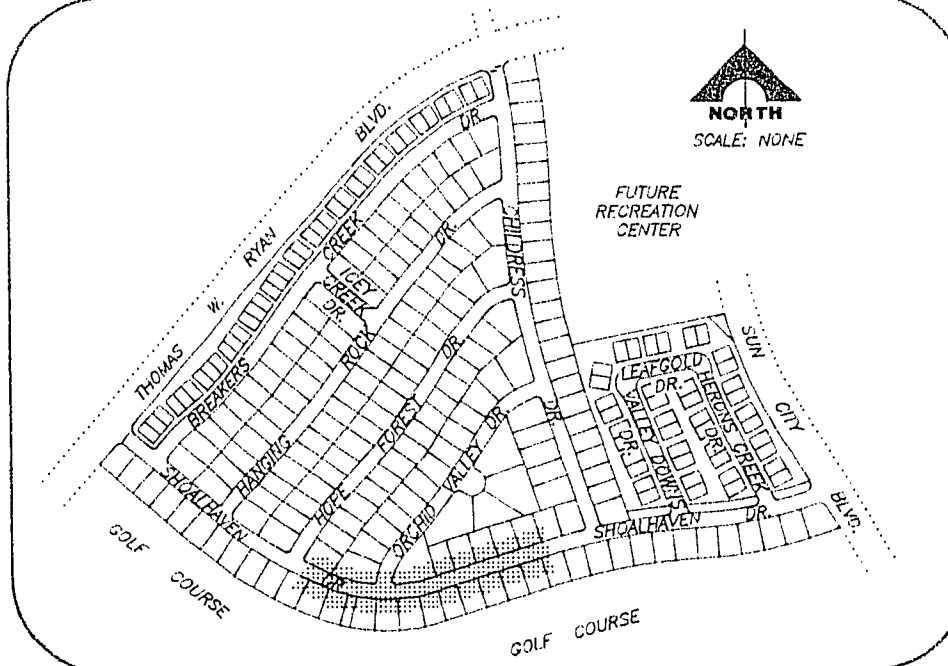

REVISIONS

NO.	DATE	DESCRIPTION
1	02/24/93	ISSUED FOR PERMITS

6216
P.E. NO. DATE

RECORDED
MICHAEL D. WALLACE
REGISTERED PROFESSIONAL ENGINEER - STATE OF NEVADA
No. 8218

G. C. WALLACE, INC.
Engineering/Architecture

DEL WEBB COMMUNITIES, INC.
SUN CITY LAS VEGAS UNIT NO. 40
SHOALHAVEN DR.

JOB NO. 701.170

10-9-18 107Y-4141-40