

PROFILE

SCALE: HORIZ. 1" = 40'
VERT. 1" = 4'

SD LINE TABLE


LINE	BEARING	DISTANCE
14	N 22°34'30" W	36.23'
15	N 78°31'53" W	37.62'

SD MH COORDINATES

MH#	NORTH	EAST
5	N 531030.273	E 577240.523



SD INLET COORDINATES

INLET#	NORTH	EAST
11	N 531076.882	E 577152.241
12	N 531089.780	E 577224.038

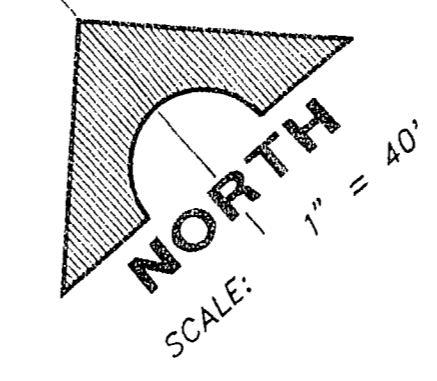

CURVE TABLE

CURVE	DELTA	RADIUS	LENGTH	TANGENT
1	83°48'09"	20.00'	32.74'	21.37'
2	89°52'08"	20.00'	31.37'	19.95'
3	84°31'39"	20.00'	29.51'	16.18'
4	95°29'21"	20.00'	33.33'	22.01'

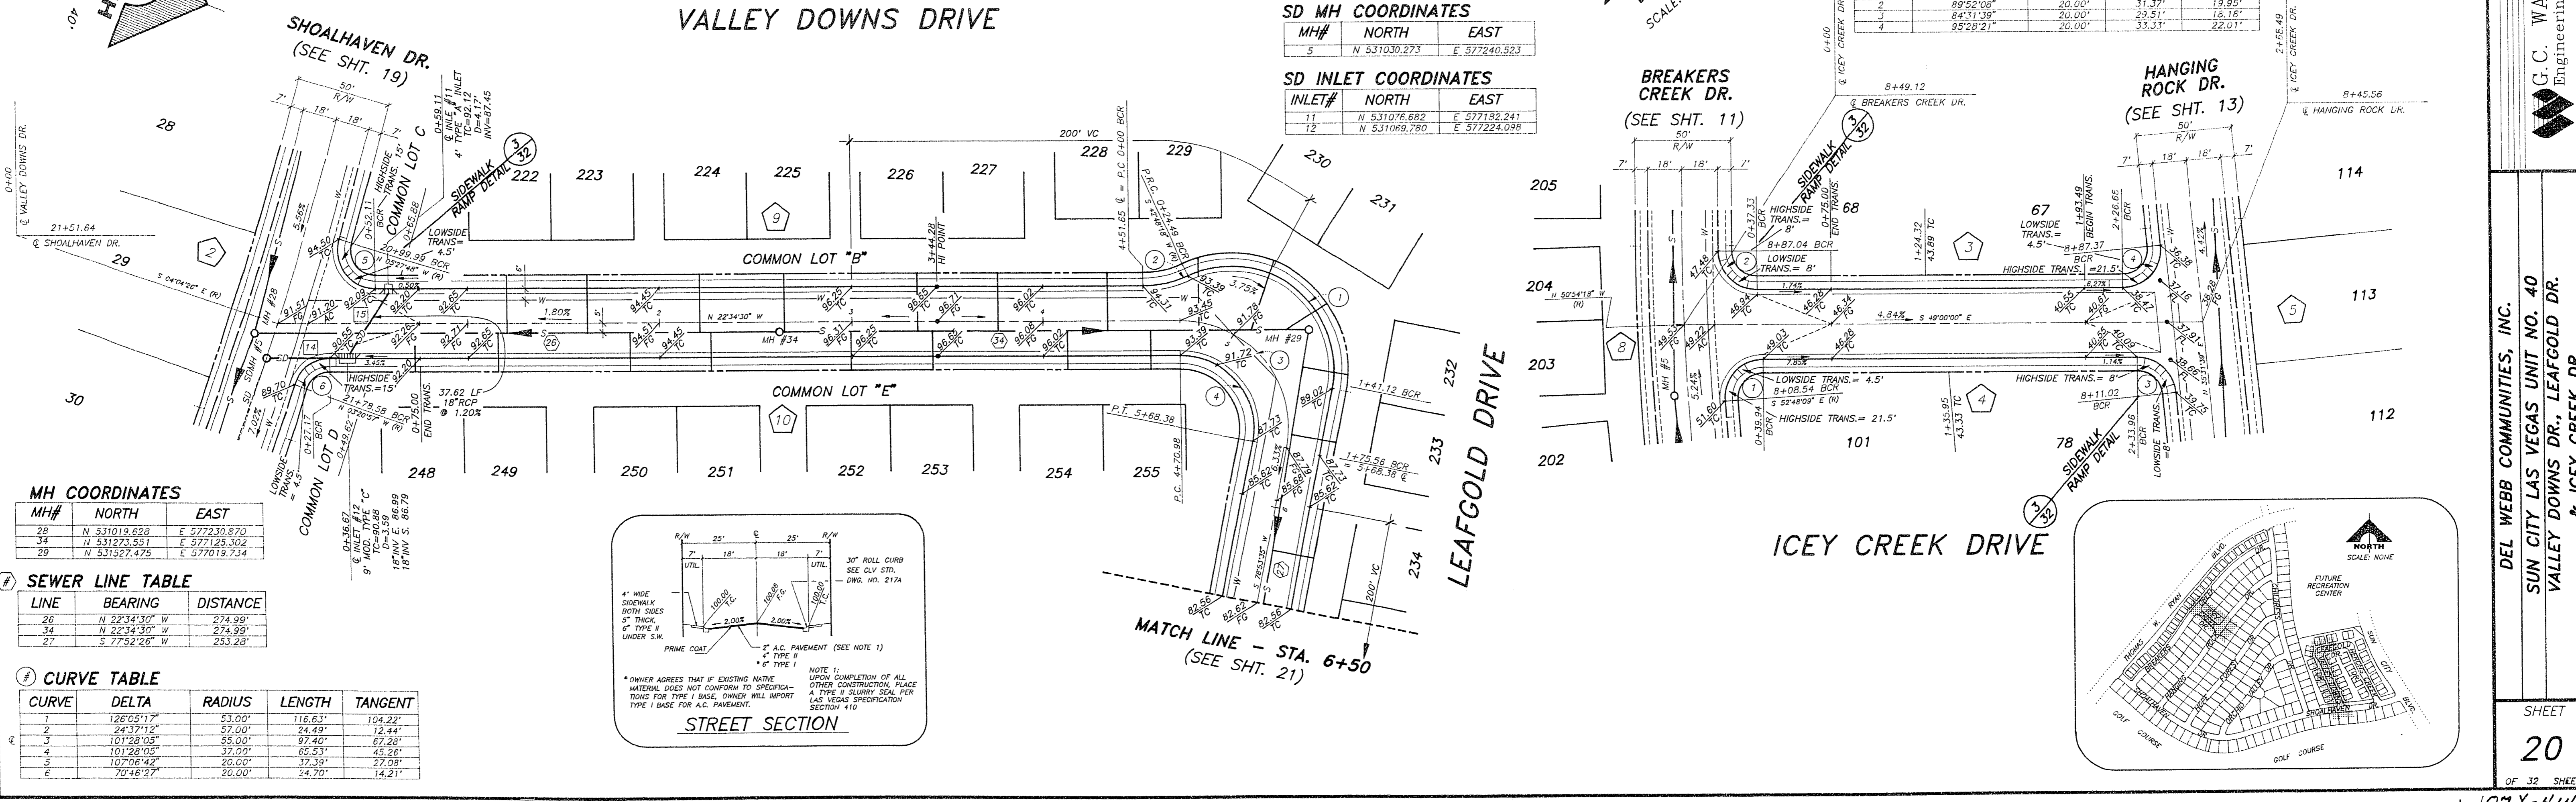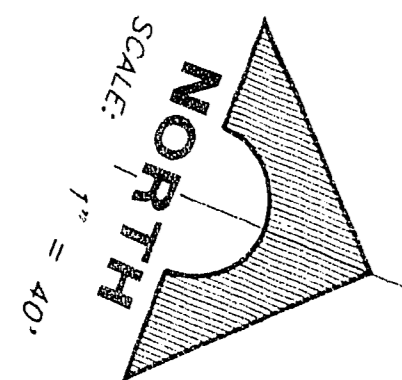

MH COORDINATES


MH#	NORTH	EAST
28	N 531013.628	E 577230.870
34	N 531273.551	E 577129.302
29	N 531527.475	E 577013.734

SEWER LINE TABLE

LINE	BEARING	DISTANCE
26	N 22°34'30" W	274.99'
34	N 22°34'30" W	274.99'
27	S 77°52'26" W	253.28'


CURVE TABLE

CURVE	DELTA	RADIUS	LENGTH	TANGENT
1	126°05'17"	53.00'	116.63'	154.22'
2	24°37'12"	24.49'	12.44'	12.44'
3	101°28'05"	55.00'	97.40'	67.28'
4	101°28'05"	37.00'	45.26'	45.26'
5	107°06'42"	20.00'	37.39'	27.95'
6	70°46'27"	20.00'	24.70'	14.21'

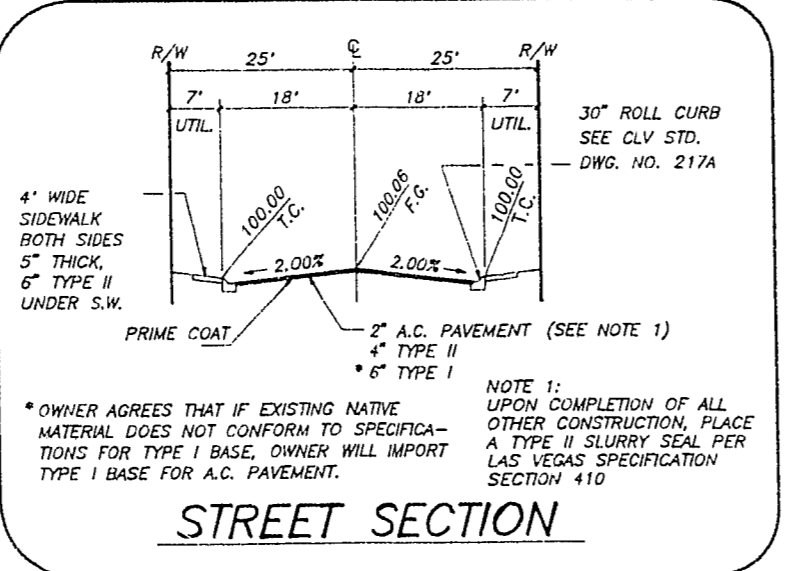

NOTE 1:
UPON COMPLETION OF ALL OTHER CONSTRUCTION, PLACE A TYPE II SLURRY SOIL PER LAS VEGAS SPECIFICATION SECTION 410
TYPE I BASE FOR A.C. PAVEMENT.

REV.	DATE	DESCRIPTION	C.L.V.	DATE
1				

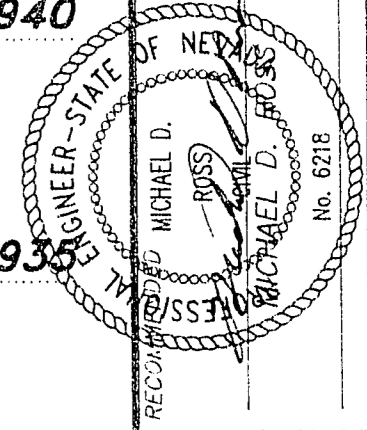

G.C. WALLACE, INC.
Engineering, Architecture

DEL WEBB COMMUNITIES, INC.
SUN CITY LAS VEGAS UNIT NO. 40
VALLEY DOWNS DR., LEAFGOLD DR.
& ICEY CREEK DR.

SHEET
20
OF 32 SHEETS

JOB NO. 701.170

10-9-20 107Y-4141-40