

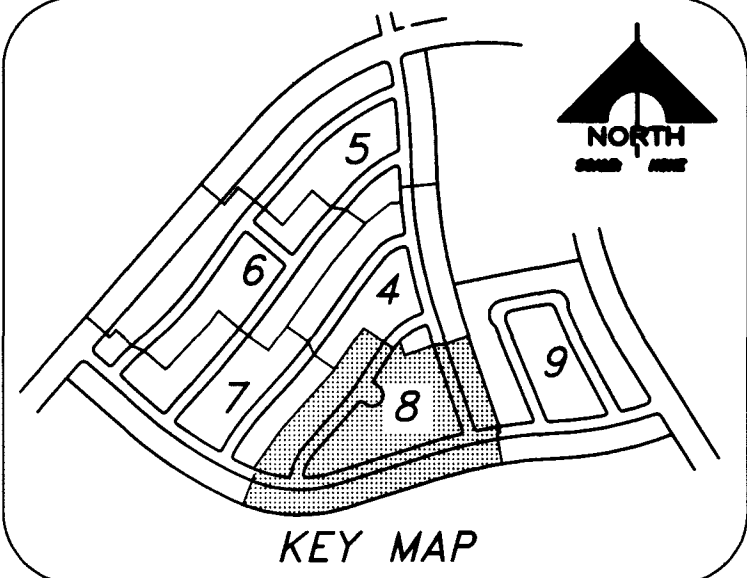
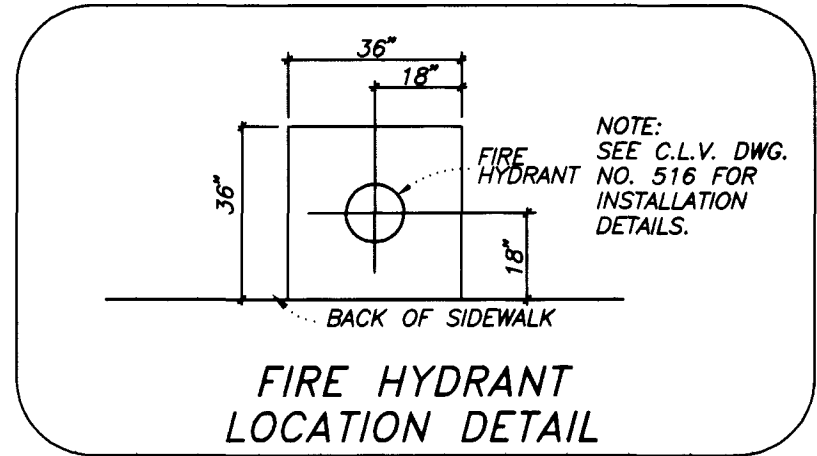


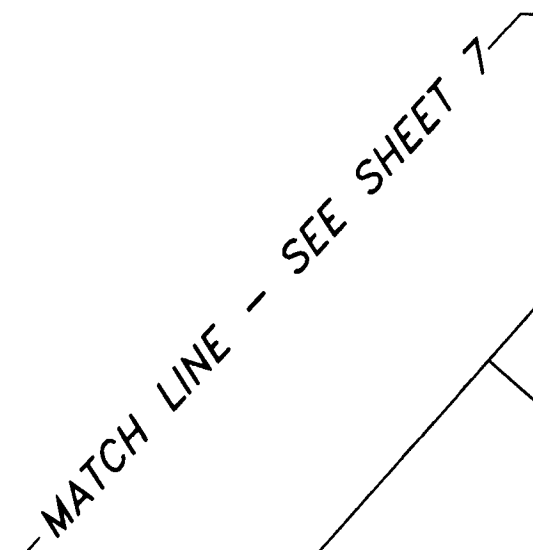

DEL WEBB COMMUNITIES, INC. SUN CITY LAS VEGAS UNIT NO. 40 UTILITY PLAN V		G.C. WALLACE, INC. Engineering/Architecture 1555 SOUTH RAINBOW BLVD/LAS VEGAS, NEVADA 89102				RECOMMENDED			
		REV	DATE	DESCRIPTION	C.L.V.	DATE			
SHEET 8 OF 32 SHEETS				P.E. NO. 6218		DATE			
				MICHAEL D. ROSS					

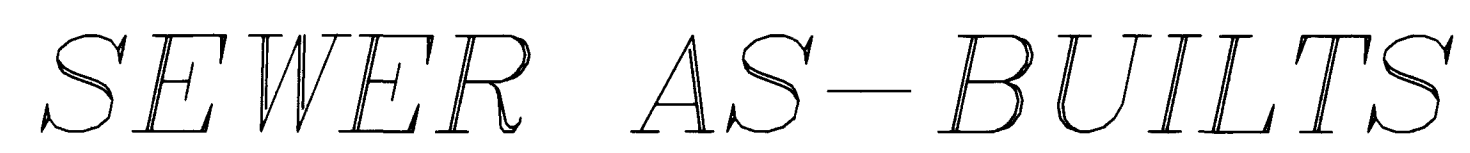