

SD LINE TABLE

LINE	BEARING	DISTANCE
1	N 49°00'00" W	31.00'
2	N 35°24'32" E	71.47'

SD INLET COORDINATES


INLET#	NORTH	EAST
1	N 532404.391	E 575967.533
2	N 532431.289	E 575936.590

MH COORDINATES

MH#	NORTH	EAST
11	N 532025.590	E 575617.709
12	N 532316.153	E 575870.292

SEWER LINE TABLE

LINE	BEARING	DISTANCE
L10	S 41°00'00" W	352.76'
L11	S 41°00'00" W	385.00'
L12	S 41°00'00" W	157.00'

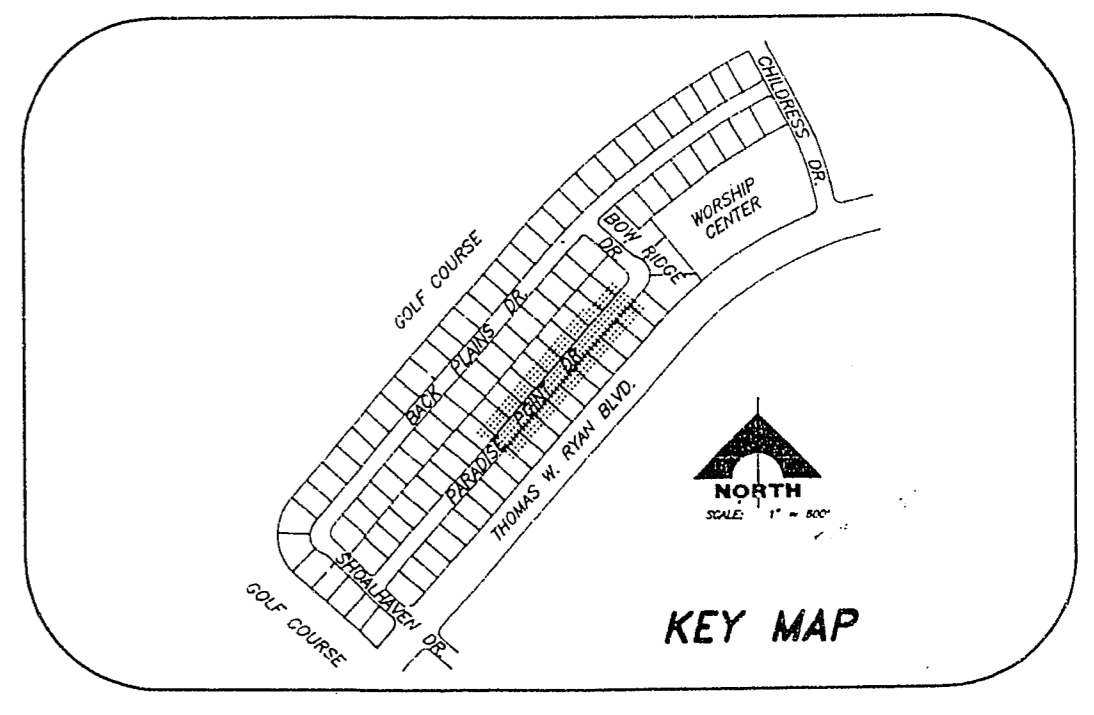

RECORDING INFORMATION

REGISTERED PROFESSIONAL ENGINEER - STATE OF NEVADA
MICHAEL D. ROSS
NO. 6218
P.E. NO. DATE
MICHAEL D. ROSS
NO. 6218
DATE 10/19/15

DEL WEBB COMMUNITIES, INC.
SUN CITY LAS VEGAS UNIT NO. 41 PHASE I
PARADISE POINT DRIVE

G. C. WALLACE, INC.
Engineering/Architecture
1555 SOUTH RAINBOW BLVD., LAS VEGAS, NEVADA 89102

SHEET
11
OF 17 SHEETS

JOB NO. 701.180

10-19-145 1074-4141-41