
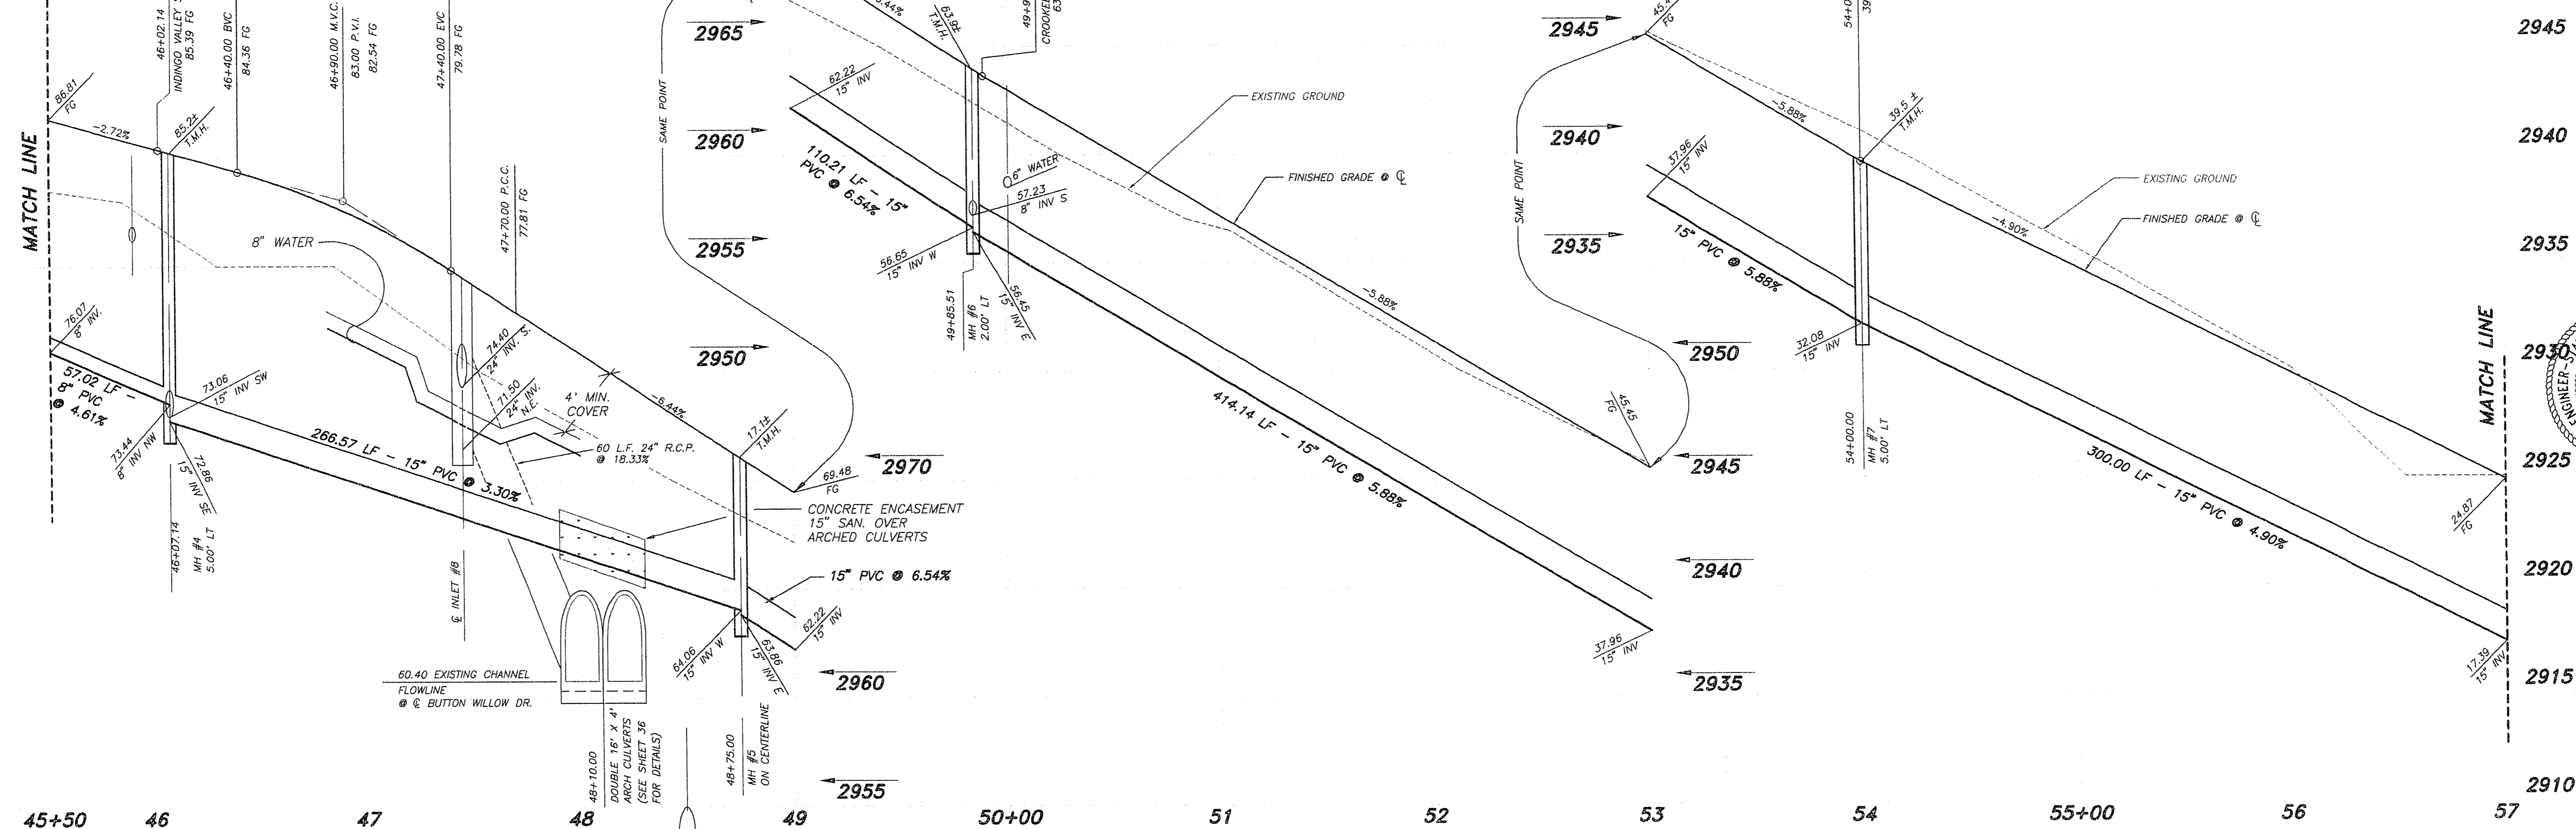


MATCH LINE - STA. 45+50
(SEE SHEET 10)

INDIGO VALLEY ST.
(SEE SHEET 15)

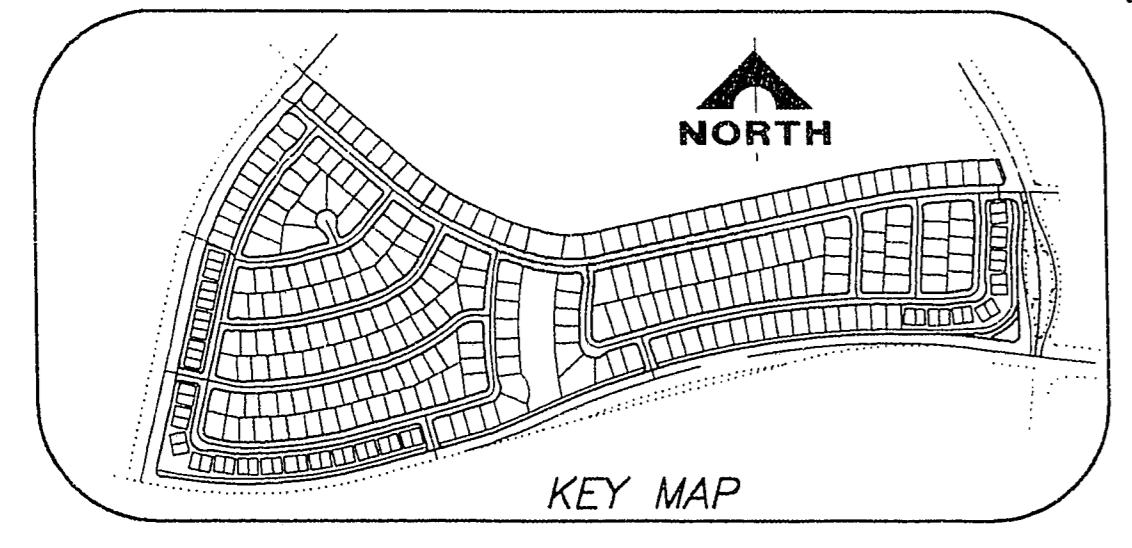

PROFILE
SCALE: HORIZ. 1" = 40'
VERT. 1" = 4'

MH COORDINATES


MH#	NORTH	EAST
4	530296.972	575812.202
5	530229.264	576070.028
6	530232.874	576180.177
7	530319.425	576585.192

SEWER LINE TABLE

LINE	BEARING	DISTANCE
L4	S65°26'55" E	255.46'
L5	S75°17'08" E	266.57'
L6	N88°04'14" E	110.21'
L7	N77°57'04" E	414.14'
L8	N77°51'12" E	348.98'

STORM LINE TABLE

LINE	BEARING	DISTANCE
L1	S12°17'07" W	41.85'
L2	S89°07'06" W	60.00'

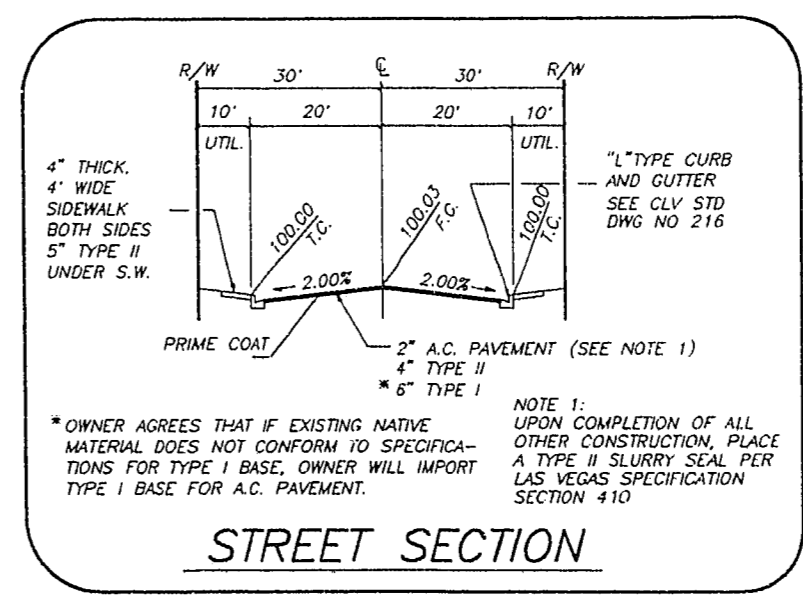

CURVE TABLE

CURVE	DELTA	RADIUS	LENGTH	TANGENT
1	00°33'57"	1550.00'	15.31'	7.65'
2	88°13'03"	150.00'	30.78'	19.39'
3	02°48'27"	1510.00'	73.99'	37.00'
4	88°38'06"	20.00'	31.29'	19.87'
5	08°15'39"	1510.00'	217.71'	109.04'
6	03°39'01"	1510.00'	96.20'	48.12'
7	03°12'50"	1550.00'	86.94'	43.48'
8	04°55'16"	1550.00'	133.13'	66.61'
9	08°15'39"	1550.00'	220.99'	110.49'
10	01°42'59"	1550.00'	46.18'	23.09'
11	01°48'11"	1510.00'	47.52'	23.76'
12	08°10'25"	650.00'	104.07'	52.15'
13	09°39'27"	610.00'	102.82'	51.53'
14	16°44'52"	650.00'	190.00'	95.68'
15	25°46'23"	610.00'	274.39'	139.56'
16	07°34'27"	650.00'	85.83'	43.03'
17	29°46'23"	650.00'	283.39'	144.13'
18	10°05'01"	610.00'	107.36'	53.89'
19	87°17'15"	20.00'	30.47'	19.07'
20	06°01'54"	610.00'	64.22'	32.14'
21	86°21'06"	20.00'	30.14'	18.77'
22	02°31'20"	650.00'	28.61'	14.31'

APPROVED FOR CONSTRUCTION
LVP/HD
DATE: 3-25-94

DEL WEBB COMMUNITIES, INC.
SUN CITY LAS VEGAS UNIT NO. 42
PLAN & PROFILE
BUTTON WILLOW DRIVE

G.C. WALLACE, INC.
Engineering/Architecture
1555 SOUTH RAINBOW BLVD./LAS VEGAS, NEVADA 89102

1011B
P.L. NO. DATE

REVISIONS

NO.	DATE	DESCRIPTION	C.L.V.	DATE

SHEET
11
OF 46 SHEETS

JOB NO. 701.182
PLOTTER: 03/21/94 4:58 pm
DRAWING: C:\DRAWINGS\03\701-182-11.DWG
BY: DLG

10-10-99 1074-4141-42