
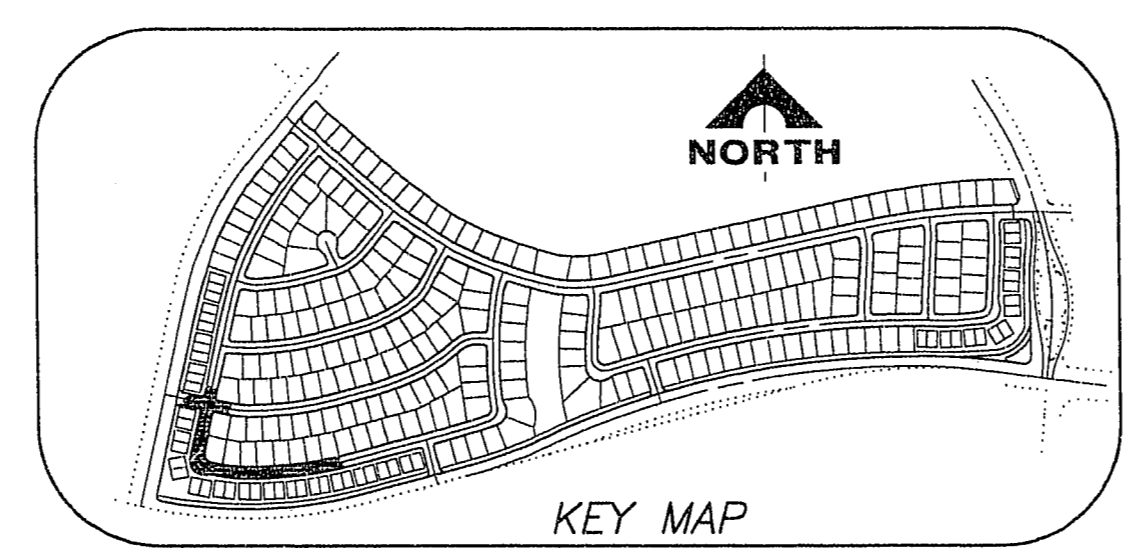


**PROFILE**

SCALE: HORIZ. 1" = 40'  
VERT. 1" = 4'

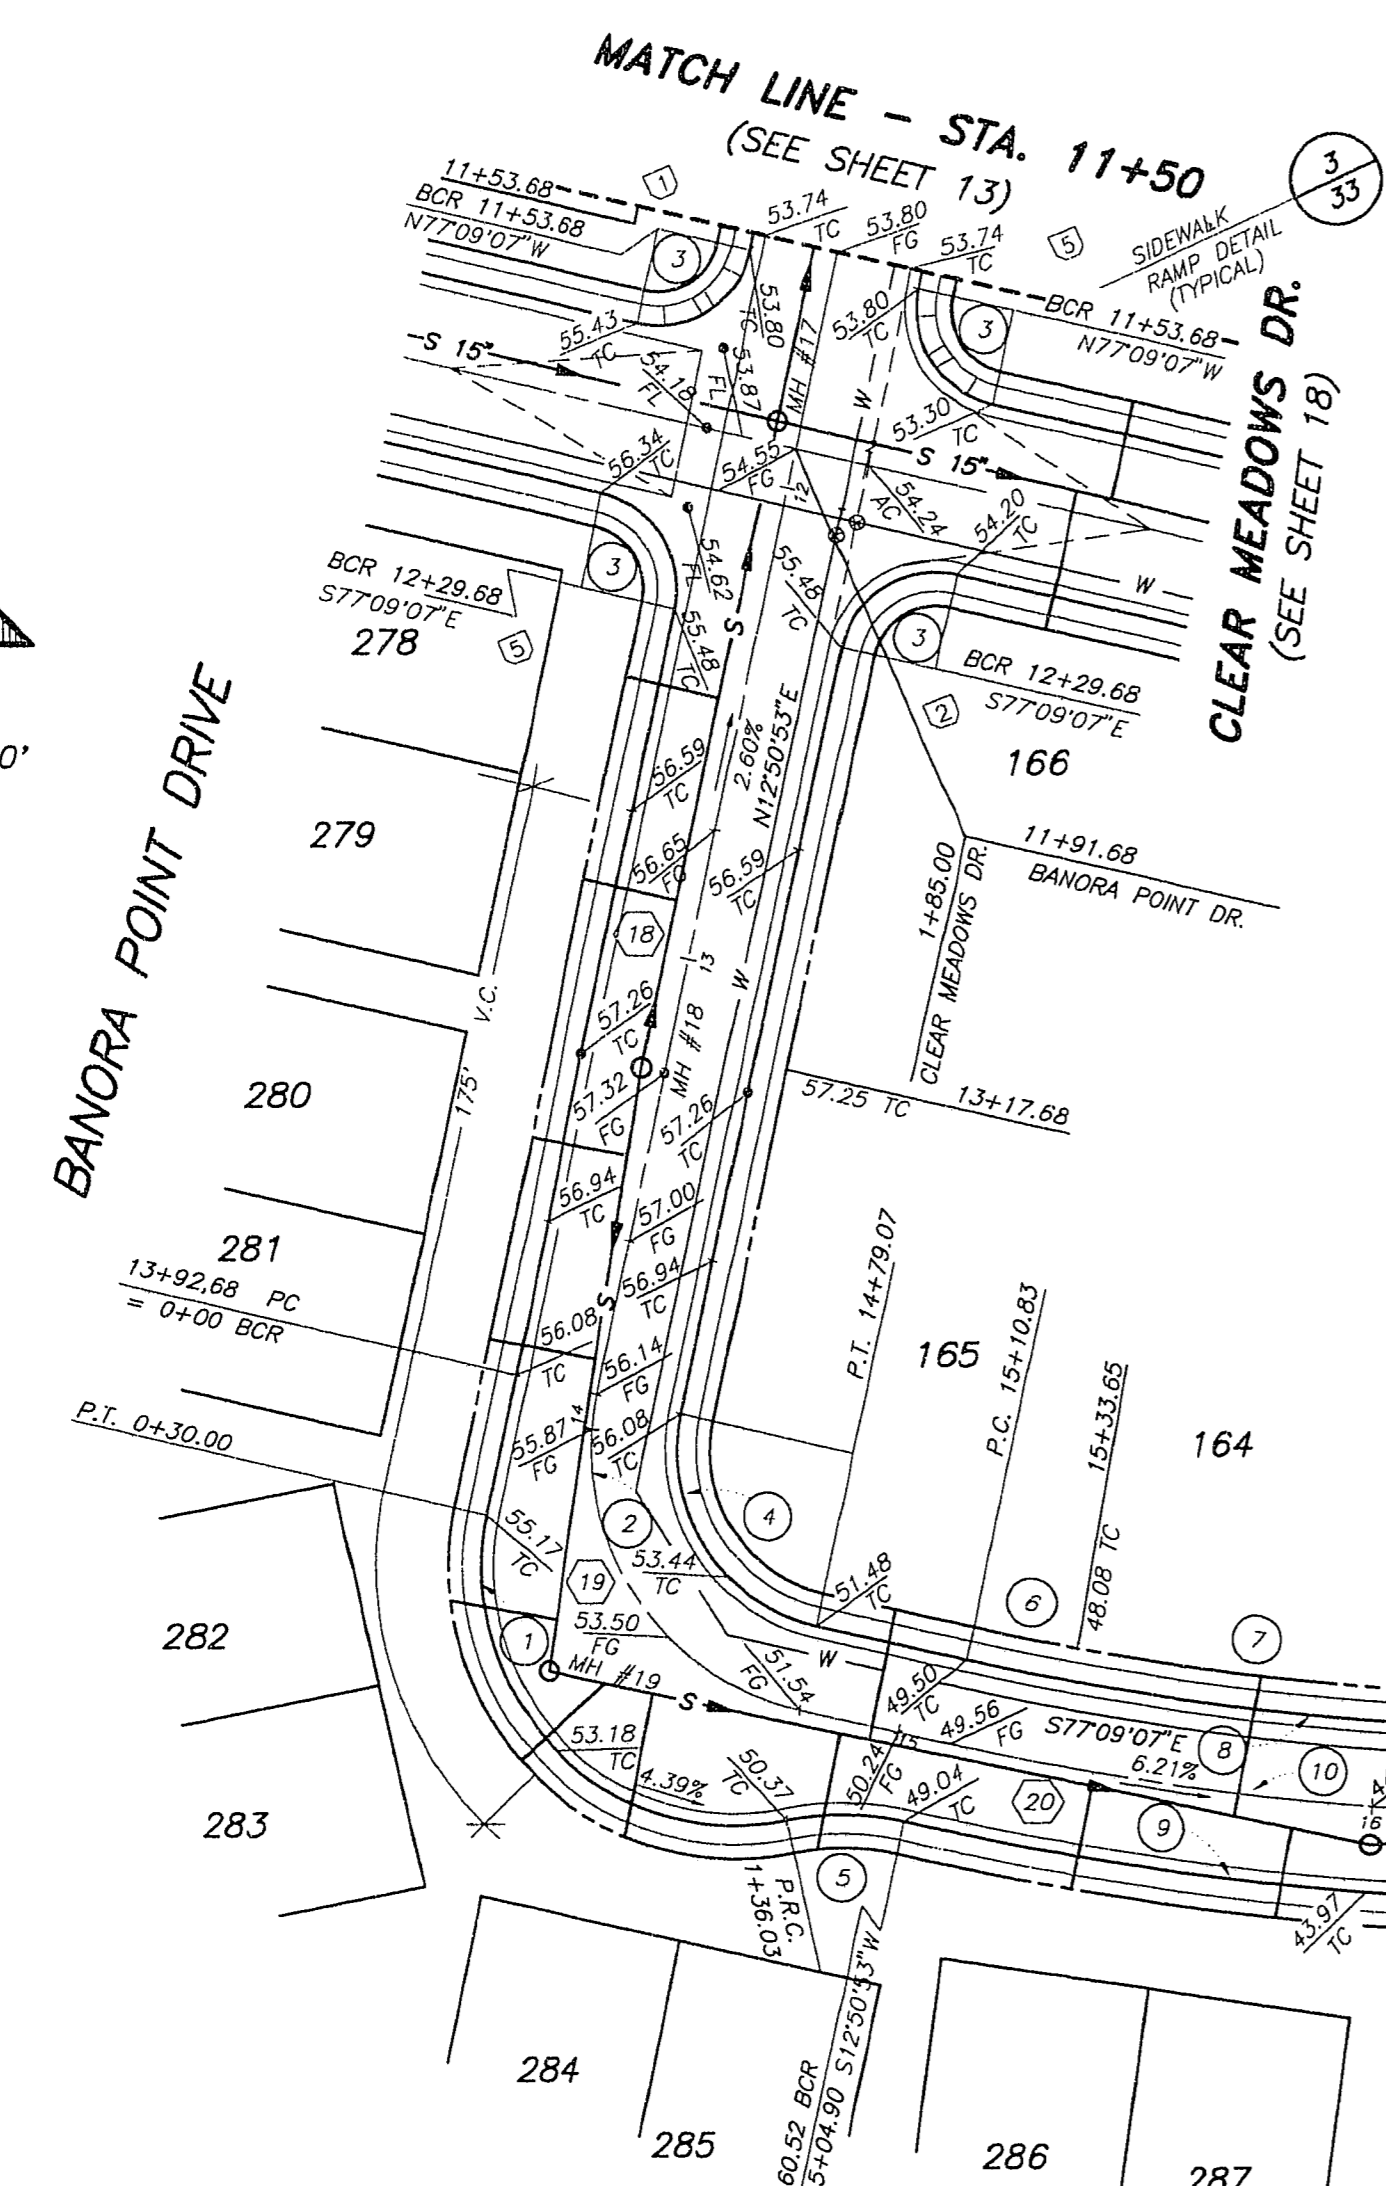

**MH COORDINATES**



MH#	NORTH	EAST
17	529753.768	574569.619
18	529619.884	574539.101
19	529494.341	574517.143
20	529457.880	574688.592
21	529474.503	574989.416
22	529552.317	576320.852

**CURVE TABLE**

CURVE	DELTA	RADIUS	LENGTH	TANGENT
1	114°37'12"	53.00'	106.03'	82.59'
2	90°00'00"	55.00'	86.39'	55.00'
3	90°00'00"	20.00'	31.42'	20.00'
4	90°00'00"	37.00'	58.12'	37.00'
5	24°37'12"	57.00'	24.49'	12.44'
6	02°11'39"	578.00'	22.13'	11.07'
7	07°30'06"	578.00'	75.68'	37.89'
8	12°55'27"	578.00'	130.38'	65.47'
9	12°55'27"	614.00'	138.50'	69.54'
10	12°55'27"	596.00'	134.44'	67.51'
11	03°13'42"	578.00'	32.57'	16.29'
12	01°02'52"	1793.00'	32.79'	16.39'
13	02°21'28"	1793.00'	73.78'	36.90'
14	14°55'26"	1793.00'	487.02'	234.84'
15	14°55'26"	1811.00'	471.71'	231.20'
16	14°55'26"	1828.00'	476.40'	239.56'
17	02°05'18"	1793.00'	65.35'	32.68'
18	02°21'24"	1793.00'	73.75'	36.88'

**SEWER LINE TABLE**

LINE	BEARING	DISTANCE
L18	S12°50'53"W	137.24'
L19	S09°54'53"W	127.53'
L20	S7°59'39"E	175.28'
L21	N86°50'14"E	301.28'
L22	N76°41'21"E	340.59'
L23	N75°12'47"E	366.29'

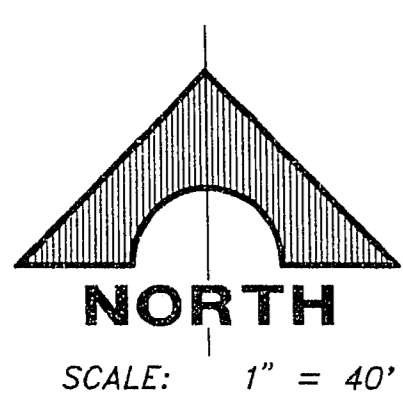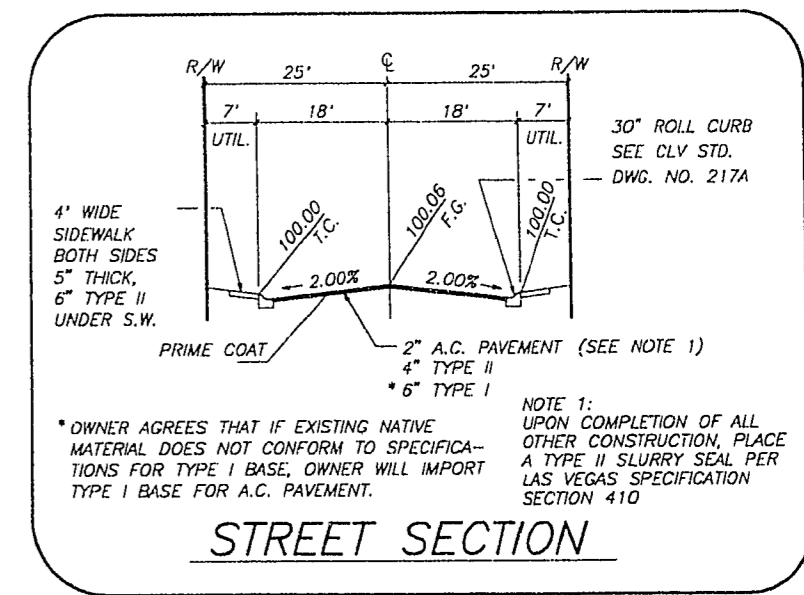

DEL WEBB COMMUNITIES, INC.  
 SUN CITY LAS VEGAS UNIT NO. 42  
 BANORA POINT DRIVE & ARGENTS HILL DRIVE.

G. C. WALLACE, INC.  
 Engineering/Architecture  
 1555 SOUTH RAINBOW BLVD./LAS VEGAS, NEVADA 89102

SHEET  
**14**  
 OF 46 SHEETS

1970-102  
 107Y-4141-42