


JOB NO. 701.182
PLOTED: 03/22/24 7:58 pm
DRAWING: C:\DRAWINGS\DWG\21\042-25
BY: D Lee

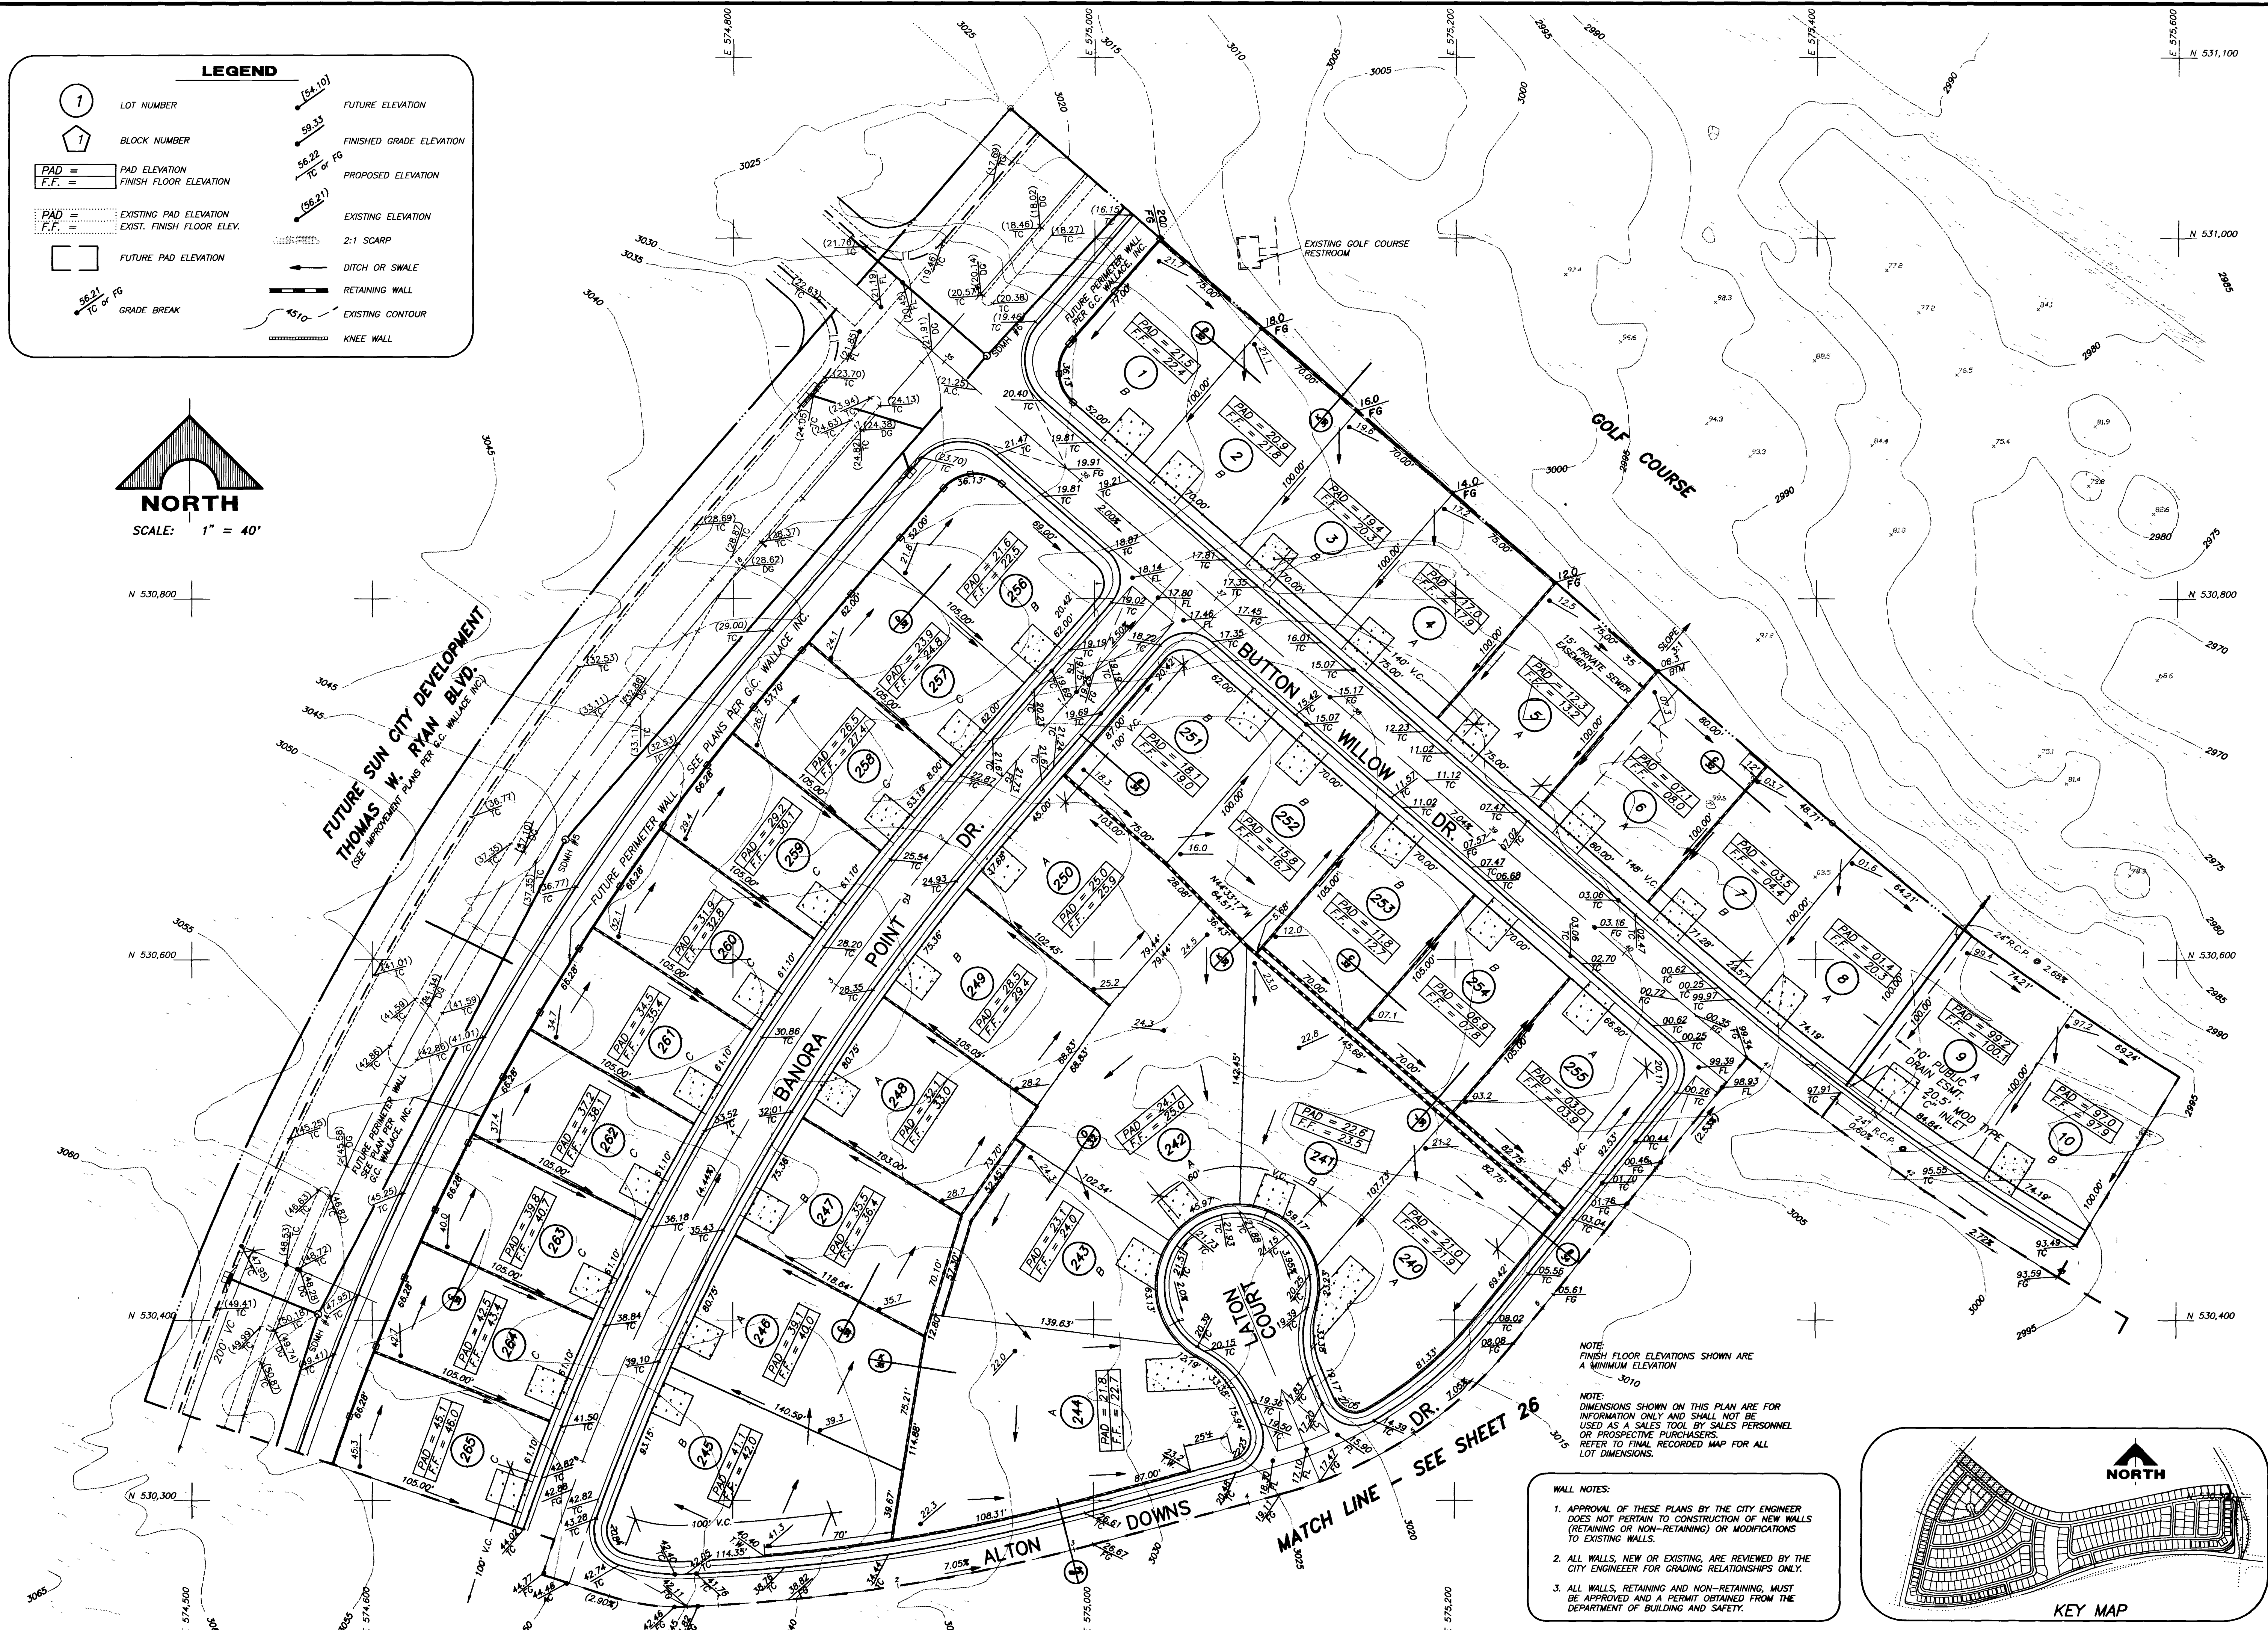

I CERTIFY THAT THIS GRADING PLAN IS IN CONFORMANCE WITH THE APPROVED DRAINAGE STUDY ON FILE AT THE CITY OF LAS VEGAS FOR THIS PROJECT.

ENGINEER-STATE OF NEVADA
G.C. WALLACE, INC.
10118
1074-4141-42

RECOMMENDED BY
SUN CITY LAS VEGAS
3.23.24

DEL WEBB COMMUNITIES, INC.
SUN CITY LAS VEGAS UNIT NO. 42
GRADING PLAN 1

SHEET
25
OF 46 SHEETS

