
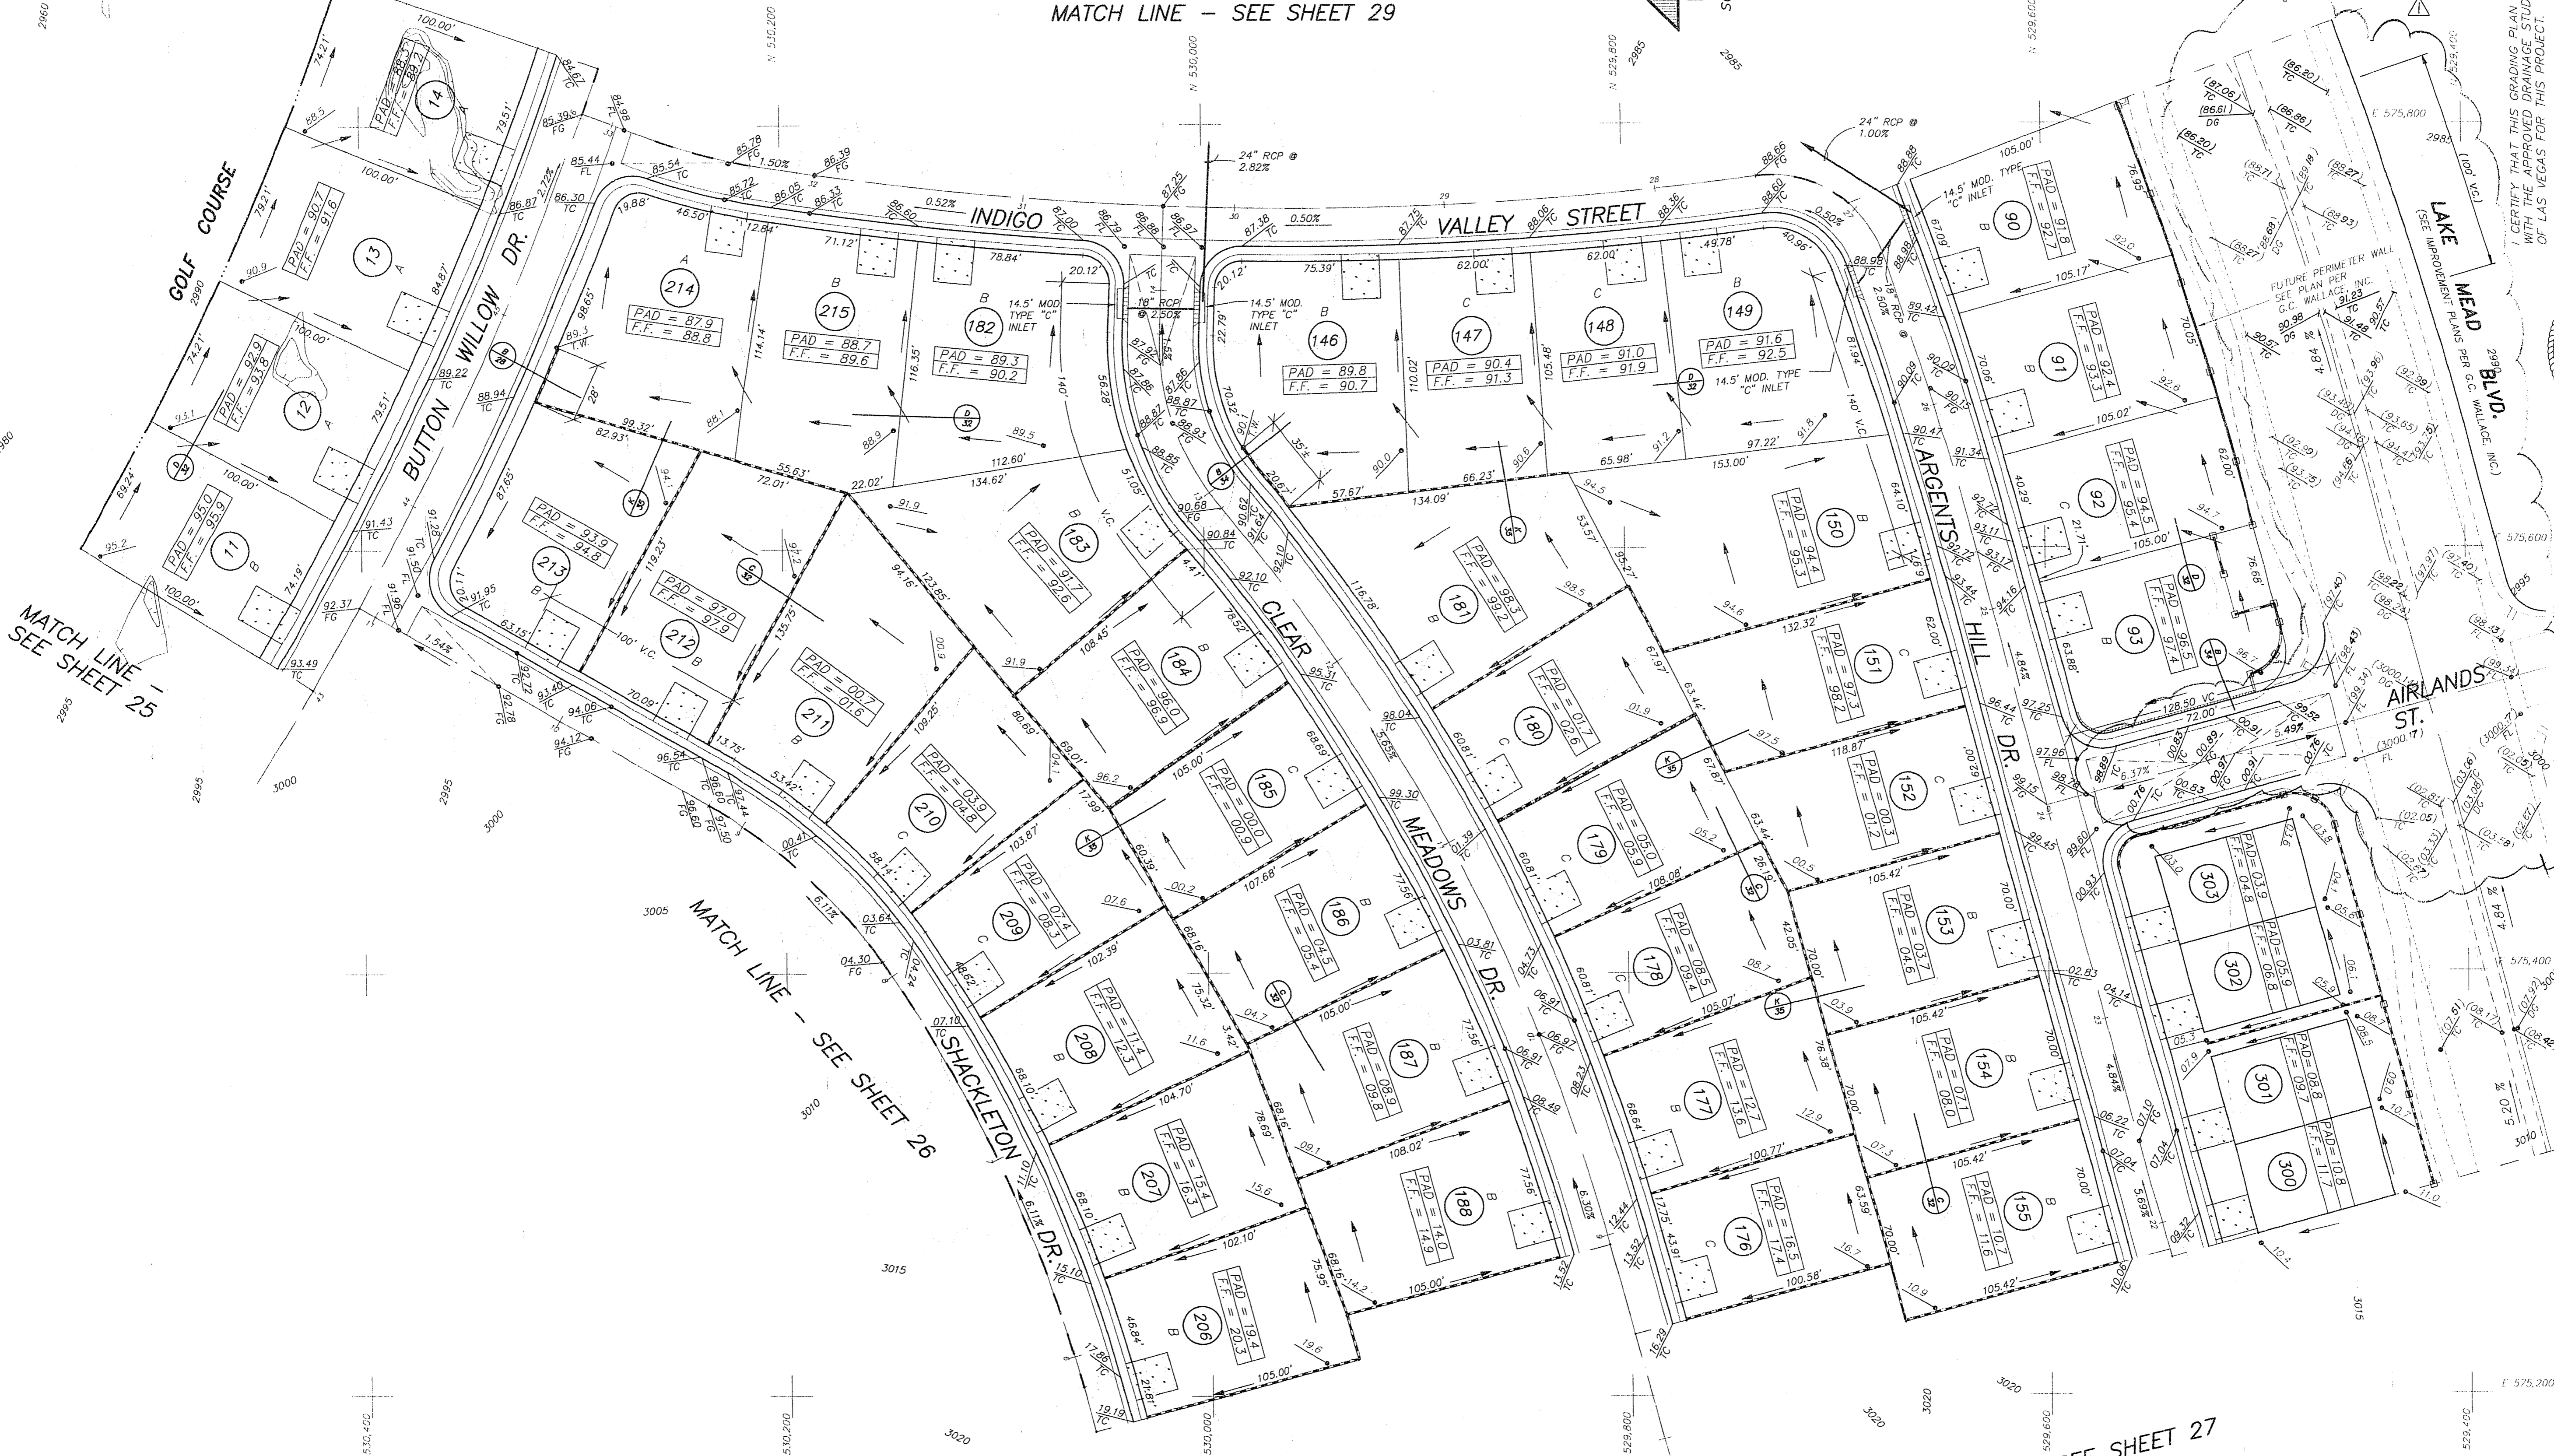


MATCH LINE - SEE SHEET 29

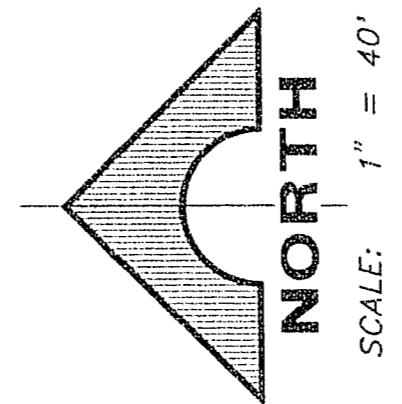

MATCH LINE - SEE SHEET 25


MATCH LINE - SEE SHEET 26

MATCH LINE - SEE SHEET 27

- WALL NOTES:**
- APPROVAL OF THESE PLANS BY THE CITY ENGINEER DOES NOT PERTAIN TO CONSTRUCTION OF NEW WALLS (RETAINING OR NON-RETAINING) OR MODIFICATIONS TO EXISTING WALLS.
 - ALL WALLS, NEW OR EXISTING, ARE REVIEWED BY THE CITY ENGINEER FOR GRADING RELATIONSHIPS ONLY.
 - ALL WALLS, RETAINING AND NON-RETAINING, MUST BE APPROVED AND A PERMIT OBTAINED FROM THE DEPARTMENT OF BUILDING AND SAFETY.

NOTE:
FINISH FLOOR ELEVATIONS SHOWN ARE A MINIMUM ELEVATION

NOTE:
DIMENSIONS SHOWN ON THIS PLAN ARE FOR INFORMATION ONLY AND SHALL NOT BE USED AS A SALES TOOL BY SALES PERSONNEL OR PROSPECTIVE PURCHASERS. REFER TO FINAL RECORDED MAP FOR ALL LOT DIMENSIONS.

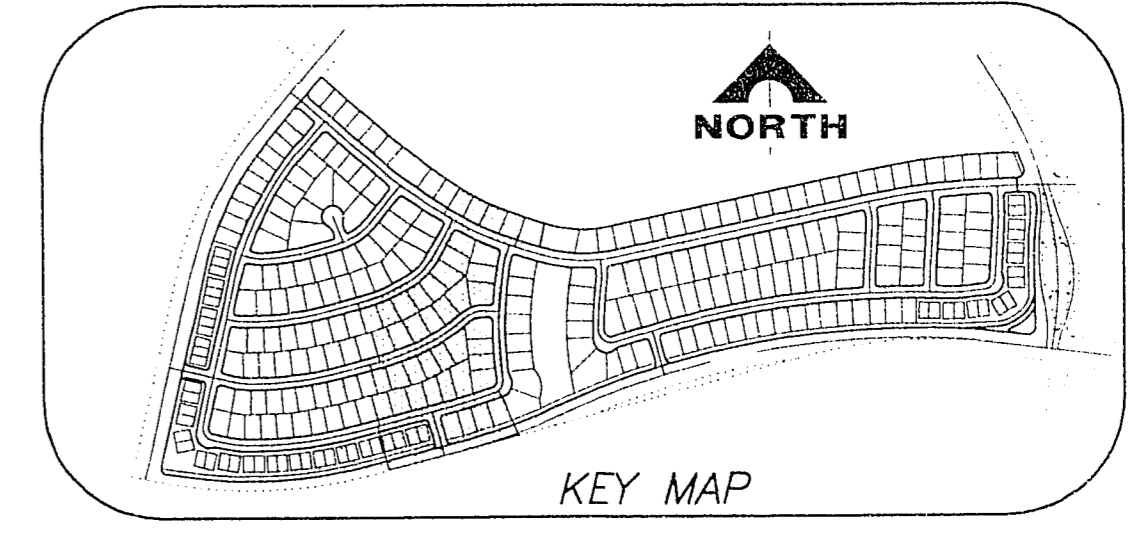

CERTIFY THAT THIS GRADING PLAN IS IN CONFORMANCE WITH THE CITY ENGINEERING DEPARTMENT'S REQUIREMENTS FOR THIS PROJECT.

DATE	DESCRIPTION	BY	NO.
4/26/94	REVISED STREET GRADES	RD	15/194
DATE	DESCRIPTION	BY	NO.
10/11/88	REVISED STREET GRADES	RD	15/194
DATE	DESCRIPTION	BY	NO.
10/11/88	REVISED STREET GRADES	RD	15/194
DATE	DESCRIPTION	BY	NO.
10/11/88	REVISED STREET GRADES	RD	15/194

DESIGNED BY: G. WALLACE, INC. ENGINEERING/ARCHITECTURE
 1555 SOUTH RAINBOW BLVD., LAS VEGAS, NEVADA 89102
 P.E. NO. 10118
 DATE 10/11/88

DEL WEBB COMMUNITIES, INC.
 SUN CITY LAS VEGAS UNIT NO. 42
 GRADING PLAN IV

SHEET 28 OF 46 SHEETS