


SACRA
ENGINEERING
 CONSULTING ENGINEERS
 312 South Convent Avenue
 Tucson, Arizona 85701
 (602) 782-2523

PROJECT NO. 92130 SHEET NO. 40 OF 46
 PROJECT TITLE DEL WEBB SUN CITY ARCH BRIDGES
 COMPUTED T.A.S. DATE JULY 92
 CHECKED V DATE JULY 92
 REMARKS

STA. 48+10.00 BUTTON WILLOW DRIVE

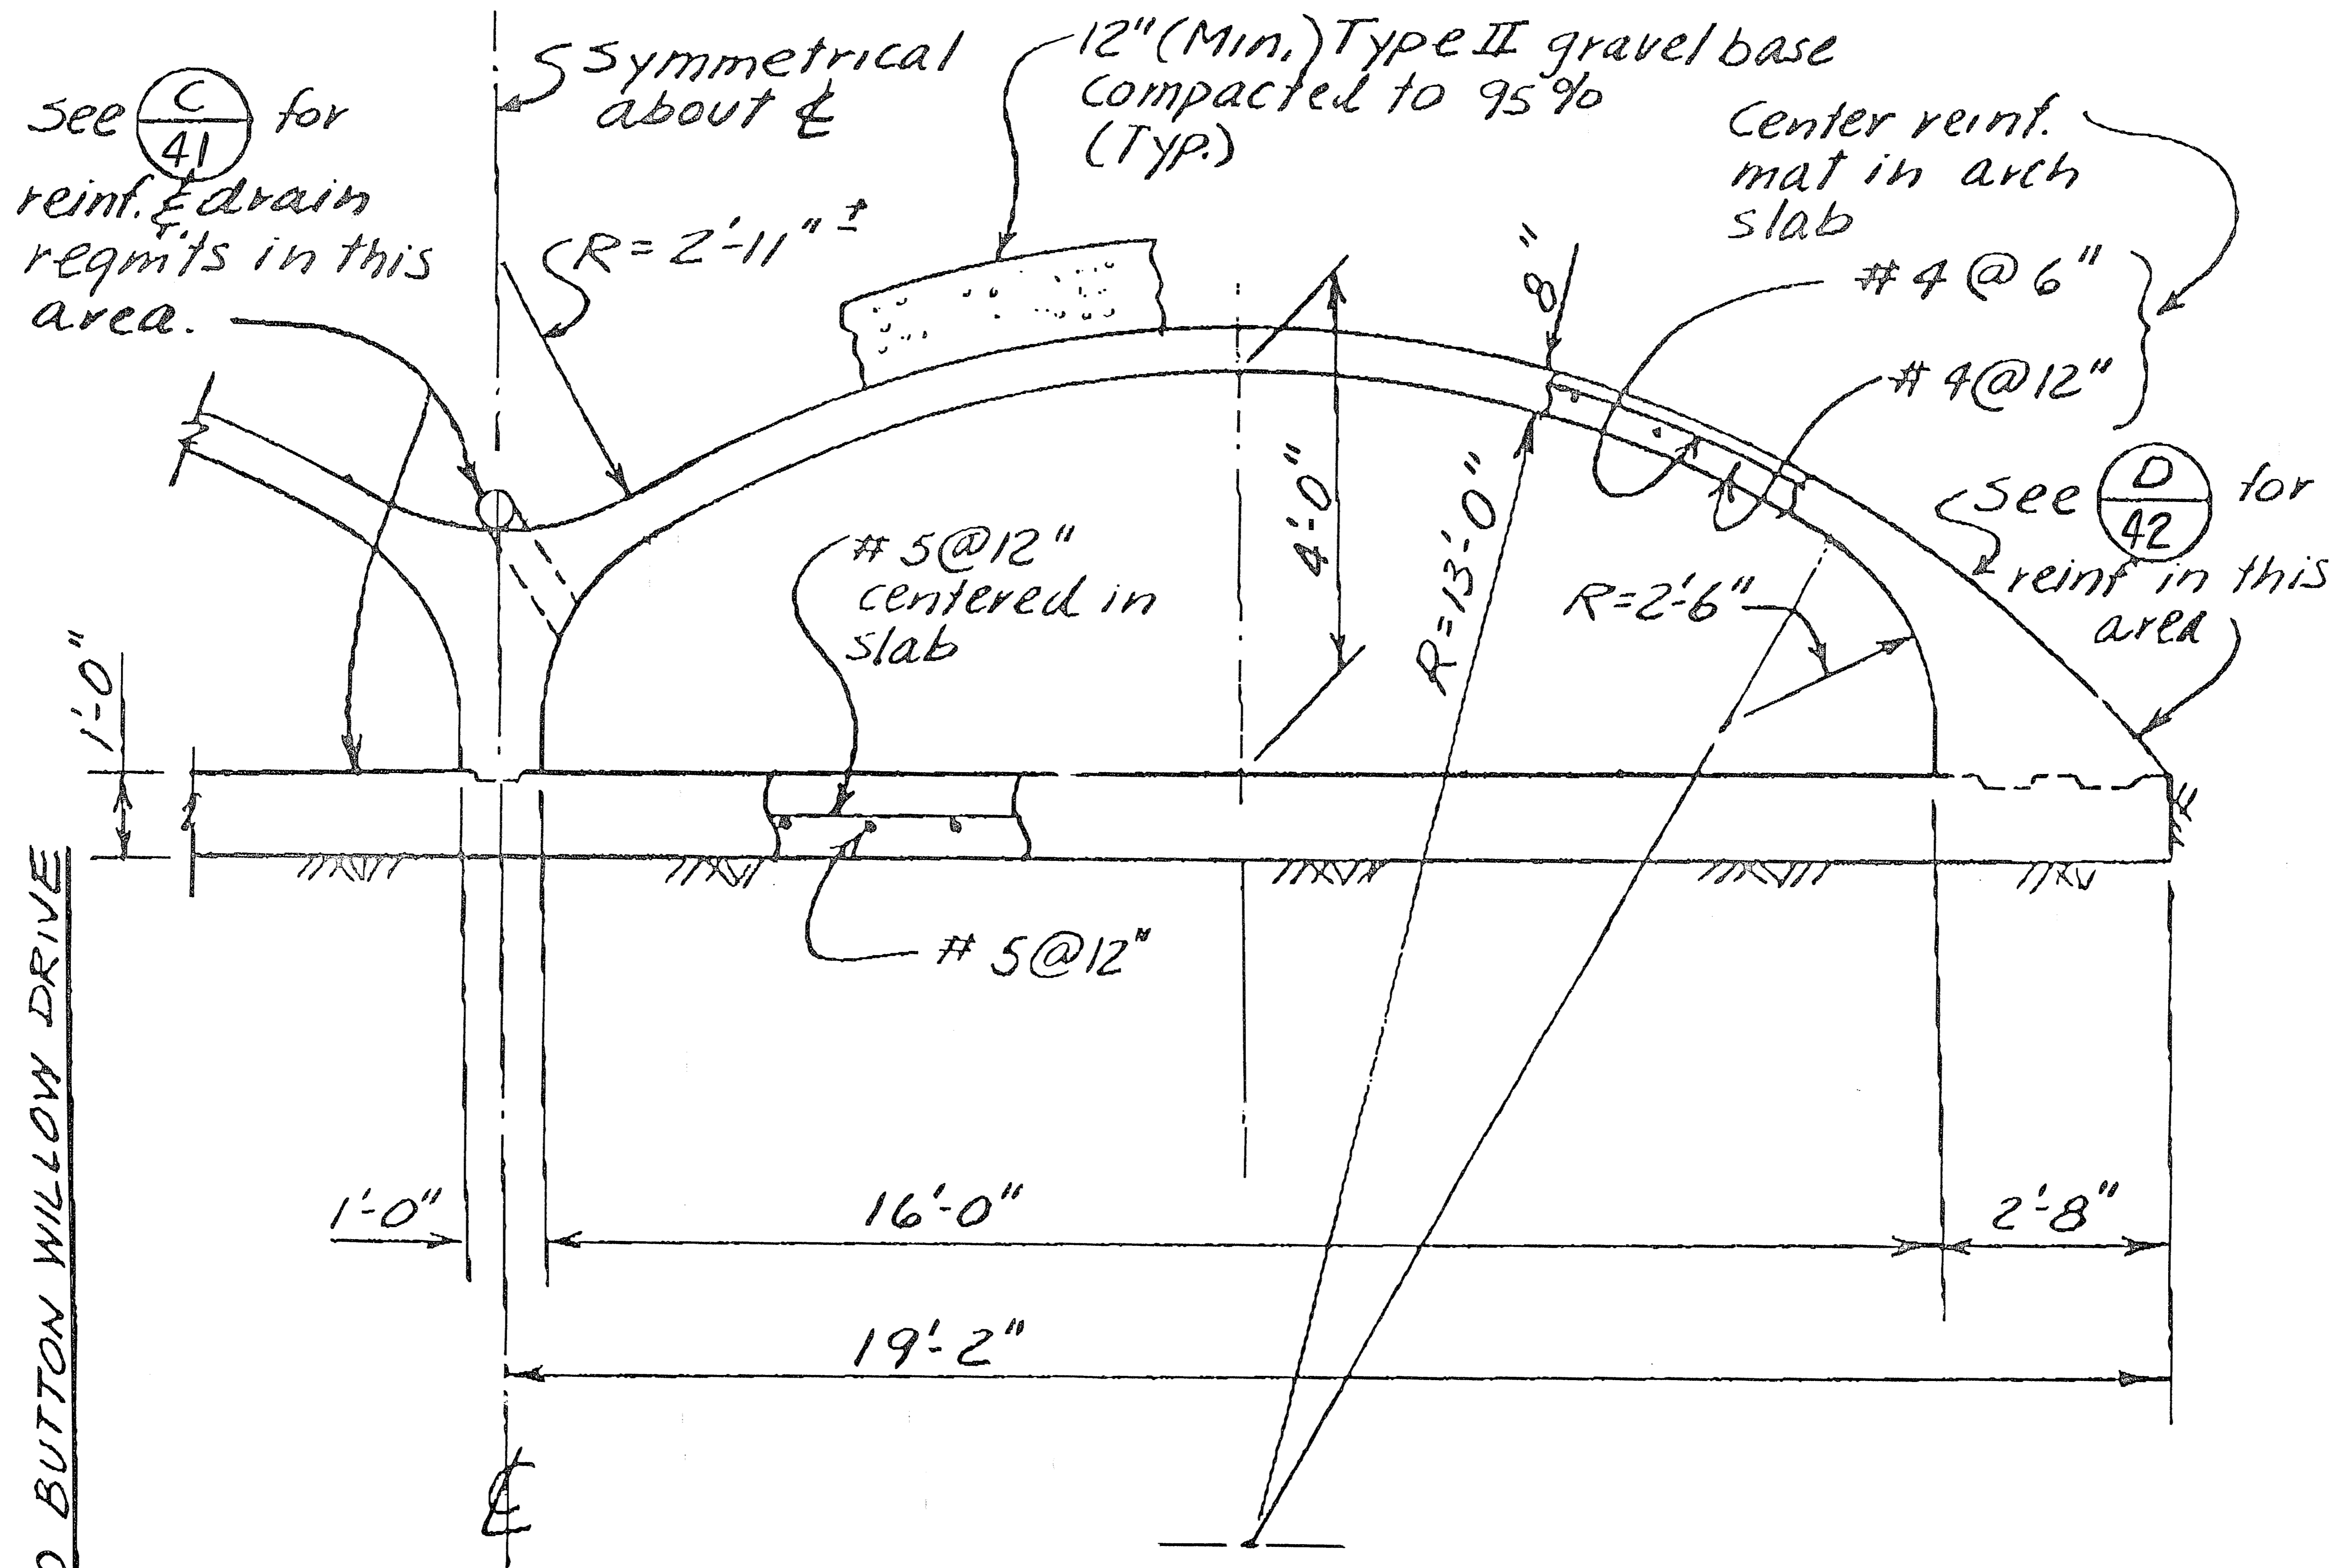

PART SECTION - ARCH CULVERT
STA. 48+10.00 BUTTON WILLOW DRIVE **(B)**
 scale 1"=3'

THE INFORMATION DISCLOSED HEREIN IS THE EXCLUSIVE PROPERTY OF CON-ARCH OR MAY CONTAIN PROPRIETARY RIGHTS OF OTHERS. IT IS NOT TO BE USED OR DISCLOSED TO OTHERS WITHOUT THE WRITTEN CONSENT OF CON-ARCH.