


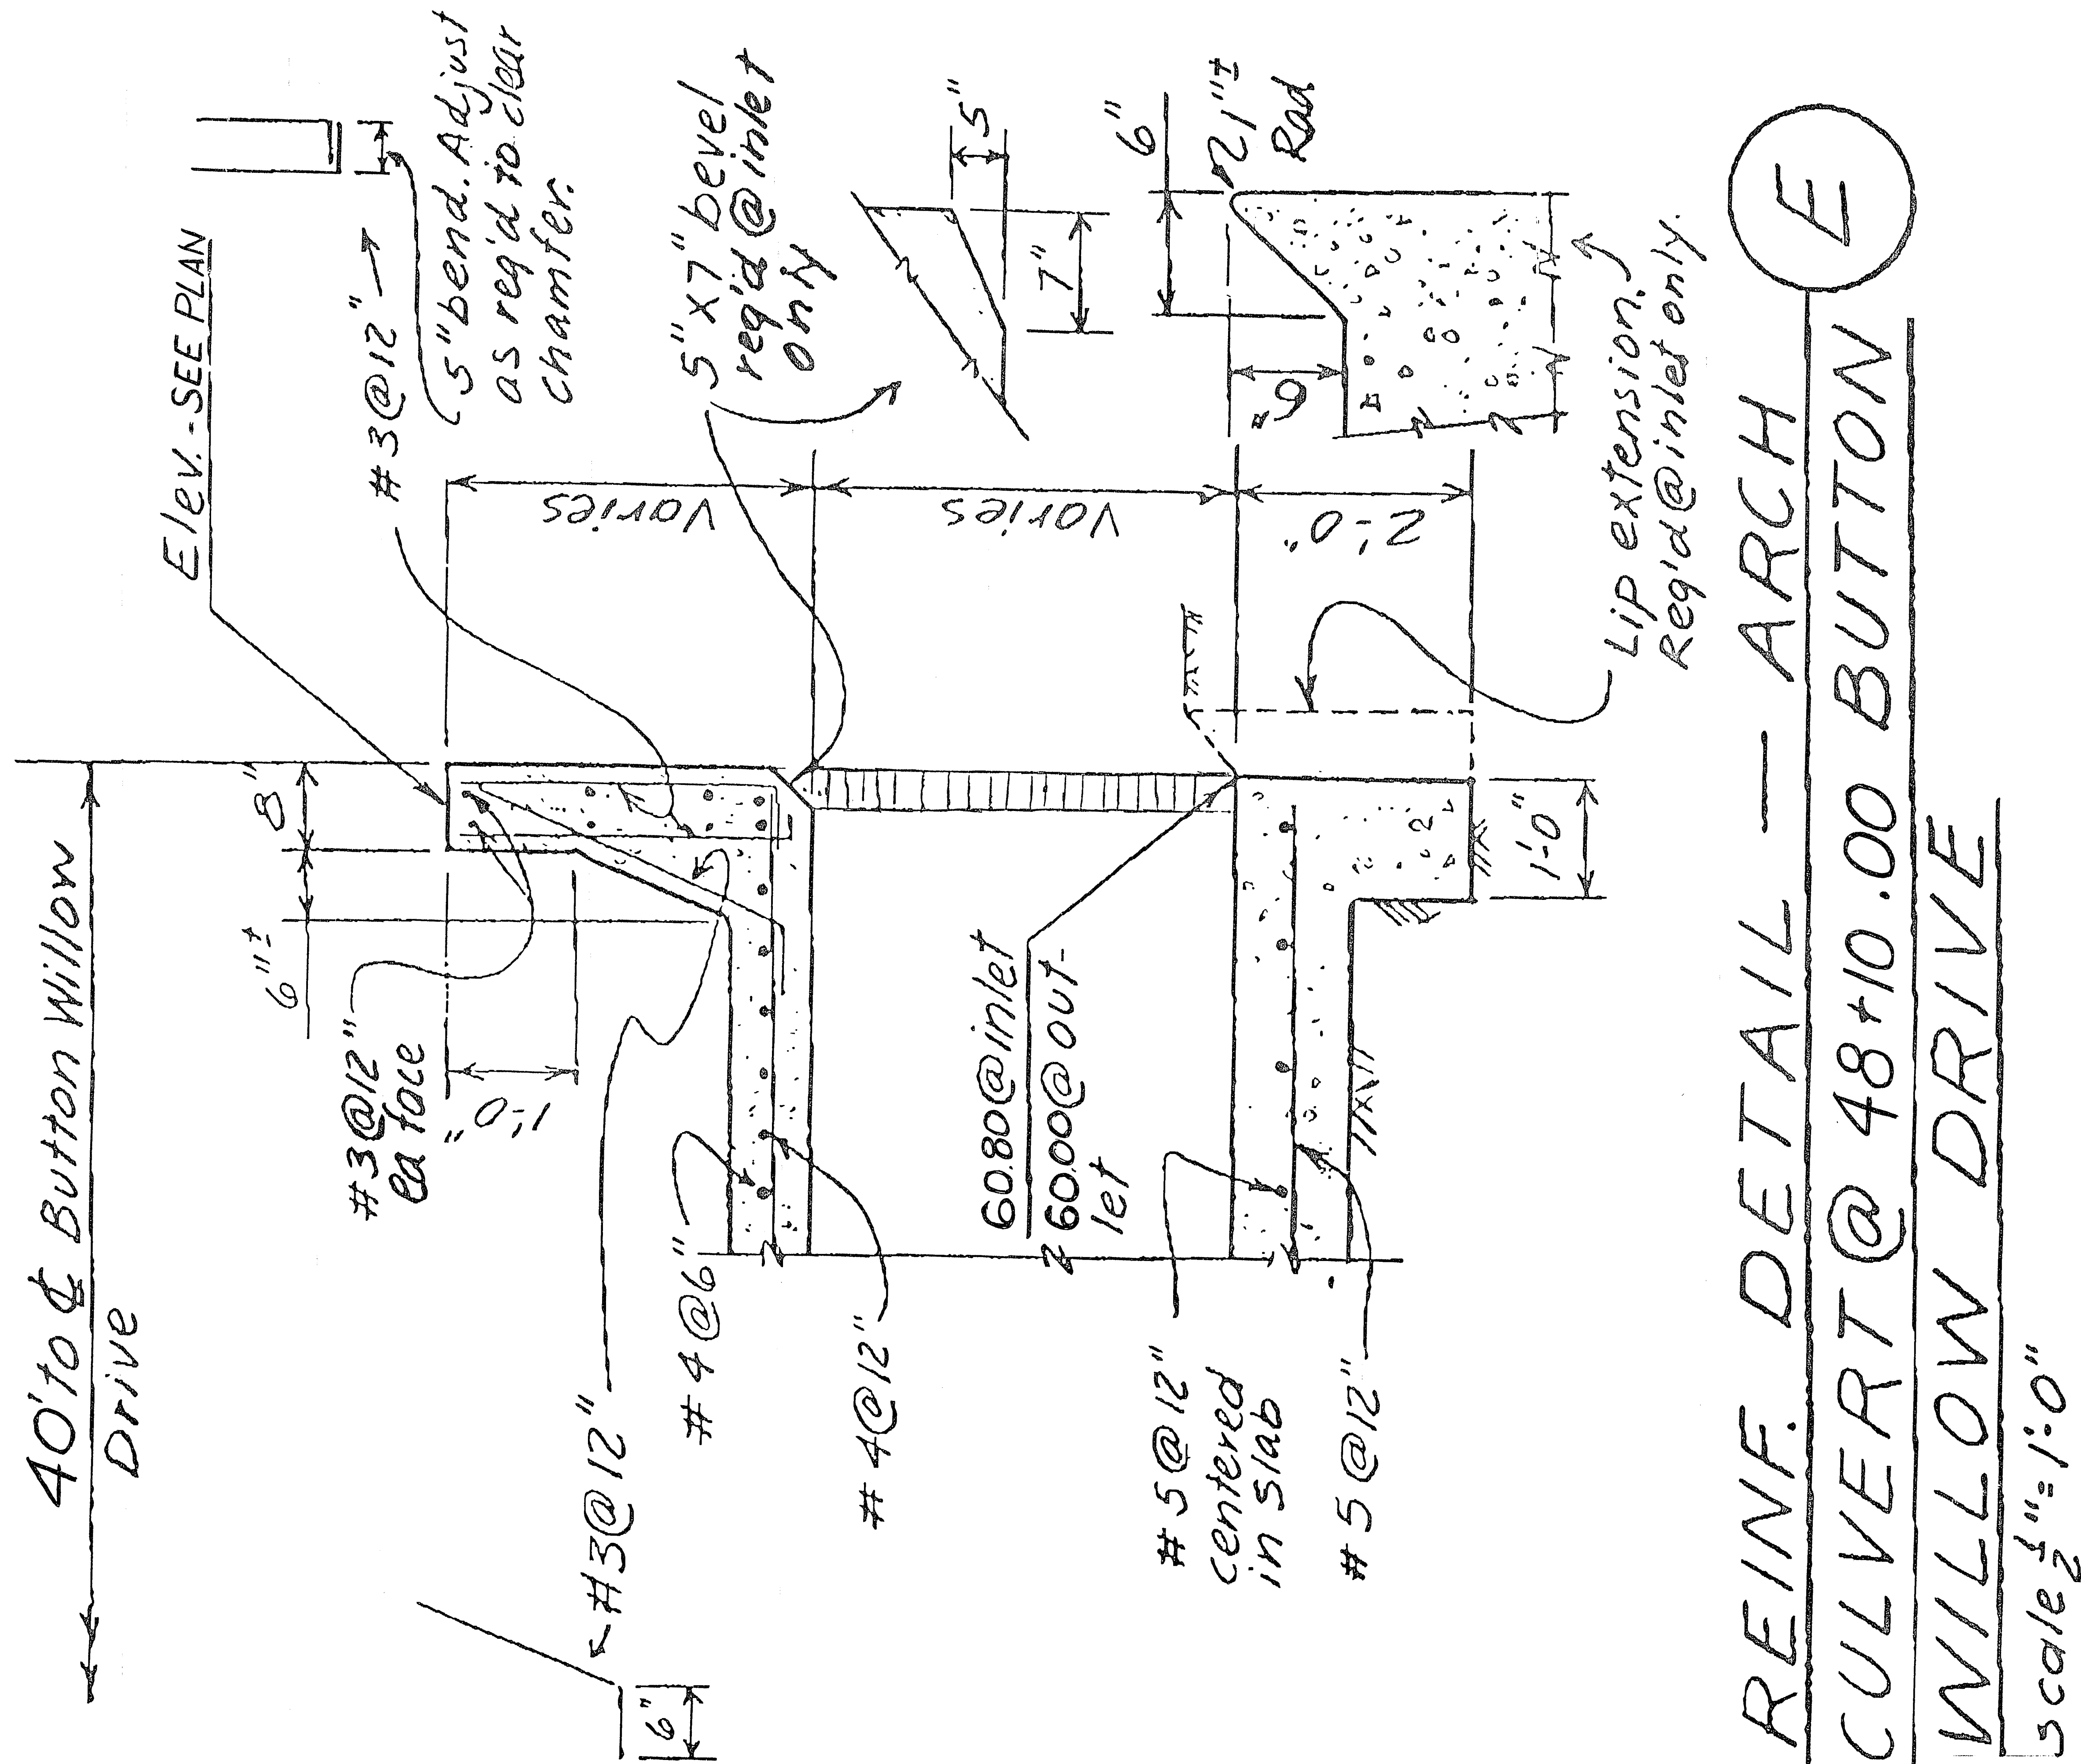

REINF. DETAIL — ARCH
CULVERT @ 48'±10.00 BUTTON
WILLOW DRIVE

scale $\frac{1}{2}$ " = 1' 0"

THE INFORMATION DISCLOSED HEREIN IS THE EXCLUSIVE PROPERTY OF
CON-ARCH
OR MAY CONTAIN PROPRIETARY RIGHTS OF OTHERS. IT IS NOT TO BE USED OR
DISCLOSED TO OTHERS WITHOUT THE WRITTEN CONSENT OF CON-ARCH.