


Note: All wing wall footing
longit. reinf. extends 3'-0"
min into culv. floor slab.

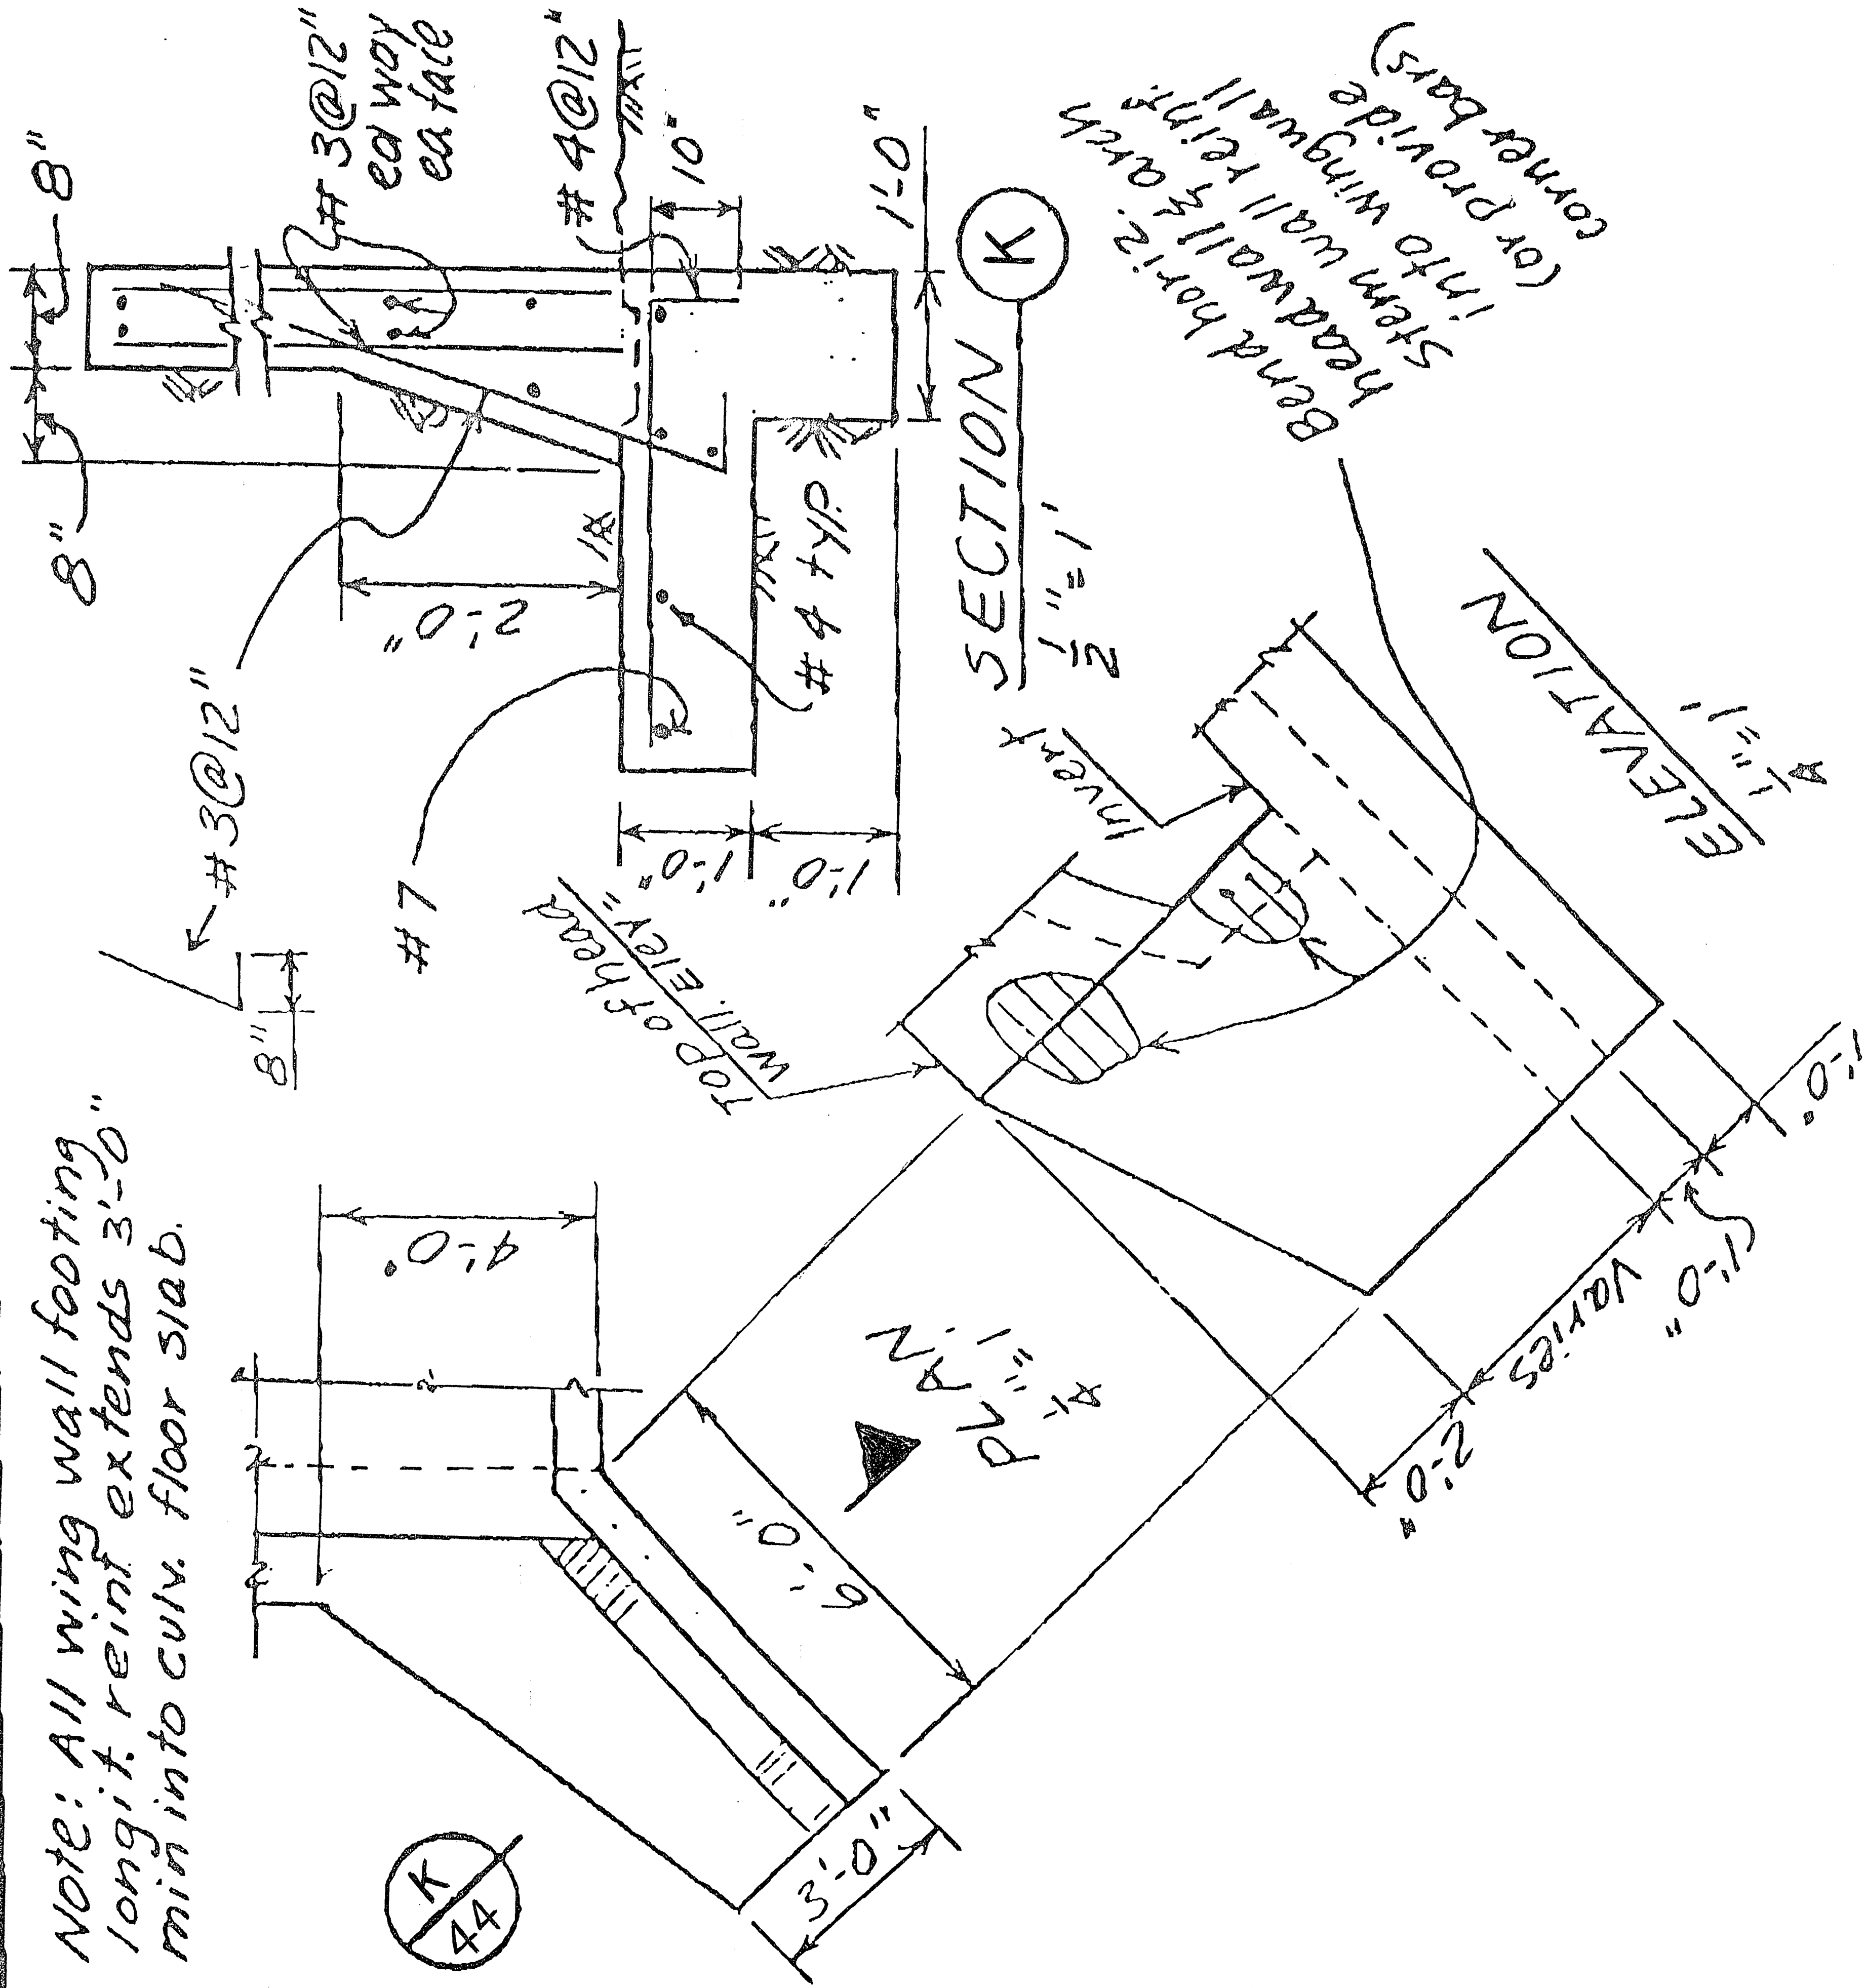

WING WALL DETAILS - F
ARCH CULVERT @ STA.
48+10.00 BUTTON WILLOW
DRIVE

THE INFORMATION DISCLOSED HEREIN IS THE EXCLUSIVE PROPERTY OF
CON-ARCH
OR MAY CONTAIN PROPRIETARY RIGHTS OF OTHERS. IT IS NOT TO BE USED OR
DISCLOSED TO OTHERS WITHOUT THE WRITTEN CONSENT OF CON-ARCH.