


SACRA
ENGINEERING
CONSULTING ENGINEERS
312 South Convent Avenue
Tucson, Arizona 85701
(602) 782-2523

PROJECT NO. 92130 SHEET NO. OF
PROJECT TITLE DEL WEBB SUN CITY ARCH BRIDGES
COMPUTED T.A.S. DATE JULY 92
CHECKED W DATE JULY 92
REMARKS

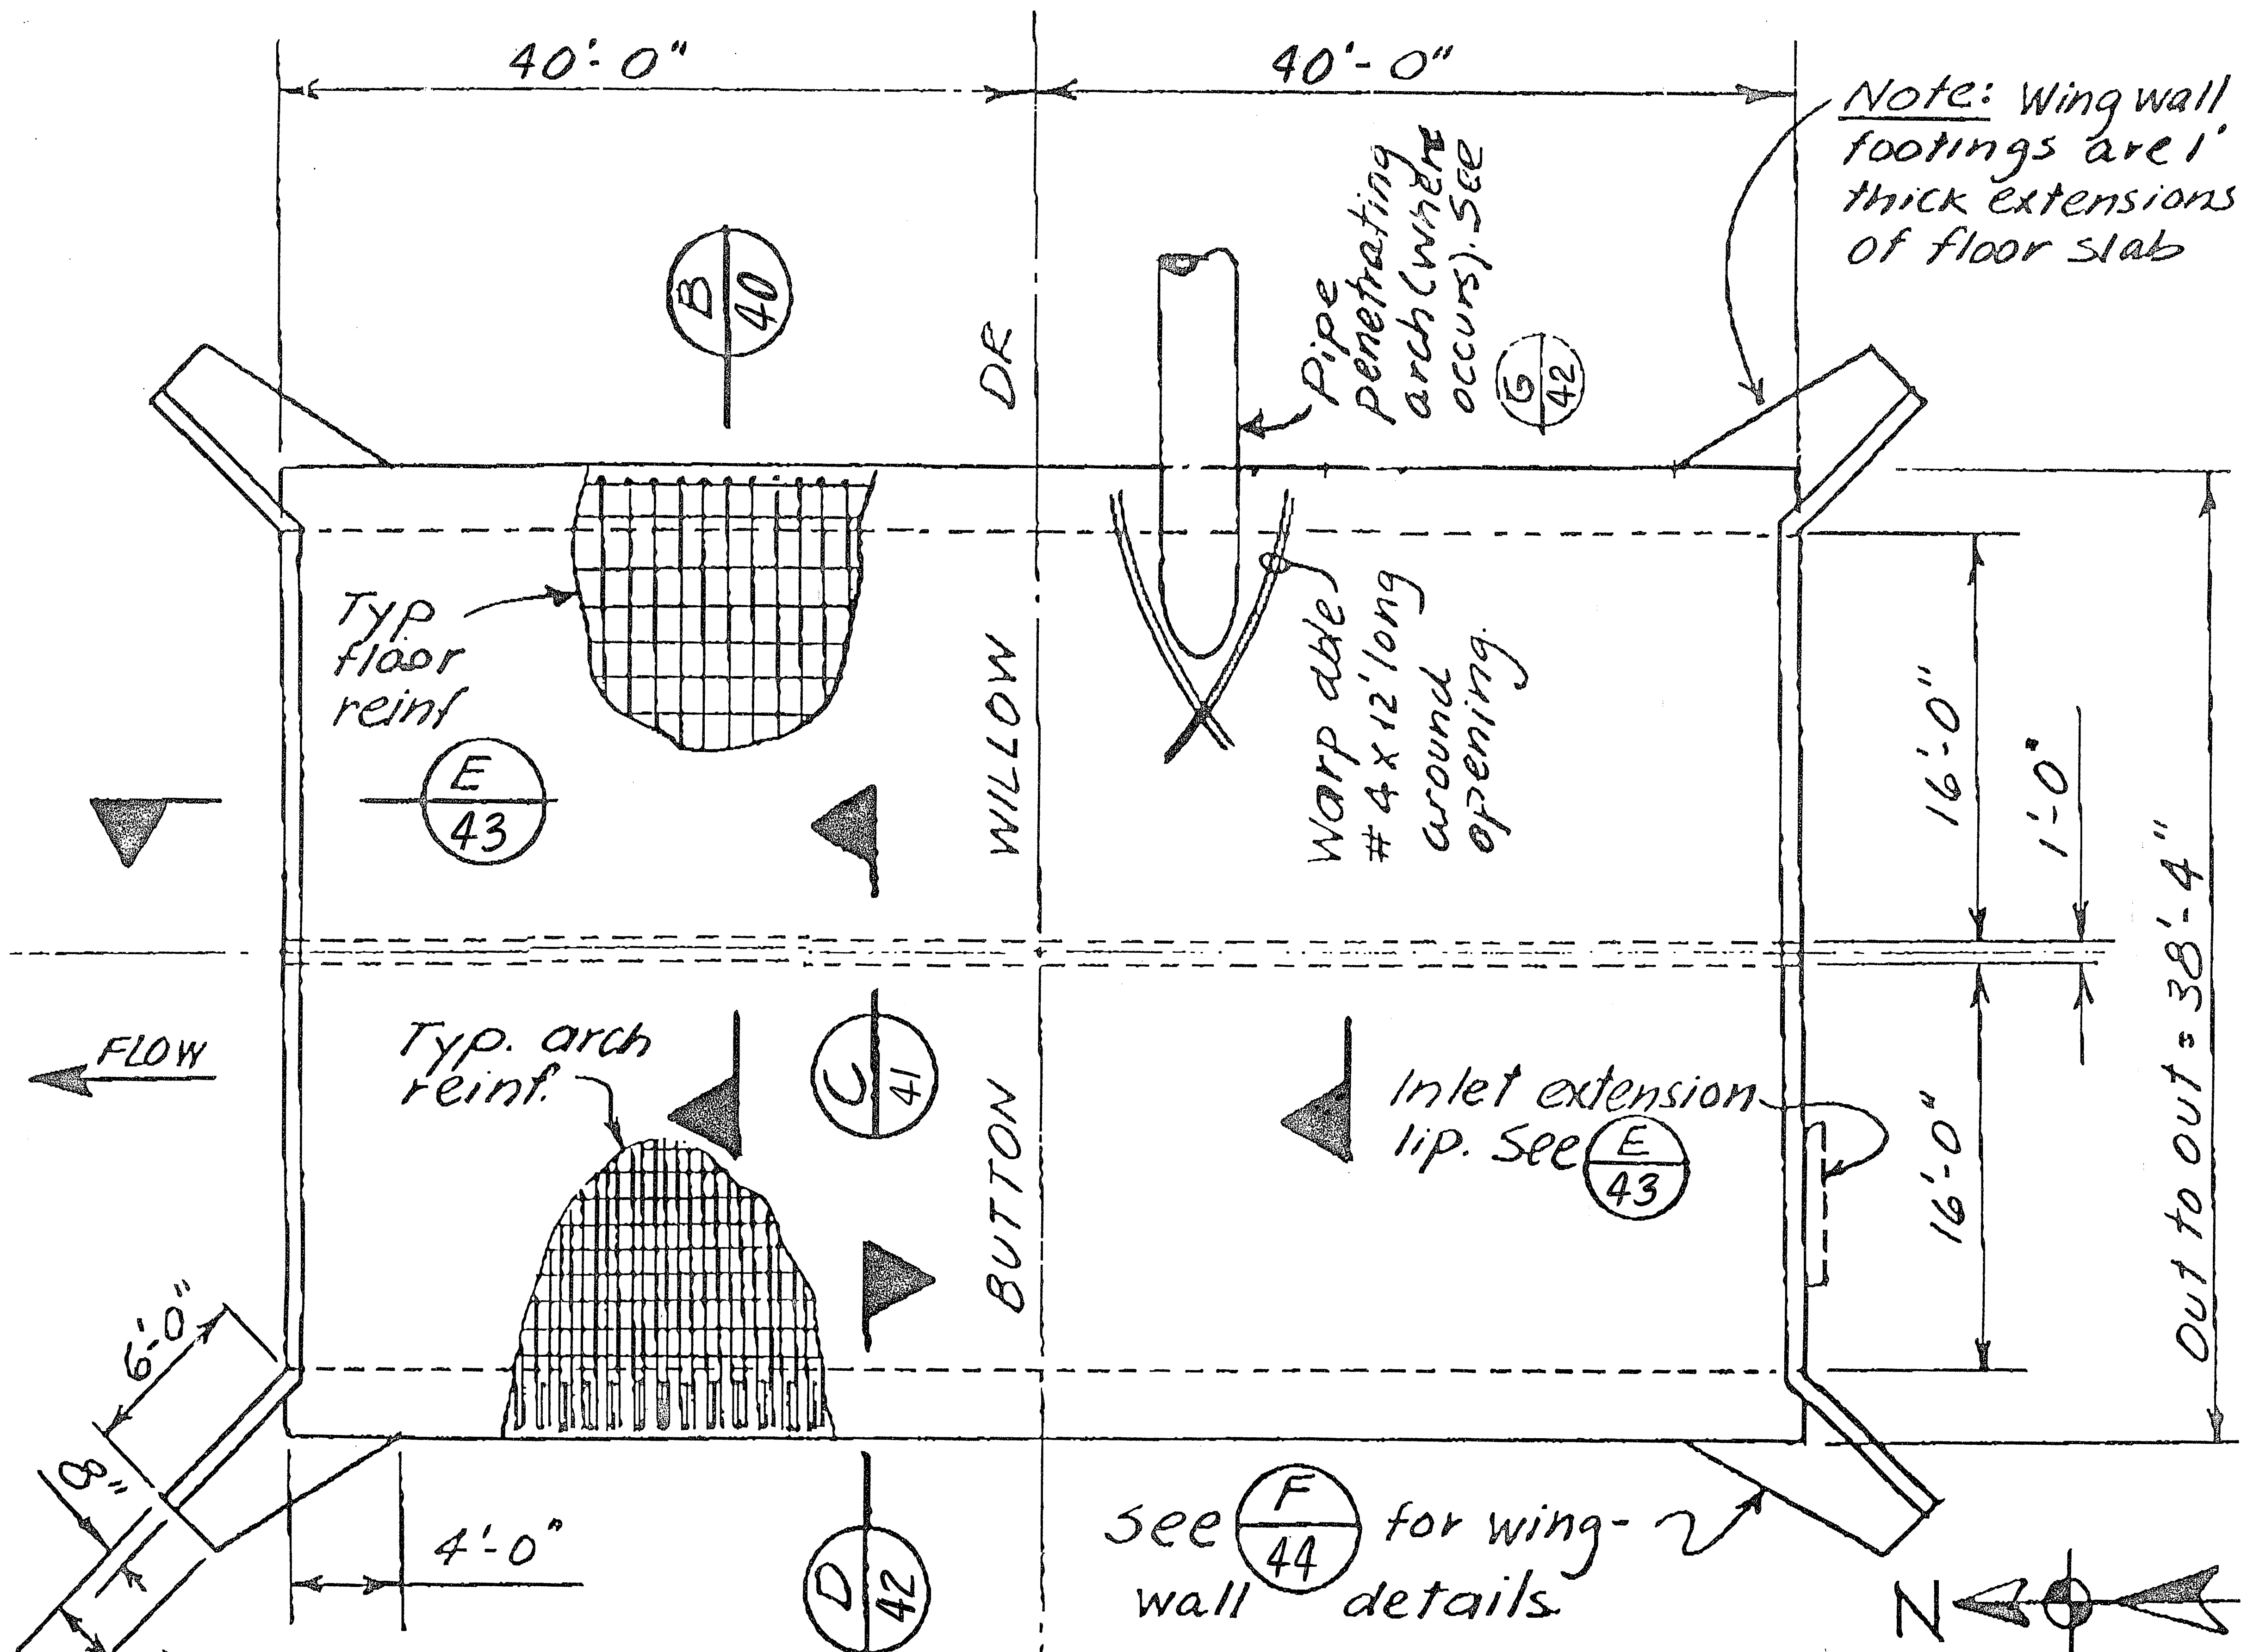

PLAN - ARCH CULVERT @
STA. 48+10.00 BUTTON WILLOW DRIVE
Scale 1"=10'

A

THE INFORMATION DISCLOSED HEREIN IS THE EXCLUSIVE PROPERTY OF
CON-ARCH
OR MAY CONTAIN PROPRIETARY RIGHTS OF OTHERS. IT IS NOT TO BE USED OR
DISCLOSED TO OTHERS WITHOUT THE WRITTEN CONSENT OF CON-ARCH.