


29-12-147 00987

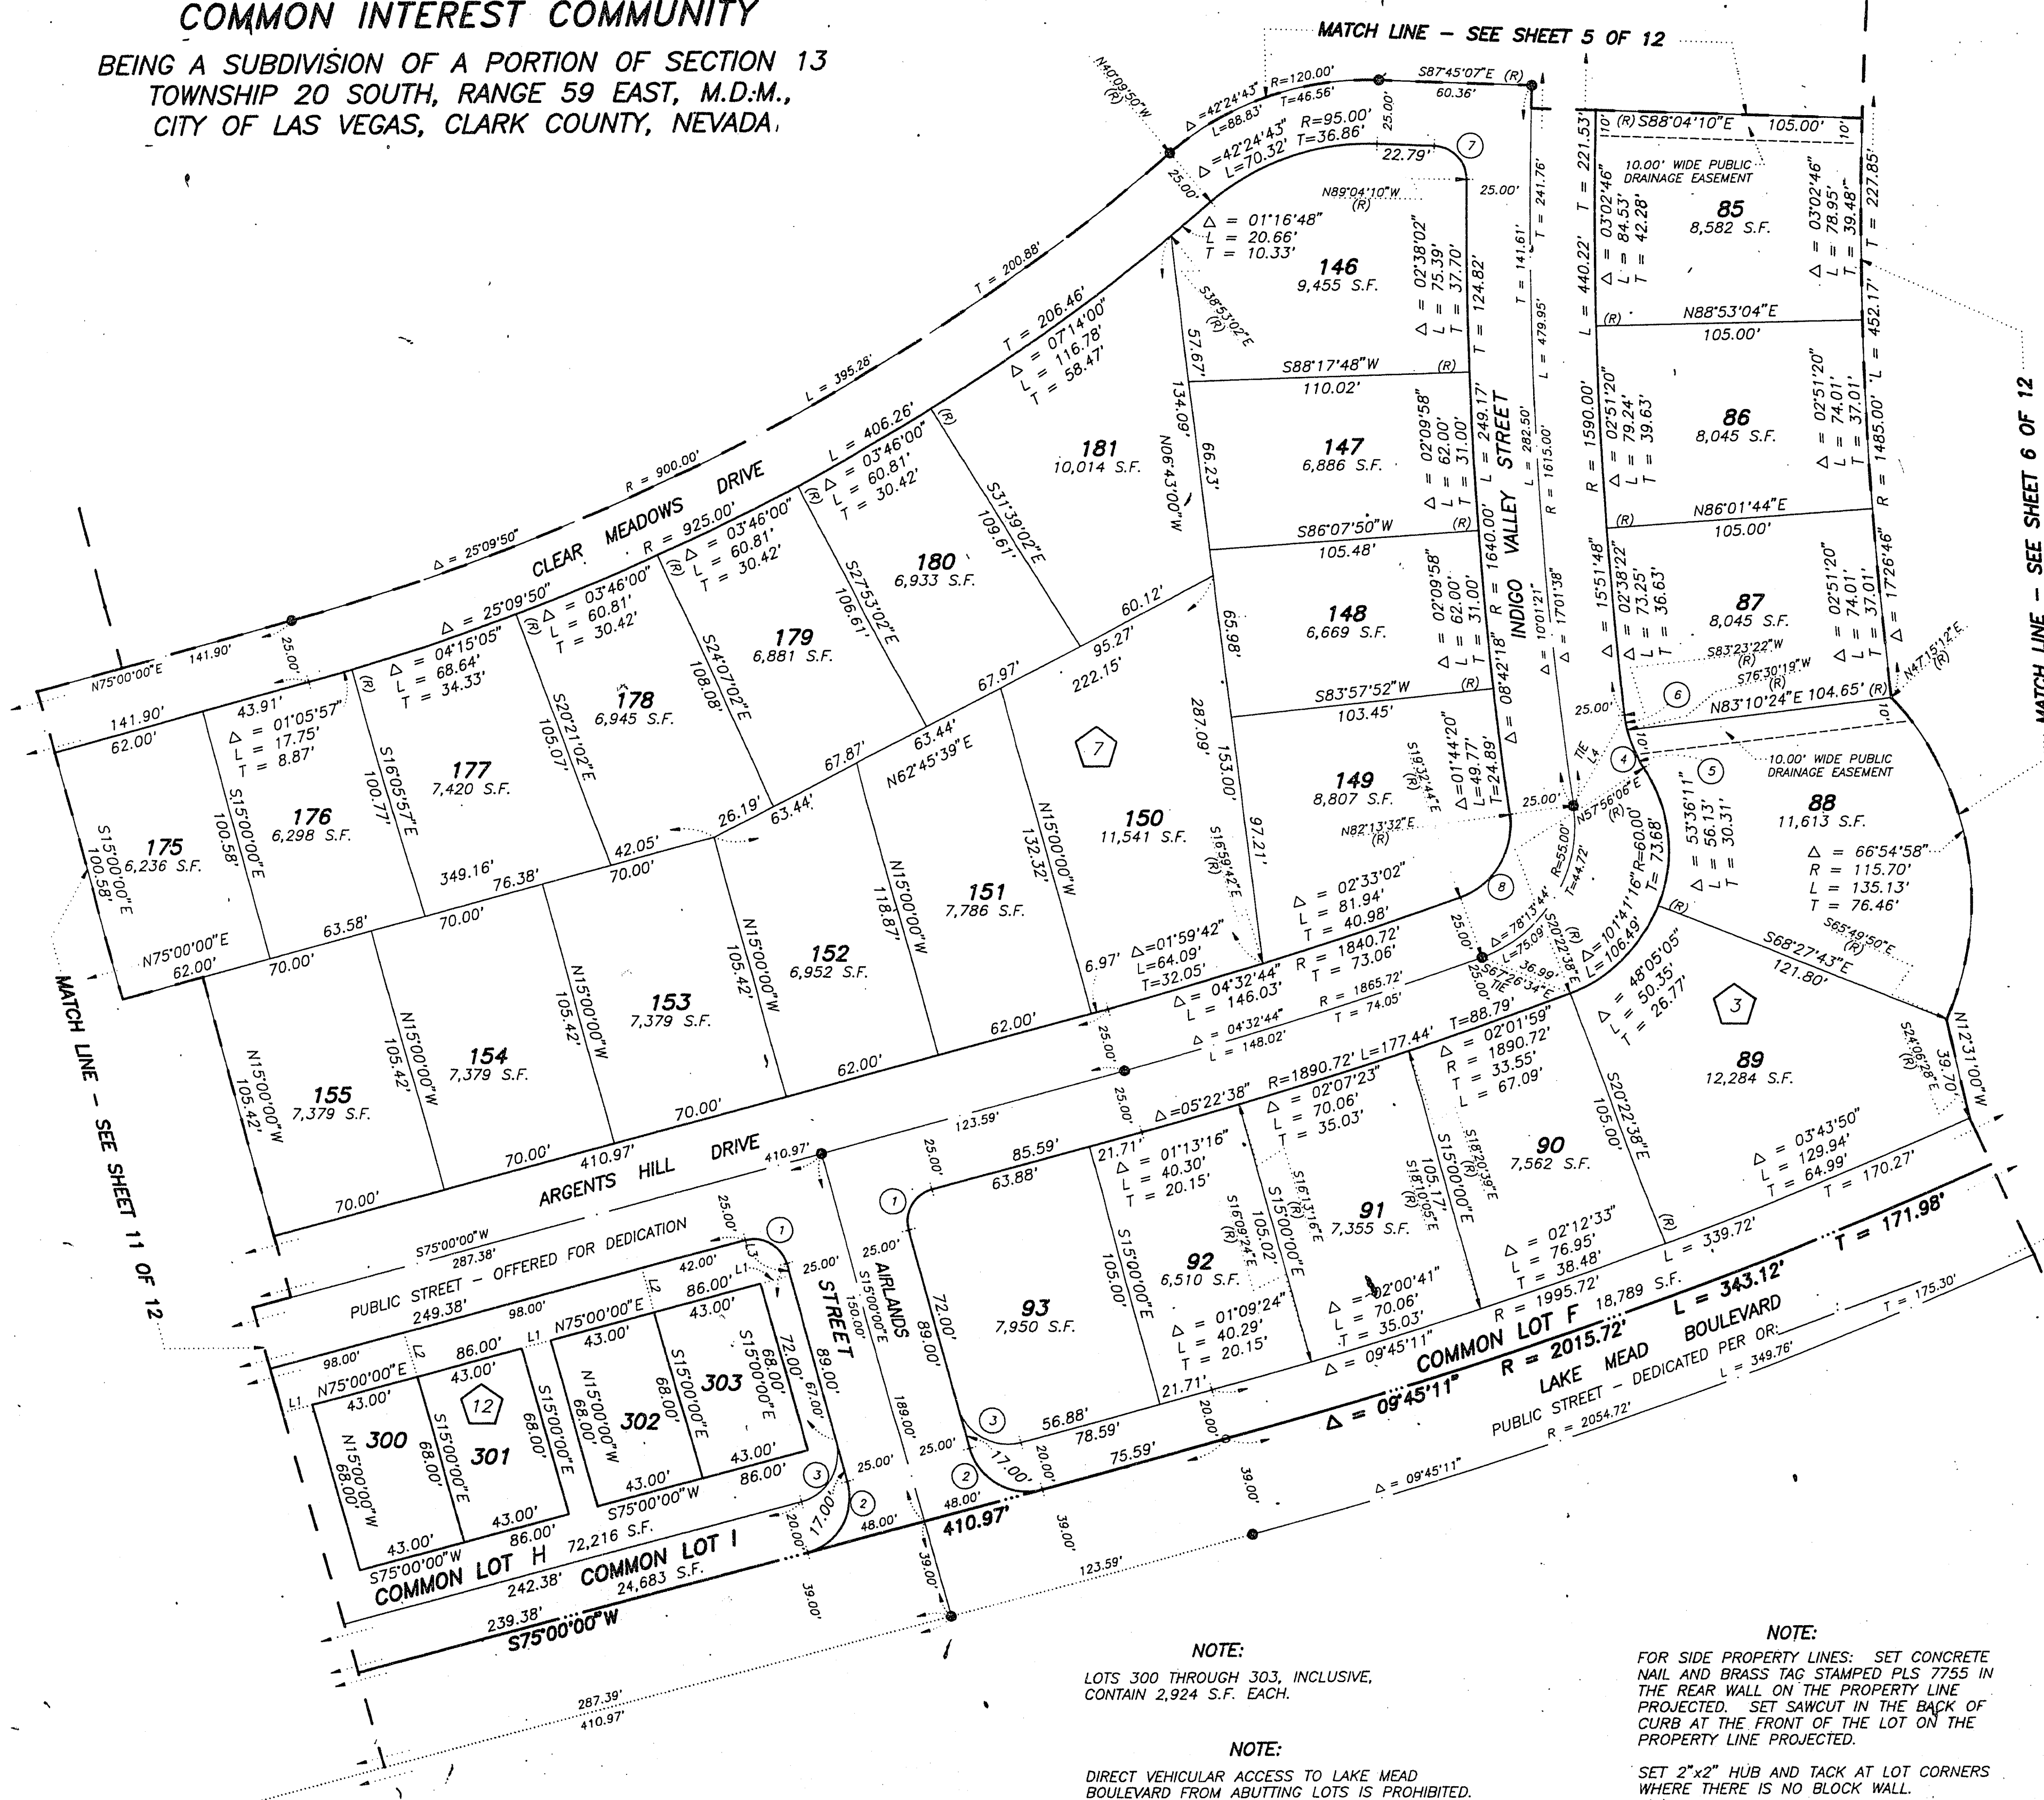

ROAD

GRID

NORTH

SCALE: 1" = 40"

SEE SHEET 3 FOR
KEY MAP AND
BASIS OF BEARINGS

<i>LINE</i>	<i>BEARING</i>	<i>DISTANCE</i>
L1	N75°00'00"E	12.00'
L2	S15°00'00"E	18.00'
L3	S15°00'00"E	5.00'
L4	N30°19'50"E	41.04'

<i>CURVE</i>	<i>DELTA</i>	<i>RADIUS</i>	<i>LENGTH</i>	<i>TANGENT</i>
1	90°00'00"	13.00'	20.42'	13.00'
2	90°00'00"	23.00'	36.13'	23.00'
3	90°00'00"	20.00'	31.42'	20.00'
4	23°11'5"	50.00'	20.11'	1.99'
5	15°34'13"	50.00'	16.21'	8.17'
6	06°53'03"	50.00'	6.01'	3.01'
7	88°40'37"	13.00'	20.12'	12.76'
8	81°56'5"	13.00'	19.96'	2.90'

LEGEND

- SET 5/8" REBAR AND ALUM. CAP
STAMPED: P.L.S. 7765 W/ ALUM. CAP
REFERENCE TIES IN TOP OF CURB
(UNLESS OTHERWISE NOTED)
 - SET MONUMENTATION PER N.R.S. 278.371
- 303** LOT NUMBER = 303
TOTAL RESIDENTIAL LOTS
TOTAL COMMON LOTS = 10
-  BLOCK NUMBER
-  CURVE NUMBER
- L1 LINE SEGMENT NUMBER
- SUBDIVISION BOUNDARY LINE
- STREET CENTERLINE

SHEET 12 OF 12