
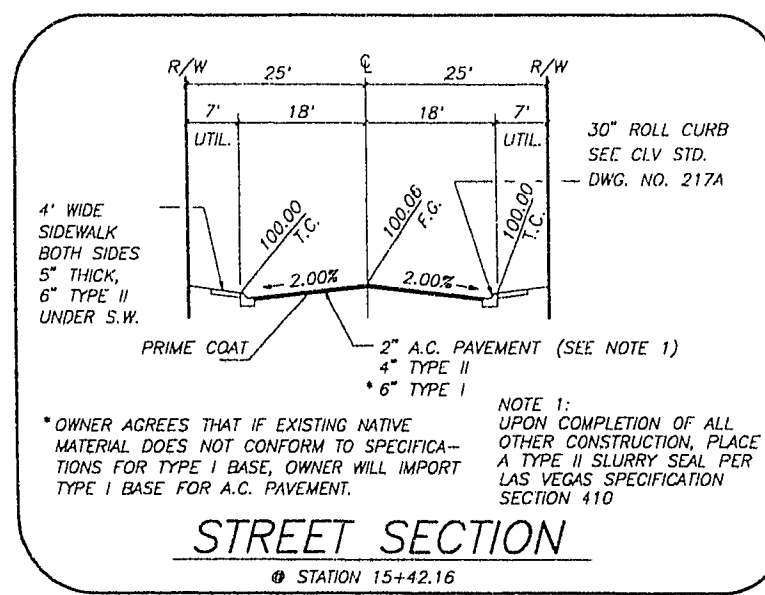


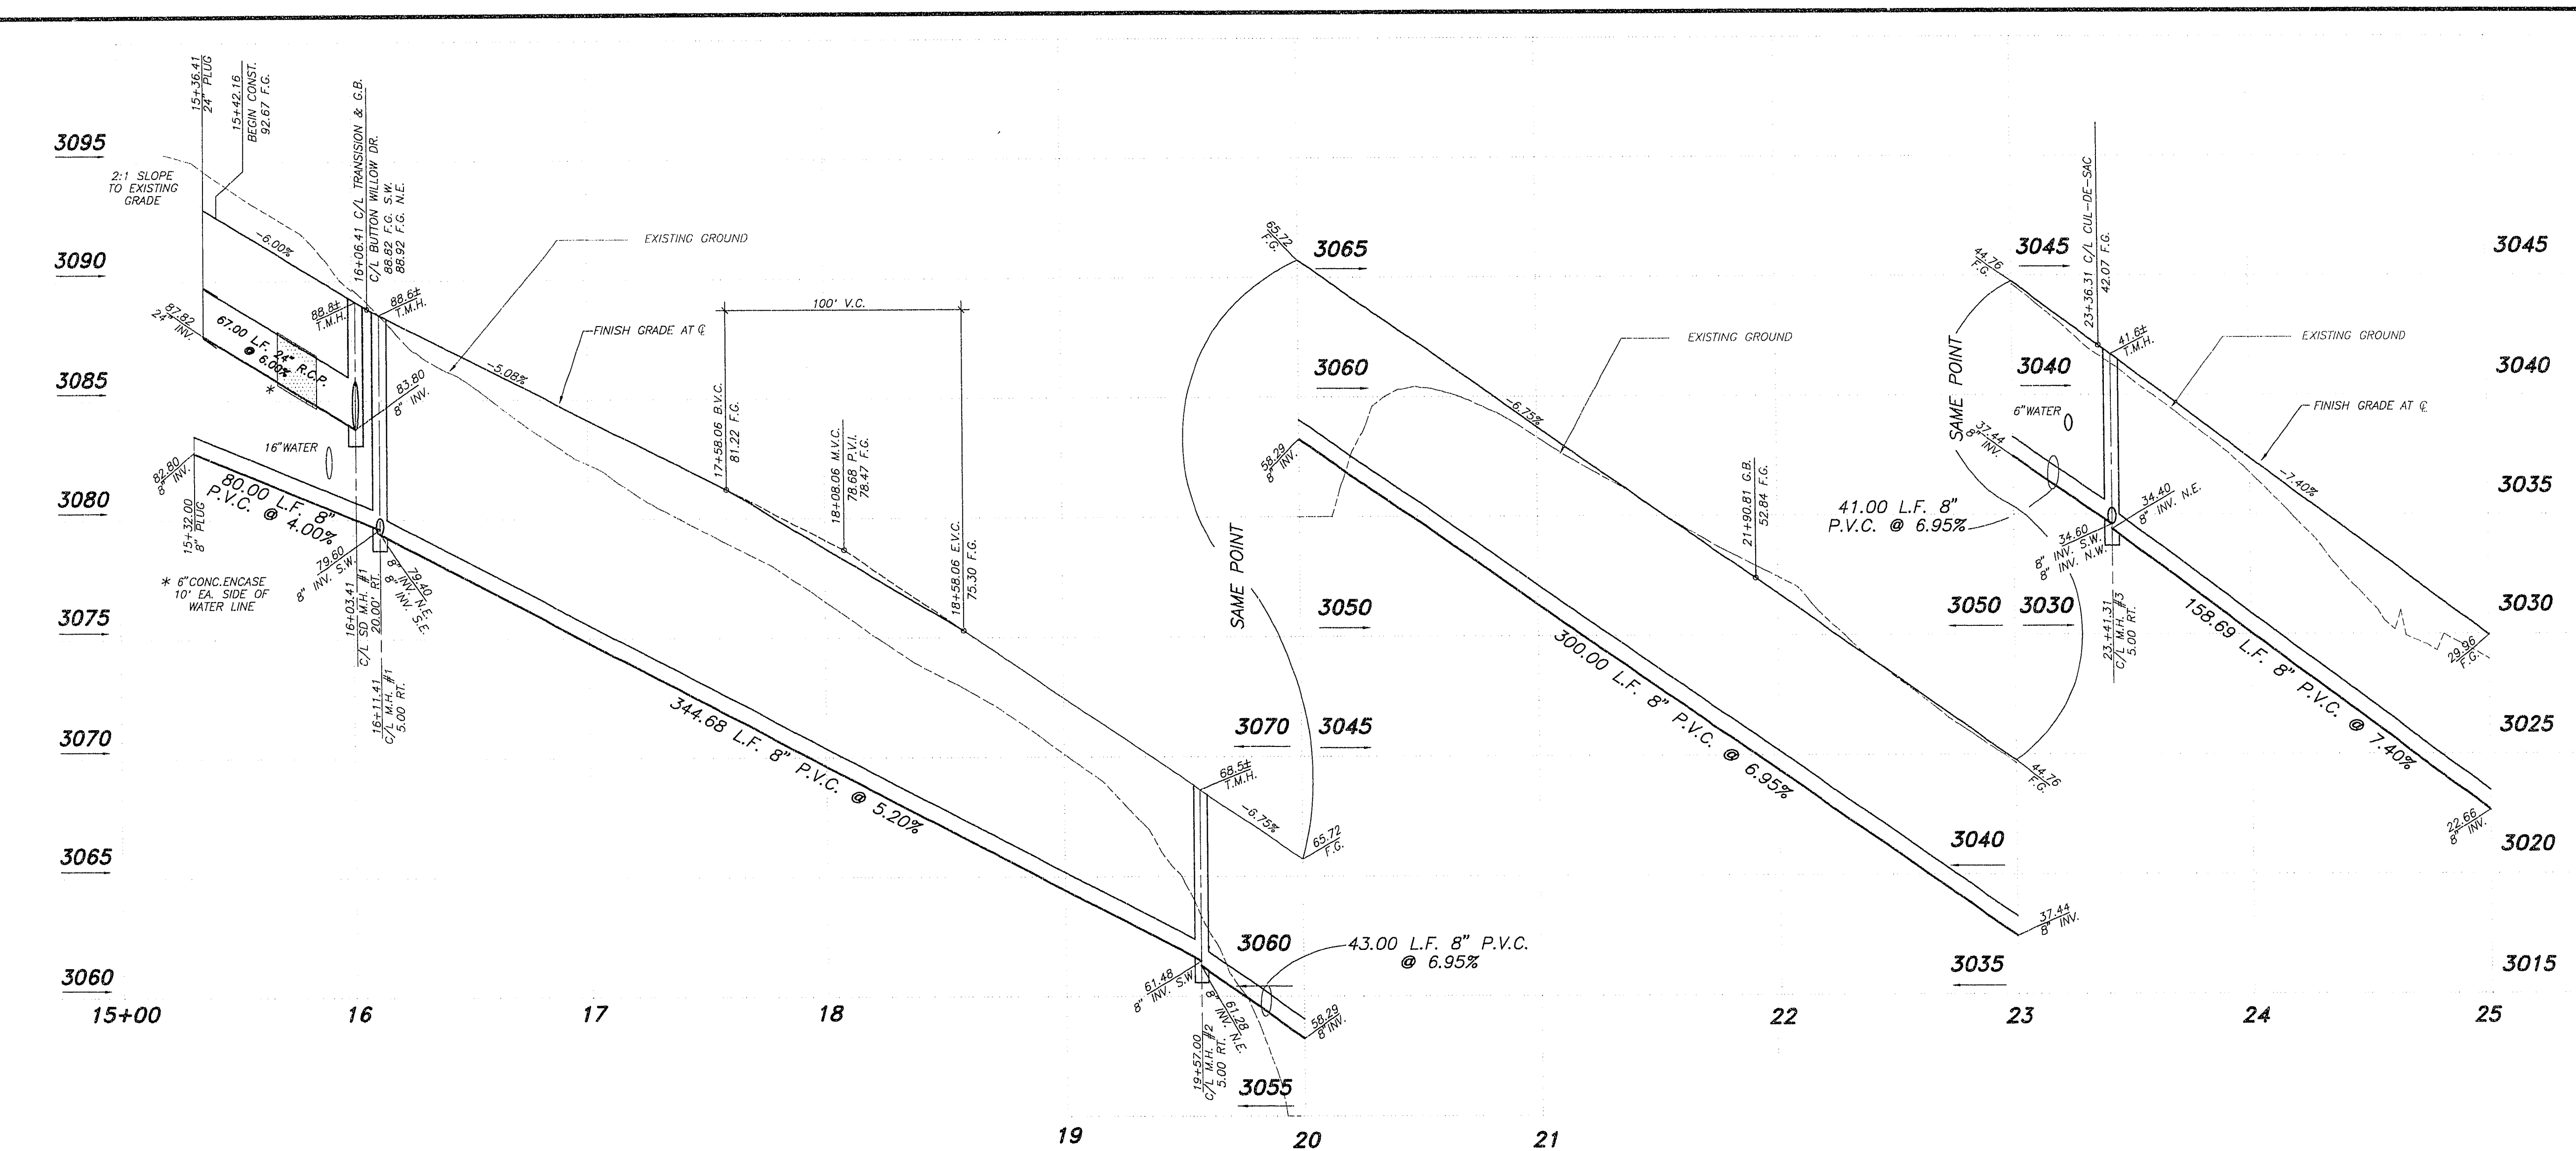

STORM DRAIN M.H. COORD.


MH#	NORTH	EAST
1	532022.344	573675.562

STORM DRAIN LINE TABLE

LINE	BEARING	DISTANCE
1	S 47°45'54" W	65.00'

CURVE DATA TABLE

CURVE	DELTA	RADIUS	LENGTH	TANGENT
1	99.9197	20.00'	34.88'	23.80'
2	100.0000	20.00'	34.91'	23.84'
3	2.1855	1650.00'	62.94'	31.47'
4	7.8259	1650.00'	81.38'	40.70'
5	11.7068	1650.00'	345.30'	173.26'
6	11.7068	1670.00'	341.22'	171.21'
7	11.7068	1650.00'	332.15'	169.15'
8	3.0744	1650.00'	88.54'	44.28'
9	0.7951	1650.00'	22.90'	11.45'
10	59.3623	38.50'	39.89'	21.54'
11	200.0000	38.50'	134.39'	134.39'
12	81.2753	38.50'	54.61'	33.04'

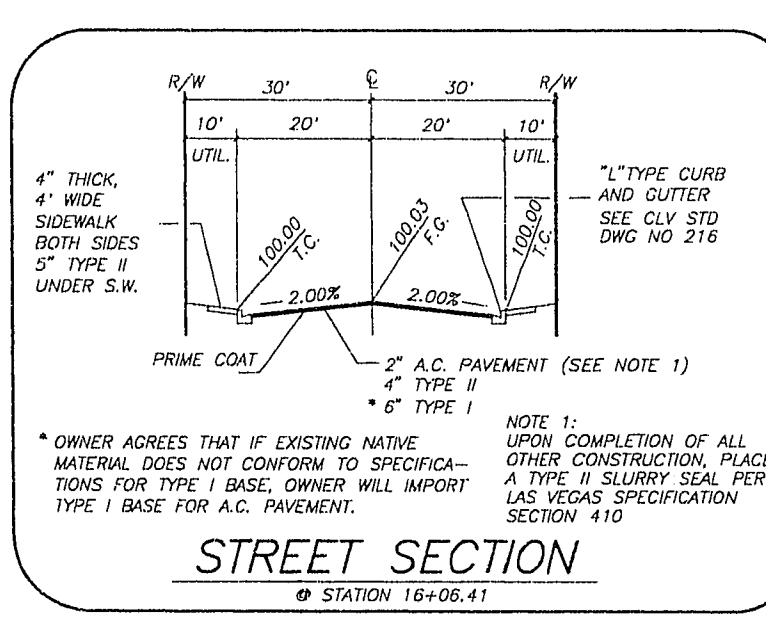

MH COORDINATES

MH#	NORTH	EAST
1	532036.481	573675.924
2	532269.080	573930.286
3	532484.466	574248.193
4	538540.967	574211.501

SEWER LINE TABLE

LINE	BEARING	DISTANCE
1	S 48°40'15" W	80.00'
2	N 47°33'32" E	344.68'
3	S 55°52'53" W	384.00'
4	S 33°00'00" E	67.31'
5	S 57°00'00" W	291.00'
4A	N 69°34'26" W	166.04'

