



3075
3070
3065
3060
3055
3050
3045
3040

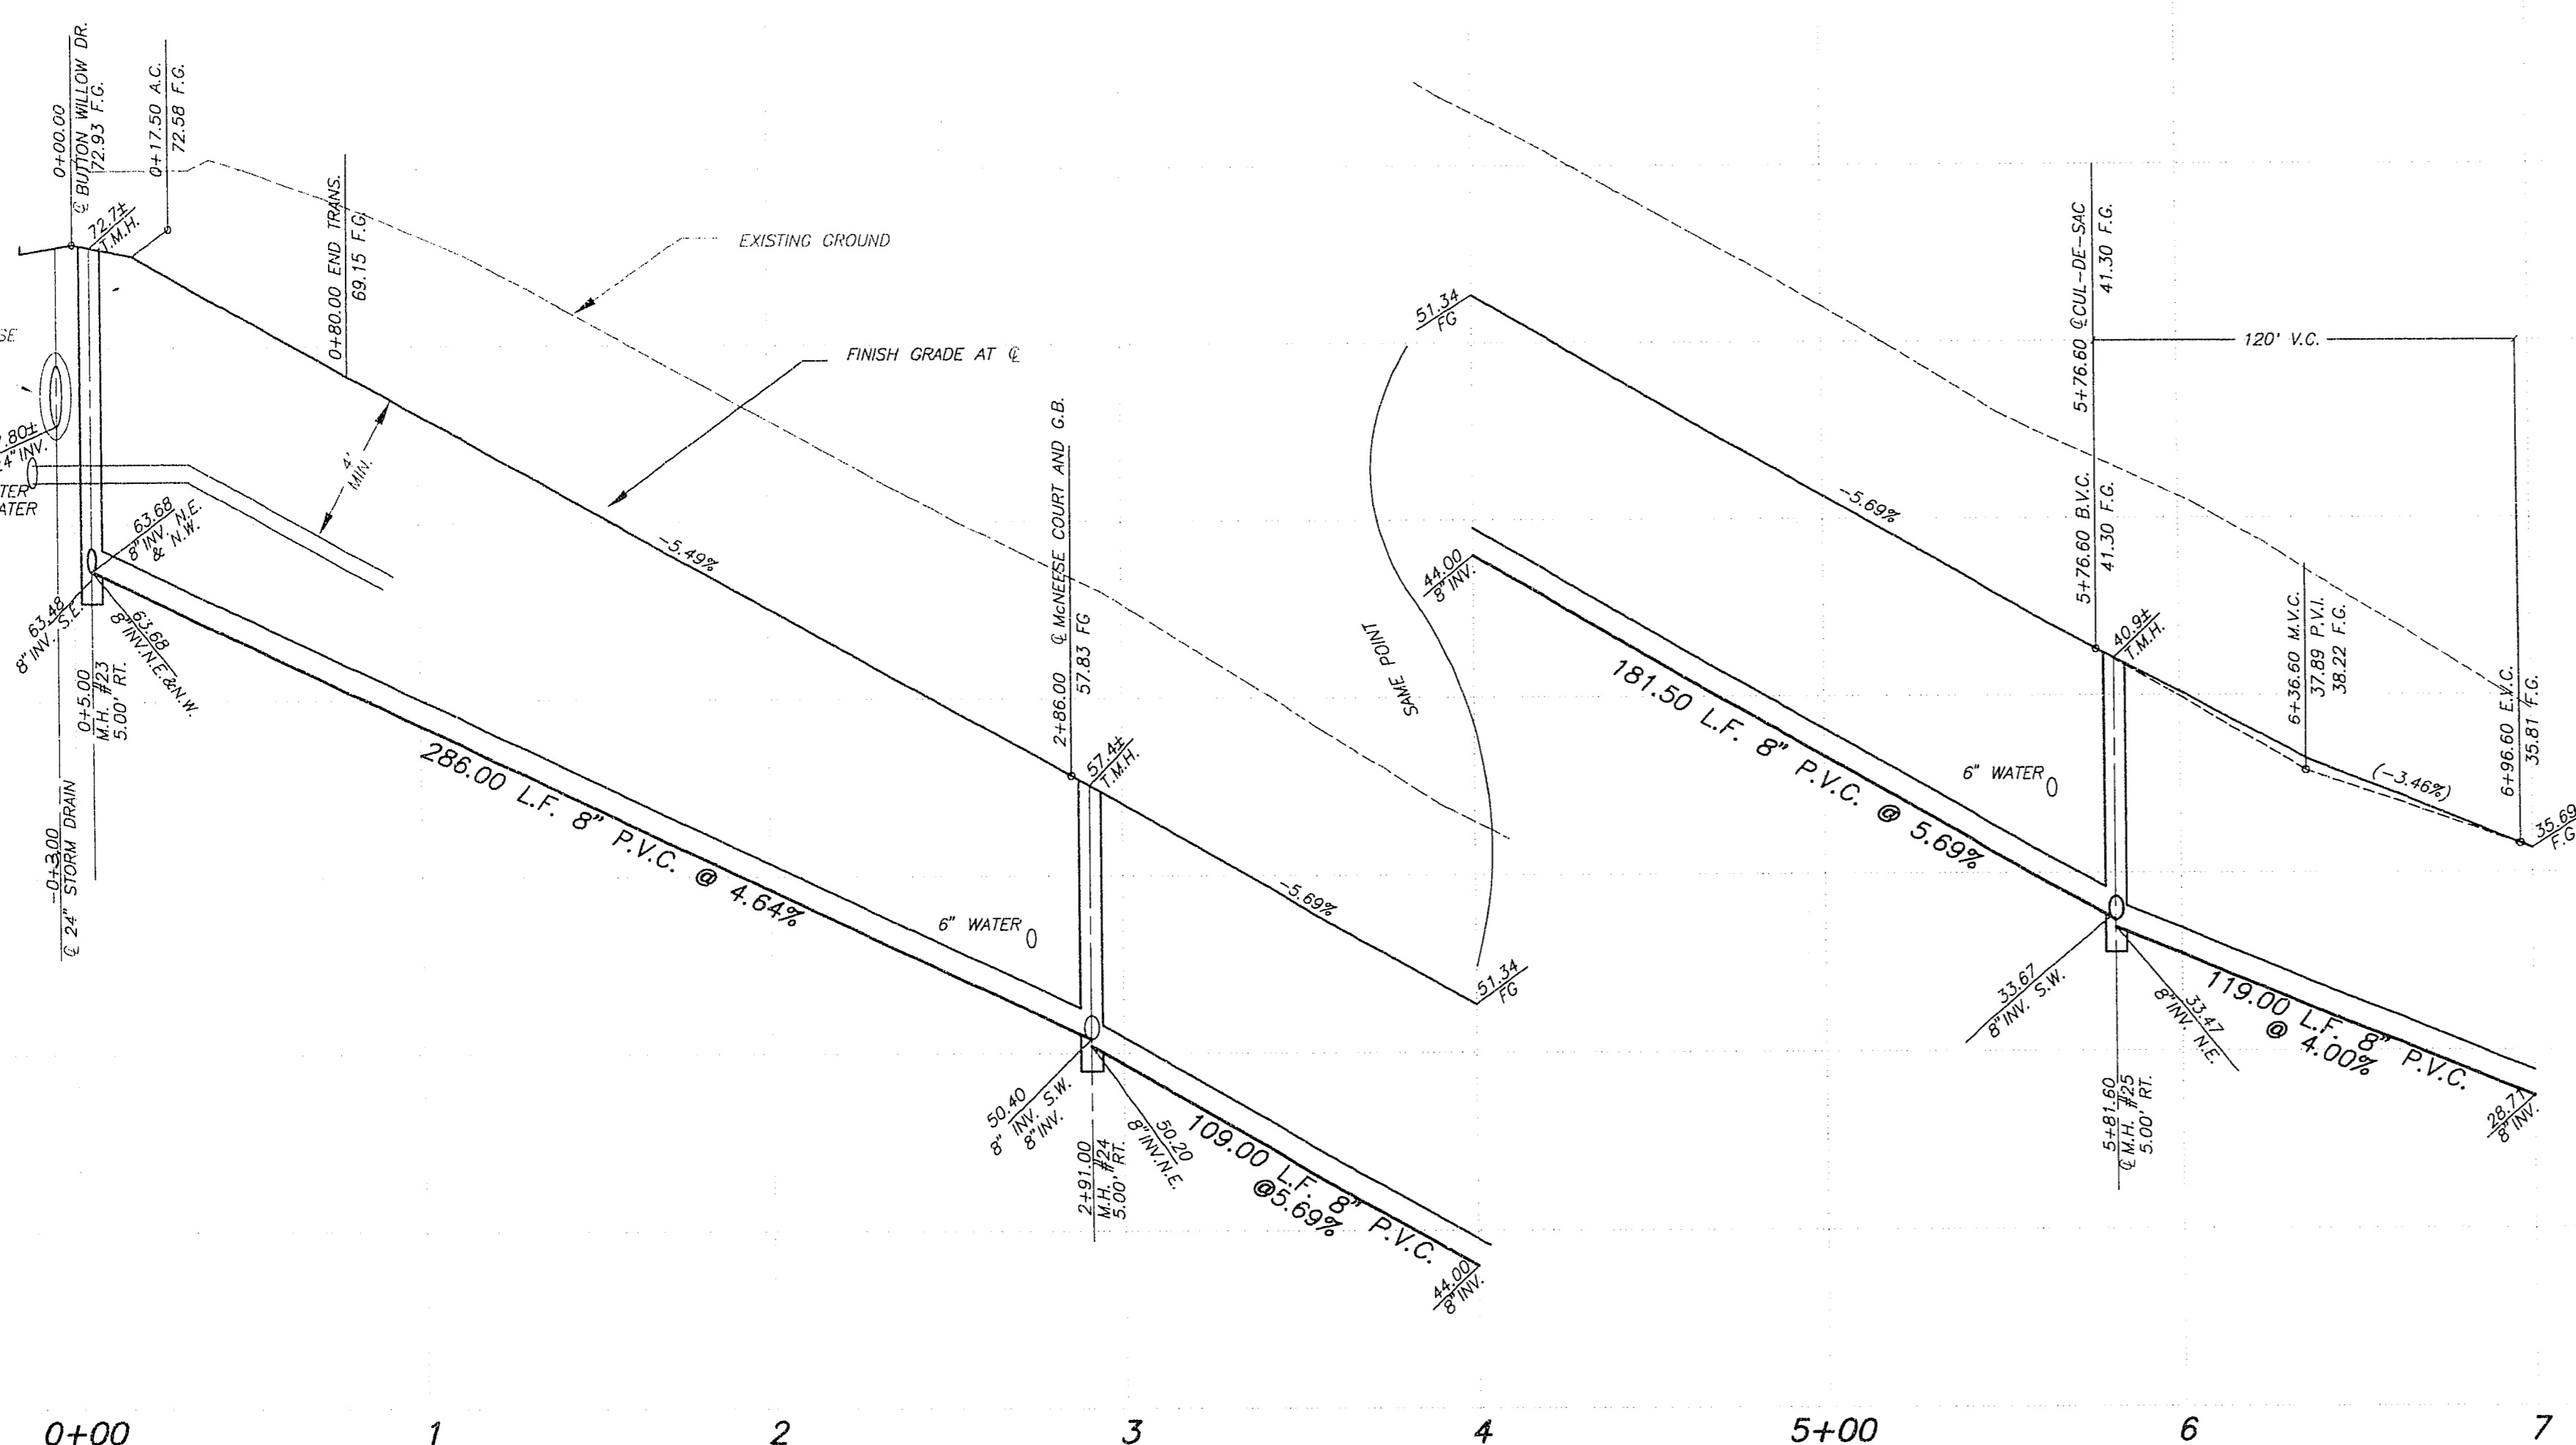

PROFILE
SCALE: HORIZ. 1" = 40'
VERT. 1" = 4'

3055
3050
3045
3040
3035
3030
3025
3020

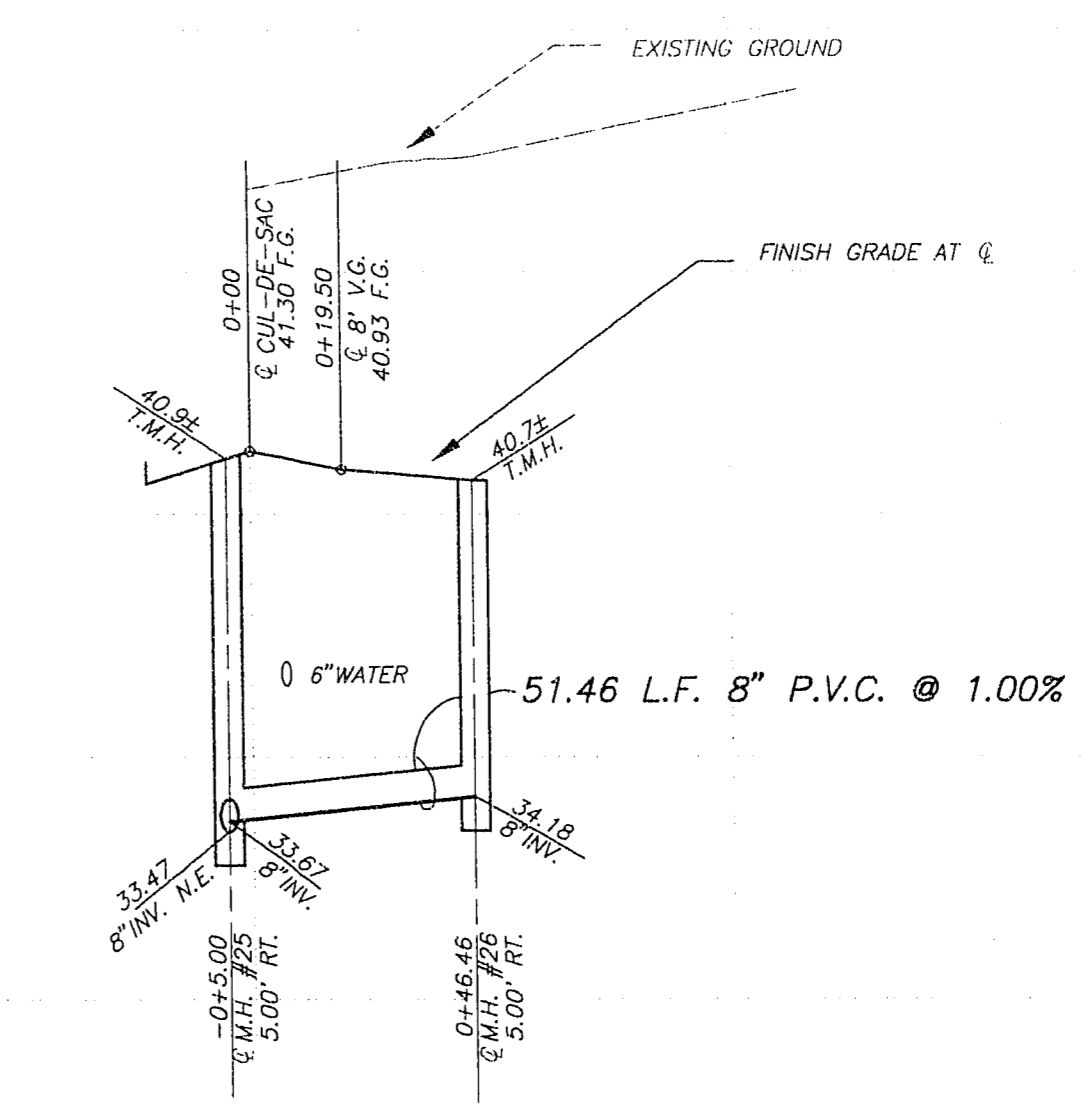

CUL-DE-SAC SEWER PROFILE

REV.	DATE	DESCRIPTION	CL. DATE


10118 P.L.E. NO. DATE
10118 4-27-94

RECORDED
ENGINEER
SONNY W. WALLACE
REGISTERED PROFESSIONAL ENGINEER
No. 10118
10118 4-27-94

1555 SOUTH RAINBOW BLVD./LAS VEGAS, NEVADA 89102
G. C. WALLACE, INC.
Engineering/Architecture

SEWER LINE TABLE

LINE	BEARING	DISTANCE
27	N41°00'00"E	286.00'
28	N41°00'00"E	293.50'
29	N49°00'00"W	51.46'
30	N43°38'48"E	150.00'

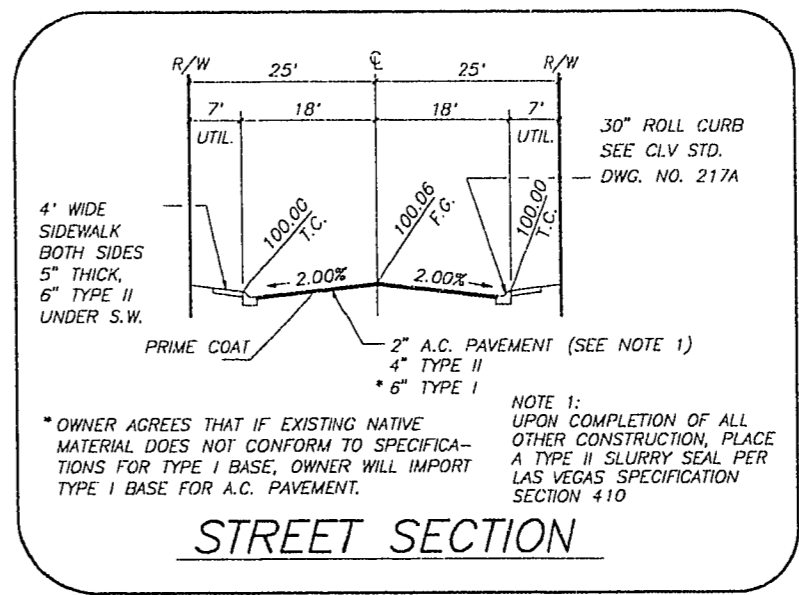


STREET SECTION

CURVE TABLE


CURVE	DELTA	RADIUS	LENGTH	TANGENT
1	90°00'00"	20.00'	31.42'	20.00'
3	38°14'52"	52.00'	38.00'	19.76'
4	78°38'56"	20.00'	26.41'	15.53'
5	151°17'52"	38.50'	101.66'	150.48'
6	47°51'09"	38.50'	32.15'	17.08'
7	55°35'42"	38.50'	37.86'	20.39'
8	53°28'20"	55.00'	51.33'	27.71'
9	60°08'43"	37.00'	38.84'	21.42'

MH COORDINATES


MH#	NORTH	EAST
23	531751.087	573923.720
24	531868.934	574161.353
25	532186.178	574351.938
26	532219.940	574313.100

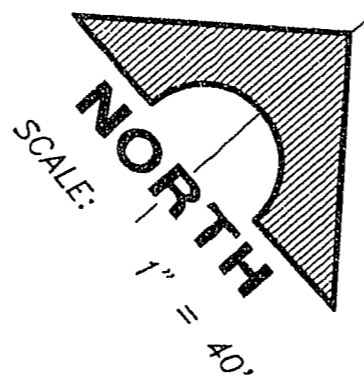

NOTE:
GATE VALVE (G.V.)
NOT TO BE INSTALLED
IN VALLEY CUTTER
(TYP. ALL CASES)

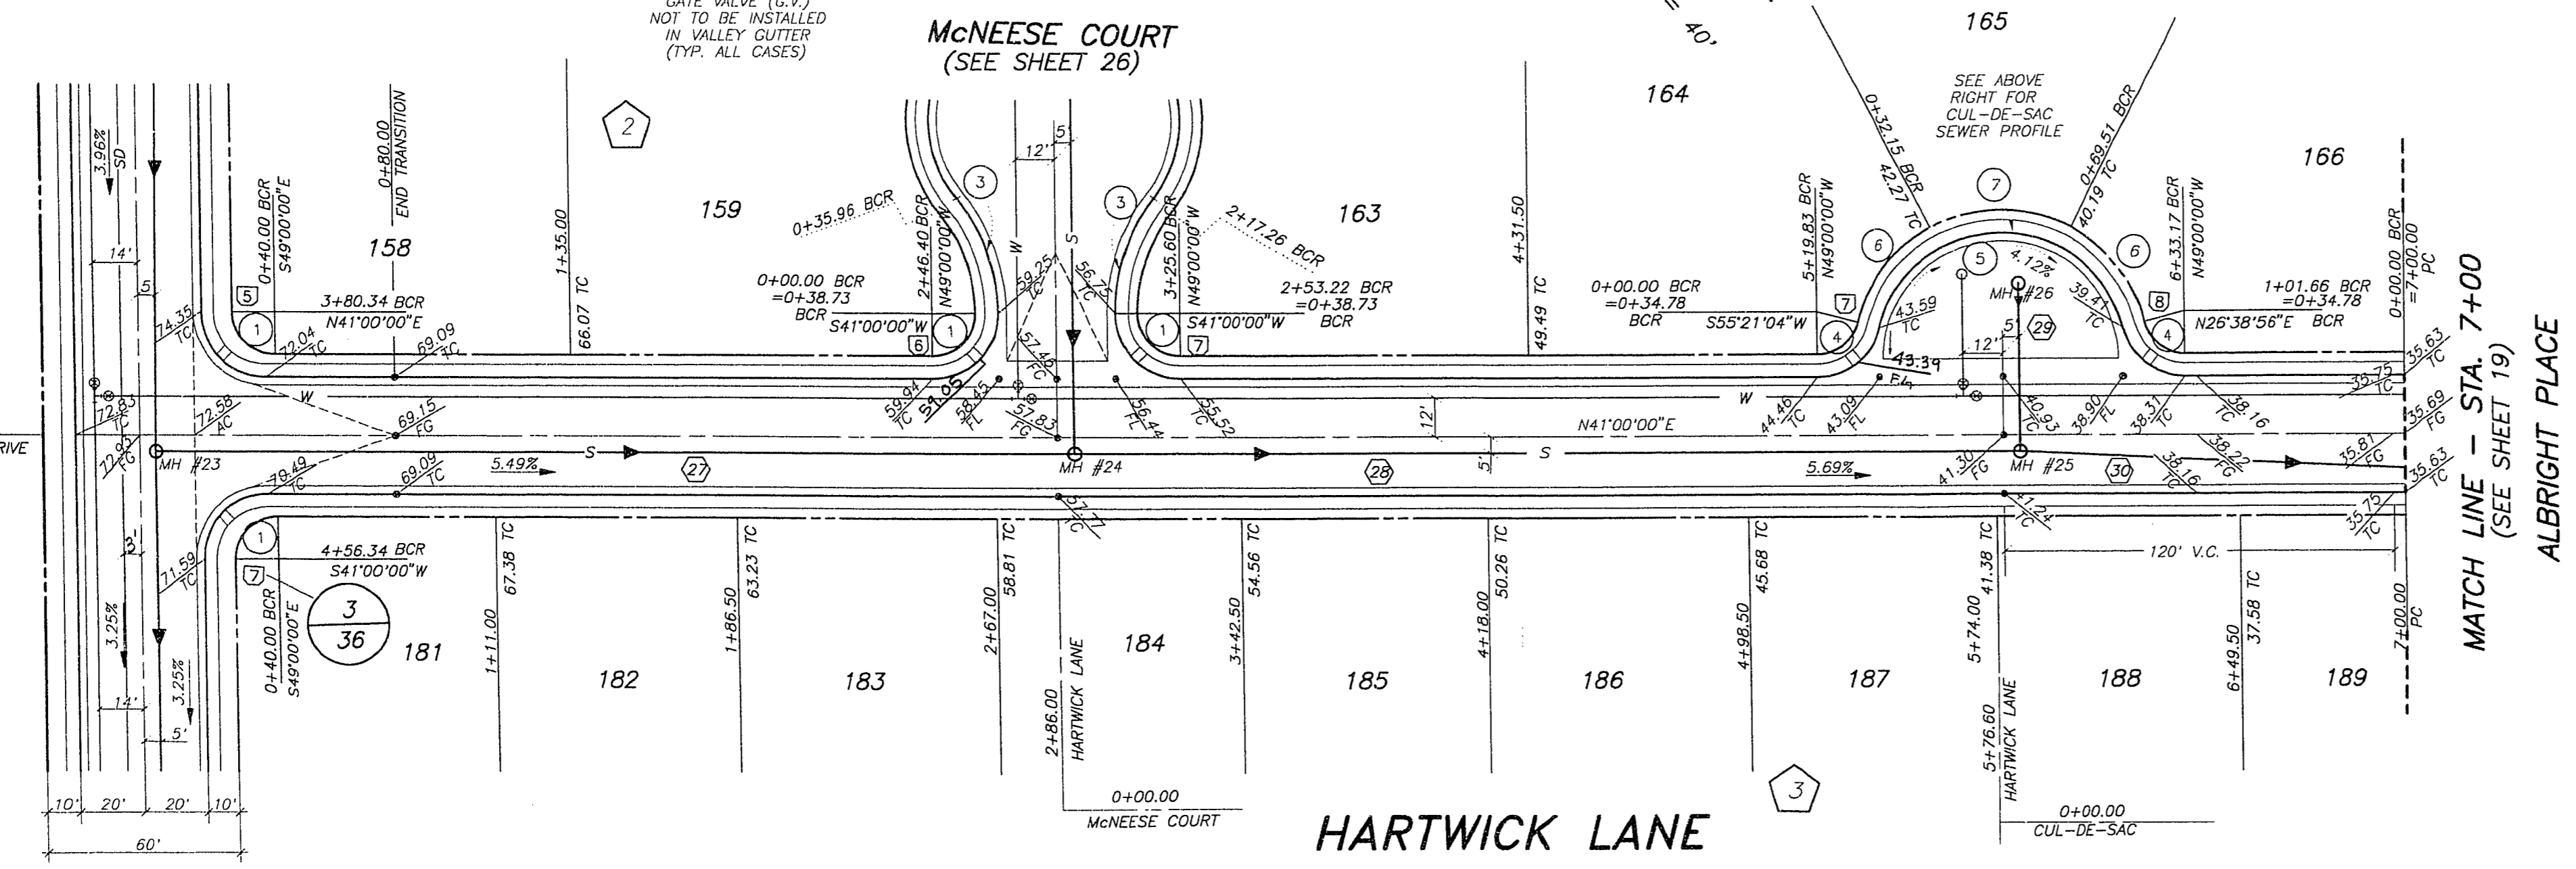

MATCH LINE - STA. 7+00
(SEE SHEET 19)
ALBRIGHT PLACE

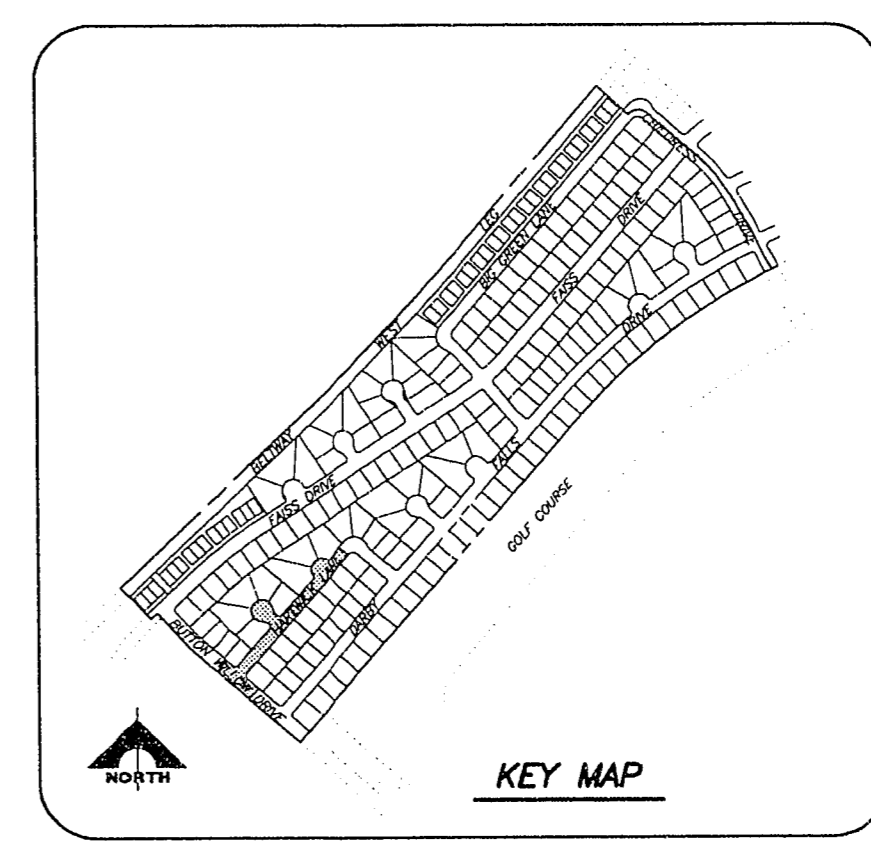

KEY MAP

JOB NO. 701.184
PLOTTED 04/27/94 8:00 am DRAWING: C:\43\043-18 BR: SAC

APPROVED FOR CONSTRUCTION
LWVWD DATE 5/12/94

SHEET
18
OF 38 SHEETS

10-10-88 1079-H121-43