




JOB NO. 701.184  
 PLOTTED: 04/21/94 8:00 am Drawing: C:\DRAWINGS\DW\UNITS\3-22 BY: SKC

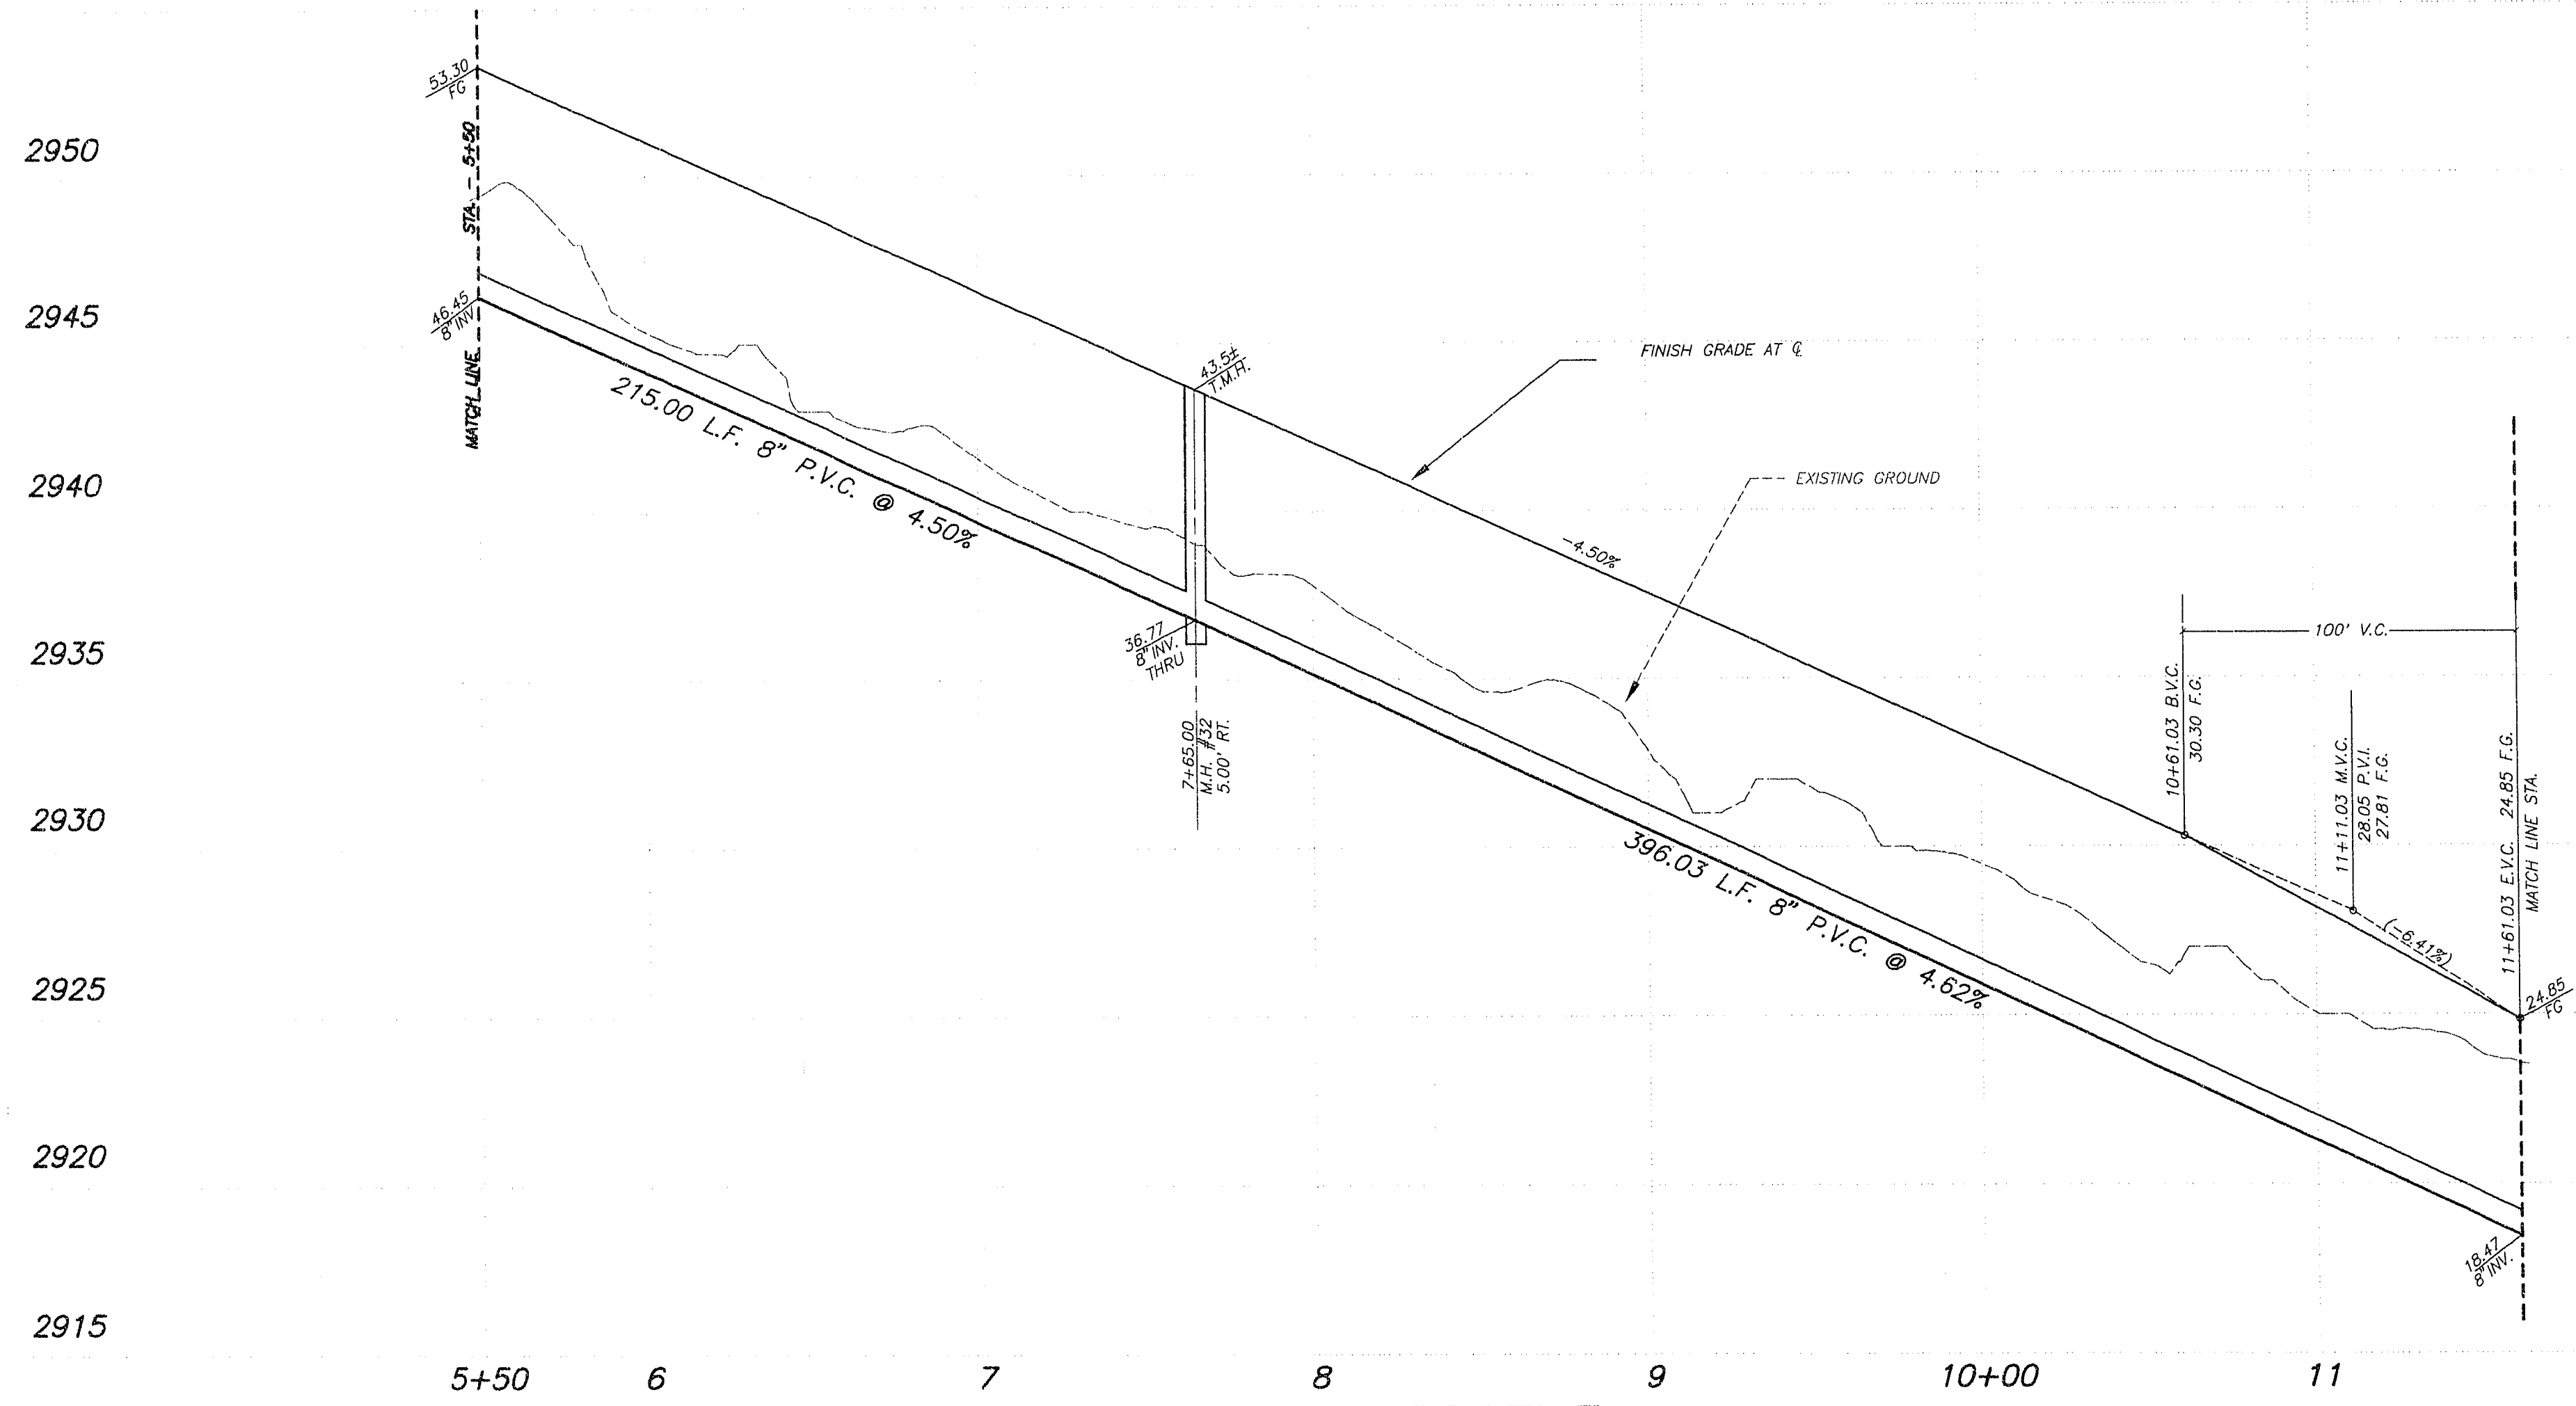


**PROFILE**  
 SCALE: HORIZ. 1" = 40'  
 VERT. 1" = 4'

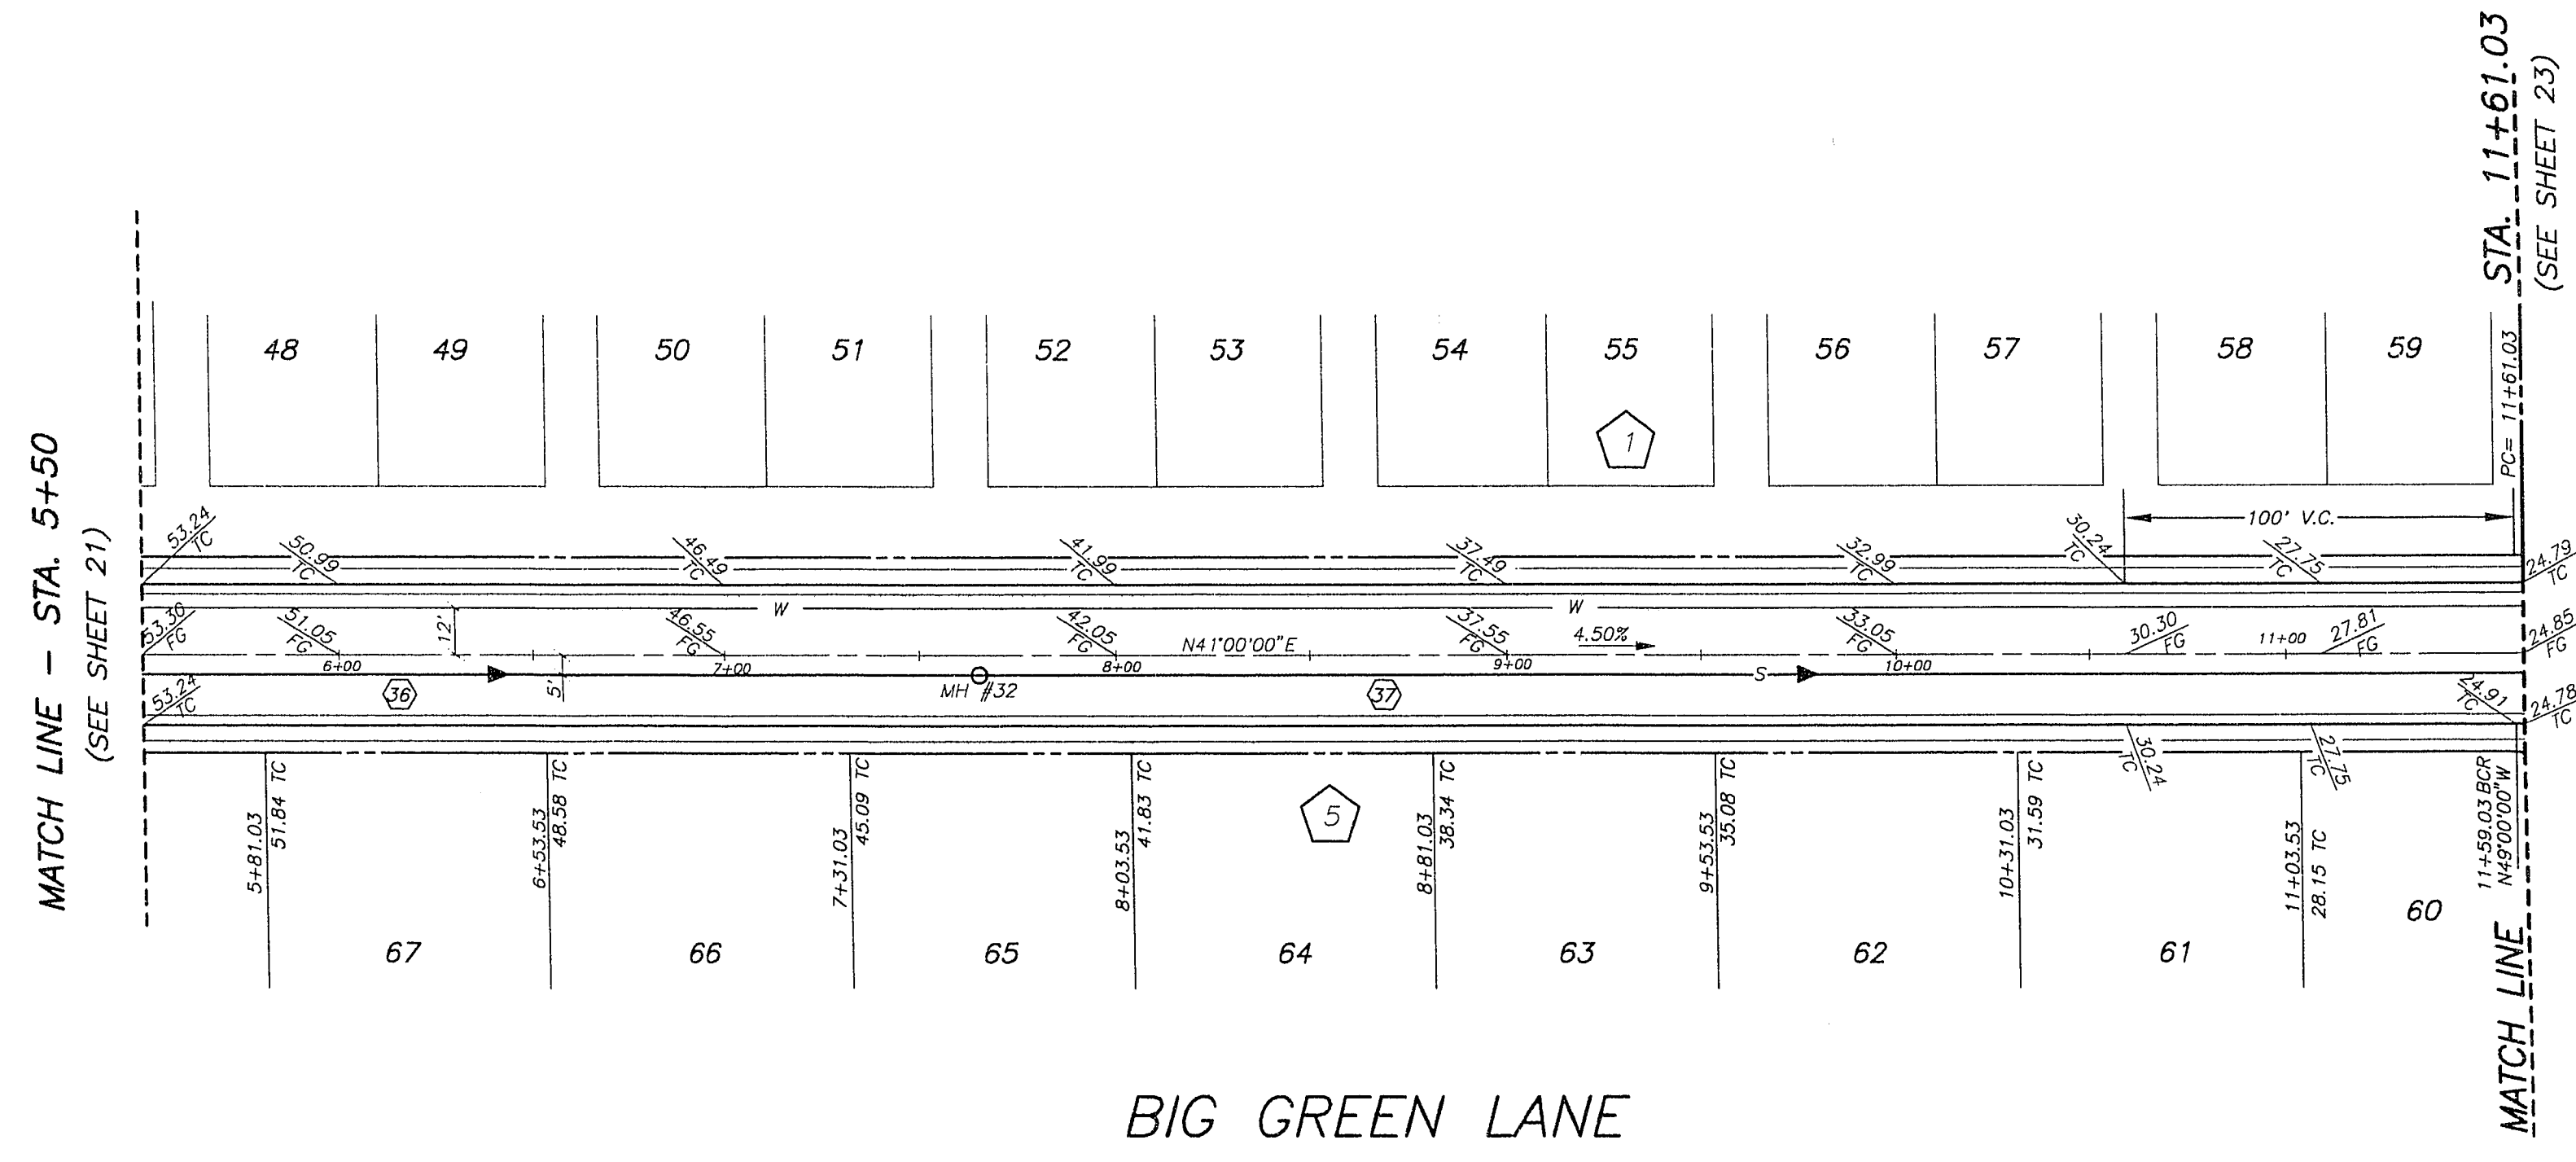

**BIG GREEN LANE**

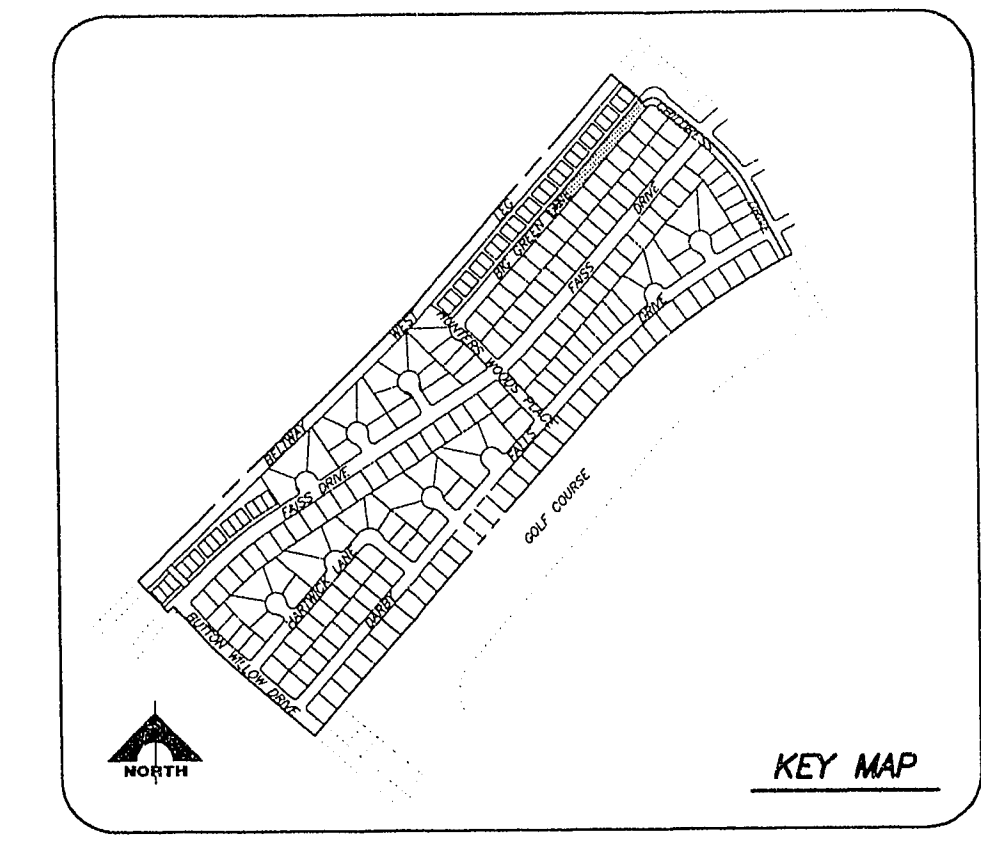

**KEY MAP**

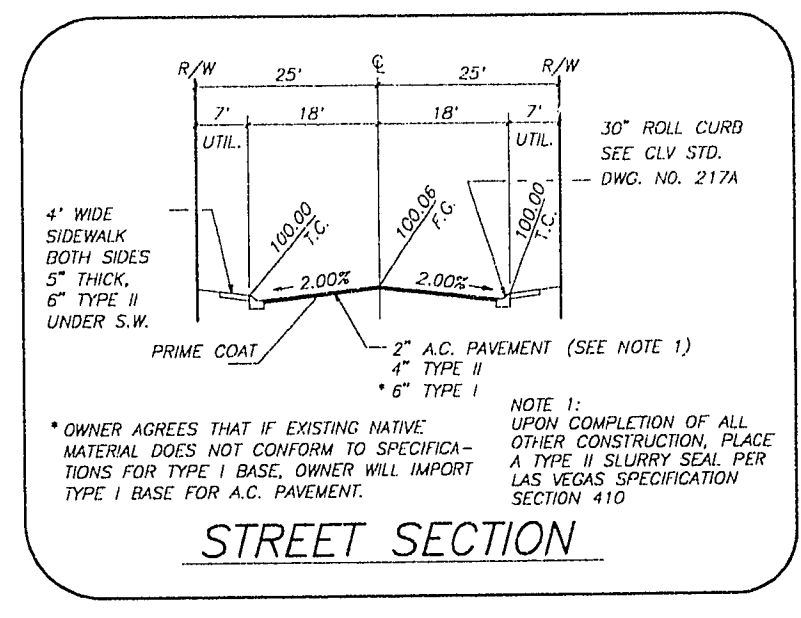

**STREET SECTION**

**MH COORDINATES**

MH#	NORTH	EAST
32	533788.305	575323.643

**SEWER LINE TABLE**

LINE	BEARING	DISTANCE
37	N41°00'00"E	413.03'
36	N41°00'00"E	405.00'

APPROVED FOR CONSTRUCTION  
 [Signature] 5/12/94  
 LVVWD DATE

RECORD  
 ENGINEER: STAFF  
 SONNY W. WALLACE  
 REGISTERED PROFESSIONAL ENGINEER  
 No. 10118  
 P.E. No. 10118  
 4-27-74

DEL WEBB COMMUNITIES, INC.  
 SUN CITY LAS VEGAS UNIT NO. 43  
 BIG GREEN LANE

G. C. WALLACE, INC.  
 Engineering/Architecture  
 1555 SOUTH RAINBOW BLVD./LAS VEGAS, NEVADA 89102

SHEET  
**22**  
 OF 38 SHEETS

10-10-78

107 Y-4141-43